

S Y A P P O N Y

design studio

14A, FIRST FLOOR, GIRI NAGAR, K.O.C.H.I. - 682 020,
Pin : 91 - 484 - 6525177, MNCB. : 91 - 9895920201
E - mail : symphony_design@rediffmail.com

SITE DETAILS

SURVEY NO. :	:
SUB DIV. NO. :	:
VILLAGE :	:
TALUK :	:
DISTRICT :	WAYANAD
EXTENT OF LAND :	:
FLOOR AREA RATIO :	:
COVERAGE :	:
SCALE :	1:100
ALL DIMENSIONS ARE IN CM	

AREA DETAILS

BLOOD BANK BL.-	313.57 SQ.M
X - RAY BL.	- 182.8 SQ.M
TOTAL AREA	- 496.37 SQ.M


AREA CALCULATION FOR F.A.R

CALCULATION FOR COVERAGE

ARCHITECT	P.A.VIVEKANANDAPAI
	Registered Architect, Reg.No.CA/94/17238
Signature	
DRAWING TITLE	

FLOOR PLAN - X - RAY BLOCK	
NAME & ADDRESS OF APPLICANT	

PROPOSED	
X- RAY & BLOOD BANK @	
THQH ,SULTHAN BATHERY,WAYANAD	

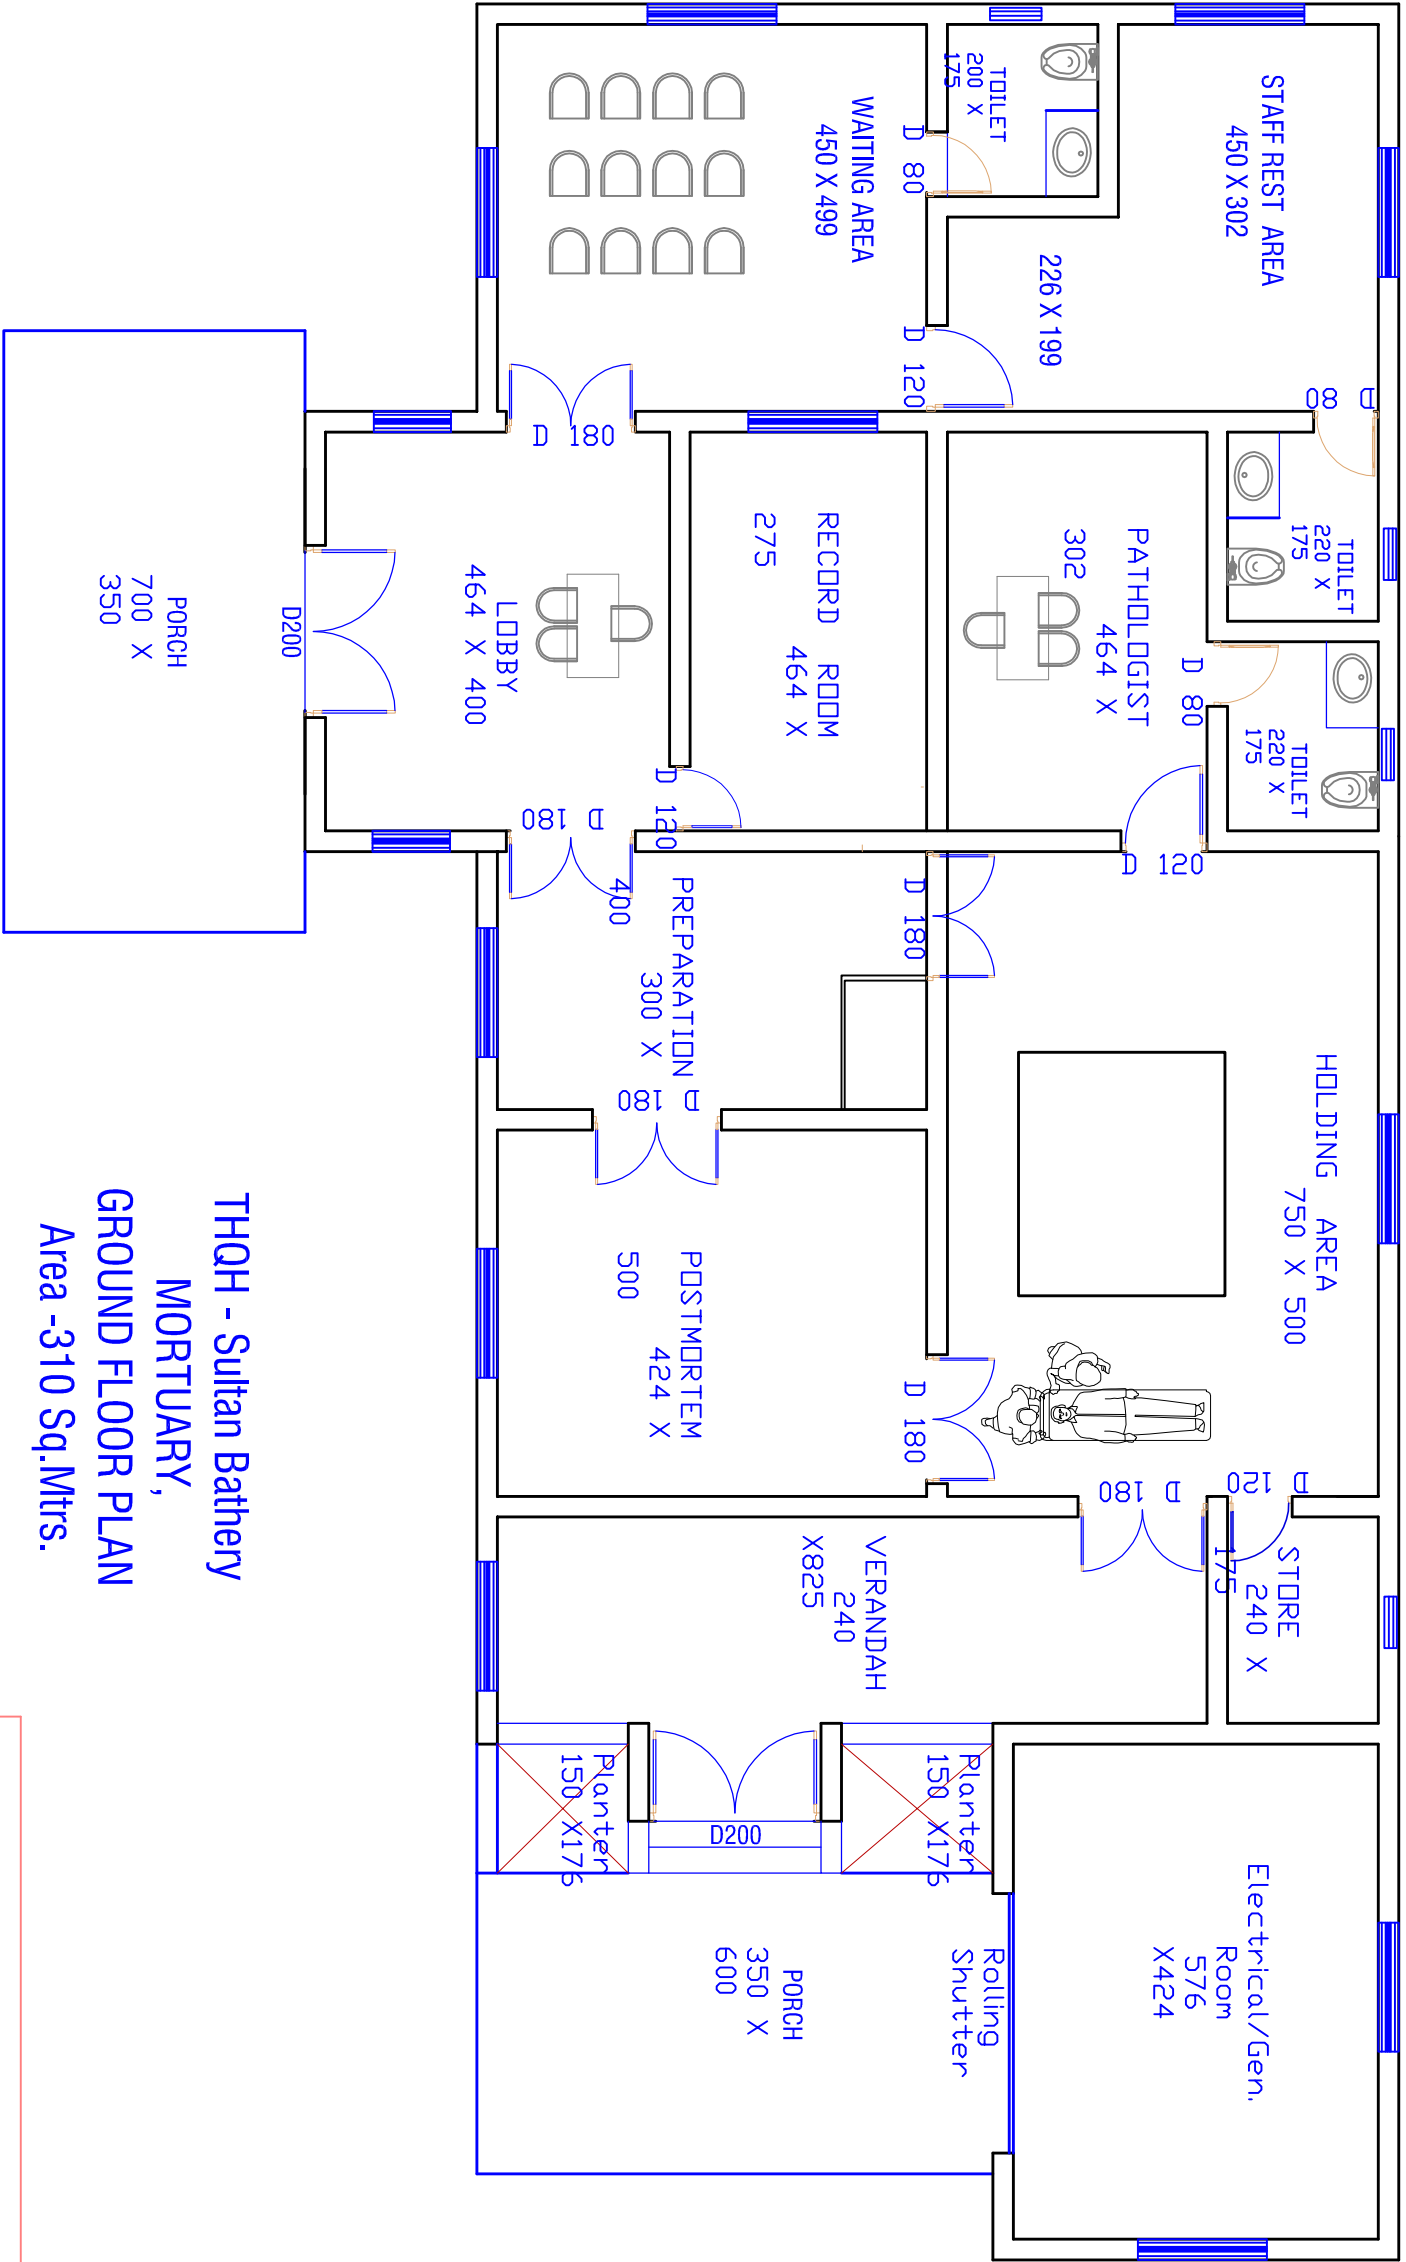

THQH - Sultan Bathery
MORTUARY,
GROUND FLOOR PLAN
Area -310 Sq.Mtrs.

SCHEDULE OF JOINERY

CODE	ITEM	SIZE
D200	DOUBLE DOOR	200X240
D180	DOUBLE DOOR	180X210
D120	DOOR	120X210
W3	FRENCH WINDOW	150X200
W2	WINDOW	160X135
W1	WINDOW	90X135
V	VENTILATOR	60X75