





Your complimentary use period has ended.
Thank you for using PDF Complete.

Click Here to upgrade to Unlimited Pages and Expanded Features

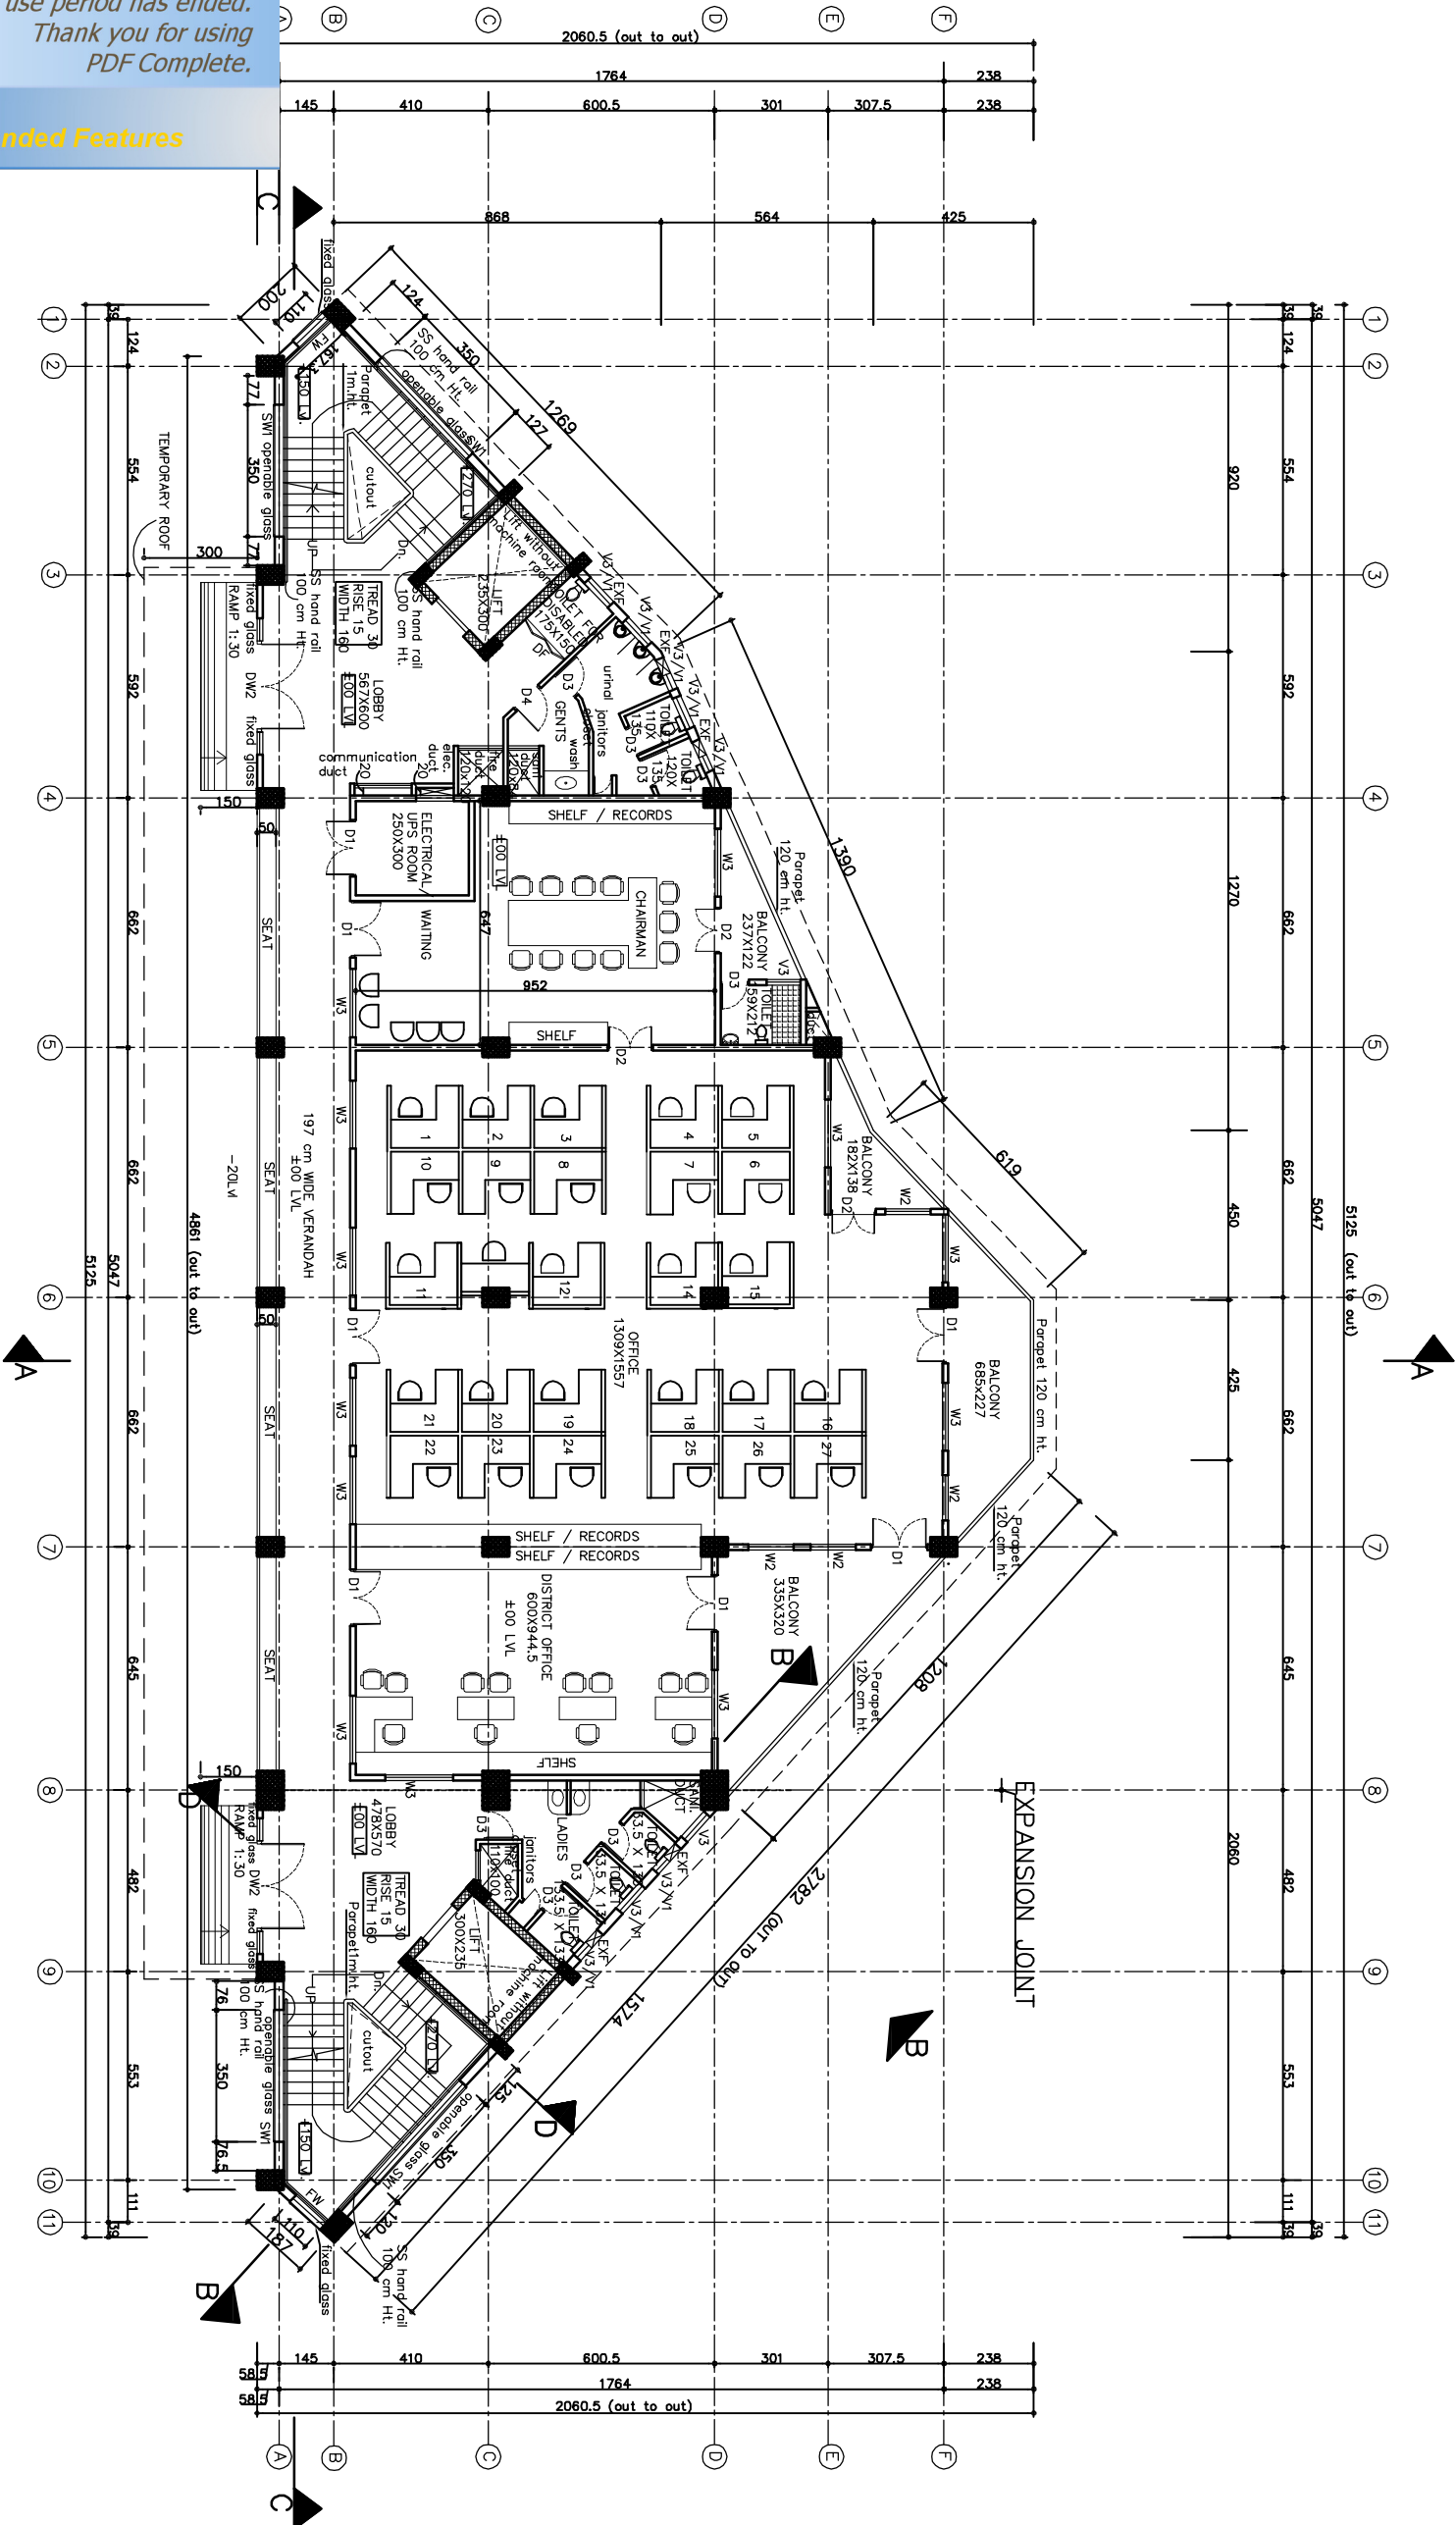

PRODUCED BY AN AUTODESK EDUCATIONAL PRODUCT

GROUND FLOOR PLAN
AREA - 598.43 M2

| | | | | | | | | | | | | | |
|---------------------------|---|--|--|--------------------|------------|---|--|--|---|---|--|--|--|
| DRAWN :- DENNY | HLL LIFE CARE LTD. | | | OWNER | CONSULTANT | ARCHITECT | anons group | NOTES:- 1. All Dimensions to be Checked at Site. 2. No Dimensions to be Scaled off from Drawings. 3. Only Written Dimensions to be Followed. 4. Any Discrepancies or Difference between only Architectural and Structural or other Engineering | Status of Drawing :- TENDER REVISIONS |  JOB No. 111 SHEET NO. WD - 03 | | | |
| VER :- | KERALA STATE YOUTH WELFARE BOARD- HEAD QUARTERS BUILDING KUDAPPANAKKUNNU, TRIVANDRUM | | | HLL LIFE CARE LTD. | | A. JOHN B. arch. A.I.A. REGD ARCHITECT No. CA/79/5294 KOTTAYAM Ph-0481 - 2304722 (O) 2570839(R) E mail- anonsgroup@gmail.com | ARCHITECTS & ENGINEERS UNION AUTO BUILDING MUNICIPAL Jn. | | | | | | |
| DATE :- 19-02-2014 | GROUND FLOOR PLAN | | | | | | | | | | | | |
| SCALE :- 1:100 | | | | | | | | | | | | | |
| ALL DIMENSIONS ARE IN CMS | | | | | | | | | | | | | |
| FILE :-MANU/G/PRI:/HLL | | | | | | | | | | | | | |