


FOR TENDER

SECTION

SITE PLAN

KEY PLAN

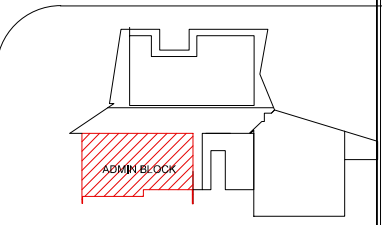

NOTE:
ALL DIMENSIONS ARE IN METERS.
ALL DIMENSIONS TO BE CHKD. AT SITE.
DO NOT SCALE THE DRAWING
IN THE EVENT OF ANY DISCREPANCIES OR DIFFERENCES BETWEEN
ARCHITECT DRAWINGS, STRUCTURAL DRAWING AND SITE CONDITIONS
IMMEDIATE REFERENCE IS TO BE MADE TO THE ARCHITECT PRIOR
TO THE EXECUTION OF WORK AT THE SITE.

S. No.	Date	Revisions	Checked
--------	------	-----------	---------

LEGENDS:	
	LANDSCAPE
	PAVEMENT
	WATER BODY
	ROAD
	ROOF


NOTE:
Fire shaft
Tile Drop

CLIENT



HLL Medipark Limited

PROJECT MANAGEMENT CONSULTANT

 

TECHNICAL CONSULTANT

Taamaesek Engineering Consortium
New no. 5, Old no.2a, Bishop Wallers Avenue west, Mylapore,
Chennai - 600 004. Ph : 044-24671157/1139. Fax : 044-24672237.
url:www.taamaesek.com
e-mail: info@taamaesek.com

PROJECT:

SETTING UP OF EM/EMC TESTING LABORATORY
AT HLL MEDIPARK, CHENGALPATTU

DRAWING STAGE: GOOD FOR CONSTRUCTION


DRAWN BY :	Surya . G	
CHECKED BY :	G.R.B	
SCALE :	1:100	
DATE :	18.01.2018	

DRAWING TITLE:


SITE PLAN AND DETAIL

Drawing number:TMA-/Chengalpattu /Lab/A1/SITE PLAN/ R0

Project code	Location of Project	Project name	Type of Drawing	Drawing Name	Drawing Number
TMA-/	Chengalpattu	HML Lab	A1	SITE PLAN & DETAIL	003

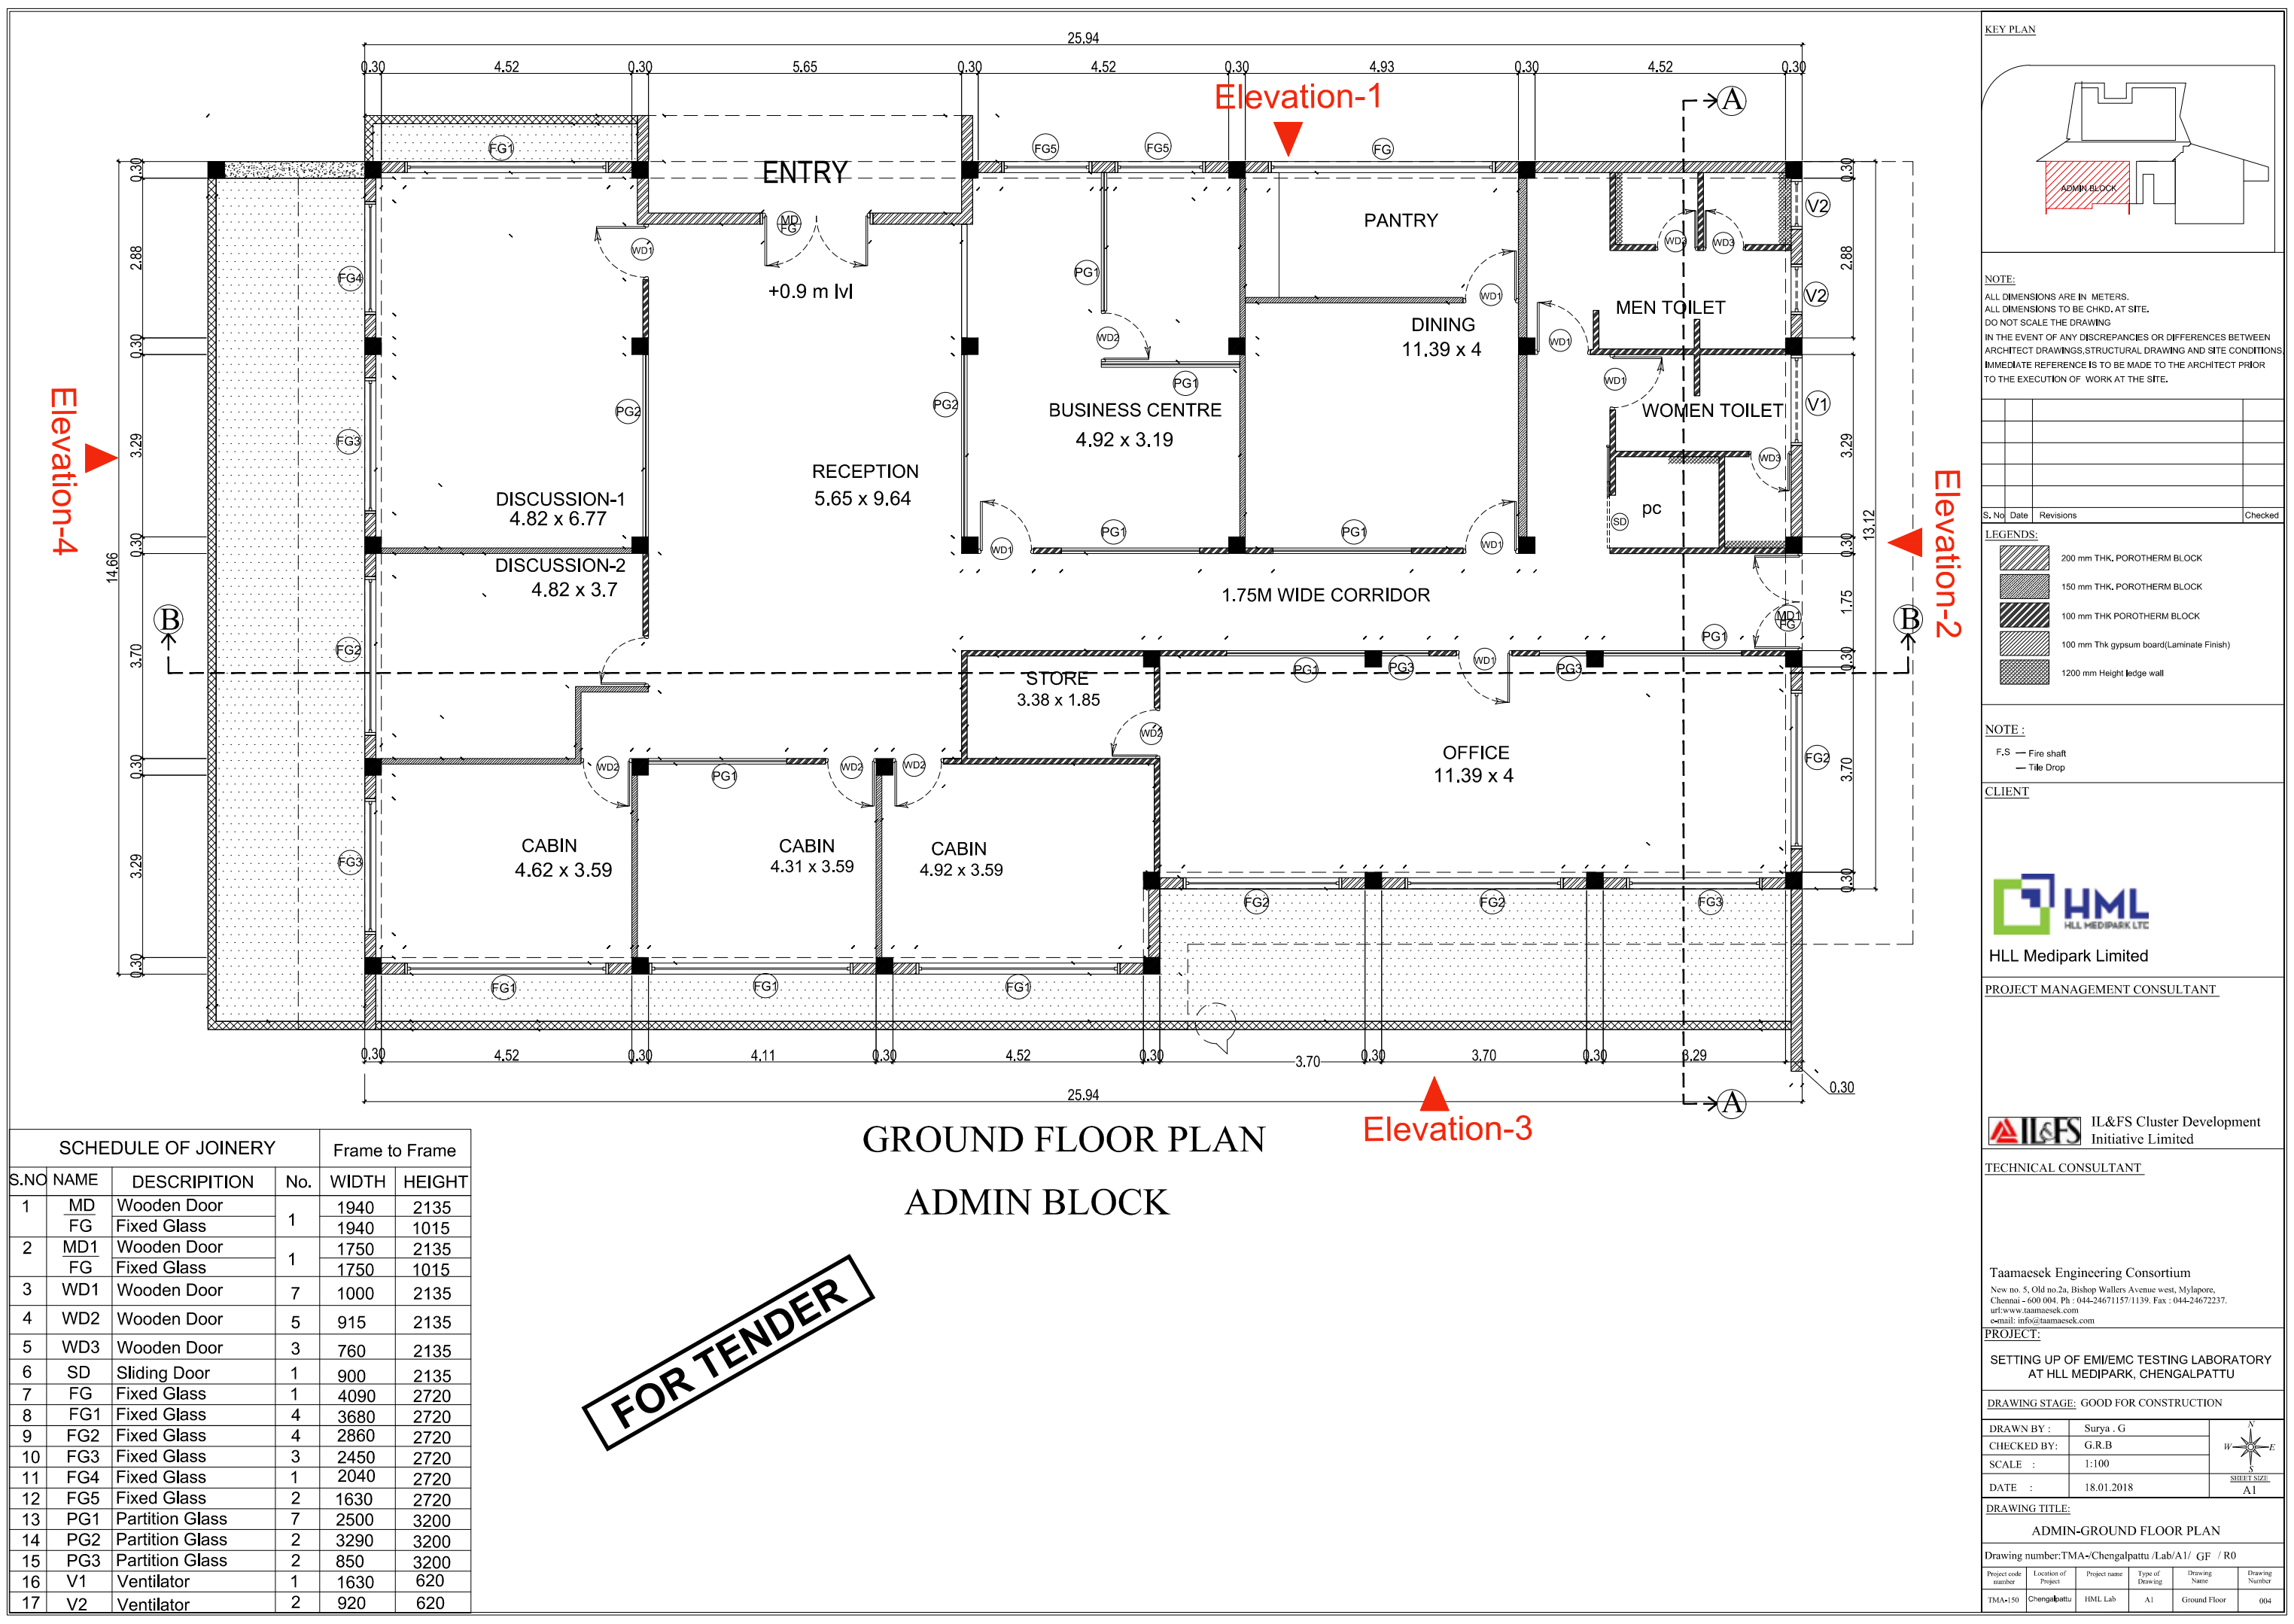

KEY PLAN

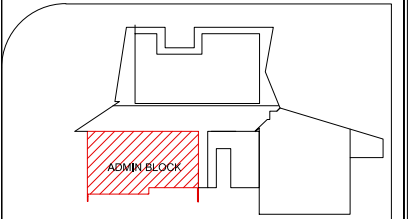

NOTE:

ALL DIMENSIONS ARE IN METERS.
ALL DIMENSIONS TO BE CHKD. AT SITE.
DO NOT SCALE THE DRAWING
IN THE EVENT OF ANY DISCREPANCIES OR DIFFERENCES BETWEEN
ARCHITECT DRAWINGS, STRUCTURAL DRAWING AND SITE CONDITIONS
IMMEDIATE REFERENCE IS TO BE MADE TO THE ARCHITECT PRIOR
TO THE EXECUTION OF WORK AT THE SITE.

S. No	Date	Revisions	Checked

LEGENDS:

- 200 mm THK. POROTHERM BLOCK
- 150 mm THK. POROTHERM BLOCK
- 100 mm THK POROTHERM BLOCK
- 100 mm Thk gypsum board(Laminate Finish)
- 1200 mm Height ledge wall

NOTE :

- F.S — Fire shaft
- Tile Drop

CLIENT



HLL Medipark Limited

PROJECT MANAGEMENT CONSULTANT

IL&FS IL&FS Cluster Development Initiative Limited

TECHNICAL CONSULTANT

Taamaesek Engineering Consortium
New no. 5, Old no.2a, Bishop Wallers Avenue west, Mylapore,
Chennai - 600 004. Ph : 044-24671157/1139. Fax : 044-24672237.
url:www.taamaesek.com
e-mail: info@taamaesek.com

PROJECT:

SETTING UP OF EM/EMC TESTING LABORATORY
AT HLL MEDIPARK, CHENGALPATTU

DRAWING STAGE: GOOD FOR CONSTRUCTION





DRAWN BY :	Surya . G	
CHECKED BY:	G.R.B	
SCALE :	1:100	
DATE :	18.01.2018	

DRAWING TITLE:


ADMIN-GROUND FLOOR PLAN

Drawing number:TMA-Chengalpattu /Lab/A1/ GF / R0

Project code number	Location of Project	Project name	Type of Drawing	Drawing Name	Drawing Number
TMA-150	Chengalpattu	HML Lab	A1	Ground Floor	004

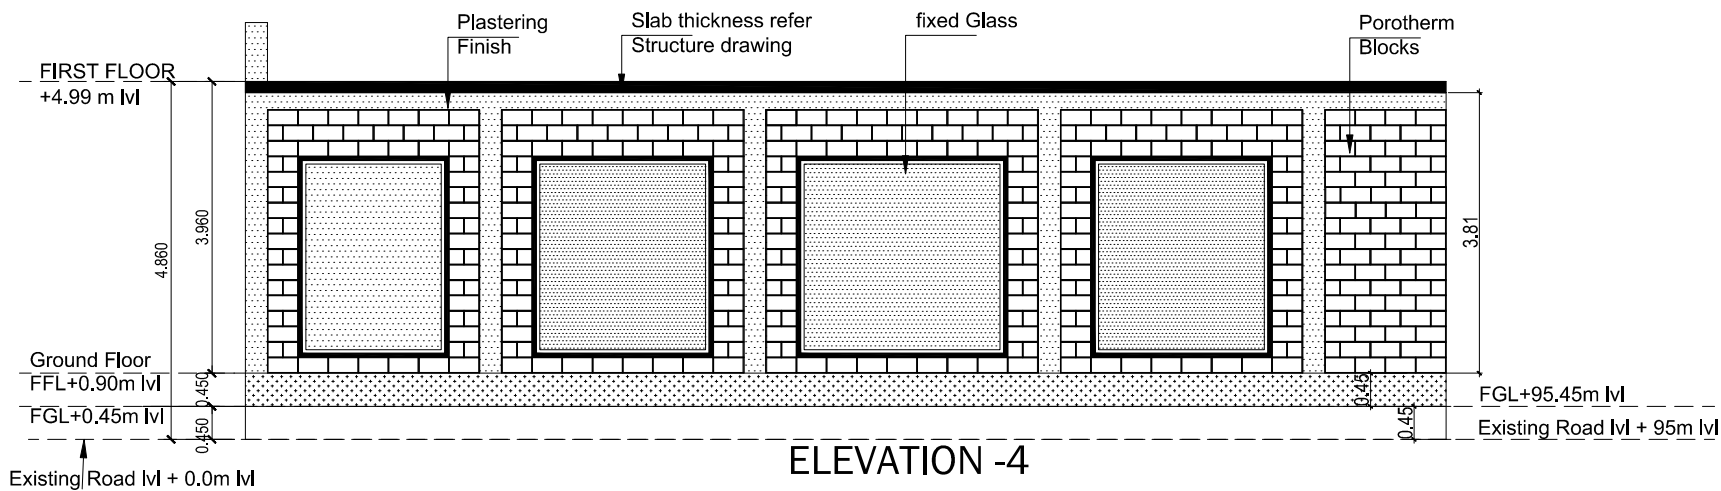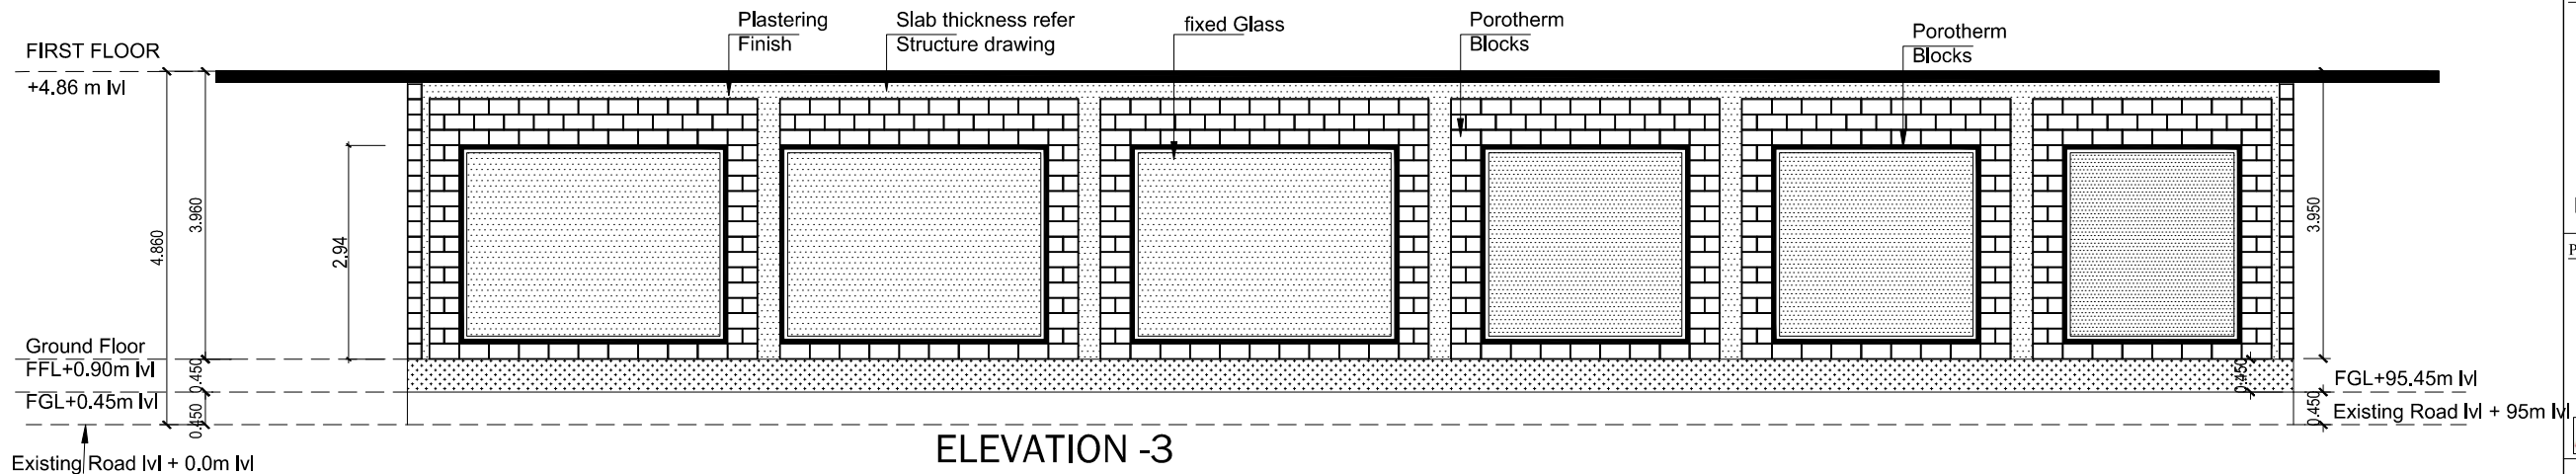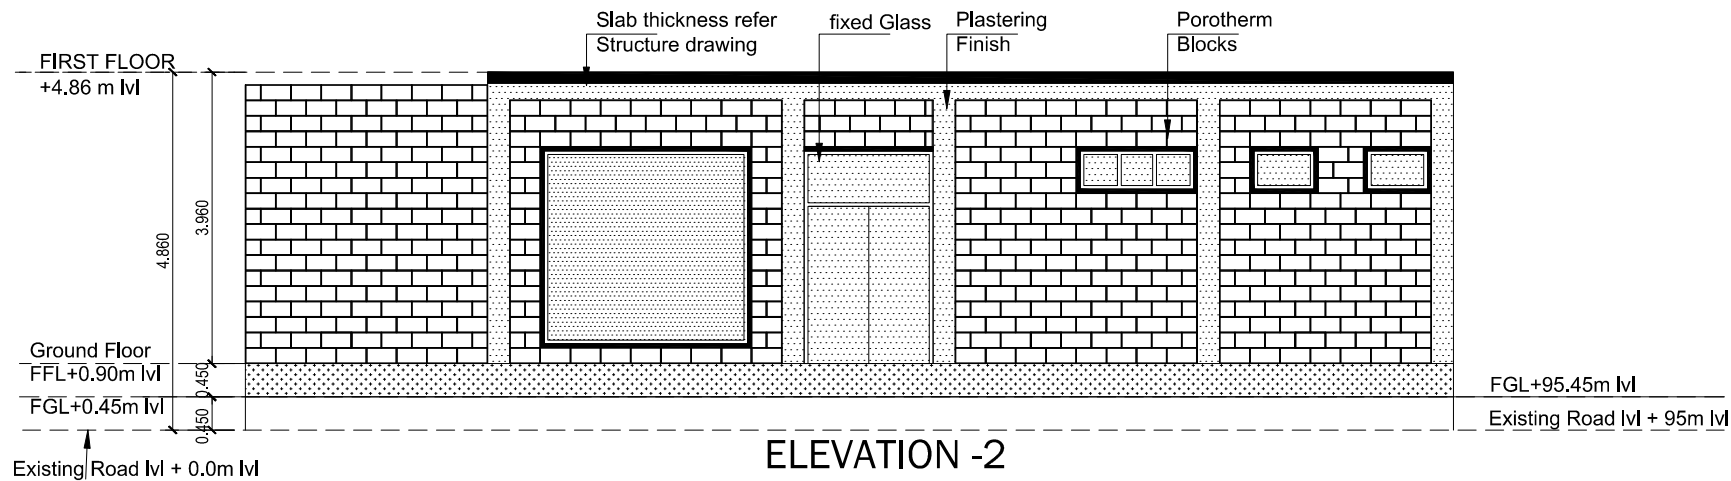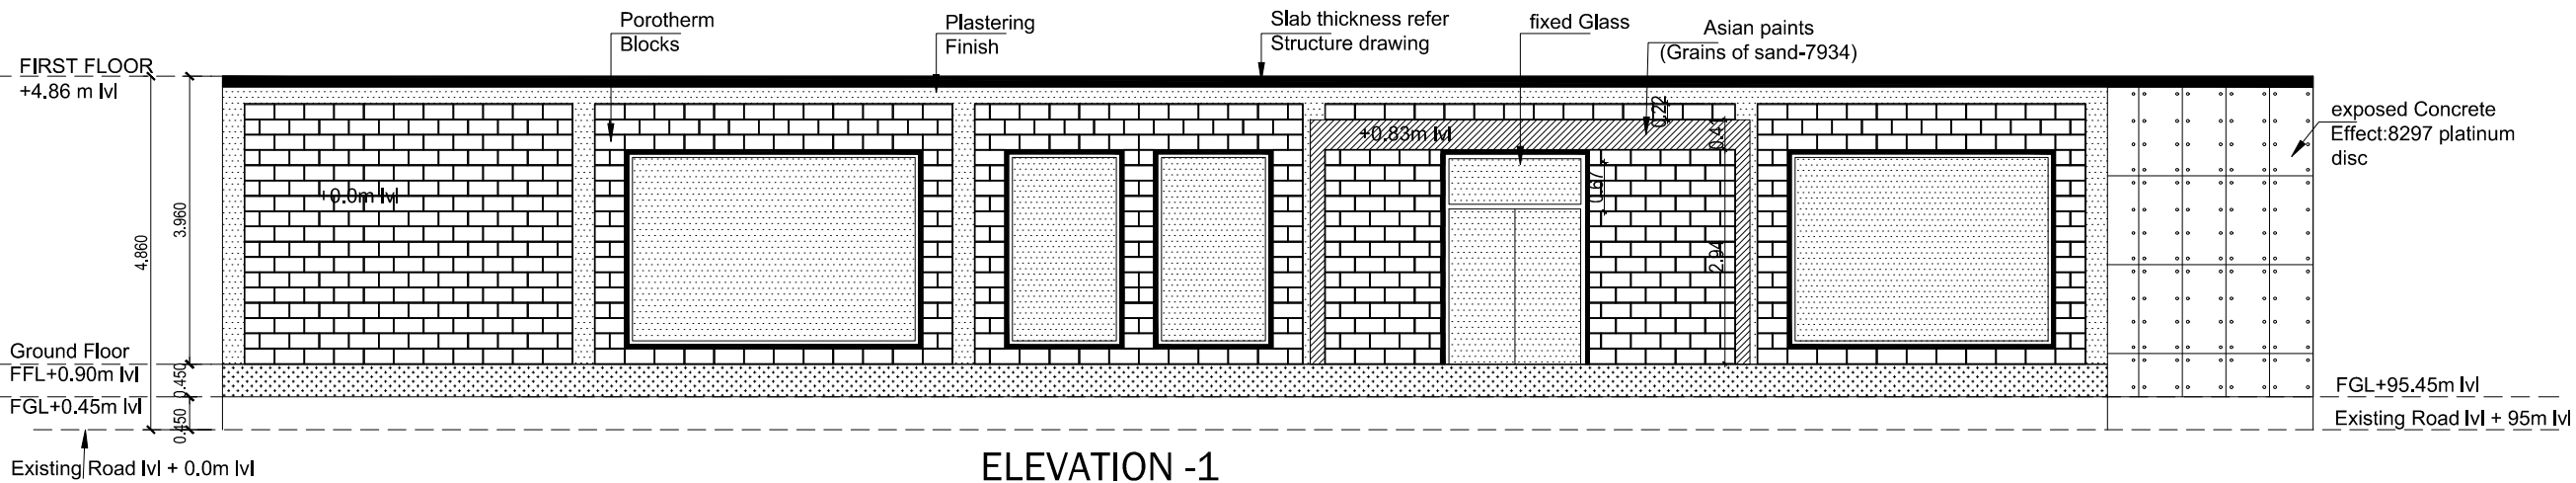

KEY PLAN

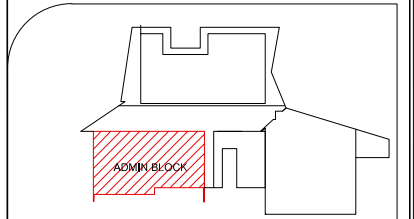

NOTE:

ALL DIMENSIONS ARE IN METERS.
ALL DIMENSIONS TO BE CHKD. AT SITE.
DO NOT SCALE THE DRAWING
IN THE EVENT OF ANY DISCREPANCIES OR DIFFERENCES BETWEEN ARCHITECT DRAWINGS, STRUCTURAL DRAWING AND SITE CONDITIONS IMMEDIATE REFERENCE IS TO BE MADE TO THE ARCHITECT PRIOR TO THE EXECUTION OF WORK AT THE SITE.

S. No Date Revisions Checked

LEGENDS:

- 200 mm THK, POROTHERM BLOCK
- 150 mm THK, POROTHERM BLOCK
- 100 mm THK POROTHERM BLOCK
- 100 mm Thk gypsum board (Laminate Finish)
- 1200 mm Height ledge wall

NOTE :

- F.S — Fire shaft
- Tile Drop

CLIENT



HLL Medipark Limited

PROJECT MANAGEMENT CONSULTANT



TECHNICAL CONSULTANT

Taamaesek Engineering Consortium

New no. 5, Old no.2a, Bishop Wallers Avenue west, Mylapore, Chennai - 600 004. Ph : 044-24671157/1139. Fax : 044-24672237. url:www.taamaesek.com e-mail: info@taamaesek.com

PROJECT:

SETTING UP OF EM/EMC TESTING LABORATORY AT HLL MEDIPARK, CHENGALPATTU

DRAWING STAGE: GOOD FOR CONSTRUCTION

DRAWN BY: Surya . G

CHECKED BY: G.R.B

SCALE : 1:100

DATE : 18.01.2018

DRAWING TITLE:


ELEVATION

Drawing number:TMA-Chengalpattu/Lab/A1/ GF / R0


Project code number Location of Project Project name Type of Drawing Drawing Name Drawing Number

TMA-150 Chengalpattu HML Lab A1 ELEVATION 005

SCHEDULE OF JOINERY					Frame to Frame	
S.NO	NAME	DESCRIPTION	No.	WIDTH	HEIGHT	
1	MD	Wooden Door	1	1940	2135	
	FG	Fixed Glass		1940	1015	
2	MD1	Wooden Door	1	1750	2135	
	FG	Fixed Glass		1750	1015	
3	WD1	Wooden Door	7	1000	2135	
4	WD2	Wooden Door	5	915	2135	
5	WD3	Wooden Door	3	760	2135	
6	SD	Sliding Door	1	900	2135	
7	FG	Fixed Glass	1	4090	2720	
8	FG1	Fixed Glass	4	3680	2720	
9	FG2	Fixed Glass	4	2860	2720	
10	FG3	Fixed Glass	3	2450	2720	
11	FG4	Fixed Glass	1	2040	2720	
12	FG5	Fixed Glass	2	1630	2720	
13	PG1	Partition Glass	7	2500	3200	
14	PG2	Partition Glass	2	3290	3200	
15	PG3	Partition Glass	2	850	3200	
16	V1	Ventilator	1	1630	620	
17	V2	Ventilator	2	920	620	

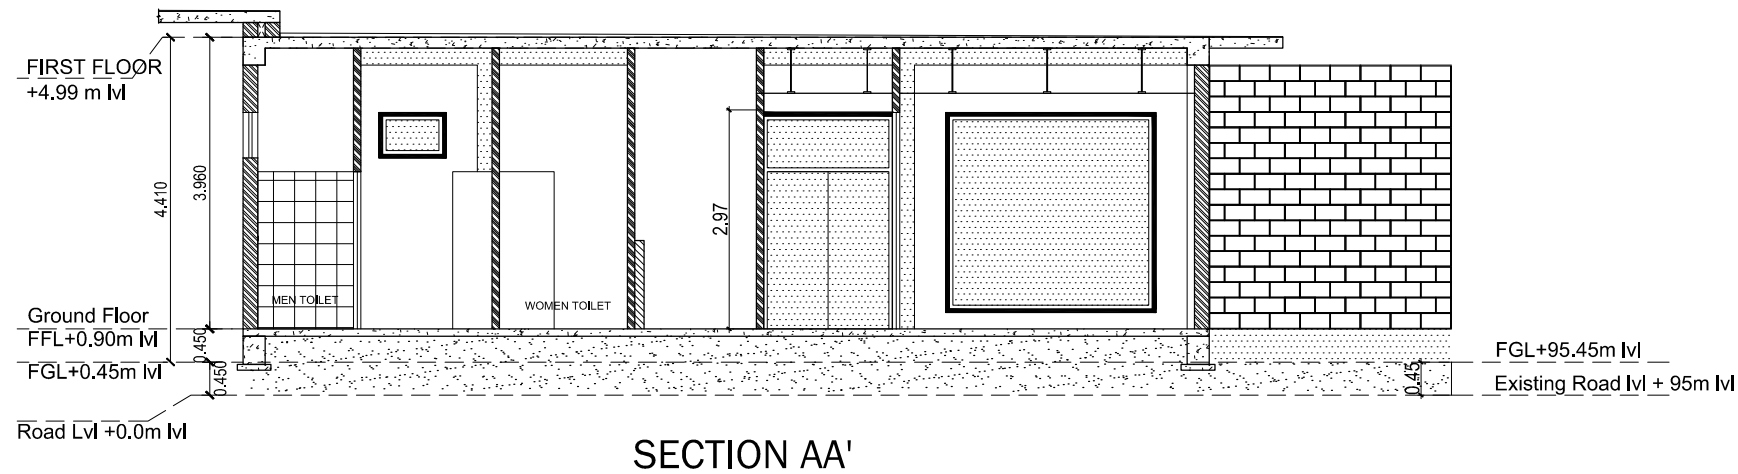


SECTION AA'

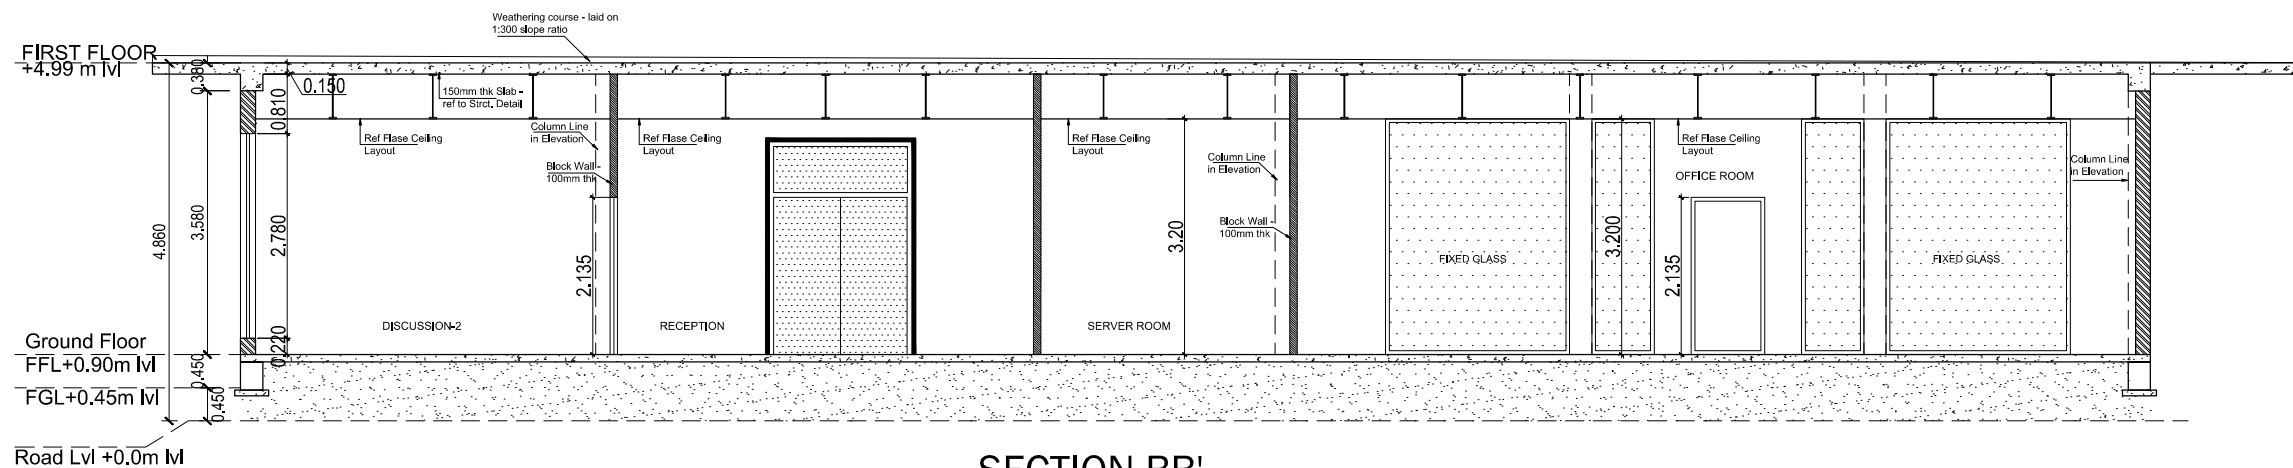

SECTION BB'

SCHEDULE OF JOINERY			Frame to Frame		
S.NO	NAME	DESCRIPTION	No.	WIDTH	HEIGHT
1	MD	Wooden Door	1	1940	2135
	FG	Fixed Glass		1940	1015
2	MD1	Wooden Door	1	1750	2135
	FG	Fixed Glass		1750	1015
3	WD1	Wooden Door	7	1000	2135
4	WD2	Wooden Door	5	915	2135
5	WD3	Wooden Door	3	760	2135
6	SD	Sliding Door	1	900	2135
7	FG	Fixed Glass	1	4090	2720
8	FG1	Fixed Glass	4	3680	2720
9	FG2	Fixed Glass	4	2860	2720
10	FG3	Fixed Glass	3	2450	2720
11	FG4	Fixed Glass	1	2040	2720
12	FG5	Fixed Glass	2	1630	2720
13	PG1	Partition Glass	7	2500	3200
14	PG2	Partition Glass	2	3290	3200
15	PG3	Partition Glass	2	850	3200
16	V1	Ventilator	1	1630	620
17	V2	Ventilator	2	920	620

KEY PLAN

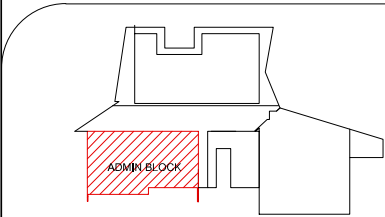

NOTE:

ALL DIMENSIONS ARE IN METERS.
ALL DIMENSIONS TO BE CHKD. AT SITE.
DO NOT SCALE THE DRAWING
IN THE EVENT OF ANY DISCREPANCIES OR DIFFERENCES BETWEEN
ARCHITECT DRAWINGS,STRUCTURAL DRAWING AND SITE CONDITIONS,
IMMEDIATE REFERENCE IS TO BE MADE TO THE ARCHITECT PRIOR
TO THE EXECUTION OF WORK AT THE SITE.

S. No Date Revisions Checked

LEGENDS:

- 200 mm THK, POROTHERM BLOCK
- 150 mm THK, POROTHERM BLOCK
- 100 mm THK POROTHERM BLOCK
- 100 mm Thk gypsum board(Laminate Finish)
- 1200 mm Height ledge wall

NOTE :

- F.S — Fire shaft
- # — Tile Drop

CLIENT



HLL Medipark Limited

PROJECT MANAGEMENT CONSULTANT



IL&FS Cluster Development
Initiative Limited

TECHNICAL CONSULTANT

Taamaesek Engineering Consortium

New no. 5, Old no.2a, Bishop Wallers Avenue west, Mylapore,
Chennai - 600 004. Ph : 044-24671157/1139. Fax : 044-24672237.
url:www.taamaesek.com
e-mail: info@taamaesek.com

PROJECT:

SETTING UP OF EM/EMC TESTING LABORATORY
AT HLL MEDIPARK, CHENGALPATTU

DRAWING STAGE: GOOD FOR CONSTRUCTION

DRAWN BY :	Surya . G	
CHECKED BY:	G.R.B	
SCALE :	1:100	
DATE :	18.01.2018	


DRAWING TITLE:

ELEVATION

Drawing number:TMA-Chengalpattu/Lab/A1/ GF / R0

Project code number	Location of Project	Project name	Type of Drawing	Drawing Name	Drawing Number
TMA-150	Chengalpattu	HML Lab	A1	SECTION	006

FOR TENDER

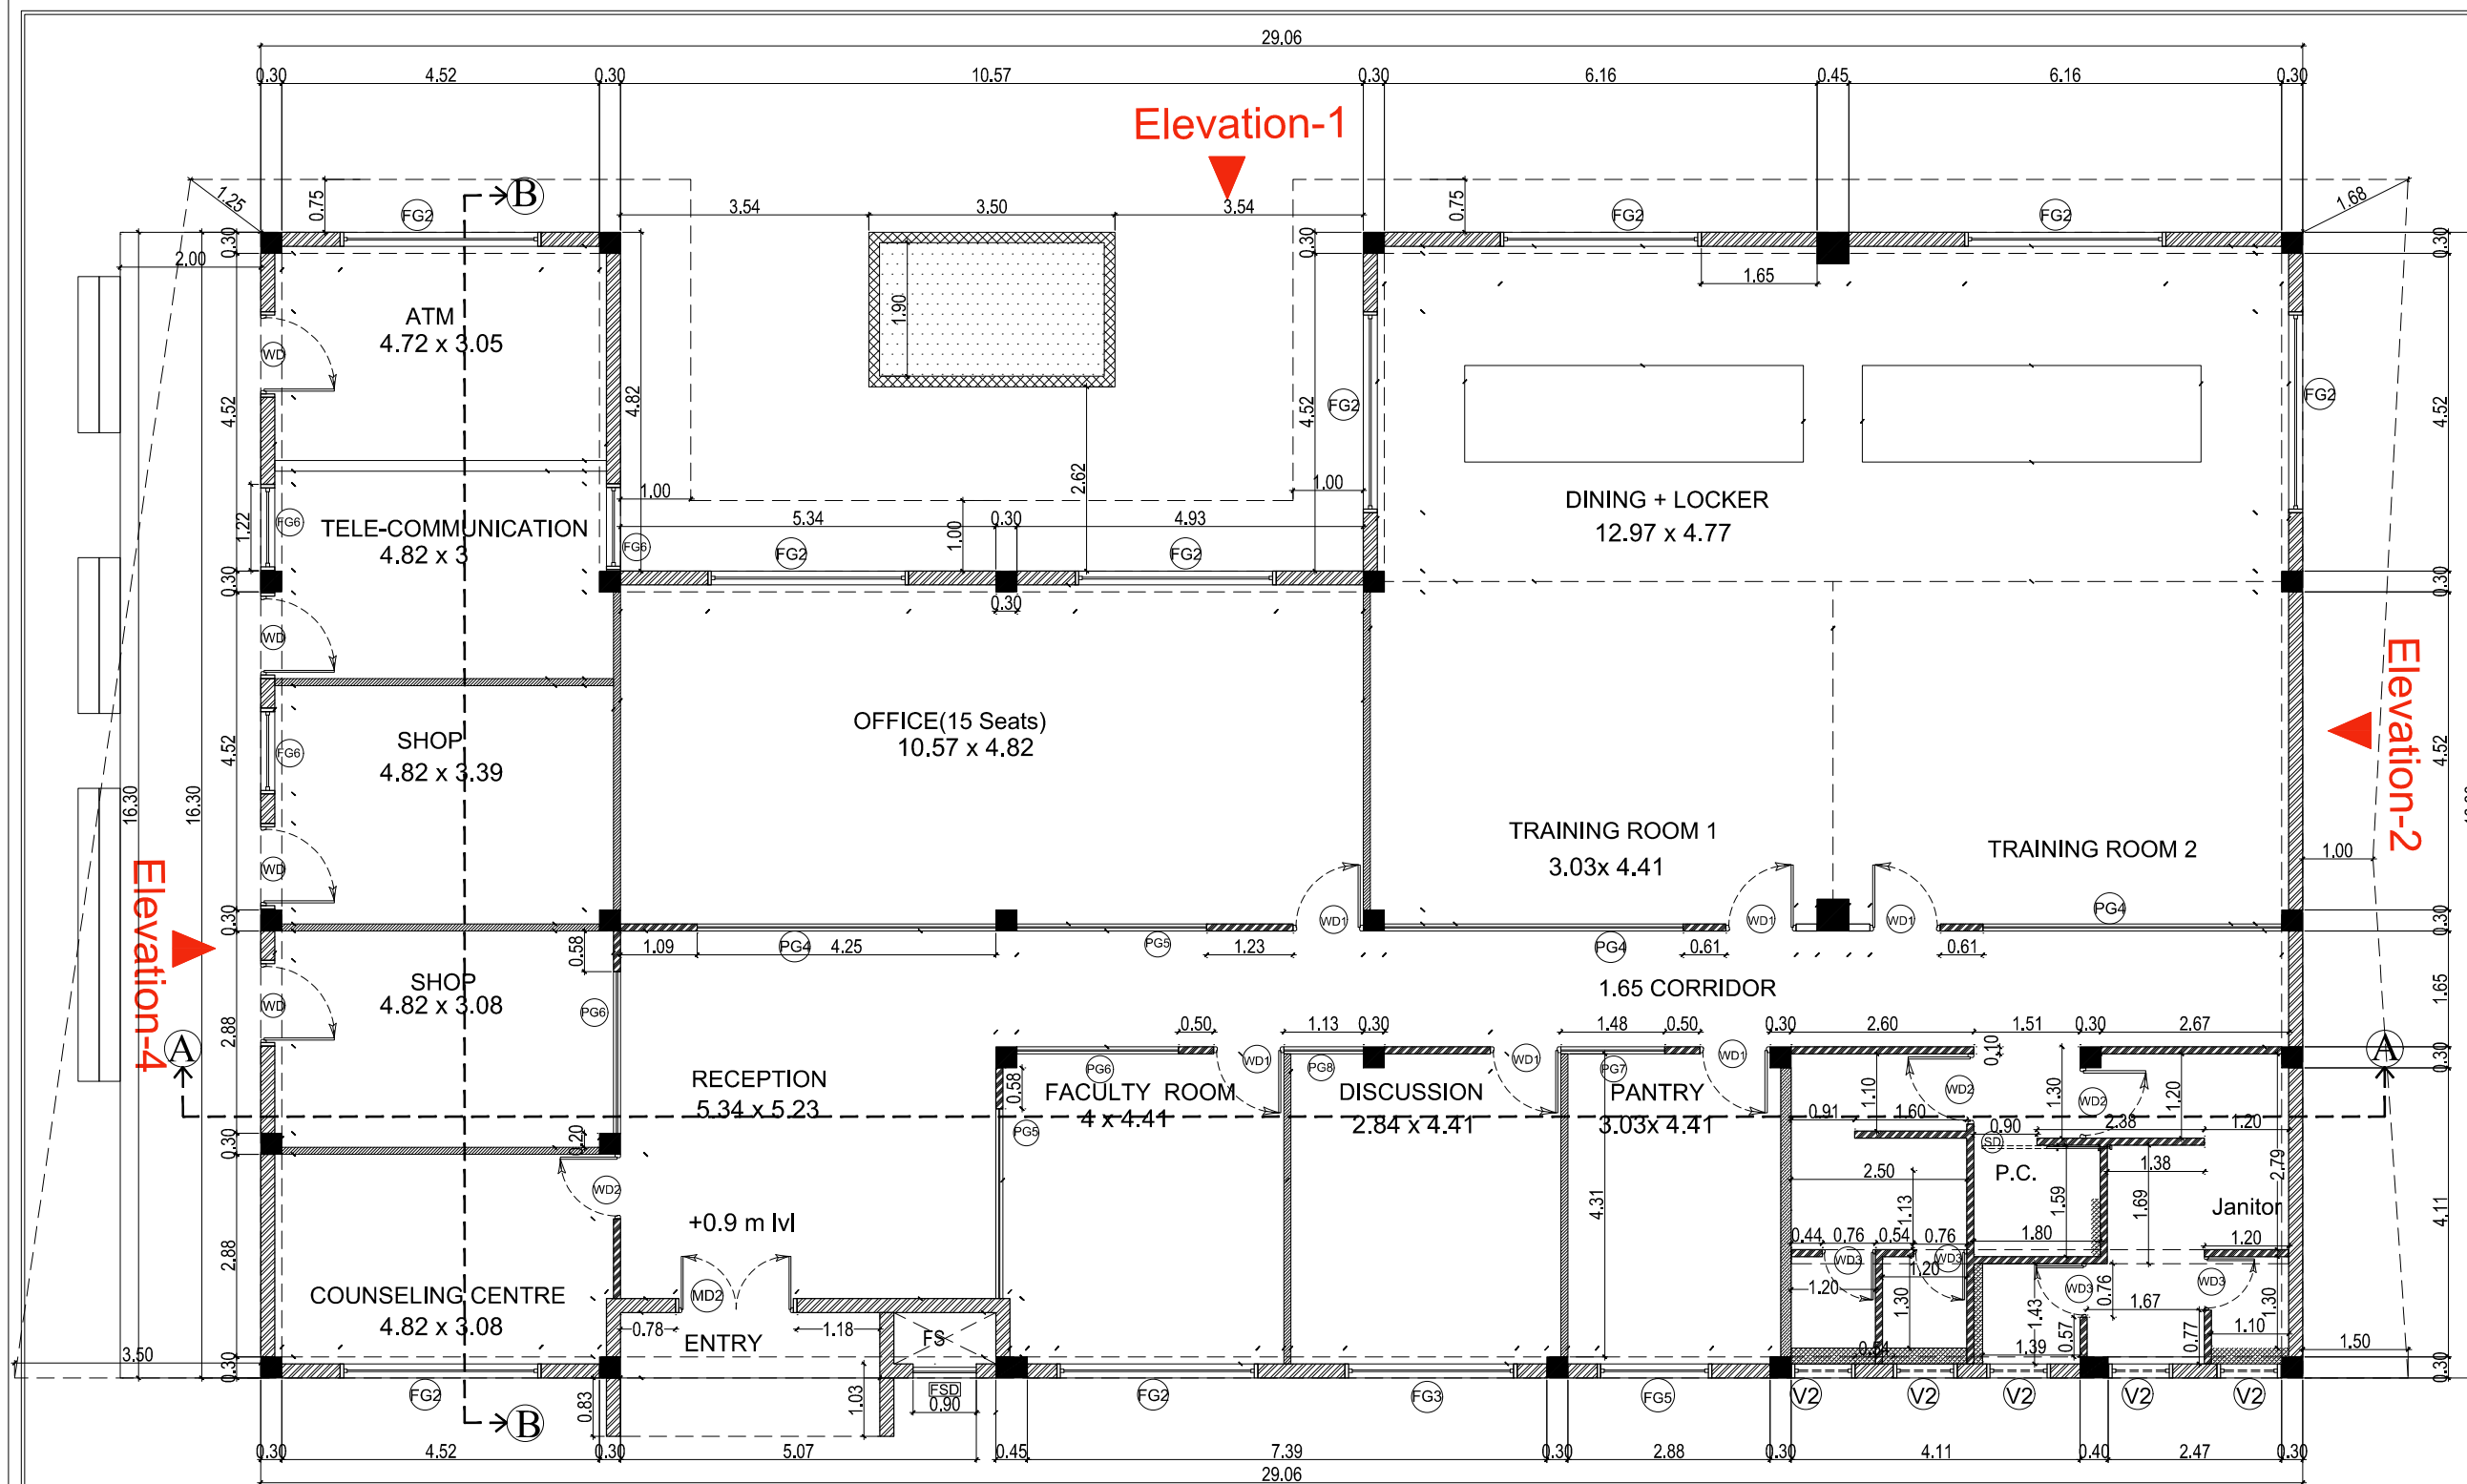

Elevation-3

GROUND FLOOR PLAN

SKILL CENTER

FOR TENDER

SCHEDULE OF JOINERY			
S.NO	NAME	DESCRIPTION	Frame to Frame
1	MD2	Wooden Door	1630 2135
2	FG	Fixed Glass	1630 1015
3	WD	Wooden Door	1220 2135
4	WD1	Wooden Door	1000 2135
5	WD2	Wooden Door	915 2135
6	WD3	Wooden Door	760 2135
7	SD	Sliding Door	900 2135
8	FG	Fixed Glass	4090 2720
9	FG1	Fixed Glass	3680 2720
10	FG2	Fixed Glass	2860 2720
11	FG3	Fixed Glass	2450 2720
12	FG4	Fixed Glass	2040 2720
13	FG5	Fixed Glass	1630 2720
14	FG6	Fixed Glass	1220 2720
15	PG4	Partition Glass	4250 3400
16	PG5	Partition Glass	2700 3400
17	PG6	Partition Glass	2300 3400
18	PG7	Partition Glass	1480 3400
19	PG8	Partition Glass	1130 3400
20	V2	Ventilator	920 620

KEY PLAN

NOTE:

ALL DIMENSIONS ARE IN METERS.
ALL DIMENSIONS TO BE CHKD. AT SITE.
DO NOT SCALE THE DRAWING
IN THE EVENT OF ANY DISCREPANCIES OR DIFFERENCES BETWEEN
ARCHITECT DRAWINGS, STRUCTURAL DRAWING AND SITE CONDITIONS
IMMEDIATE REFERENCE IS TO BE MADE TO THE ARCHITECT PRIOR
TO THE EXECUTION OF WORK AT THE SITE.

S. No	Date	Revisions	Checked

LEGENDS:

- 200 mm THK, POROTHERM BLOCK
- 150 mm THK, POROTHERM BLOCK
- 100 mm THK POROTHERM BLOCK
- 100 mm gypsum board(Laminate Finish)
- 1200 mm Height ledge wall

NOTE :

- F.S Fire shaft
- Tile Drop

CLIENT

HML Medipark Limited

PROJECT MANAGEMENT CONSULTANT

IL&FS Cluster Development Initiative Limited

TECHNICAL CONSULTANT

Taamaesek Engineering Consortium

New no. 5, Old no.2a, Bishop Wallers Avenue west, Mylapore,
Chennai - 600 004. Ph : 044-24671157/1139. Fax : 044-24672237.
url:www.taamaesek.com
e-mail: info@taamaesek.com

PROJECT:

SETTING UP OF EM/EMC TESTING LABORATORY
AT HLL MEDIPARK, CHENGALPATTU

DRAWING STAGE: GOOD FOR CONSTRUCTION





DRAWN BY :	Surya . G	
CHECKED BY:	G.R.B	
SCALE :	1:100	
DATE :	18.01.2018	

DRAWING TITLE:

SKILL CENTER -GROUND FLOOR PLAN


Drawing number:TMA-Chengalpattu /Lab/A1/ GF / R0

Project code number	Location of Project	Project name	Type of Drawing	Drawing Name	Drawing Number
TMA-150	Chengalpattu	HML Lab	A1	Ground Floor	009

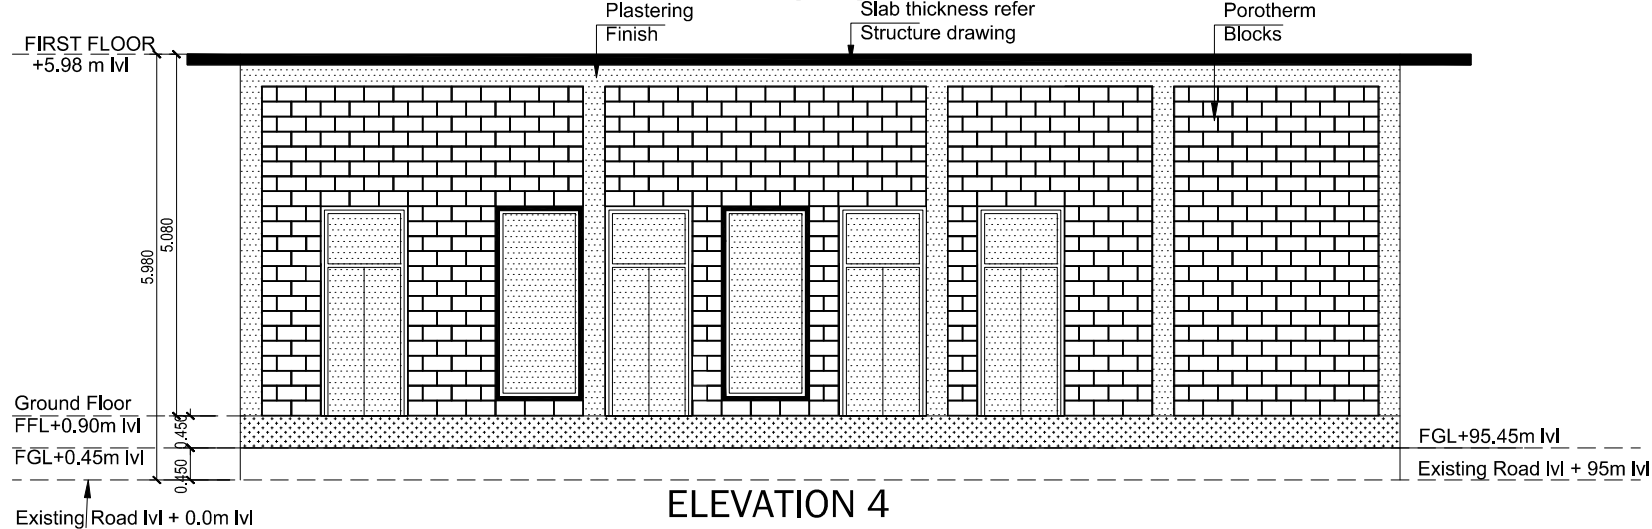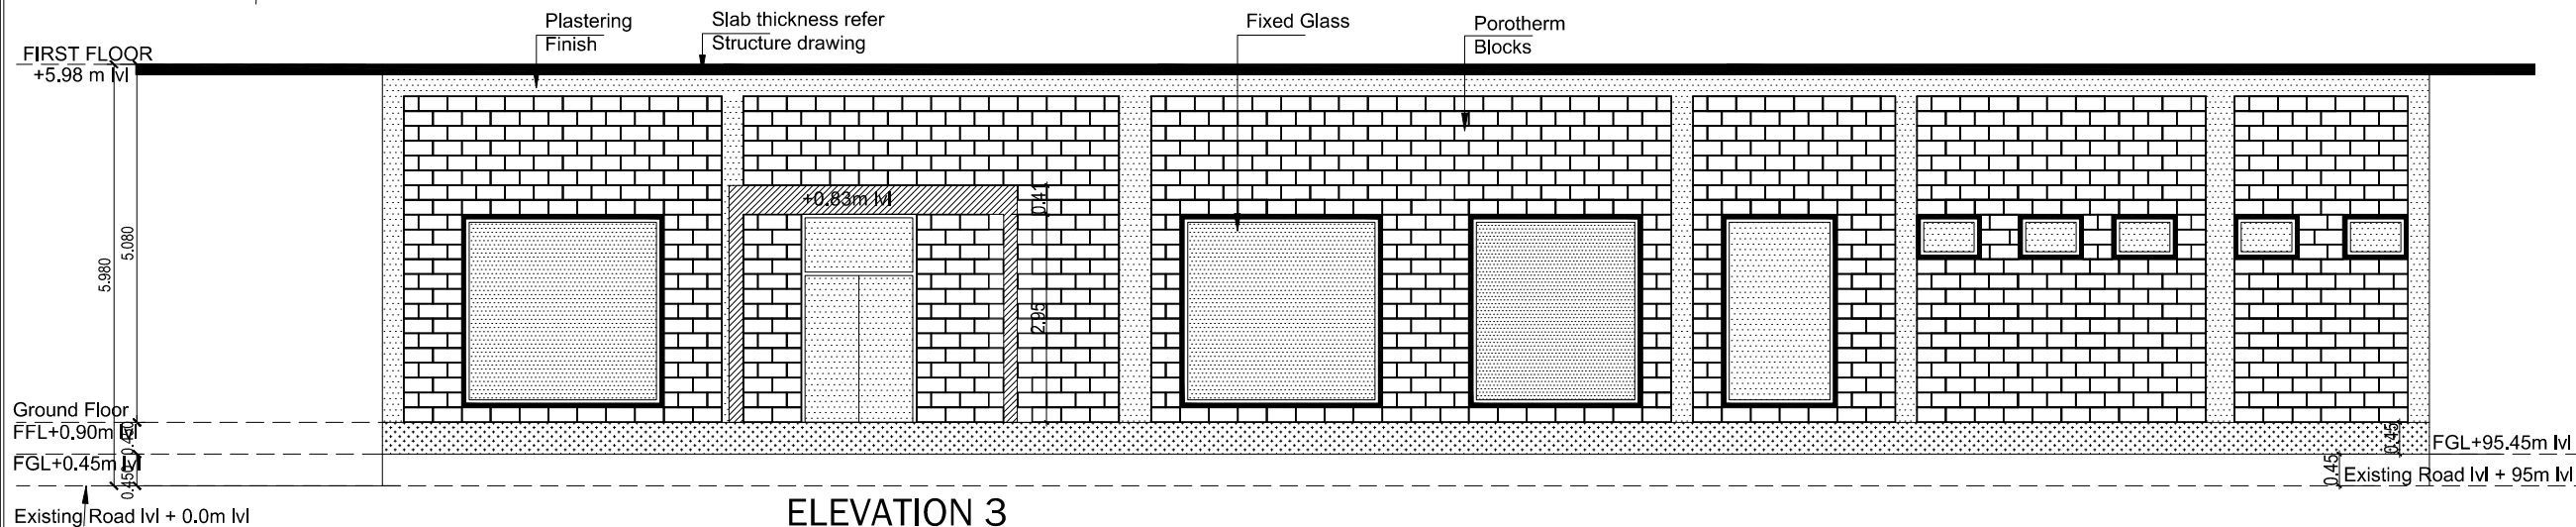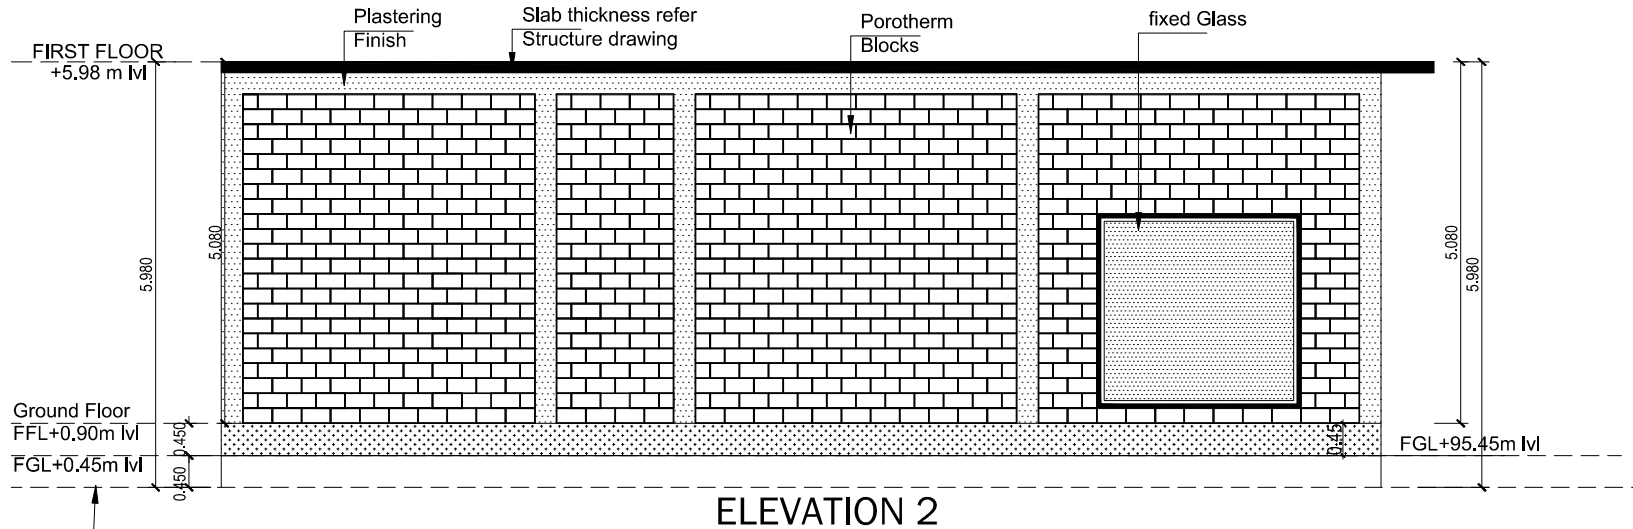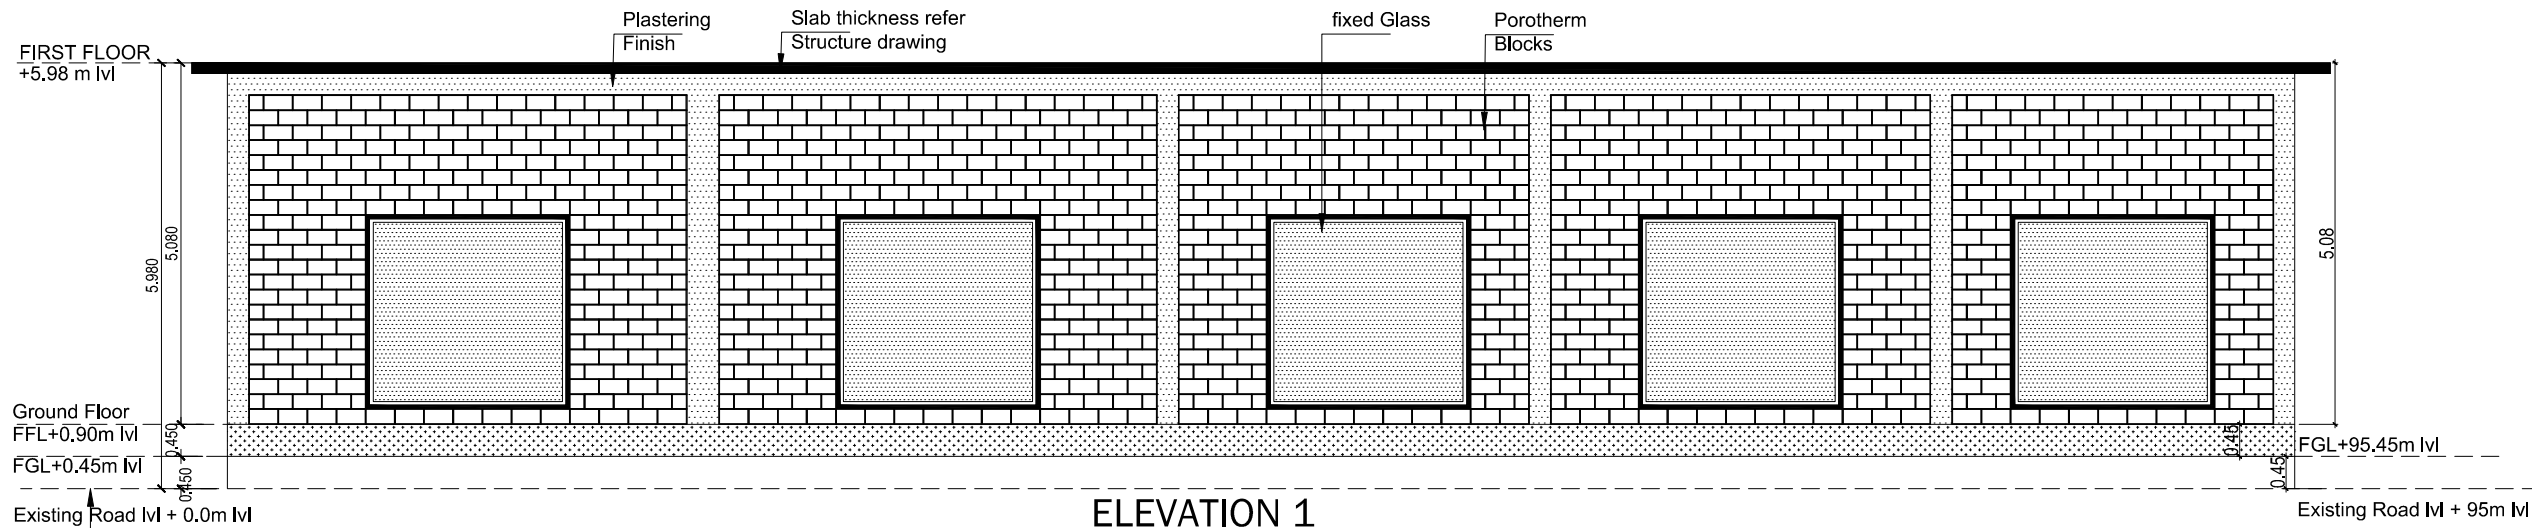

SCHEDULE OF JOINERY			Frame to Frame	
S.NO	NAME	DESCRIPTION	WIDTH	HEIGHT
1	MD2	Wooden Door	1630	2135
	FG	Fixed Glass	1630	1015
2	WD	Wooden Door	1220	2135
3	WD1	Wooden Door	1000	2135
4	WD2	Wooden Door	915	2135
5	WD3	Wooden Door	760	2135
6	SD	Sliding Door	900	2135
7	FG	Fixed Glass	4090	2720
8	FG1	Fixed Glass	3680	2720
9	FG2	Fixed Glass	2860	2720
10	FG3	Fixed Glass	2450	2720
11	FG4	Fixed Glass	2040	2720
12	FG5	Fixed Glass	1630	2720
13	FG6	Fixed Glass	1220	2720
14	PG4	Partition Glass	4250	3400
15	PG5	Partition Glass	2700	3400
16	PG6	Partition Glass	2300	3400
17	PG7	Partition Glass	1480	3400
18	PG8	Partition Glass	1130	3400
19	V2	Ventilator	920	620

KEY PLAN

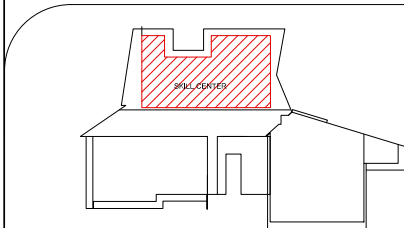

NOTE:

ALL DIMENSIONS ARE IN METERS.
ALL DIMENSIONS TO BE CHKD. AT SITE.
DO NOT SCALE THE DRAWING
IN THE EVENT OF ANY DISCREPANCIES OR DIFFERENCES BETWEEN
ARCHITECT DRAWINGS,STRUCTURAL DRAWING AND SITE CONDITIONS
IMMEDIATE REFERENCE IS TO BE MADE TO THE ARCHITECT PRIOR
TO THE EXECUTION OF WORK AT THE SITE.

S. No. Date Revisions Checked

LEGENDS:

- 200 mm THK. POROTHERM BLOCK
- 150 mm THK. POROTHERM BLOCK
- 100 mm THK POROTHERM BLOCK
- 100 mm gypsum board(Laminate Finish)
- 1200 mm Height ledge wall

NOTE :

- F.S Fire shaft
- Tile Drop

CLIENT



HLL Medipark Limited

PROJECT MANAGEMENT CONSULTANT

IL&FS Cluster Development Initiative Limited

TECHNICAL CONSULTANT

Taamaesek Engineering Consortium

New no. 5, Old no.2a, Bishop Wallers Avenue west, Mylapore,
Chennai - 600 004. Ph : 044-24671157/1139. Fax : 044-24672237.
url:www.taamaesek.com
e-mail: info@taamaesek.com

PROJECT:

SETTING UP OF EM/EMC TESTING LABORATORY
AT HLL MEDIPARK, CHENGALPATTU

DRAWING STAGE: GOOD FOR CONSTRUCTION


DRAWN BY :	Surya . G	
CHECKED BY:	G.R.B	
SCALE :	1:100	
DATE :	18.01.2018	

DRAWING TITLE:


SKILL CENTER -ELEVATION

Drawing number:TMA-Chengalpattu /Lab/ A1/ GF / R0

Project code number	Location of Project	Project name	Type of Drawing	Drawing Name	Drawing Number
TMA-150	Chengalpattu	HML Lab	A1	ELEVATION	010

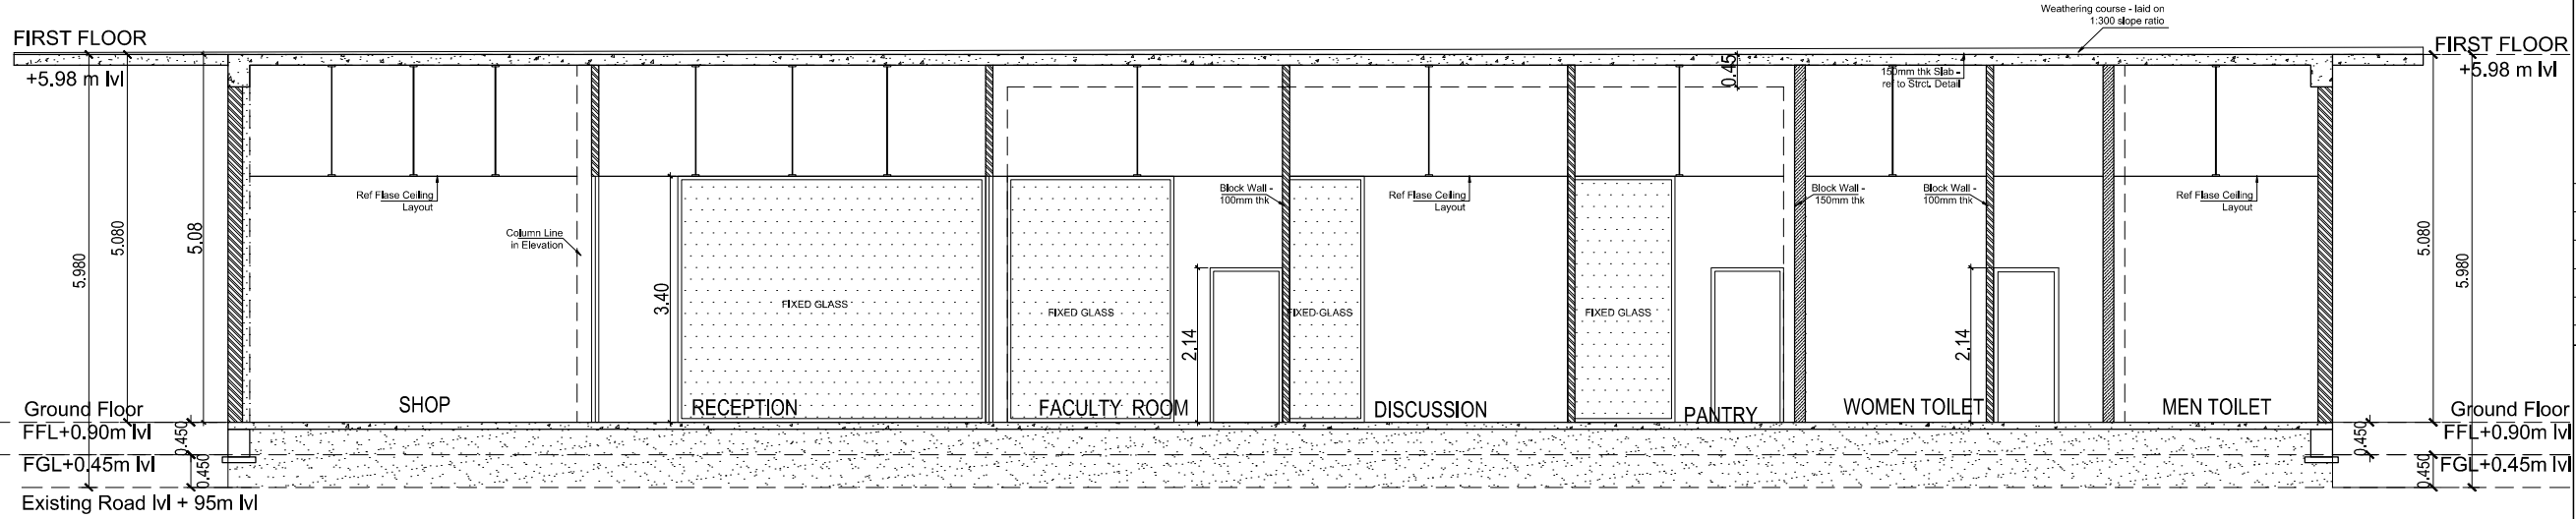


SECTION AA

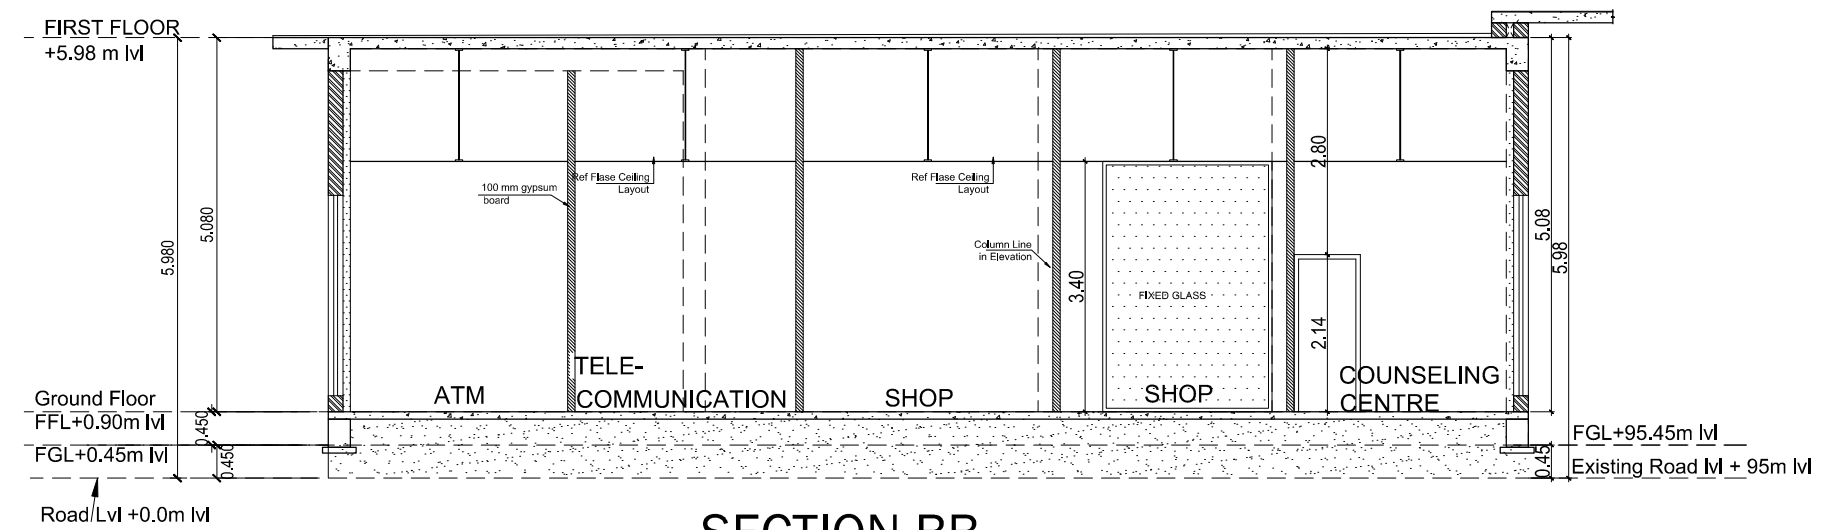

SECTION BB

FOR TENDER

SCHEDULE OF JOINERY				Frame to Frame	
S.NO	NAME	DESCRIPTION	WIDTH	HEIGHT	
1	MD2	Wooden Door	1630	2135	
	FG	Fixed Glass	1630	1015	
2	WD	Wooden Door	1220	2135	
3	WD1	Wooden Door	1000	2135	
4	WD2	Wooden Door	915	2135	
5	WD3	Wooden Door	760	2135	
6	SD	Sliding Door	900	2135	
7	FG	Fixed Glass	4090	2720	
8	FG1	Fixed Glass	3680	2720	
9	FG2	Fixed Glass	2860	2720	
10	FG3	Fixed Glass	2450	2720	
11	FG4	Fixed Glass	2040	2720	
12	FG5	Fixed Glass	1630	2720	
13	FG6	Fixed Glass	1220	2720	
14	PG4	Partition Glass	4250	3400	
15	PG5	Partition Glass	2700	3400	
16	PG6	Partition Glass	2300	3400	
17	PG7	Partition Glass	1480	3400	
18	PG8	Partition Glass	1130	3400	
19	V2	Ventilator	920	620	

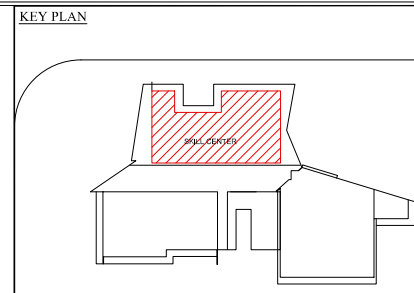

NOTE:
ALL DIMENSIONS ARE IN METERS.
ALL DIMENSIONS TO BE CHKD, AT SITE.
DO NOT SCALE THE DRAWING
IN THE EVENT OF ANY DISCREPANCIES OR DIFFERENCES BETWEEN
ARCHITECT DRAWINGS, STRUCTURAL DRAWING AND SITE CONDITIONS,
IMMEDIATE REFERENCE IS TO BE MADE TO THE ARCHITECT PRIOR
TO THE EXECUTION OF WORK AT THE SITE.

S. No	Date	Revisions	Checked

LEGENDS:	
	200 mm THK, POROTHERM BLOCK
	150 mm THK, POROTHERM BLOCK
	100 mm THK POROTHERM BLOCK
	100 mm gypsum board (Laminate Finish)
	1200 mm Height ledge wall

NOTE :
F.S — Fire shaft
— Tile Drop

CLIENT

PROJECT MANAGEMENT CONSULTANT

IL&FS Cluster Development Initiative Limited


TECHNICAL CONSULTANT

Taamaesek Engineering Consortium
New no. 5, Old no.2a, Bishop Wallers Avenue west, Mylapore,
Chennai - 600 004. Ph : 044-24671157/1139. Fax : 044-24672237.
url:www.taamaesek.com
e-mail: info@taamaesek.com

PROJECT:
SETTING UP OF EMI/EMC TESTING LABORATORY
AT HLL MEDIPARK, CHENGALPATTU


DRAWING STAGE: GOOD FOR CONSTRUCTION		
DRAWN BY :	Surya . G	
CHECKED BY:	G.R.B	
SCALE :	1:100	
DATE :	18.01.2018	

DRAWING TITLE: SKILL CENTER -SECTION					
Drawing number:TMA-/Chengalpattu /Lab/A1/ Section / R0					
Project code number	Location of Project	Project name	Type of Drawing	Drawing Name	Drawing Number
TMA-150	Chengalpattu	HML Lab	A1	SECTION	011

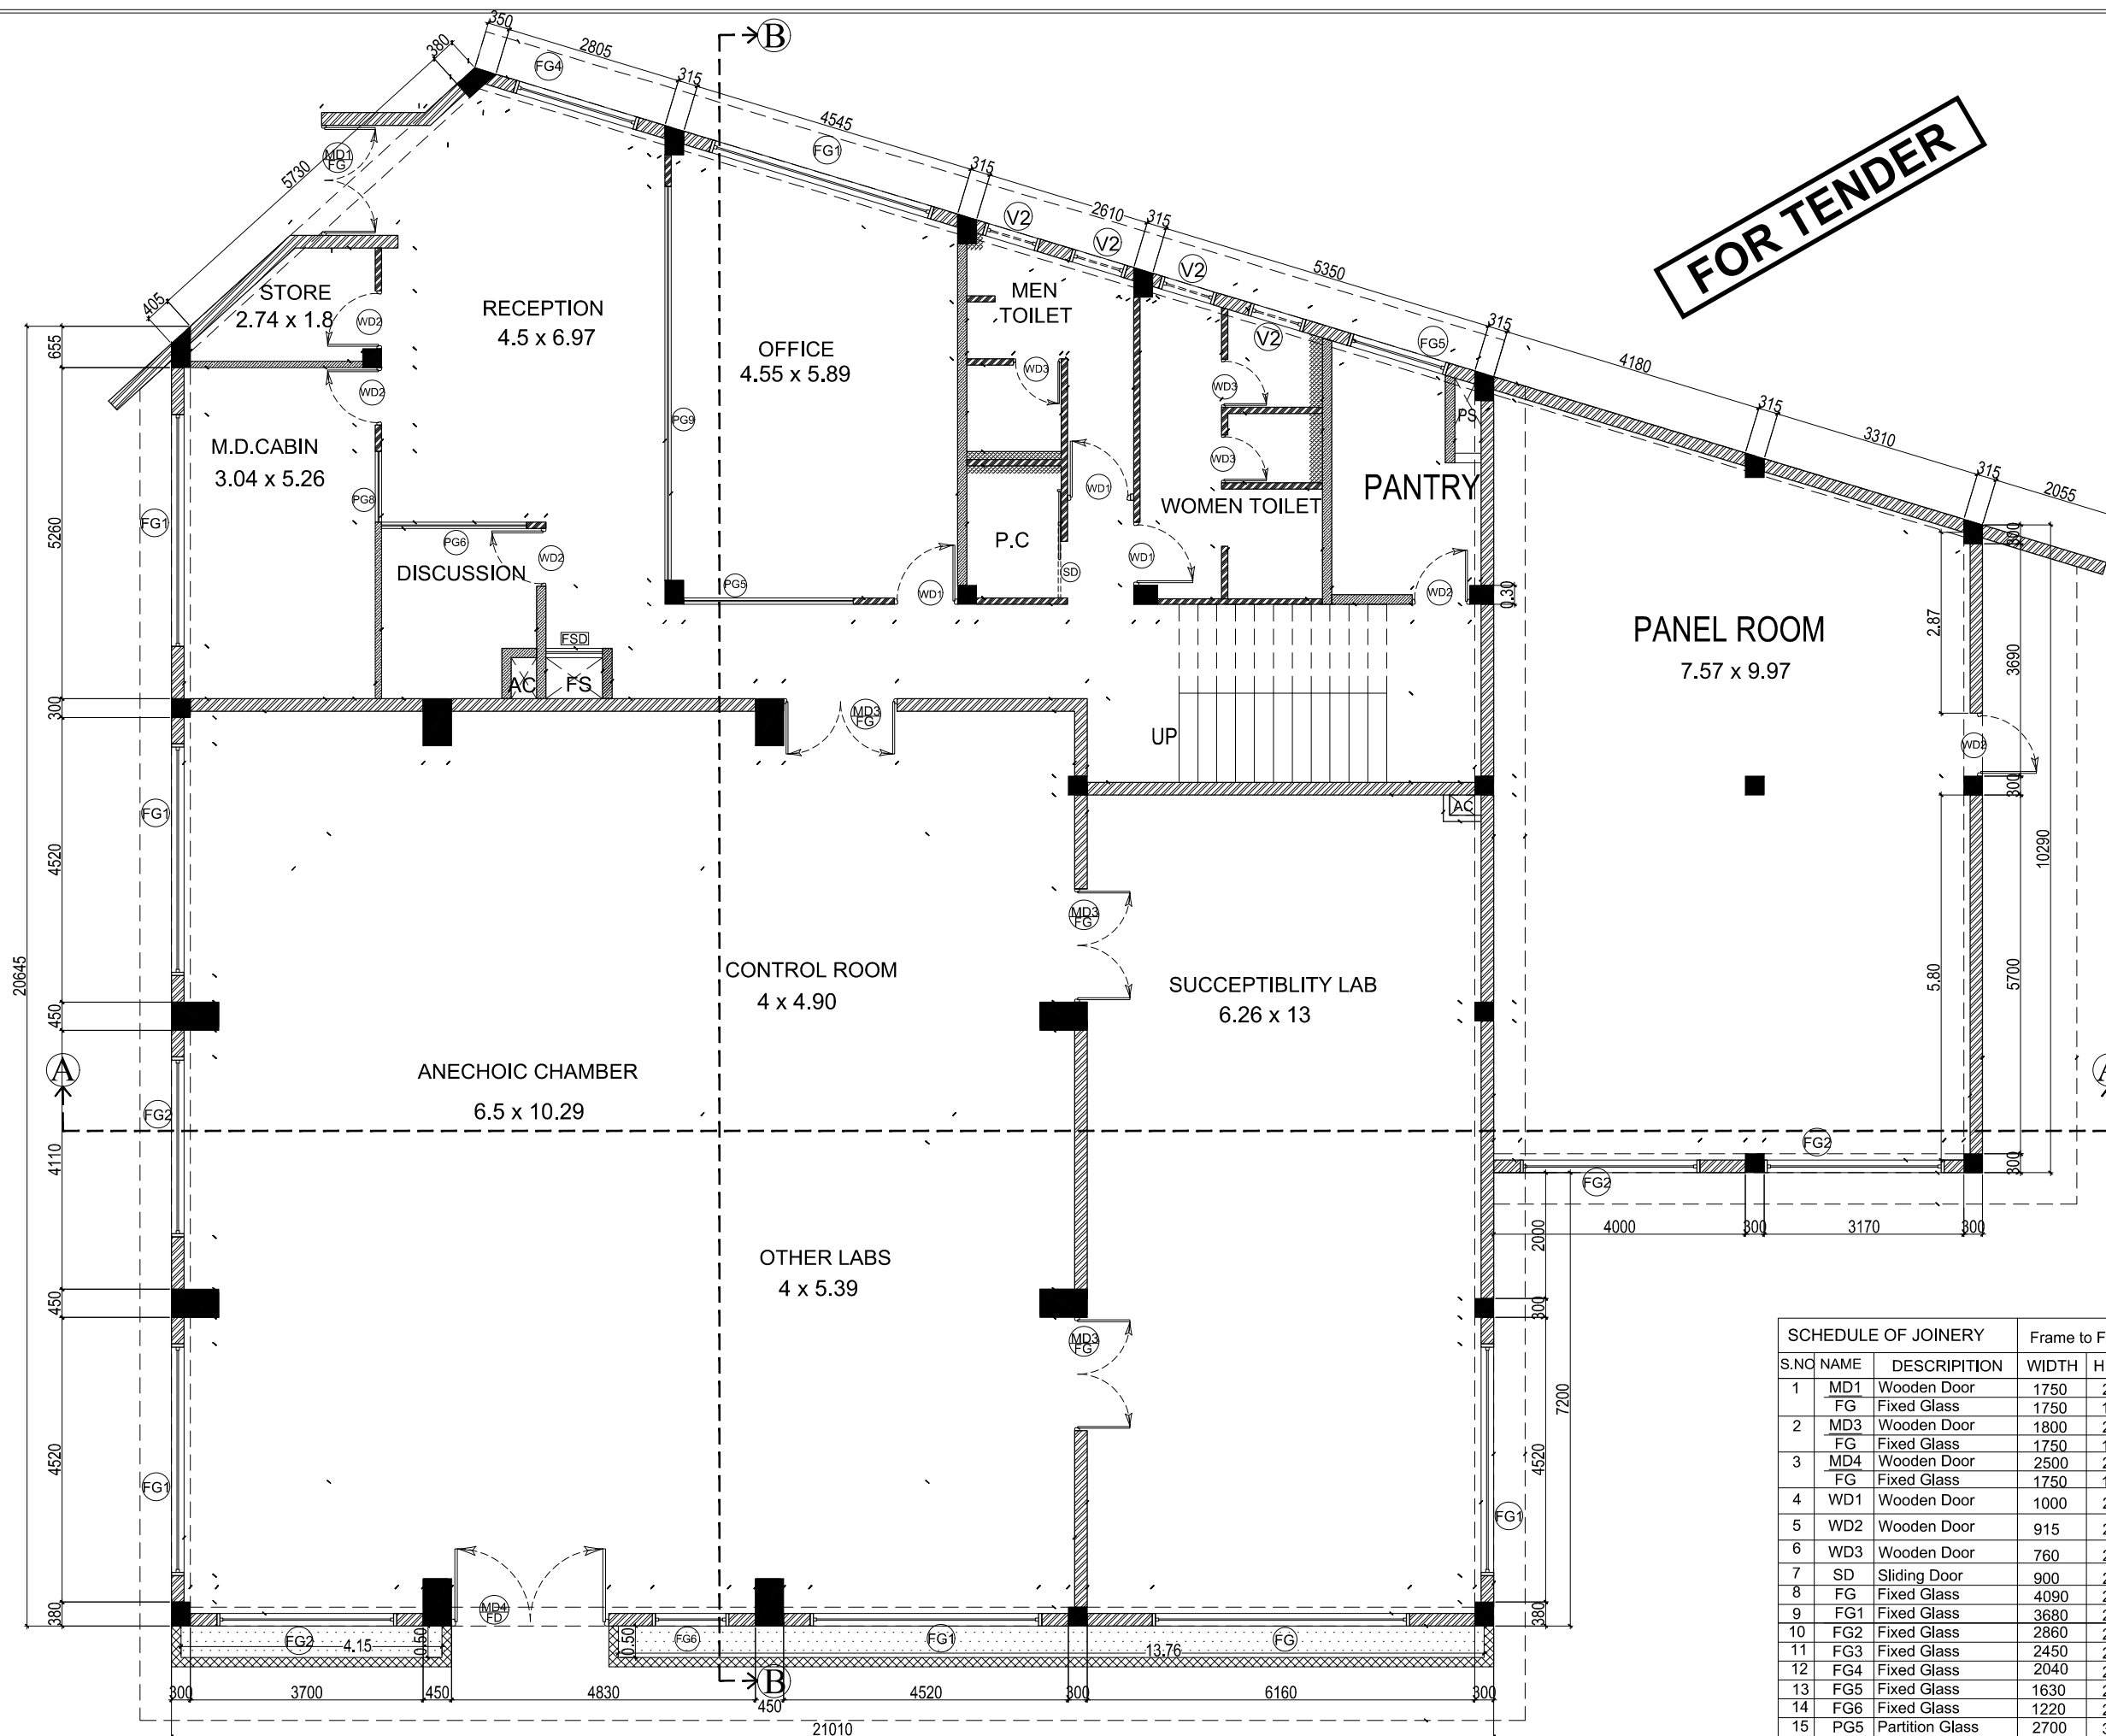

GROUND FLOOR PLAN

KEY PLAN

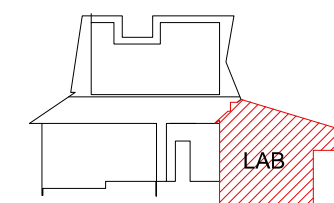

NOTE:

ALL DIMENSIONS ARE IN METERS.
ALL DIMENSIONS TO BE CHKD. AT SITE.
DO NOT SCALE THE DRAWING
IN THE EVENT OF ANY DISCREPANCIES OR DIFFERENCES BETWEEN
ARCHITECT DRAWINGS, STRUCTURAL DRAWING AND SITE CONDITIONS
IMMEDIATE REFERENCE IS TO BE MADE TO THE ARCHITECT PRIOR
TO THE EXECUTION OF WORK AT THE SITE.

S. No	Date	Revisions	Checked
-------	------	-----------	---------

LEGENDS:

	200 mm THK. POROTHERM BLOCK
	150 mm THK. POROTHERM BLOCK
	100 mm THK POROTHERM BLOCK
	100 mm gypsum board
	1200 mm Height ledge wall
	TOILET SUNKEN BY 300 mm

NOTE :

F.S — Fire shaft
A.C — AC Shaft
— Tile Drop

CLIENT



HLL Medipark Limited

PROJECT MANAGEMENT CONSULTANT



TECHNICAL CONSULTANT

Taamaesek Engineering Consortium
New no. 5, Old no.2a, Bishop Wallers Avenue west, Mylapore,
Chennai - 600 004. Ph : 044-24671157/1139. Fax : 044-24672237.
url: www.taamaesek.com
e-mail: info@taamaesek.com

PROJECT:

SETTING UP OF EM/EMC TESTING LABORATORY
AT HLL MEDIPARK, CHENGALPATTU

DRAWING STAGE: GOOD FOR CONSTRUCTION

DRAWN BY: Surya . G

CHECKED BY: G.R.B

SCALE : 1:50

DATE : 18.01.2018


DRAWING TITLE:

LAB-GROUND FLOOR PLAN

Drawing number:TMA-Chengalpattu /Lab/A1/ GF / R0


Project code number	Location of Project	Project name	Type of Drawing	Drawing Name	Drawing Number
TMA-150	Chengalpattu	HML Lab	A1	GROUND FLOOR	014

SCHEDULE OF JOINERY			Frame to Frame	
S.NO	NAME	DESCRIPTION	WIDTH	HEIGHT
1	MD1	Wooden Door	1750	2135
	FG	Fixed Glass	1750	1015
2	MD3	Wooden Door	1800	2135
	FG	Fixed Glass	1750	1015
3	MD4	Wooden Door	2500	2135
	FG	Fixed Glass	1750	1015
4	WD1	Wooden Door	1000	2135
5	WD2	Wooden Door	915	2135
6	WD3	Wooden Door	760	2135
7	SD	Sliding Door	900	2135
8	FG	Fixed Glass	4090	2720
9	FG1	Fixed Glass	3680	2720
10	FG2	Fixed Glass	2860	2720
11	FG3	Fixed Glass	2450	2720
12	FG4	Fixed Glass	2040	2720
13	FG5	Fixed Glass	1630	2720
14	FG6	Fixed Glass	1220	2720
15	PG5	Partition Glass	2700	3400
16	PG6	Partition Glass	2300	3400
17	PG8	Partition Glass	1130	3400
18	PG9	Partition Glass	6260	3400
19	V2	Ventilator	920	620
20	FSD	Fire Shaft	900	1600

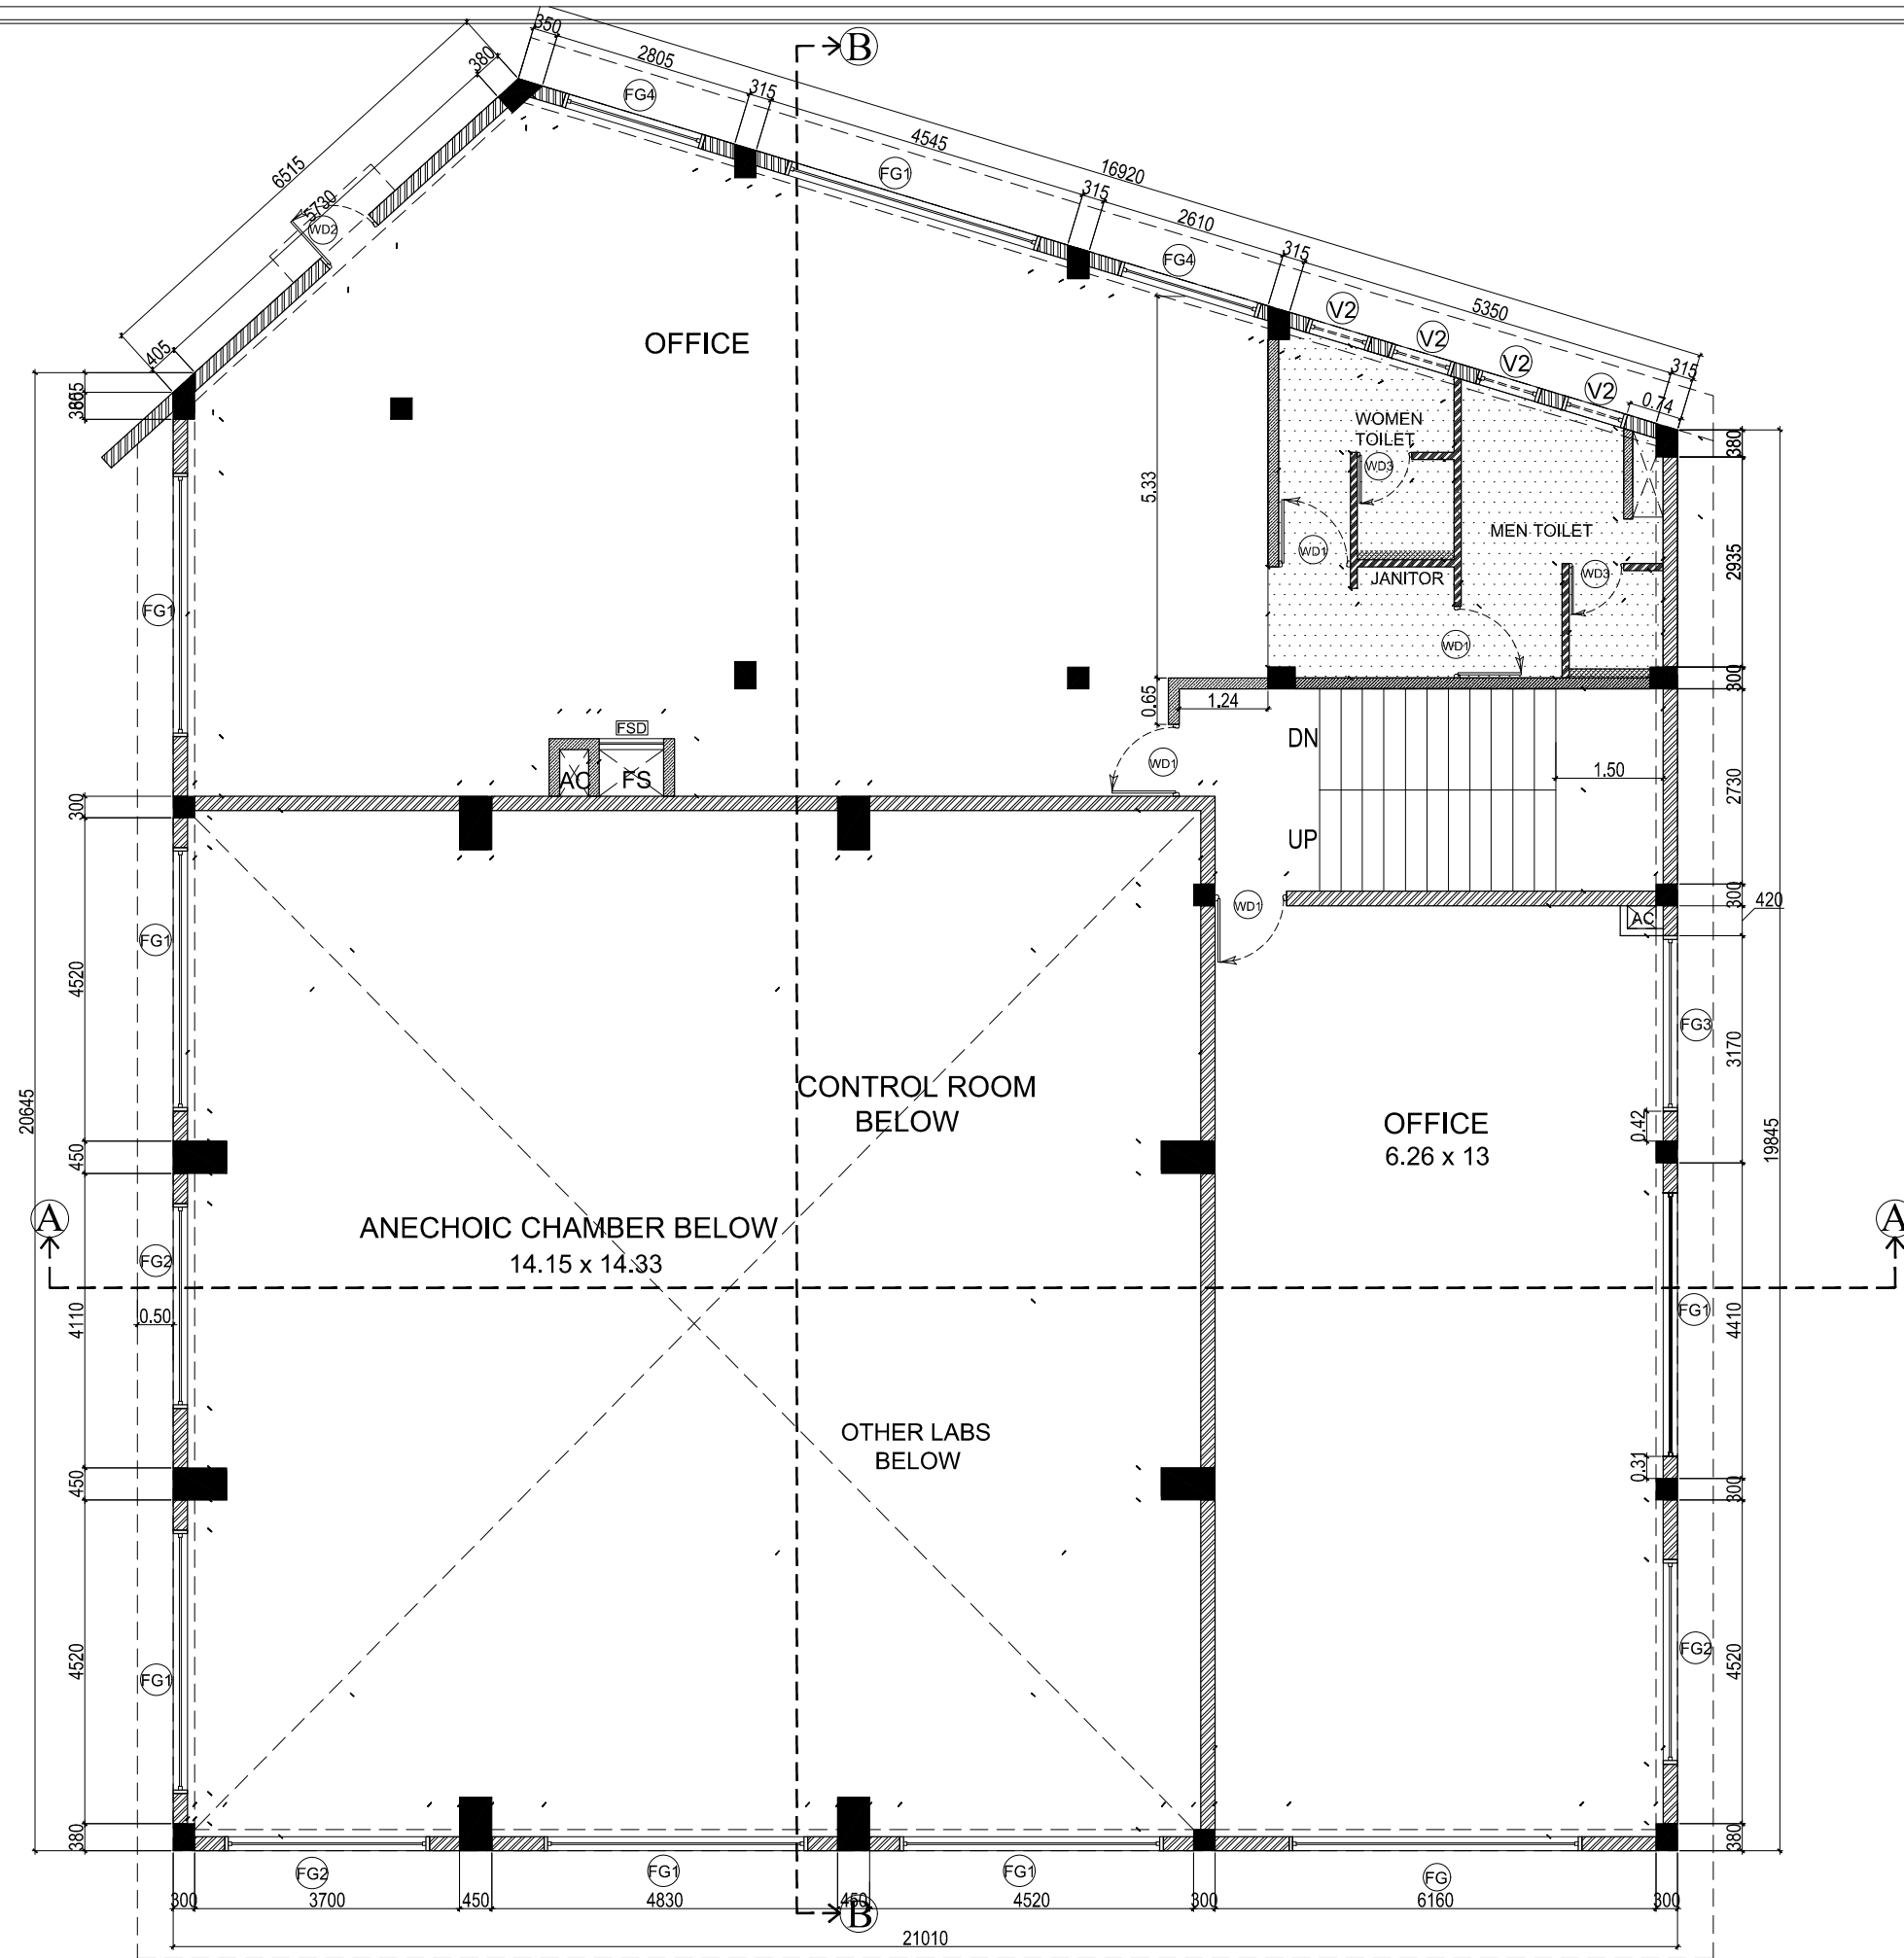

FIRST FLOOR PLAN

KEY PLAN

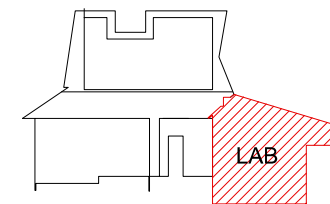

NOTE:
ALL DIMENSIONS ARE IN METERS.
ALL DIMENSIONS TO BE CHKD. AT SITE.
DO NOT SCALE THE DRAWING
IN THE EVENT OF ANY DISCREPANCIES OR DIFFERENCES BETWEEN
ARCHITECT DRAWINGS, STRUCTURAL DRAWING AND SITE CONDITIONS
IMMEDIATE REFERENCE IS TO BE MADE TO THE ARCHITECT PRIOR
TO THE EXECUTION OF WORK AT THE SITE.

S. No. Date Revisions Checked

LEGENDS:	
	200 mm THK. POROTHERM BLOCK
	150 mm THK. POROTHERM BLOCK
	150 mm THK POROTHERM BLOCK
	100 mm gypsum board
	1200 mm Height ledge wall
	TOILET SUNKEN BY 300 mm

NOTE :

F.S — Fire shaft
A.C — AC Shaft
— Tile Drop

CLIENT



HLL Medipark Limited

PROJECT MANAGEMENT CONSULTANT



TECHNICAL CONSULTANT

Taamaesek Engineering Consortium
New no. 5, Old no.2a, Bishop Wallers Avenue west, Mylapore,
Chennai - 600 004. Ph : 044-24671157/1139. Fax : 044-24672237.
url:www.taamaesek.com
e-mail: info@taamaesek.com

PROJECT:

SETTING UP OF EM/EMC TESTING LABORATORY
AT HLL MEDIPARK, CHENGALPATTU

DRAWING STAGE: GOOD FOR CONSTRUCTION

DRAWN BY :	Surya . G	
CHECKED BY:	G.R.B	
SCALE :	1:50	
DATE :	18.01.2018	


DRAWING TITLE:

LAB-FIRST FLOOR PLAN

Drawing number:TMA-/Chengalpattu /Lab/A1/ FF / R0

SCHEDULE OF JOINERY			Frame to Frame	
S.NO	NAME	DESCRIPTION	WIDTH	HEIGHT
1	MD1	Wooden Door	1750	2135
	FG	Fixed Glass	1750	1015
2	MD3	Wooden Door	1800	2135
	FG	Fixed Glass	1750	1015
3	MD4	Wooden Door	2500	2135
	FG	Fixed Glass	1750	1015
4	WD1	Wooden Door	1000	2135
5	WD2	Wooden Door	915	2135
6	WD3	Wooden Door	760	2135
7	SD	Sliding Door	900	2135
8	FG	Fixed Glass	4090	2720
9	FG1	Fixed Glass	3680	2720
10	FG2	Fixed Glass	2860	2720
11	FG3	Fixed Glass	2450	2720
12	FG4	Fixed Glass	2040	2720
13	FG5	Fixed Glass	1630	2720
14	FG6	Fixed Glass	1220	2720
15	PG5	Partition Glass	2700	3400
16	PG6	Partition Glass	2300	3400
17	PG8	Partition Glass	1130	3400
18	PG9	Partition Glass	6260	3400
19	V2	Ventilator	920	620
20	FSD	Fire Shaft	900	1600



Project code number	Location of Project	Project name	Type of Drawing	Drawing Name	Drawing Number
TMA-150	Chengalpattu	HML Lab	A1	FIRST FLOOR	015

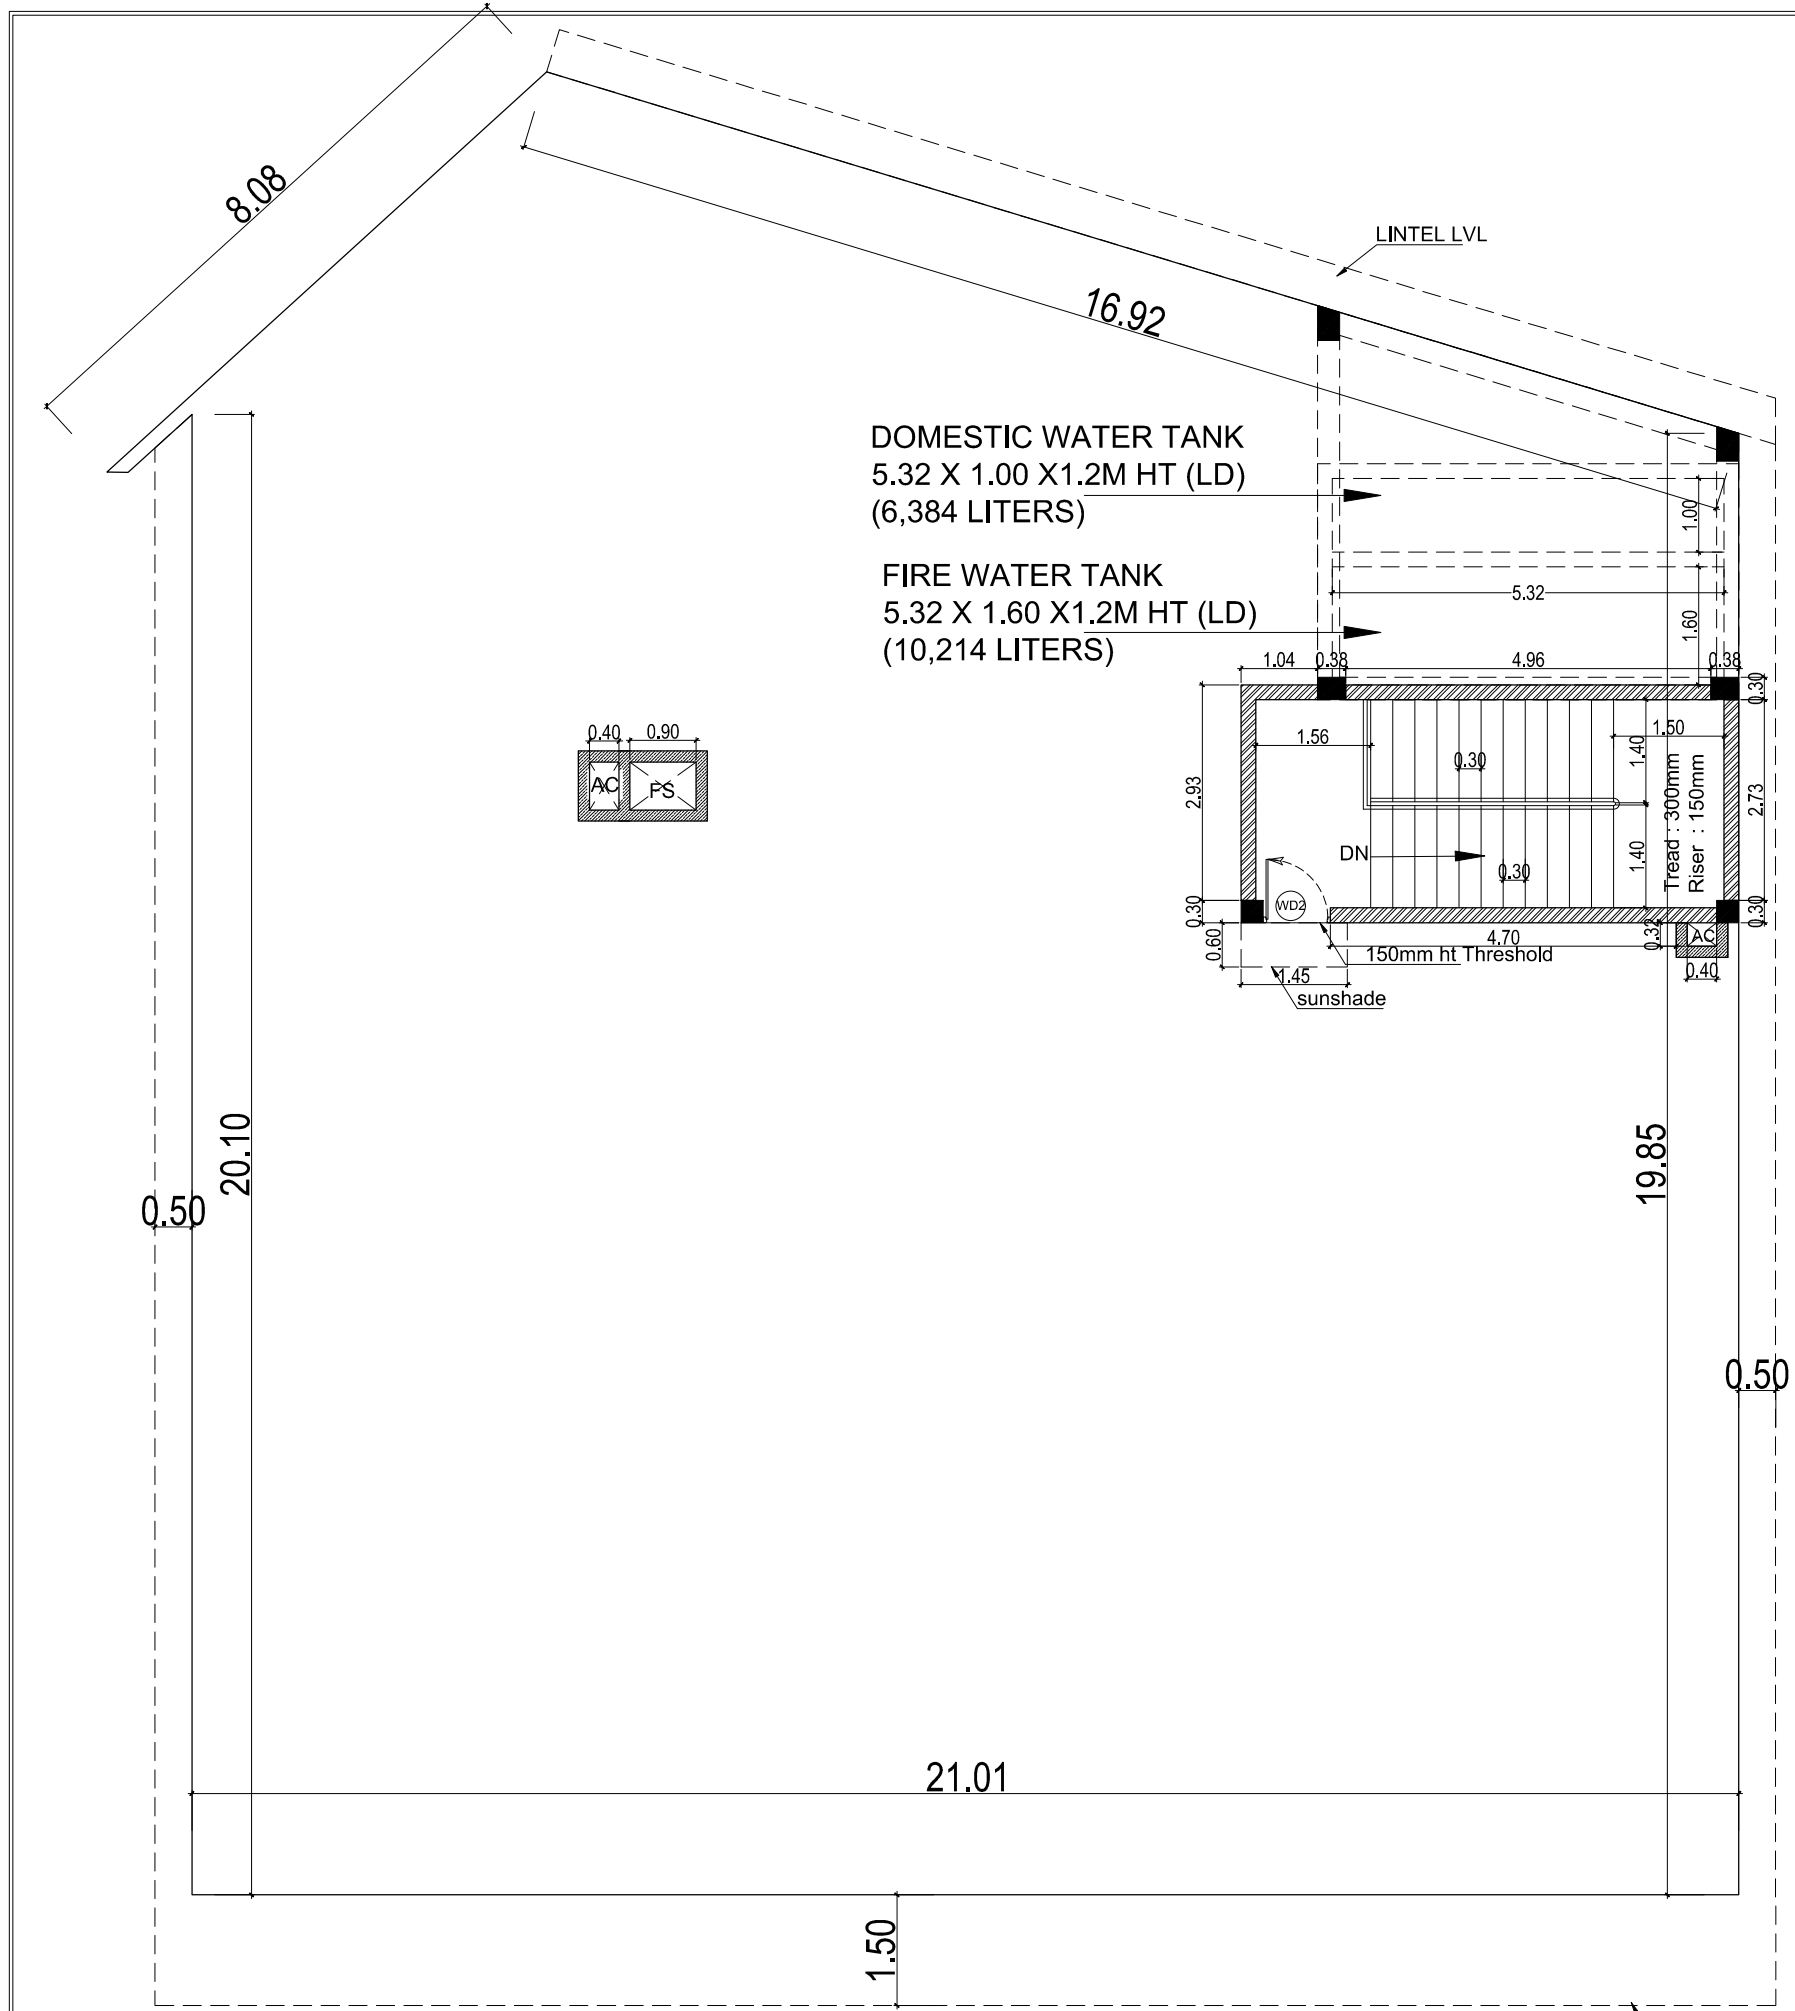

TERRACE FLOOR PLAN

2ND FLOOR ROOF LVL

FOR TENDER

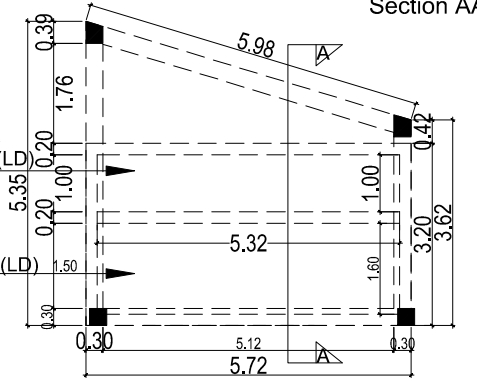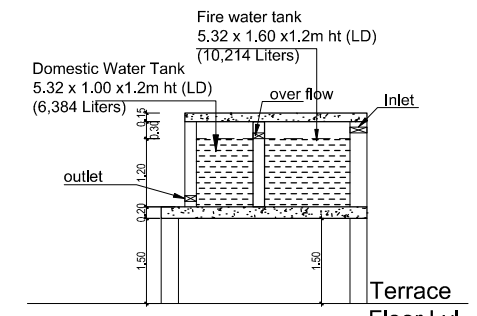

PLAN

SCHEDULE OF JOINERY				Frame to Frame	
S.NO	NAME	DESCRIPTION	WIDTH	HEIGHT	
1	MD1	Wooden Door	1750	2135	
	FG	Fixed Glass	1750	1015	
2	MD3	Wooden Door	1800	2135	
	FG	Fixed Glass	1750	1015	
3	MD4	Wooden Door	2500	2135	
	FG	Fixed Glass	1750	1015	
4	WD1	Wooden Door	1000	2135	
5	WD2	Wooden Door	915	2135	
6	WD3	Wooden Door	760	2135	
7	SD	Sliding Door	900	2135	
8	FG	Fixed Glass	4090	2720	
9	FG1	Fixed Glass	3680	2720	
10	FG2	Fixed Glass	2860	2720	
11	FG3	Fixed Glass	2450	2720	
12	FG4	Fixed Glass	2040	2720	
13	FG5	Fixed Glass	1630	2720	
14	FG6	Fixed Glass	1220	2720	
15	PG5	Partition Glass	2700	3400	
16	PG6	Partition Glass	2300	3400	
17	PG8	Partition Glass	1130	3400	
18	PG9	Partition Glass	6260	3400	
19	V2	Ventilator	920	620	
20	FSD	Fire Shaft	900	1600	

KEY PLAN

NOTE:

ALL DIMENSIONS ARE IN METERS.
ALL DIMENSIONS TO BE CHKD. AT SITE.
DO NOT SCALE THE DRAWING
IN THE EVENT OF ANY DISCREPANCIES OR DIFFERENCES BETWEEN ARCHITECT DRAWINGS, STRUCTURAL DRAWING AND SITE CONDITIONS, IMMEDIATE REFERENCE IS TO BE MADE TO THE ARCHITECT PRIOR TO THE EXECUTION OF WORK AT THE SITE.

S. No	Date	Revisions	Checked

LEGENDS:

- 200 mm THK, POROTHERM BLOCK
- 150 mm THK, POROTHERM BLOCK
- 150 mm THK POROTHERM BLOCK
- 100 mm gypsum board
- 1200 mm Height ledge wall

NOTE :

F.S — Fire shaft
A.C — AC Shaft
— Tile Drop

CLIENT

HML MEDIPARK LTC

HLL Medipark Limited

PROJECT MANAGEMENT CONSULTANT

IL&FS Cluster Development Initiative Limited

TECHNICAL CONSULTANT

Taamaesek Engineering Consortium
New no. 5, Old no.2a, Bishop Wallers Avenue west, Mylapore, Chennai - 600 004. Ph : 044-24671157/1139. Fax : 044-24672237.
url: www.taamaesek.com
e-mail: info@taamaesek.com

PROJECT:

SETTING UP OF EM/EMC TESTING LABORATORY AT HLL MEDIPARK, CHENGALPATTU

DRAWING STAGE: GOOD FOR CONSTRUCTION



DRAWN BY : Surya . G
CHECKED BY: G.R.B
SCALE : 1:50
DATE : 18.01.2018

DRAWING TITLE:


LAB-TERRACE FLOOR PLAN

Drawing number: TMA-Chengalpattu /Lab/A1/ TF / R0

Project code number	Location of Project	Project name	Type of Drawing	Drawing Name	Drawing Number
TMA-150	Chengalpattu	HML Lab	A1	TERRACE FLOOR	016

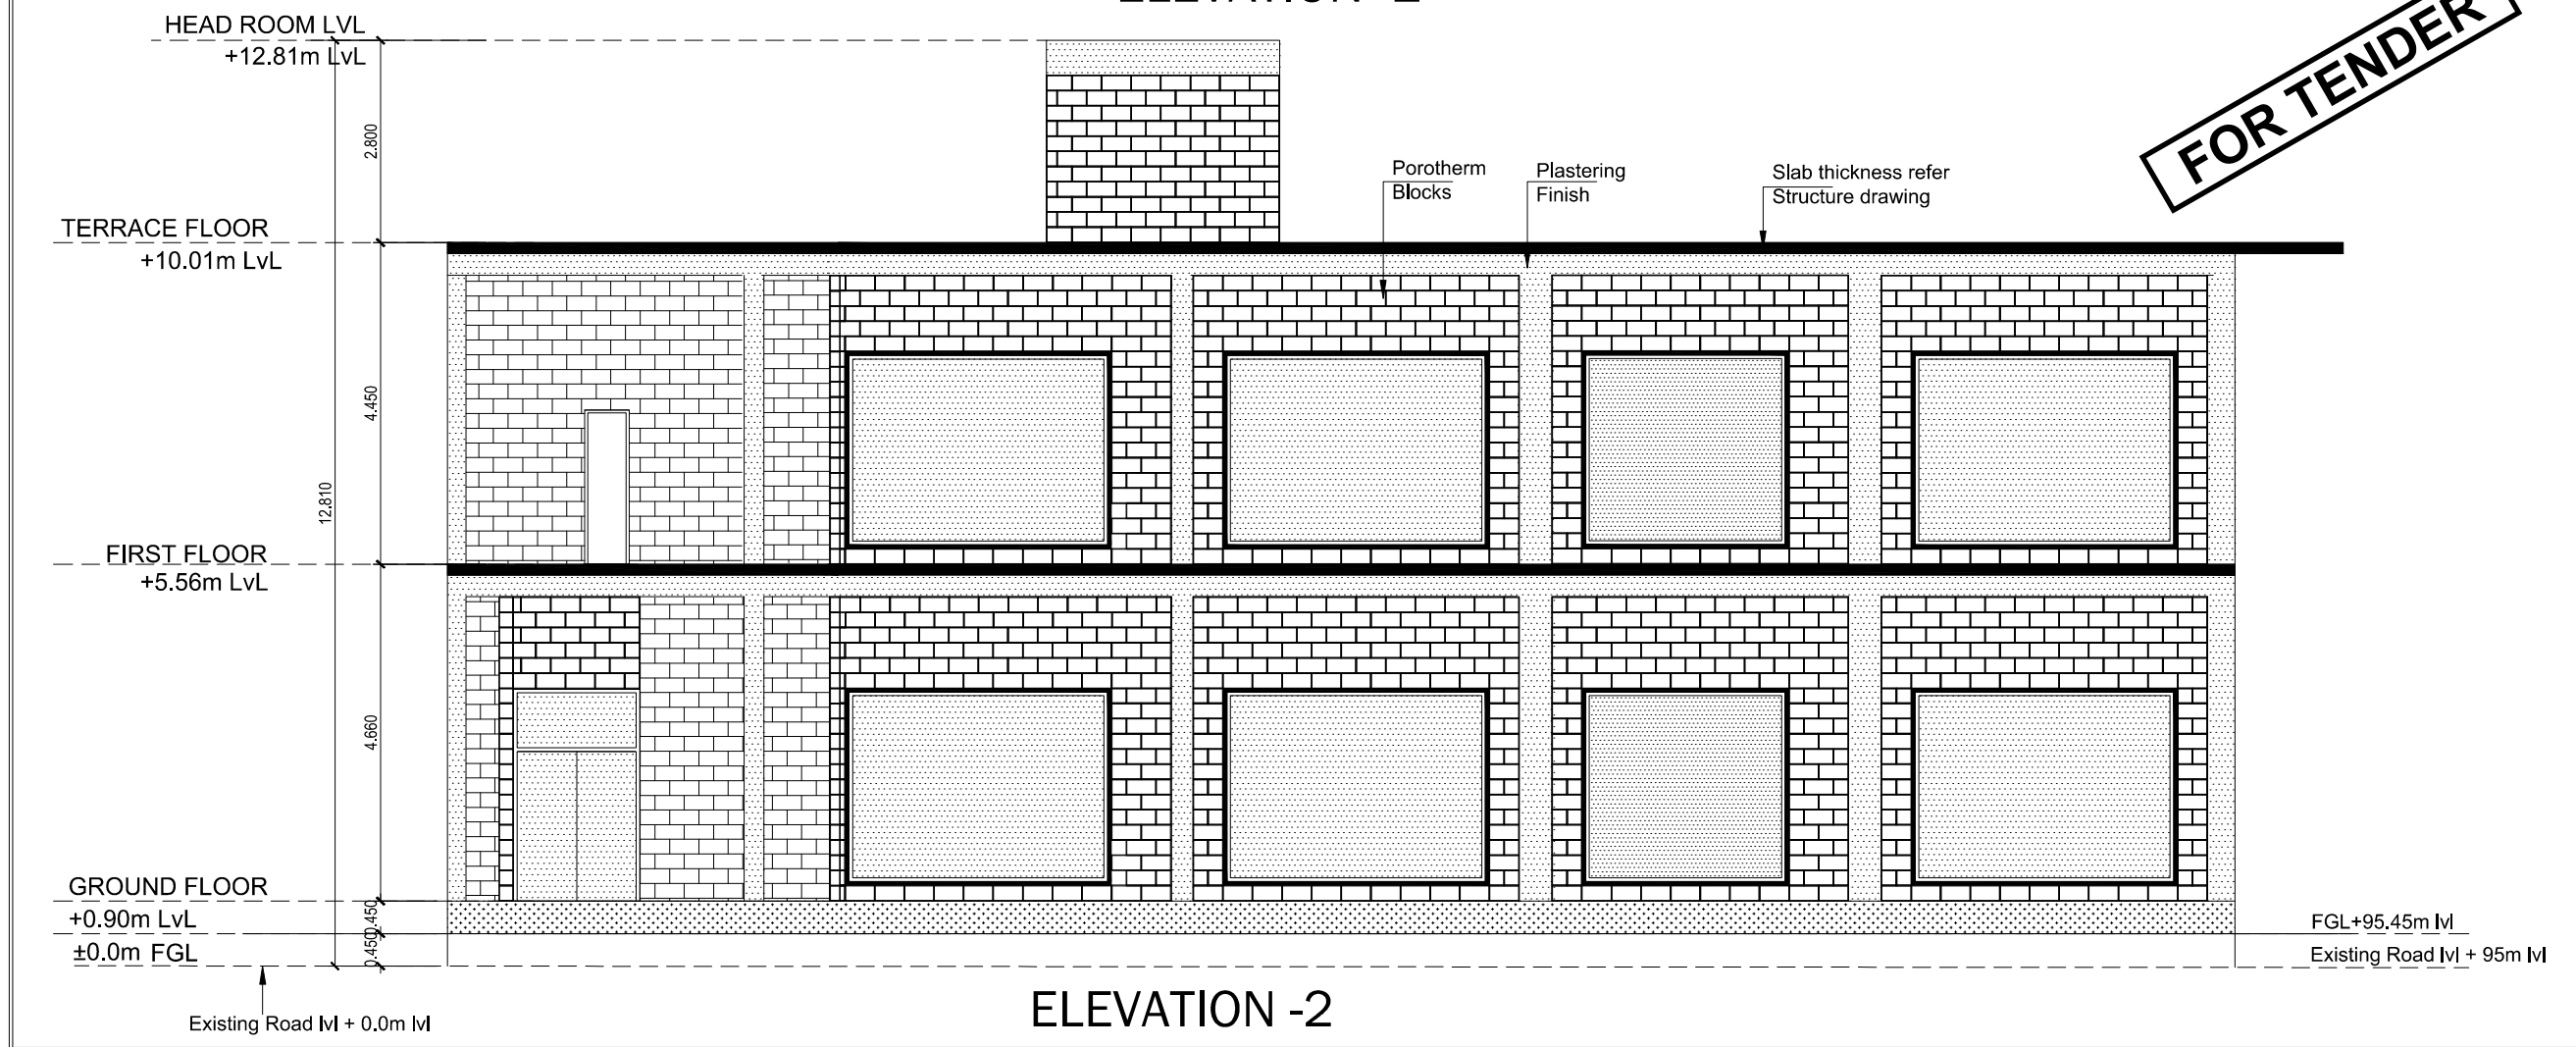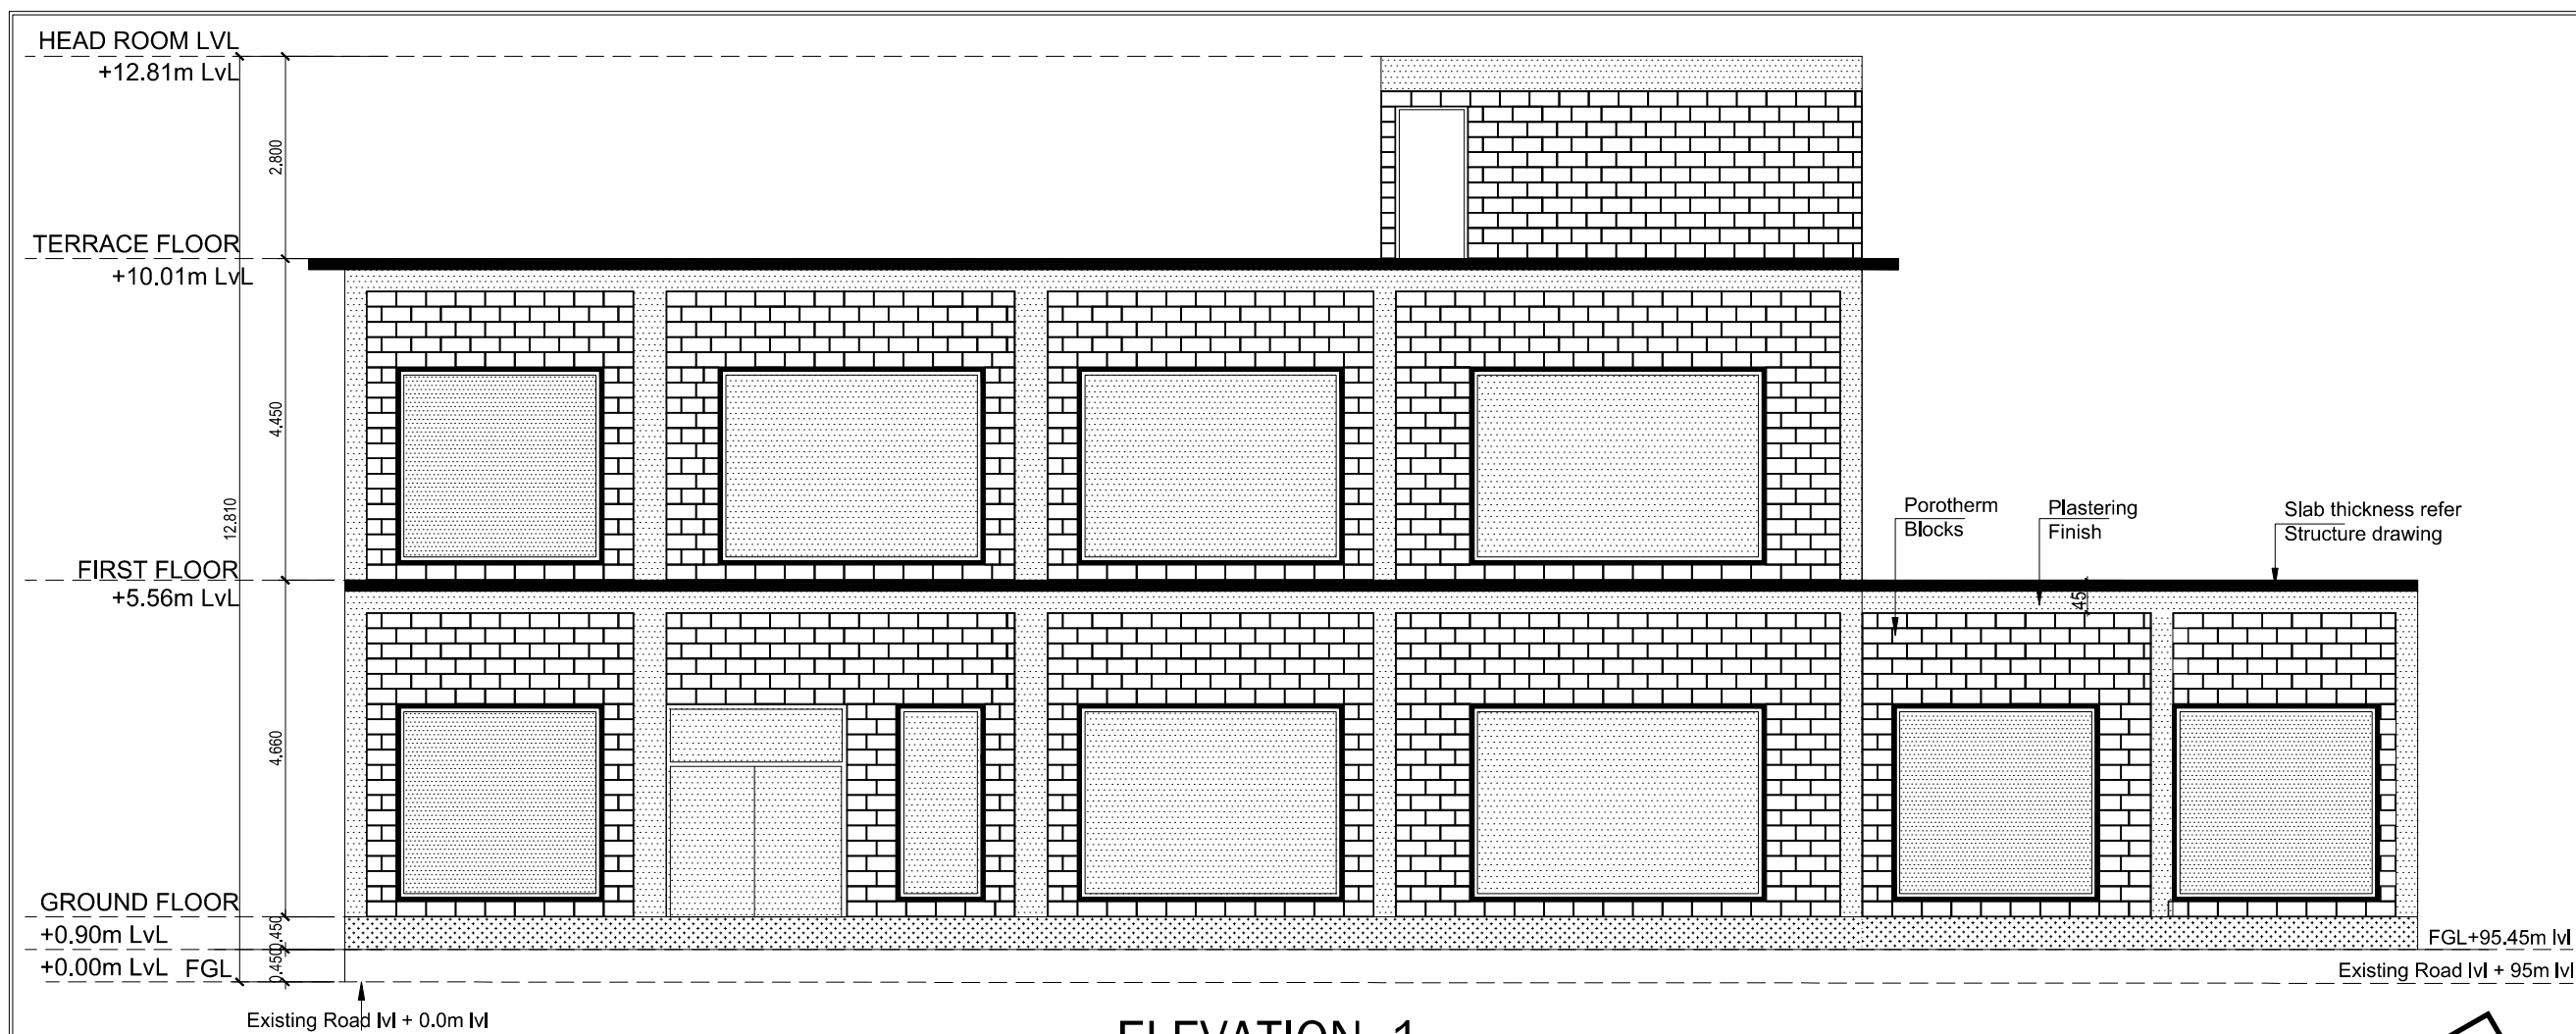

KEY PLAN

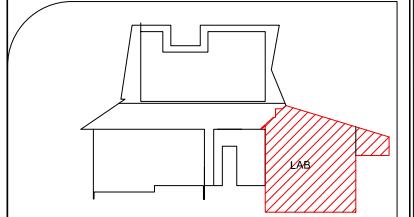

NOTE:

ALL DIMENSIONS ARE IN METERS.
ALL DIMENSIONS TO BE CHKD. AT SITE.
DO NOT SCALE THE DRAWING
IN THE EVENT OF ANY DISCREPANCIES OR DIFFERENCES BETWEEN
ARCHITECT DRAWINGS, STRUCTURAL DRAWING AND SITE CONDITIONS,
IMMEDIATE REFERENCE IS TO BE MADE TO THE ARCHITECT PRIOR
TO THE EXECUTION OF WORK AT THE SITE.

S. No.	Date	Revisions	Checked

LEGENDS:

- 200 mm THK. POROTHERM BLOCK
- 150 mm THK. POROTHERM BLOCK
- 150 mm THK POROTHERM BLOCK
- 100 mm gypsum board
- 1200 mm Height ledge wall

NOTE :


- F.S — Fire shaft
- # — Tile Drop

CLIENT



HLL Medipark Limited

PROJECT MANAGEMENT CONSULTANT

 

TECHNICAL CONSULTANT

Taamaesek Engineering Consortium
New no. 5, Old no.2a, Bishop Wallers Avenue west, Mylapore,
Chennai - 600 004. Ph : 044-24671157/1139. Fax : 044-24672237.
url:www.taamaesek.com
e-mail: info@taamaesek.com

PROJECT:

SETTING UP OF EM/EMC TESTING LABORATORY
AT HLL MEDIPARK, CHENGALPATTU

DRAWING STAGE: GOOD FOR CONSTRUCTION


DRAWN BY :	Surya . G	
CHECKED BY:	G.R.B	
SCALE :	1:100	
DATE :	18.01.2018	

DRAWING TITLE:


LAB-ELEVATION

Drawing number:TMA-Chengalpattu /Lab/ A1/ ELEVATION/ R0

Project code number	Location of Project	Project name	Type of Drawing	Drawing Name	Drawing Number
TMA-150	Chengalpattu	HML Lab	A1	ELEVATION	017

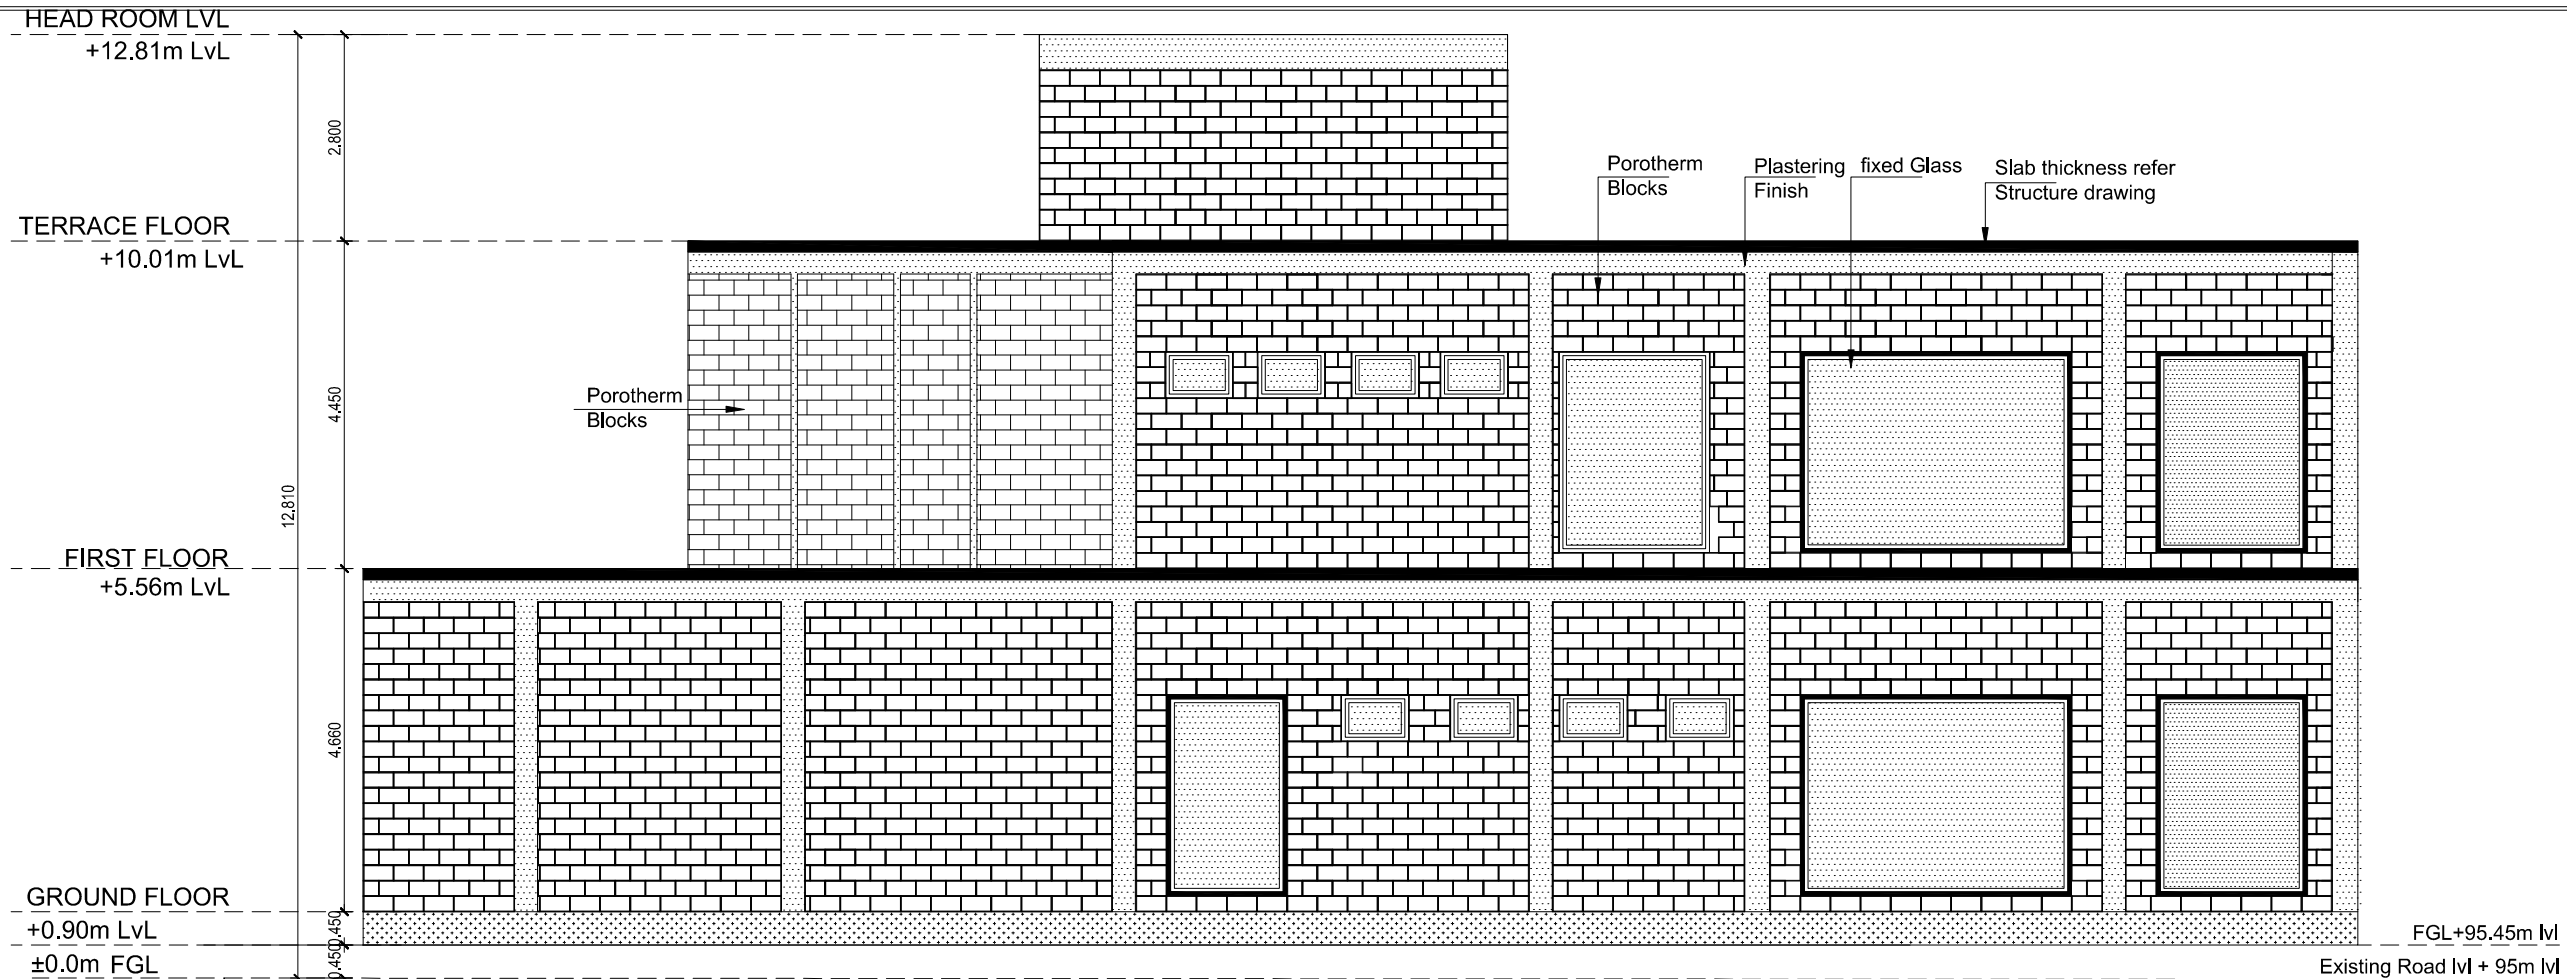


ELEVATION -3

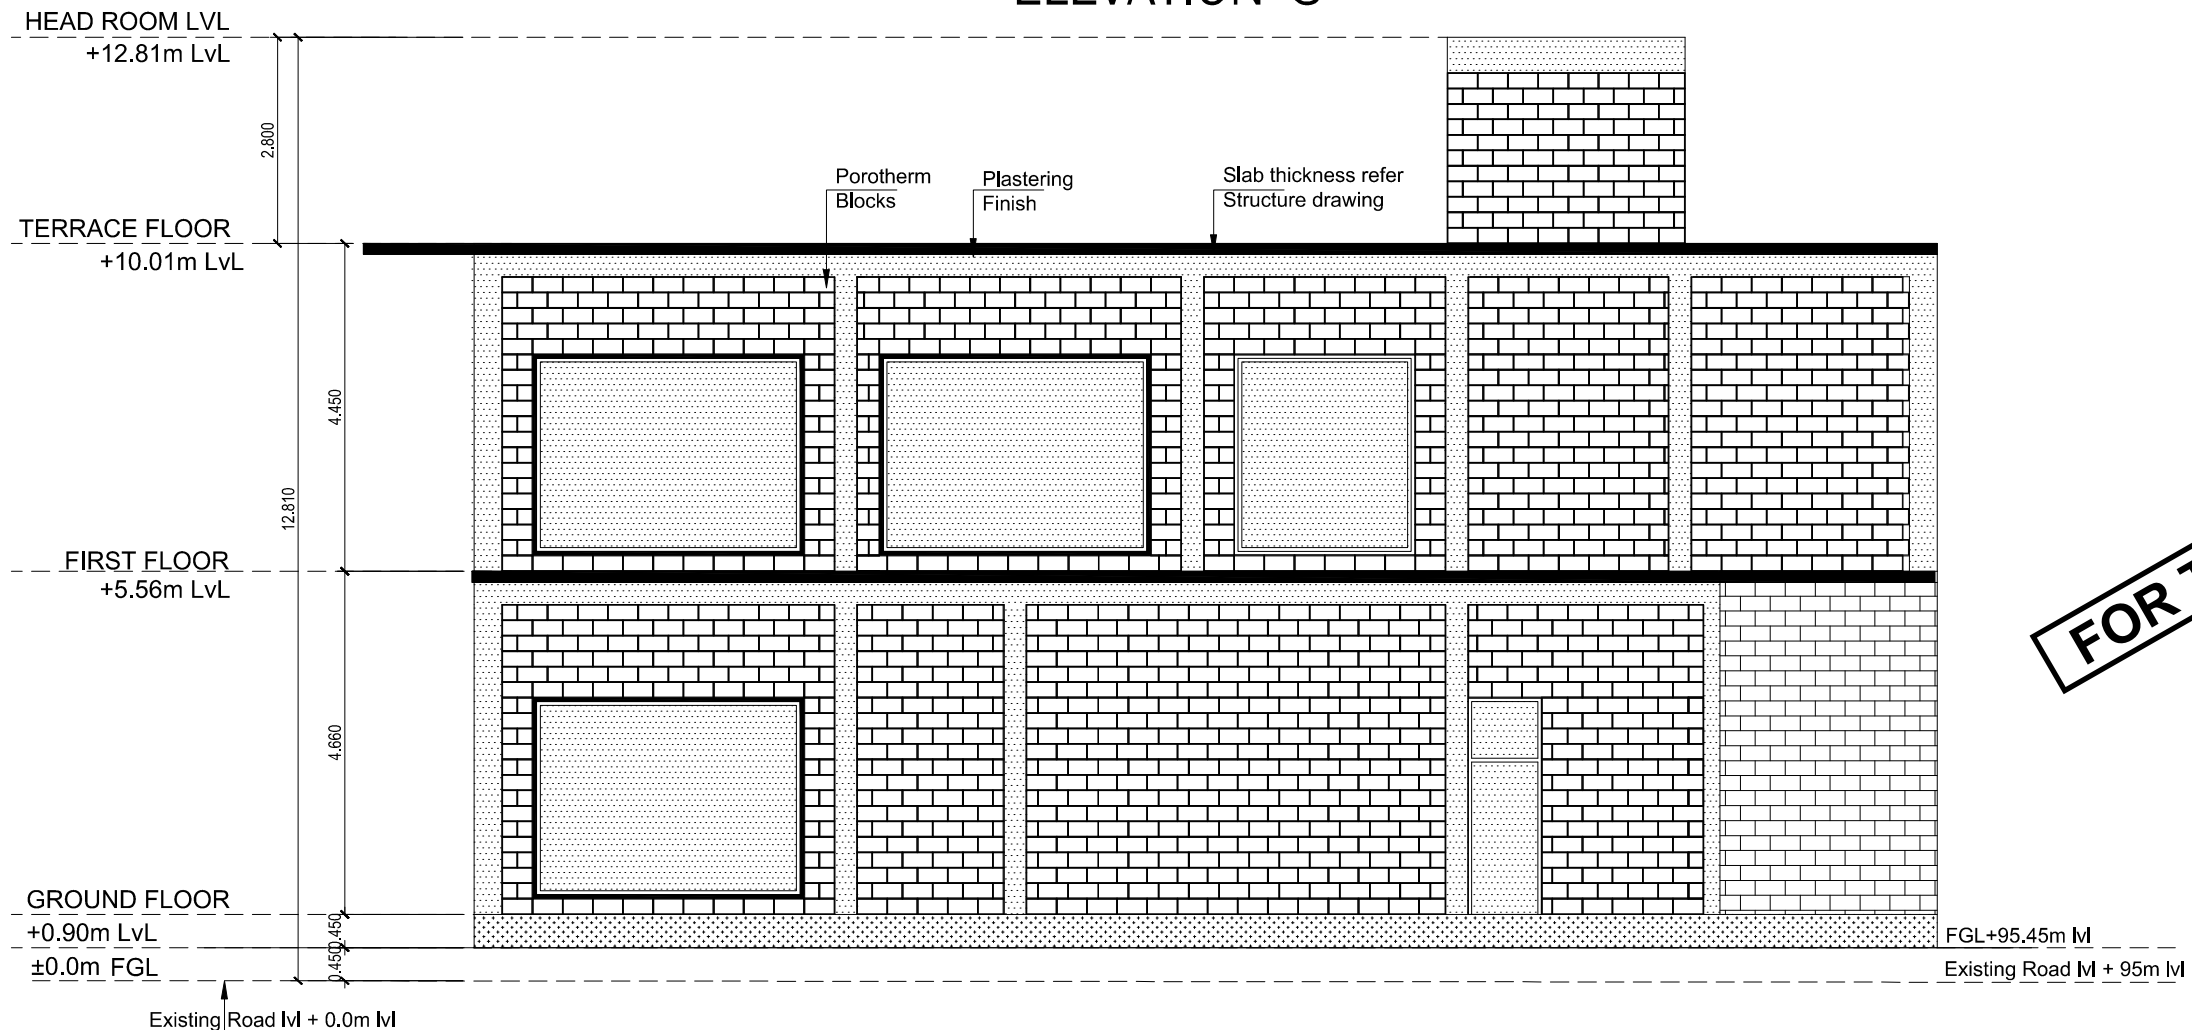

ELEVATION -4

KEY PLAN

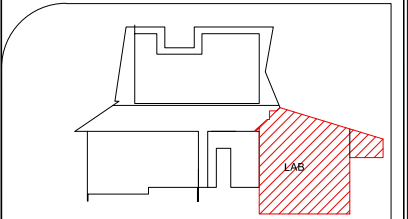

NOTE:

ALL DIMENSIONS ARE IN METERS.
ALL DIMENSIONS TO BE CHKD. AT SITE.
DO NOT SCALE THE DRAWING
IN THE EVENT OF ANY DISCREPANCIES OR DIFFERENCES BETWEEN
ARCHITECT DRAWINGS, STRUCTURAL DRAWING AND SITE CONDITIONS,
IMMEDIATE REFERENCE IS TO BE MADE TO THE ARCHITECT PRIOR
TO THE EXECUTION OF WORK AT THE SITE.

S. No	Date	Revisions	Checked

LEGENDS:

- 200 mm THK. POROTHERM BLOCK
- 150 mm THK. POROTHERM BLOCK
- 100 mm THK POROTHERM BLOCK
- 100 mm gypsum board
- 1200 mm Height ledge wall

NOTE :


- F.S — Fire shaft
- # — Tile Drop

CLIENT



HLL Medipark Limited

PROJECT MANAGEMENT CONSULTANT

 

TECHNICAL CONSULTANT

Taamaesek Engineering Consortium
New no. 5, Old no.2a, Bishop Wallers Avenue west, Mylapore,
Chennai - 600 004. Ph : 044-24671157/1139. Fax : 044-24672237.
url:www.taamaesek.com
e-mail: info@taamaesek.com

PROJECT:

SETTING UP OF EM/EMC TESTING LABORATORY
AT HLL MEDIPARK, CHENGALPATTU

DRAWING STAGE: GOOD FOR CONSTRUCTION

DRAWN BY :	Surya . G	
CHECKED BY:	G.R.B	
SCALE :	1:100	
DATE :	18.01.2018	


DRAWING TITLE:

LAB-ELEVATION


Drawing number:TMA-Chengalpattu /Lab/A1/ ELEVATION / R0

Project code number	Location of Project	Project name	Type of Drawing	Drawing Name	Drawing Number
TMA-150	Chengalpattu	HML Lab	A1	ELEVATION	018

FOR TENDER

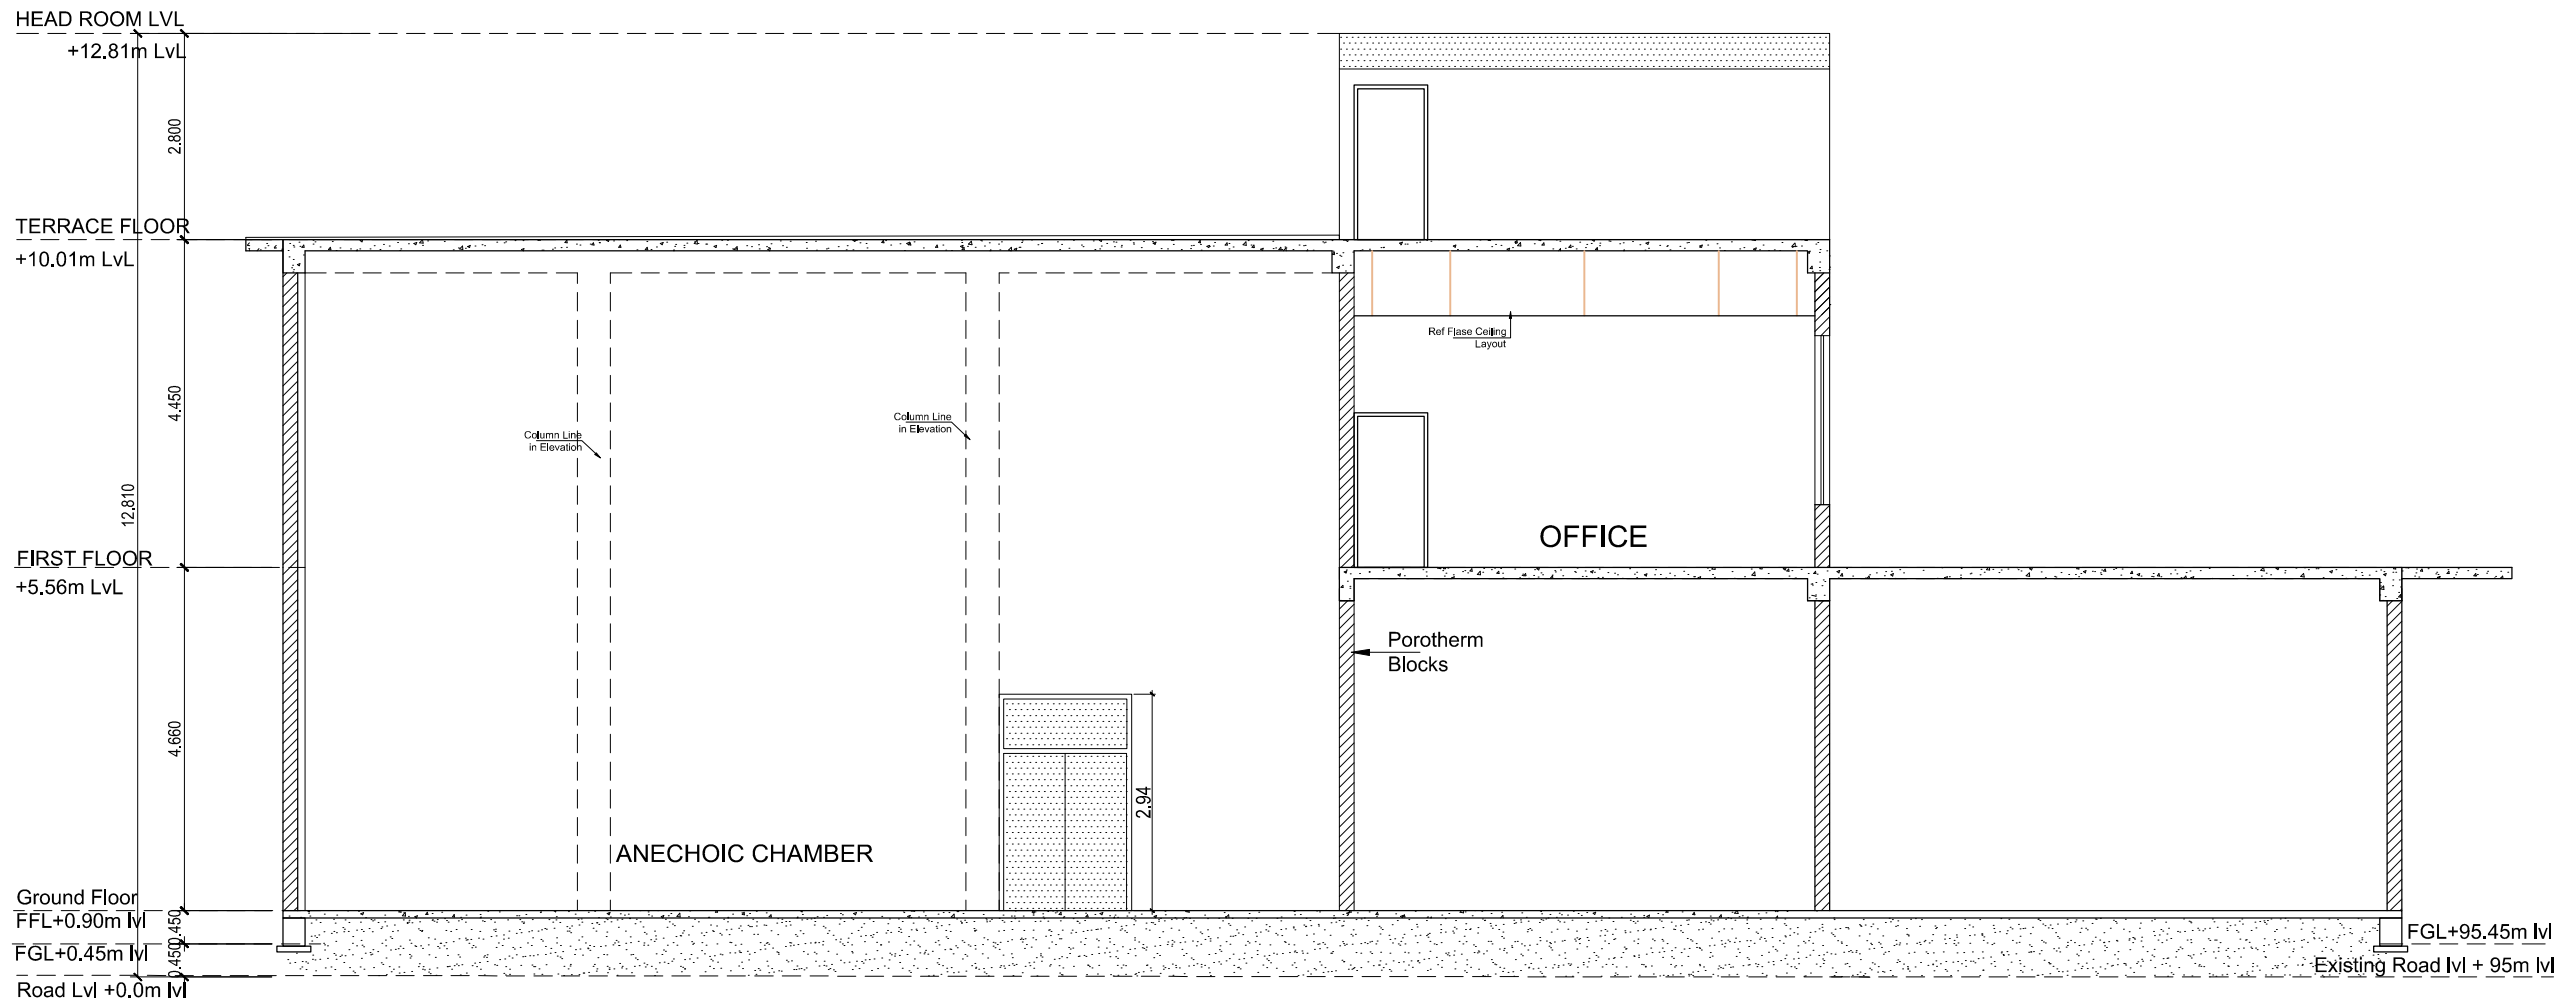


SECTION AA

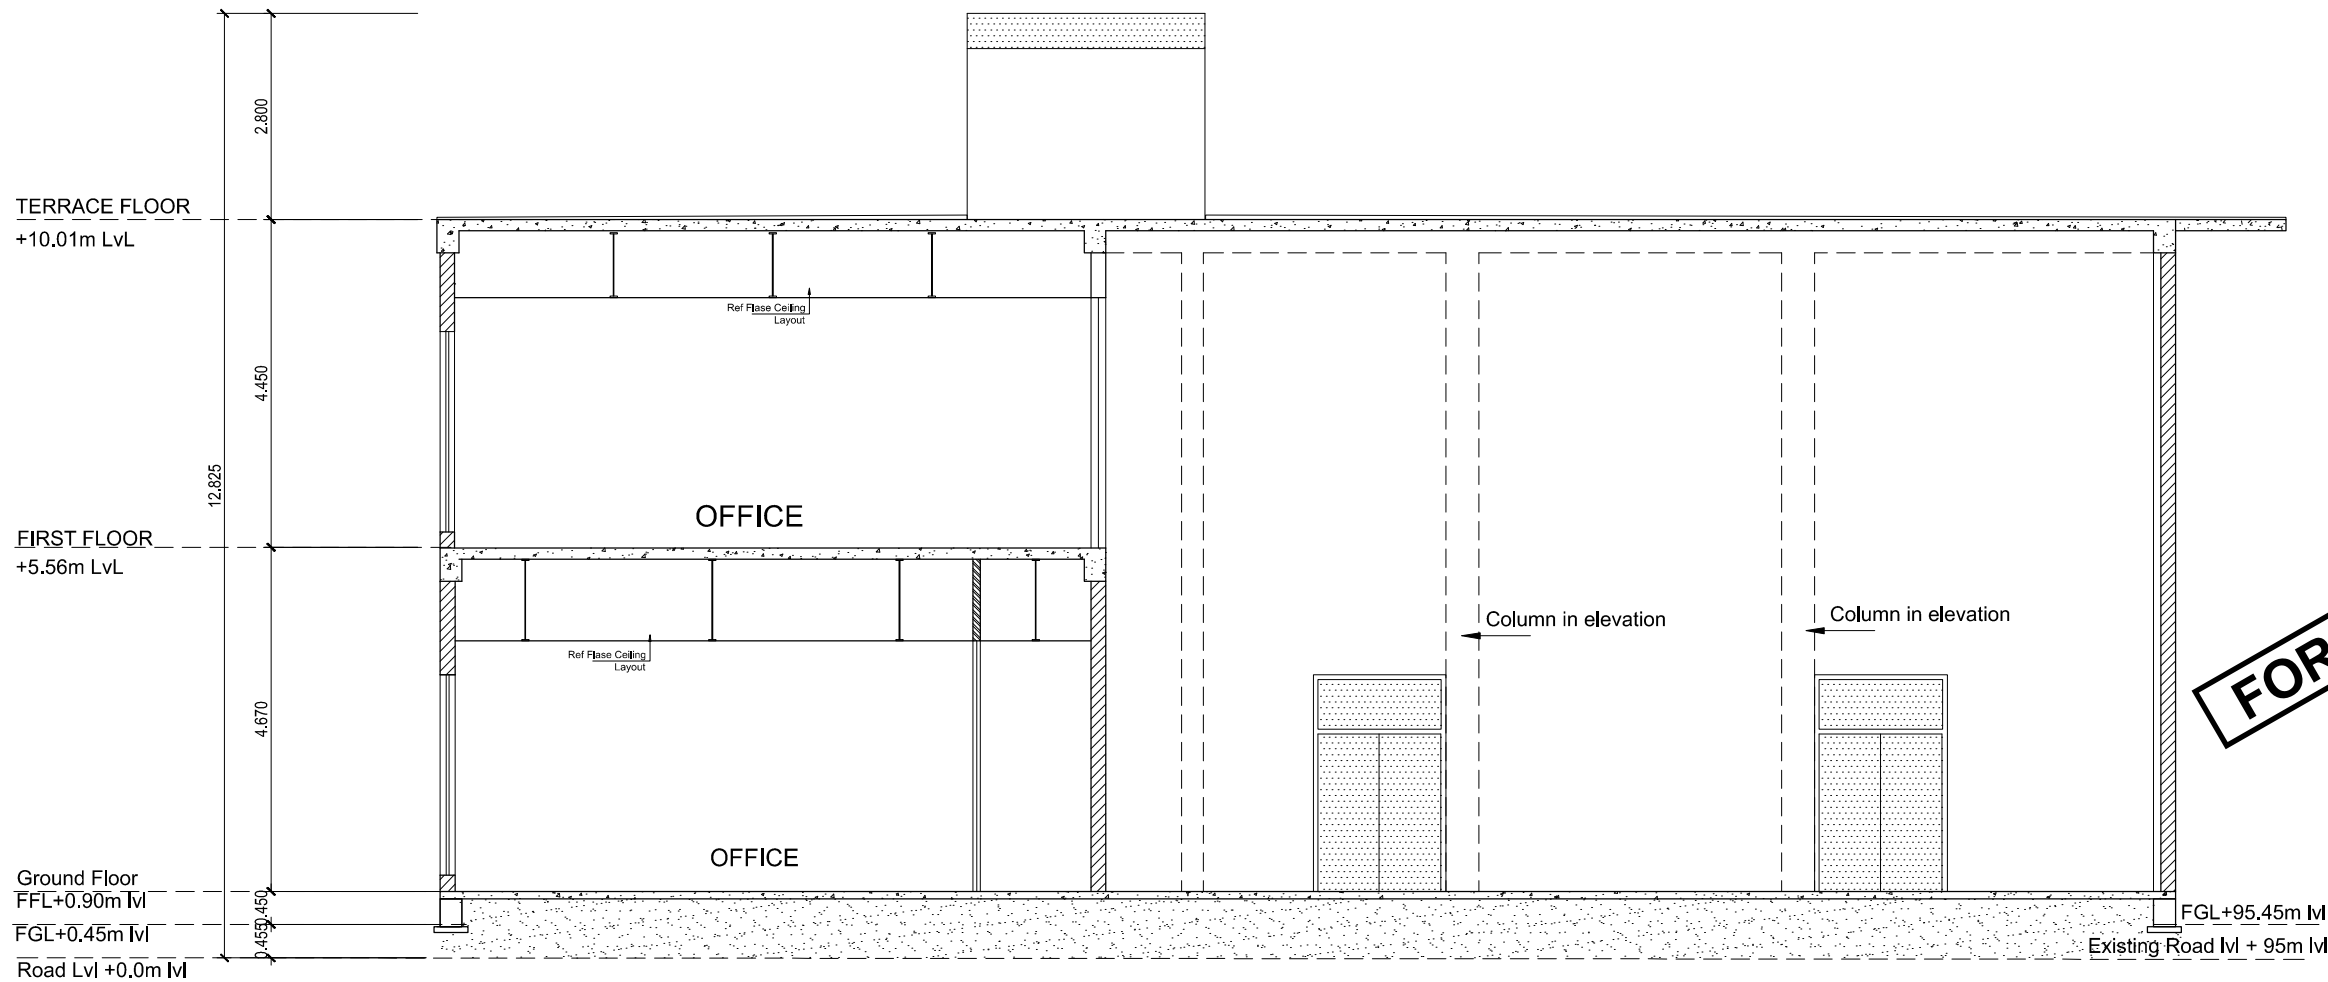

SECTION BB

KEY PLAN

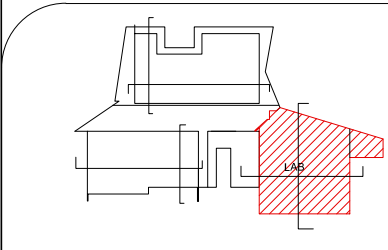

NOTE:
ALL DIMENSIONS ARE IN METERS.
ALL DIMENSIONS TO BE CHKD. AT SITE.
DO NOT SCALE THE DRAWING
IN THE EVENT OF ANY DISCREPANCIES OR DIFFERENCES BETWEEN
ARCHITECT DRAWINGS, STRUCTURAL DRAWING AND SITE CONDITIONS,
IMMEDIATE REFERENCE IS TO BE MADE TO THE ARCHITECT PRIOR
TO THE EXECUTION OF WORK AT THE SITE.

S. No	Date	Revisions	Checked

LEGENDS:

	200 mm THK, POROTHERM BLOCK
	150 mm THK, POROTHERM BLOCK
	100 mm THK POROTHERM BLOCK
	100 mm gypsum board
	1200 mm Height ledge wall

NOTE :
F.S — Fire shaft
— Tile Drop

CLIENT



HLL Medipark Limited

PROJECT MANAGEMENT CONSULTANT



TECHNICAL CONSULTANT

Taamaesek Engineering Consortium
New no. 5, Old no.2a, Bishop Wallers Avenue west, Mylapore,
Chennai - 600 004. Ph : 044-24671157/1139. Fax : 044-24672237.
url:www.taamaesek.com
e-mail: info@taamaesek.com

PROJECT:

SETTING UP OF EM/EMC TESTING LABORATORY
AT HLL MEDIPARK, CHENGALPATTU

DRAWING STAGE: GOOD FOR CONSTRUCTION

DRAWN BY :	Surya . G	
CHECKED BY:	G.R.B	
SCALE :	1:100	
DATE :	18.01.2018	


DRAWING TITLE:

lab-SECTION


Drawing number:TMA-Chengalpattu /Lab/A1/ section / R0

Project code number	Location of Project	Project name	Type of Drawing	Drawing Name	Drawing Number
TMA-150	Chengalpattu	HML Lab	A1	section	019


FOR TENDER

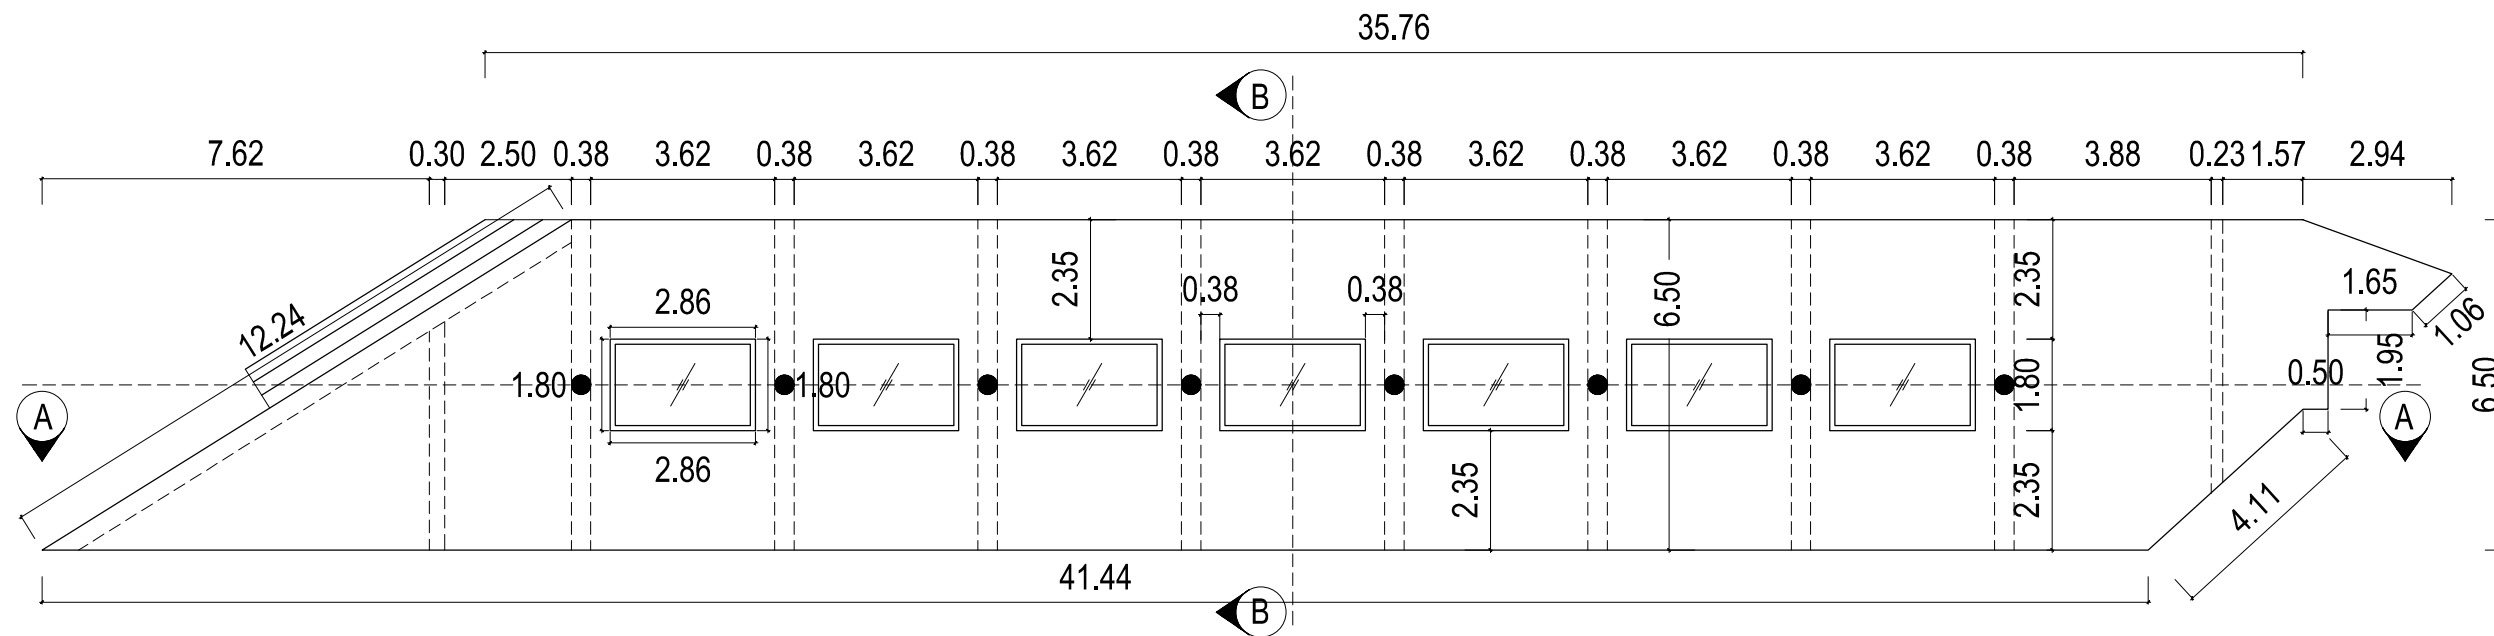


CORRIDOR FLOOR PLAN

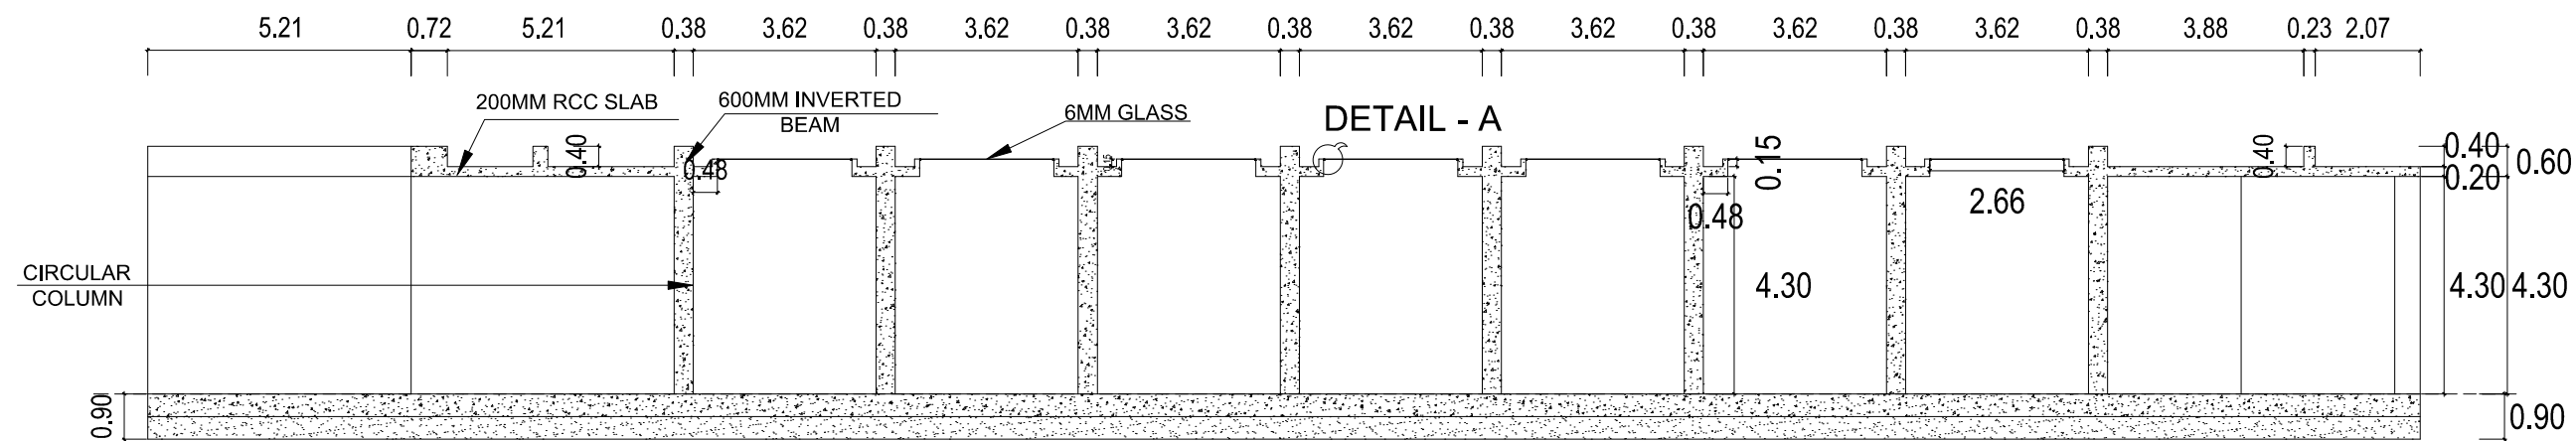

SECTION AA

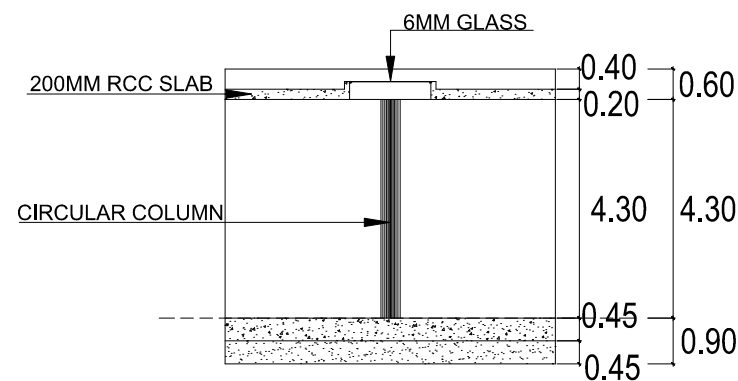

SECTION BB

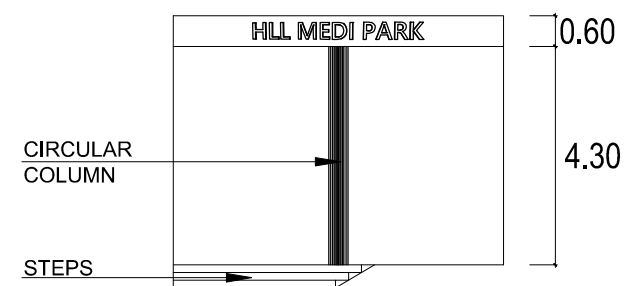


FRONT ELEVATION



DETAIL - A

KEY PLAN

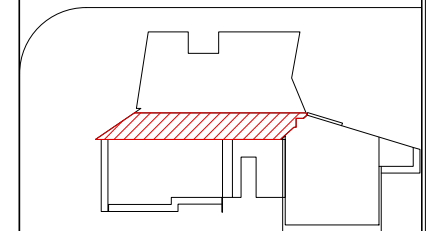

NOTE:
ALL DIMENSIONS ARE IN METERS.
ALL DIMENSIONS TO BE CHKD. AT SITE.
DO NOT SCALE THE DRAWING
IN THE EVENT OF ANY DISCREPANCIES OR DIFFERENCES BETWEEN
ARCHITECT DRAWINGS, STRUCTURAL DRAWING AND SITE CONDITIONS
IMMEDIATE REFERENCE IS TO BE MADE TO THE ARCHITECT PRIOR
TO THE EXECUTION OF WORK AT THE SITE.

S. No. Date Revisions Checked

LEGENDS:

- 200 mm THK. POROTHERM BLOCK
- 150 mm THK. POROTHERM BLOCK
- 100 mm THK POROTHERM BLOCK
- 100 mm gypsum board (laminated finish)
- 1200 mm Height ledge wall

NOTE :

CLIENT



HLL Medipark Limited

PROJECT MANAGEMENT CONSULTANT

TECHNICAL CONSULTANT

Taamaesek Engineering Consortium
New no. 5, Old no.2a, Bishop Wallers Avenue west, Mylapore,
Chennai - 600 004. Ph : 044-24671157/1139. Fax : 044-24672237.
url: www.taamaesek.com
e-mail: info@taamaesek.com

PROJECT:

SETTING UP OF EM/EC TESTING LABORATORY
AT HLL MEDI PARK, CHENGALPATTU

DRAWING STAGE: GOOD FOR CONSTRUCTION

DRAWN BY :	ABINAYA . R	
CHECKED BY :	G.Surya	
SCALE :	1:100	
DATE :	18.01.2018	

DRAWING TITLE:

CORRIDOR - DETAIL

Drawing number: TMA-Chengalpattu / Lab/ A1/ CORRIDOR/ R0

Project code number	Location of Project	Project name	Type of Drawing	Drawing Name	Drawing Number
TMA-150	Chengalpattu	HML Lab	A1	CORRIDOR	025

FOR TENDER