


**CONSTRUCTION OF OP & IP BLOCK AT THQH NEDUMGOLAM, KOLLAM DISTRICT**

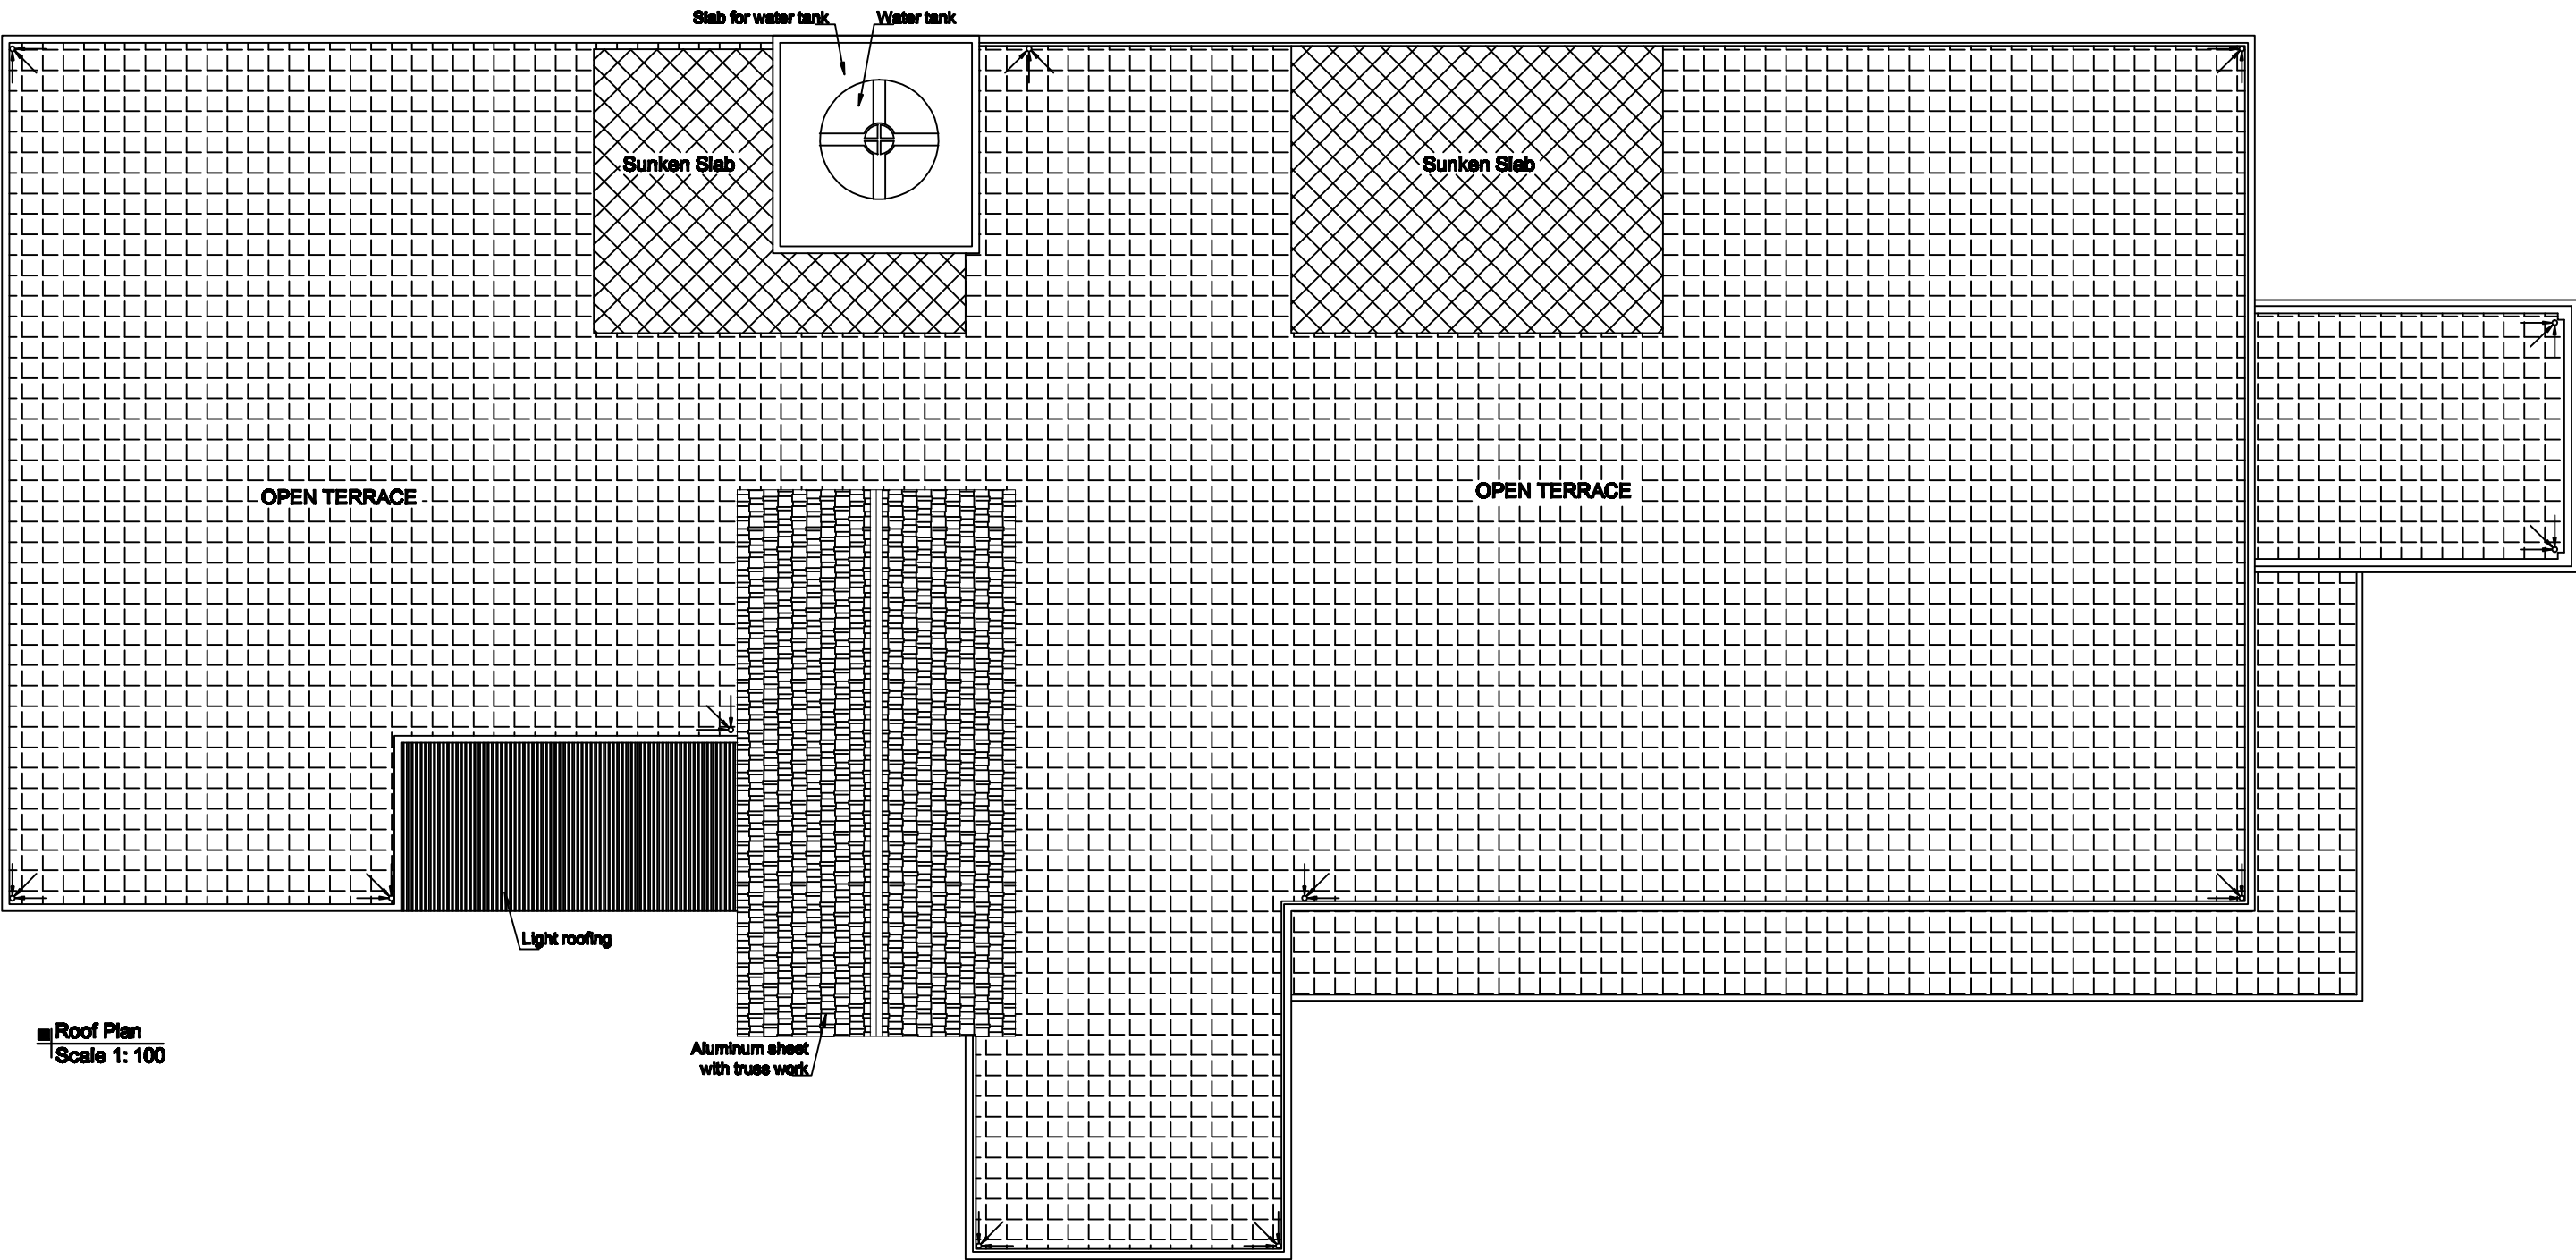

■ Roof Plan  
Scale 1: 100

Roof Plan