


ACHIEVED GROUND COVERAGE :979.0SQM(29.85%)
ACHIEVED F.A.R:1.17

PRODUCED BY AN AUTODESK EDUCATIONAL PRODUCT

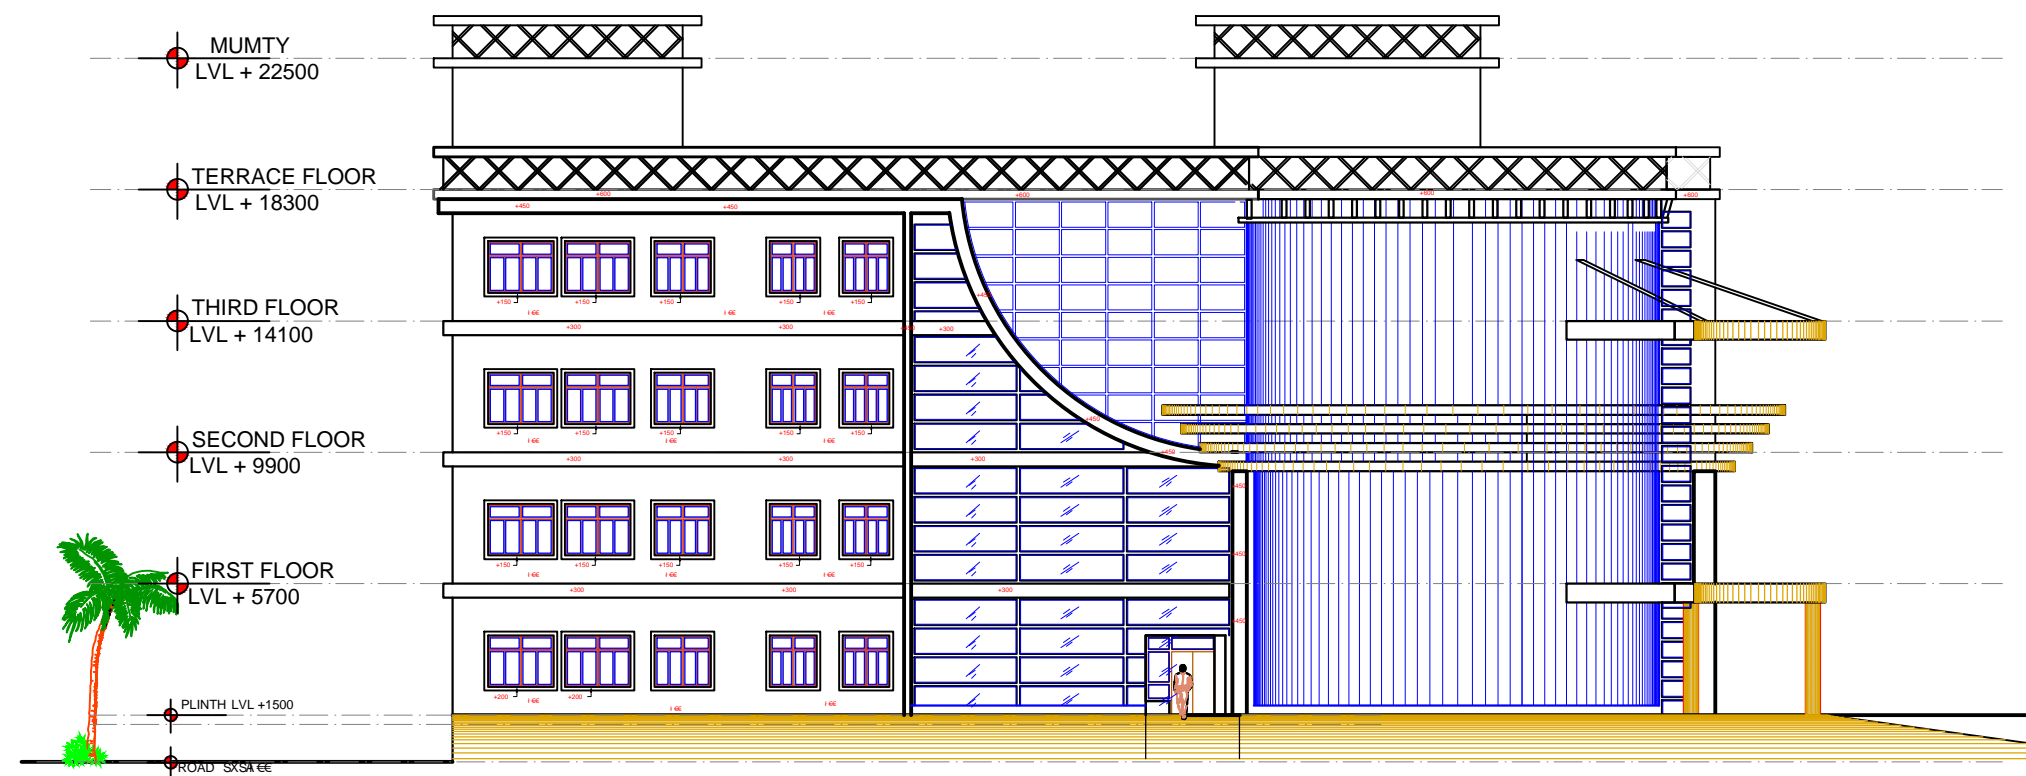

SIDE ELEVATION

(GRID 1mx1m)

PRESENTATION DRAWING

NOTES -

DO NOT SCALE DRAWING ONLY WRITTEN DIMENSIONS ARE TO BE FOLLOWED

[illegible]

REVISIONS

[illegible]

PROJECT	Construction of CGHS wellness centre and Administrative Building at R.K.Puram, Sector-13, New Delhi
---------	---

PMC

HLL LIFECARE LIMITED ,B-14/A
SECTOR -62
NOIDA-201307

ARCHITECT



TITLE CGHS DISPENSARY AND ADMINISTRATIVE BUILDING SIDE ELEVATION	SCALE - N.T.S.		DATE
	PREP. BY		
	CHCK. BY		
	APPRV. BY		
DRAWING NO.	HLL R.K. PURAM /		REV.
SHEET NO.			R-0

[illegible][illegible][illegible]

PMC	HLL LIFECARE LIMITED ,B-14/A SECTOR -62 NOIDA-201307
-----	--



ARCHITECT

SKYLINE

architectural consultants pvt ltd
architects,engineers & interior designers

office : 3rd floor tower seven commercial complex at
at solar park crossing nagpur nagpur B.P. INDIA
0222-2341291,23209123,4044112 fax 0222-2308126

dial : 0222-2341291,23209123,4044112 fax 0222-2308126


email : skyline@skylinearchitect.com

website : www.skylinearchitect.com

asso off : 49/87 WOODK TECH DRIVE SUITE B WOODMOONCHAND
ARCHITECTURAL, USA - 46003 TEL : (248)876-1200 FAX:(248)876-1201

architect : sanjay & vijay sinha

TITLE CGHS DISPENSARY AND ADMINISTRATIVE BUILDING SECTION A-A		SCALE - N.T.S.		DATE
		PREP. BY		
		CORR. BY		
		APPVD BY		
DRAWING NO.	HLL R.K. PURAM /			REV.
SHEET NO.				R-0

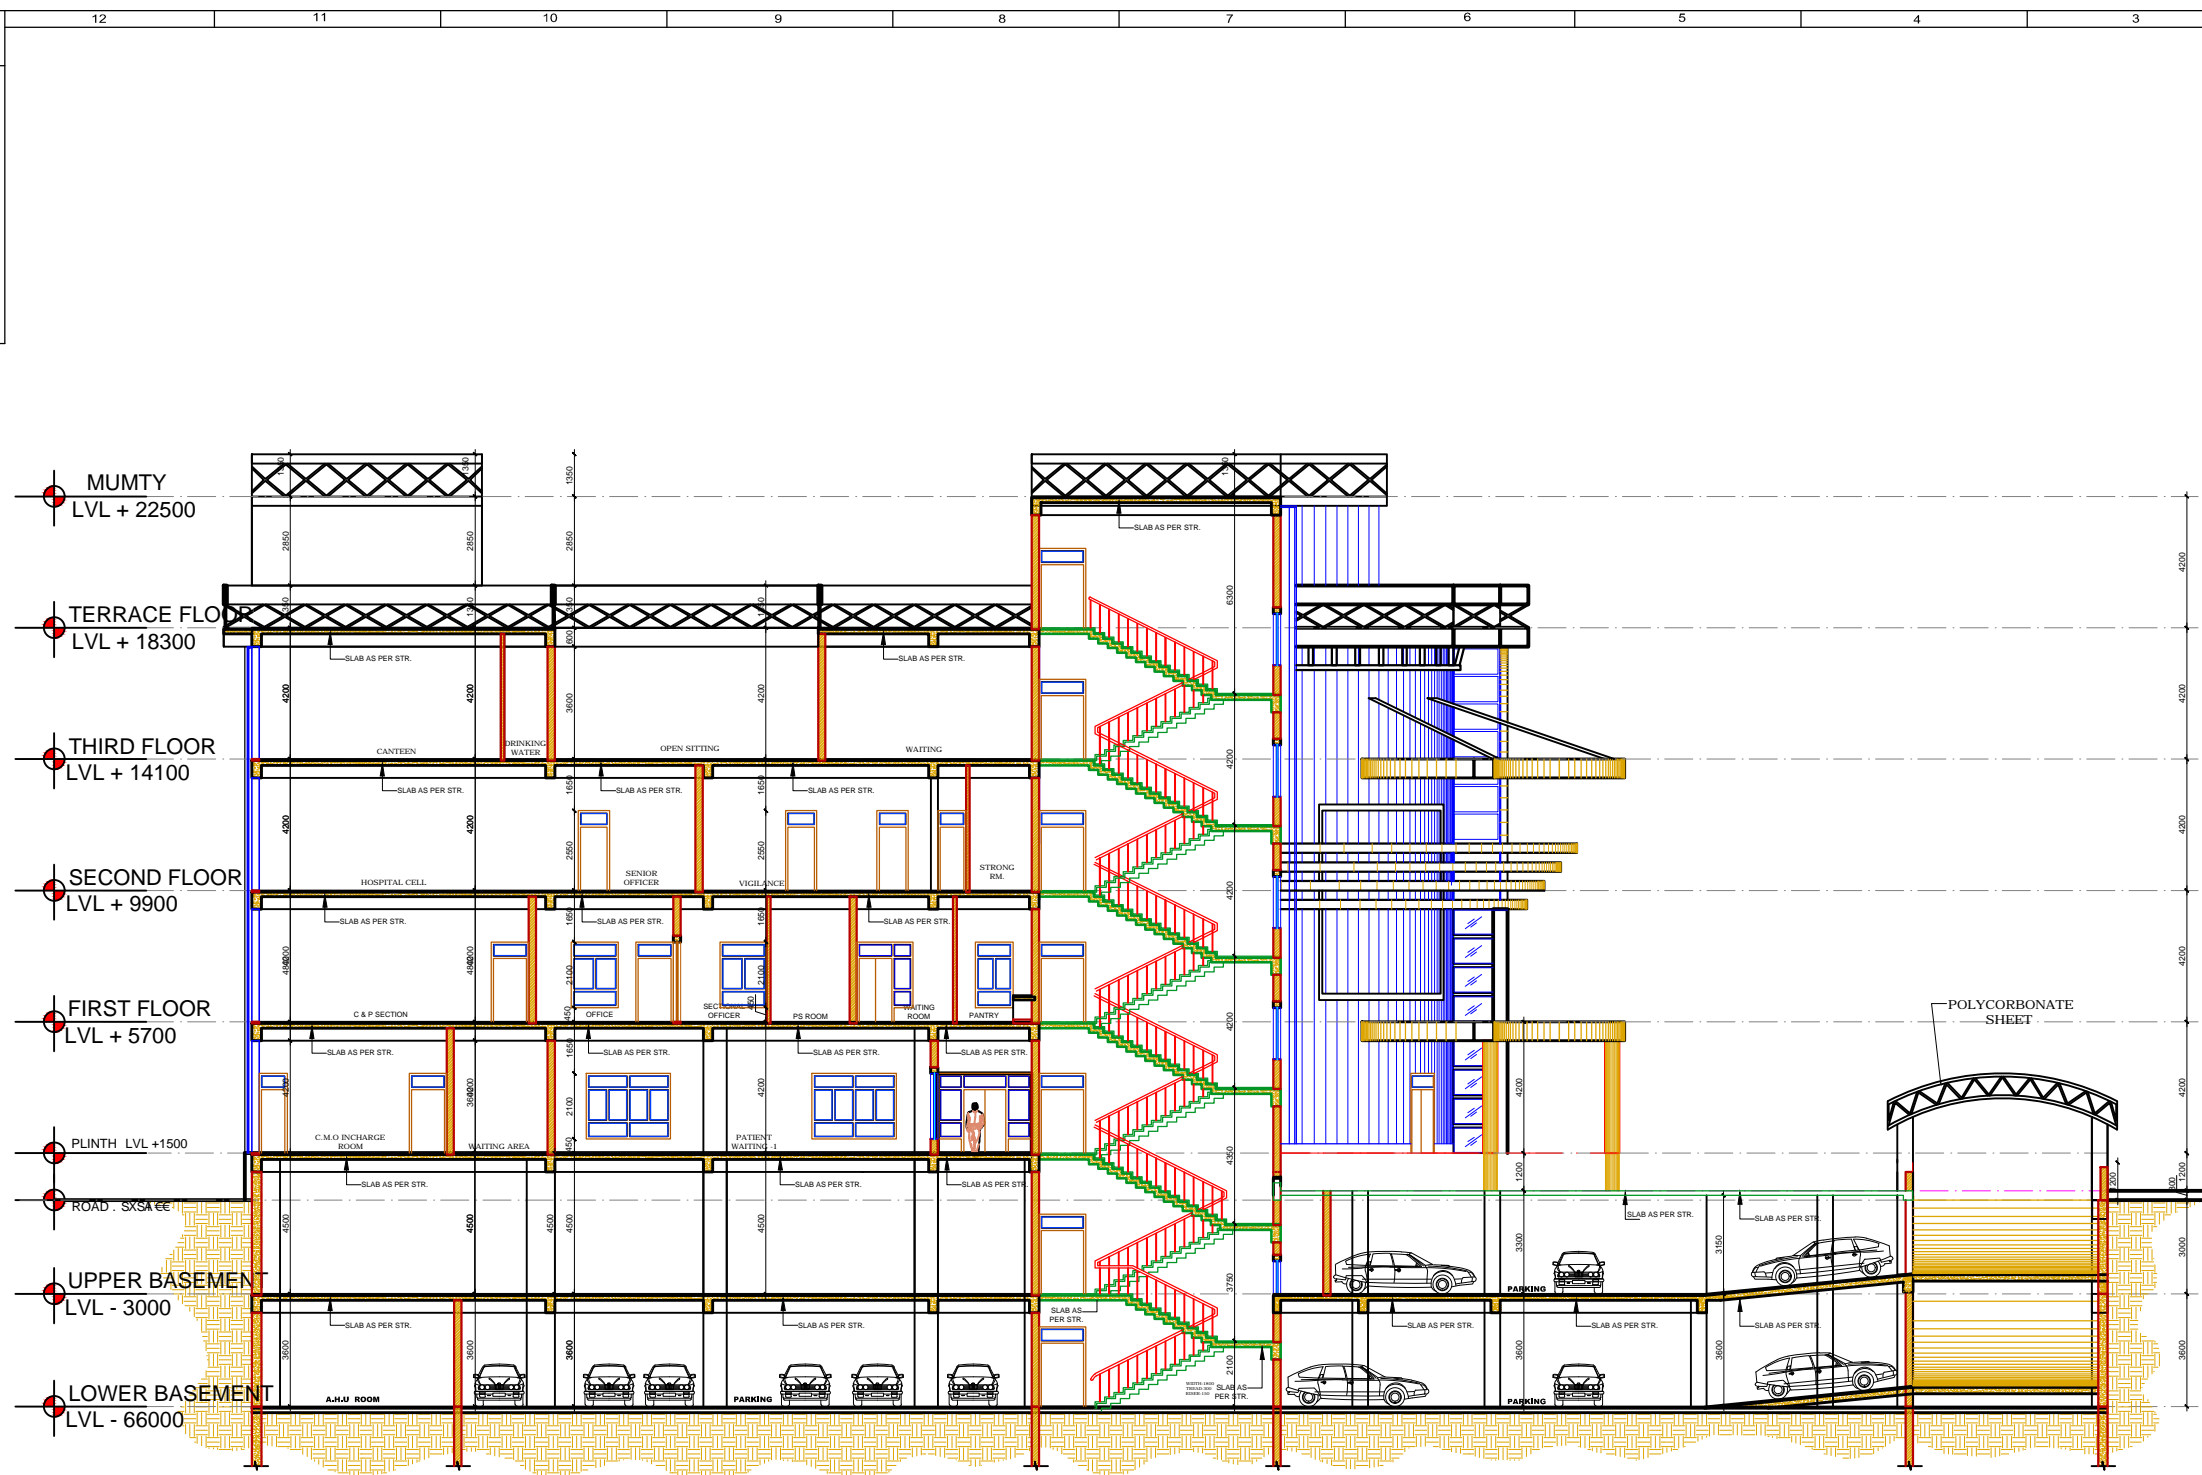

SECTION A-A

[illegible][illegible][illegible]

PMC	HLL LIFECARE LIMITED ,B-14/A SECTOR -62 NOIDA-201307
-----	--



SKYLINE

architectural consultants pvt ltd


architects, engineers & interior designers

office 1/3rd floor bannu verma commercial complex at
 radisson purple crossing nagpur nagar ko D P ROAD,
 (opp.22-23rd) 43/2/3801/23, 40/44/13th floor, (opp.22-23rd) 10th,
 dial email 02022-2593126, 02022-2593126
 02022-2593126
 www.skylinearchitects.com
 info office

AR 250 5601-10000 CREDITED

ARCHITECT : nanjay & vijay sinha

TITLE CGHS DISPENSARY AND ADMINISTRATIVE BUILDING SECTION B-B		SCALE - N.T.S.		DATE
		PAPD.		
		BY		
		COR'D.		
		BY		
		APPR'D.		
		BY		
DRAWING NO.	HLL R.K. PURAM /			REV.
SHEET NO.				R-0

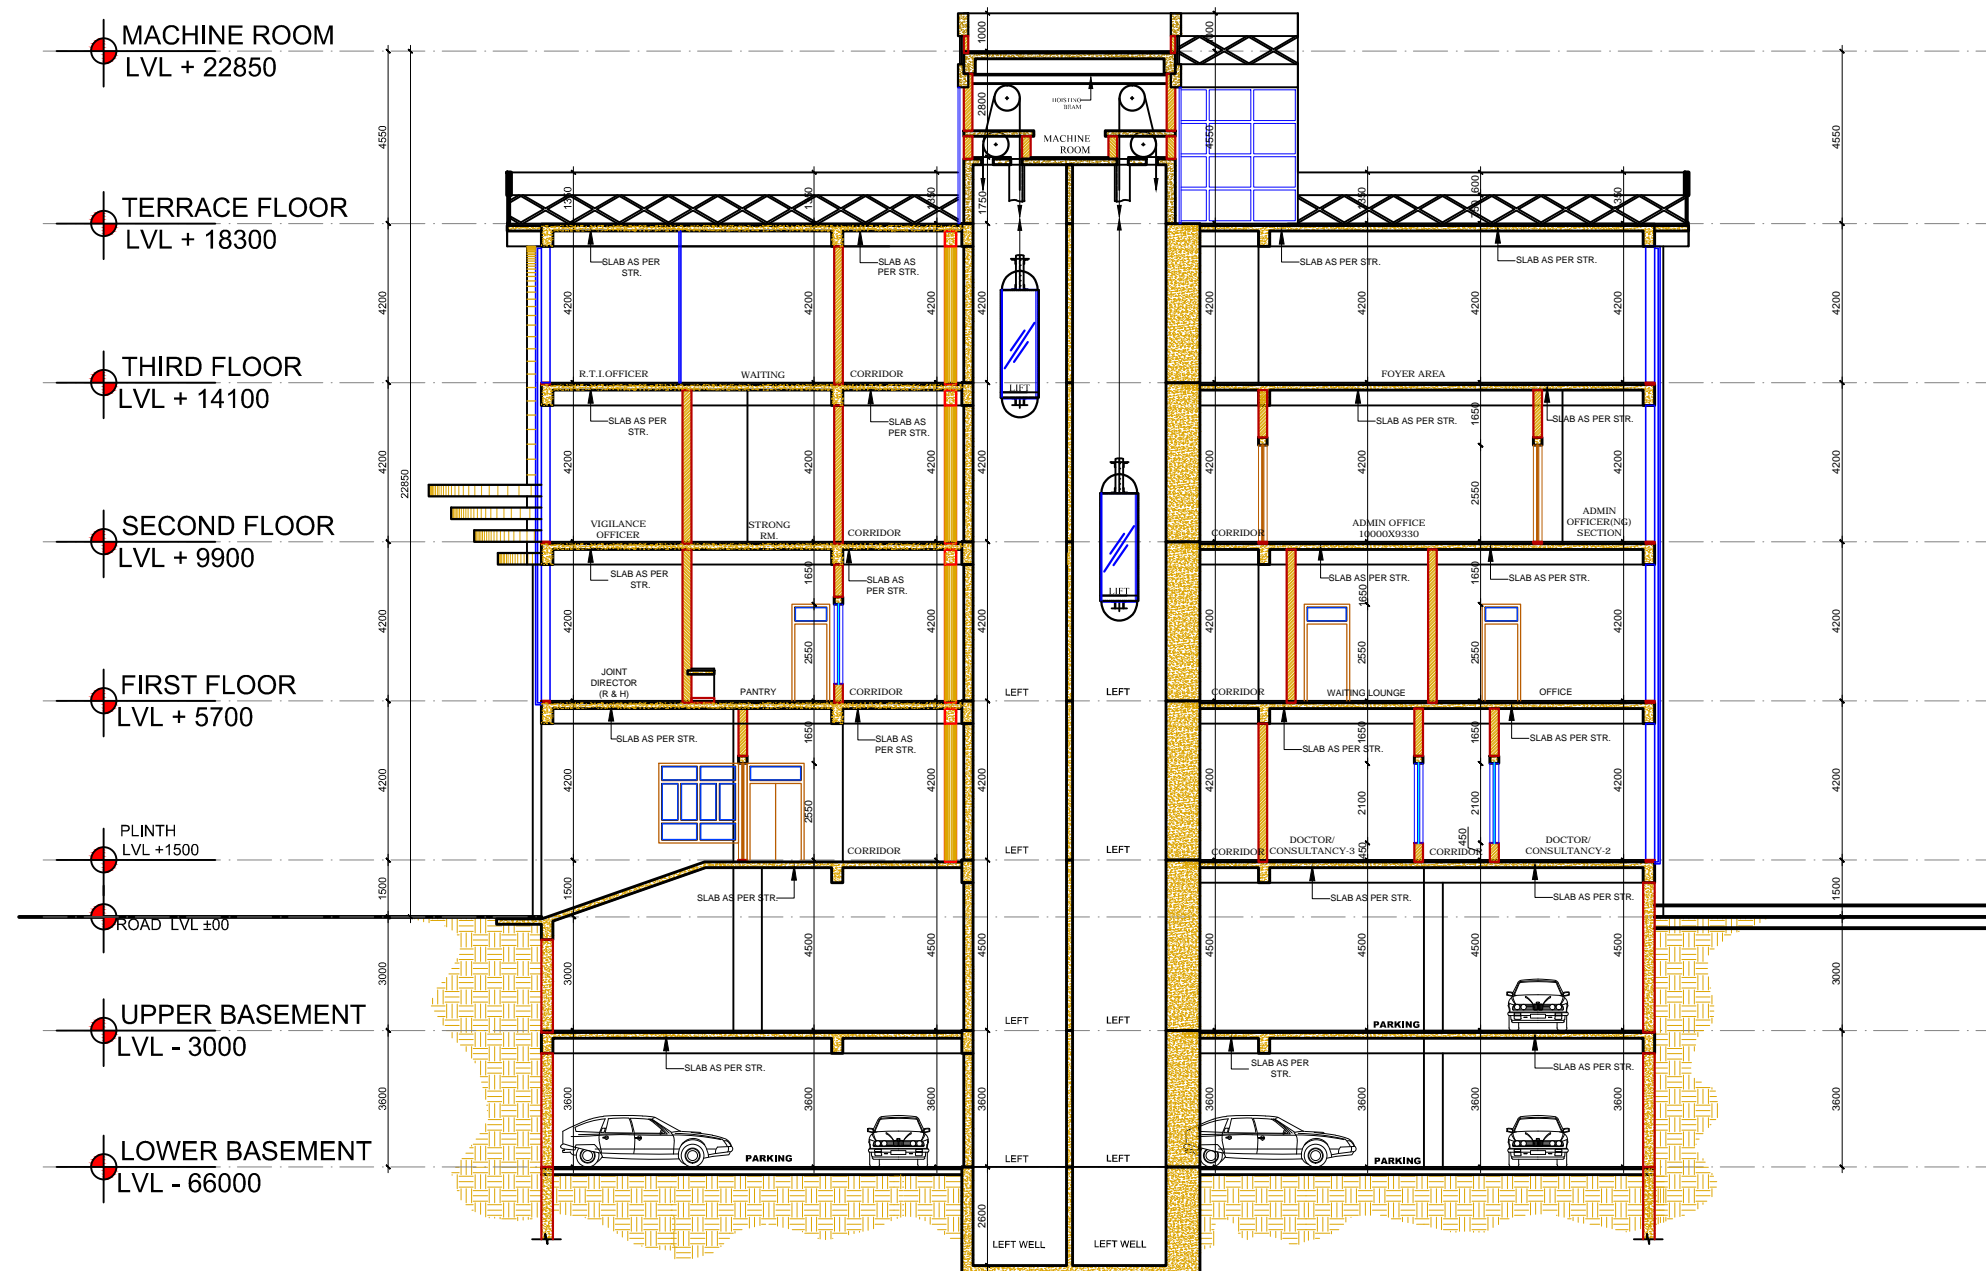

SECTION B-B

[illegible][illegible][illegible]

PMC	HLL LIFECARE LIMITED ,B-14/A SECTOR -62 NOIDA-201307
-----	--

ARCHITECT



SKYLINE

architectural consultants pvt ltd
architects,engineers & interior designers

office : 3rd floor tower seven commercial complex at
subash chandra boroan crossing nagpur nagpur 461 004
INDIA

tel : 0922-234123,231201,23,404411 fax: 0922-2303126


mail : skyline@skyarch.com, architectural155@gmail.com

website : www.skylinearchitect.com

asso office : 48/87 WOODKILL TECH DRIVE SUITE B WOODMOONCHANGAN
ARCHANGAL, INDIA - 481003 TEL : 0481877-1300 FAX: 0481877-1201

architectural : sanjay & vijay sinha

TITLE		CGHS DISPENSARY AND ADMINISTRATIVE BUILDING SECTION C-C		SCALE - N.T.S.	DATE
		PAPD. BY			
		CHRD. BY			
		APPRD. BY			
DRAWING NO.	HLL R.K. PURAM /				REV.
SHEET NO.					R-0

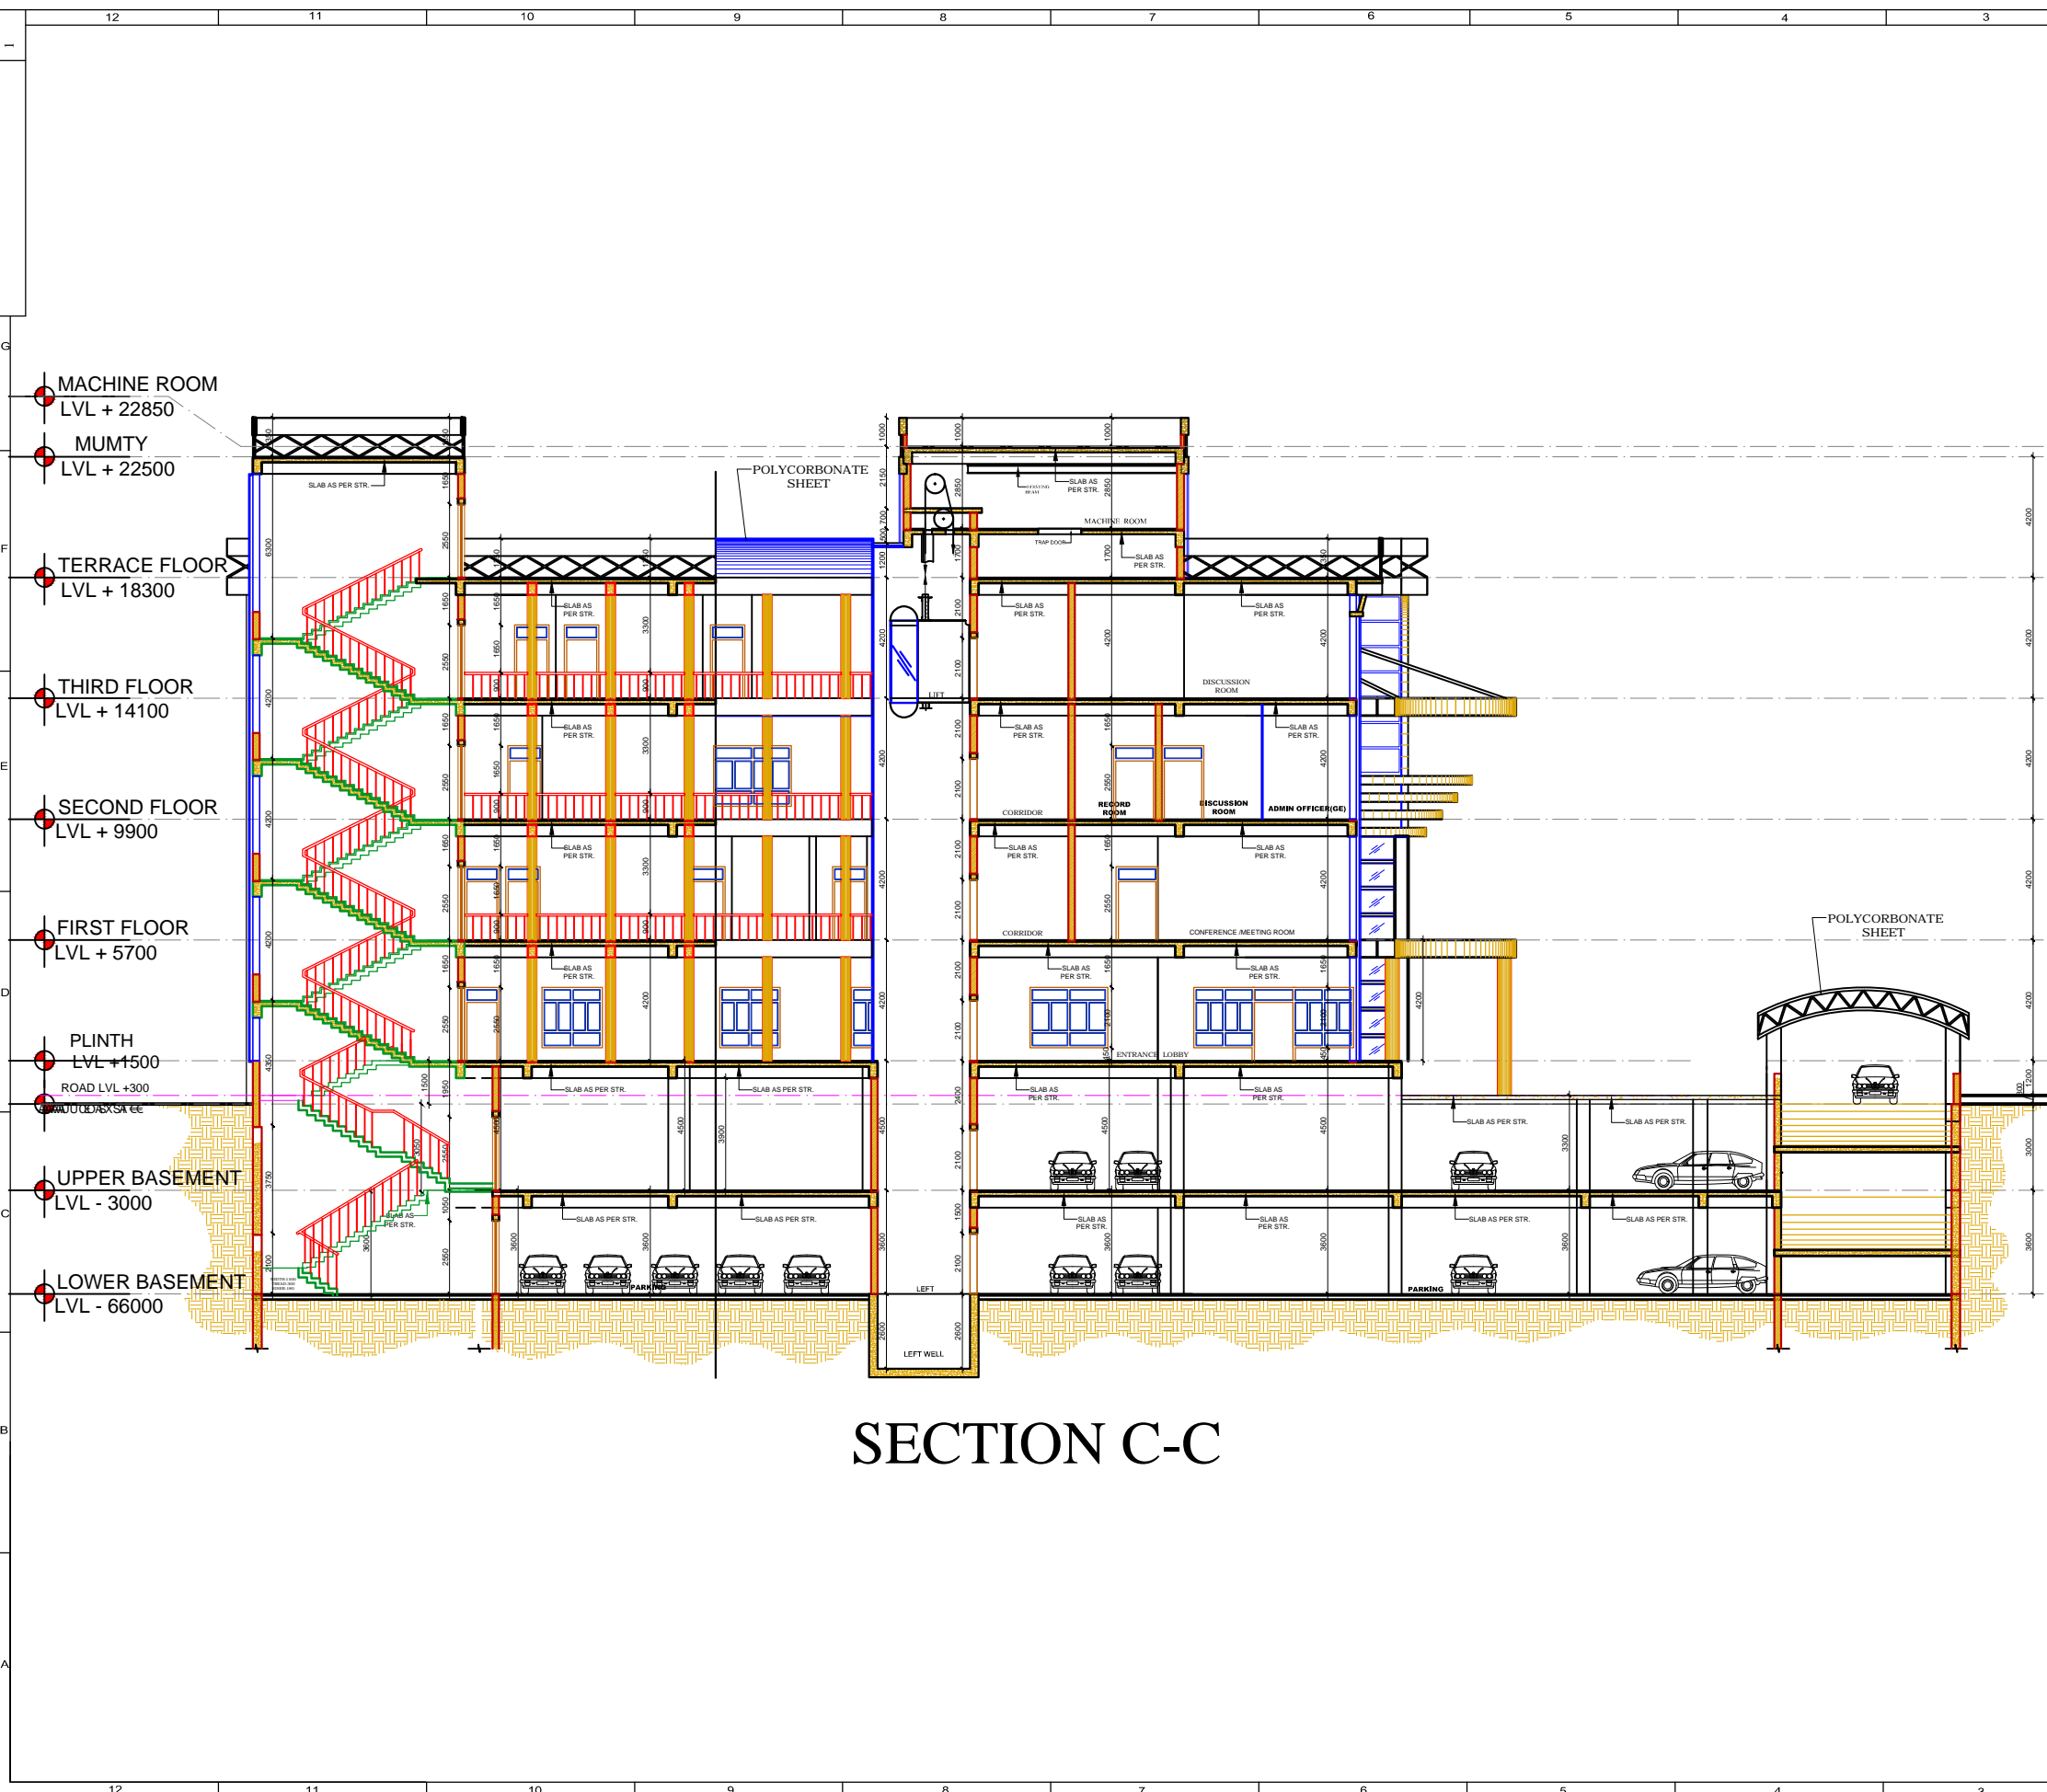

[illegible][illegible][illegible]

PMC	HLL LIFECARE LIMITED ,B-14/A SECTOR -62 NOIDA-201307
-----	--

ARCHITECT



SKYLINE
architectural consultants pvt ltd
architects, engineers & interior designers

office 1101 four lanes varan commercial complex at
indian park crossing green park, near R.P. Nagar,
Lucknow

tel 0522-2984123, 2926931, 2944412 fax 0522-2983138

email skyline@skyline.com, architecture191515@gmail.com


website www.skylinearchitect.com

asso office 49187 WINDMILL DRIVE, SUITE B, WOODMACHINAN
ARCHITECTURAL, LAKE CHARLES, TEL: (248)875-1200 FAX: (248)875-1201

architect : sanjay & vijay sinha

© 1999, 2000, 2001, 2624

TITLE CGHS DISPENSARY AND ADMINISTRATIVE BUILDING SECTION D-D		SCALE - N.T.S.		DATE
		PREP. BY		
		CHECK BY		
		APPROV. BY		
DRAWING NO.	HLL R.K. PURAM /			REV.
SHEET NO.				R-0

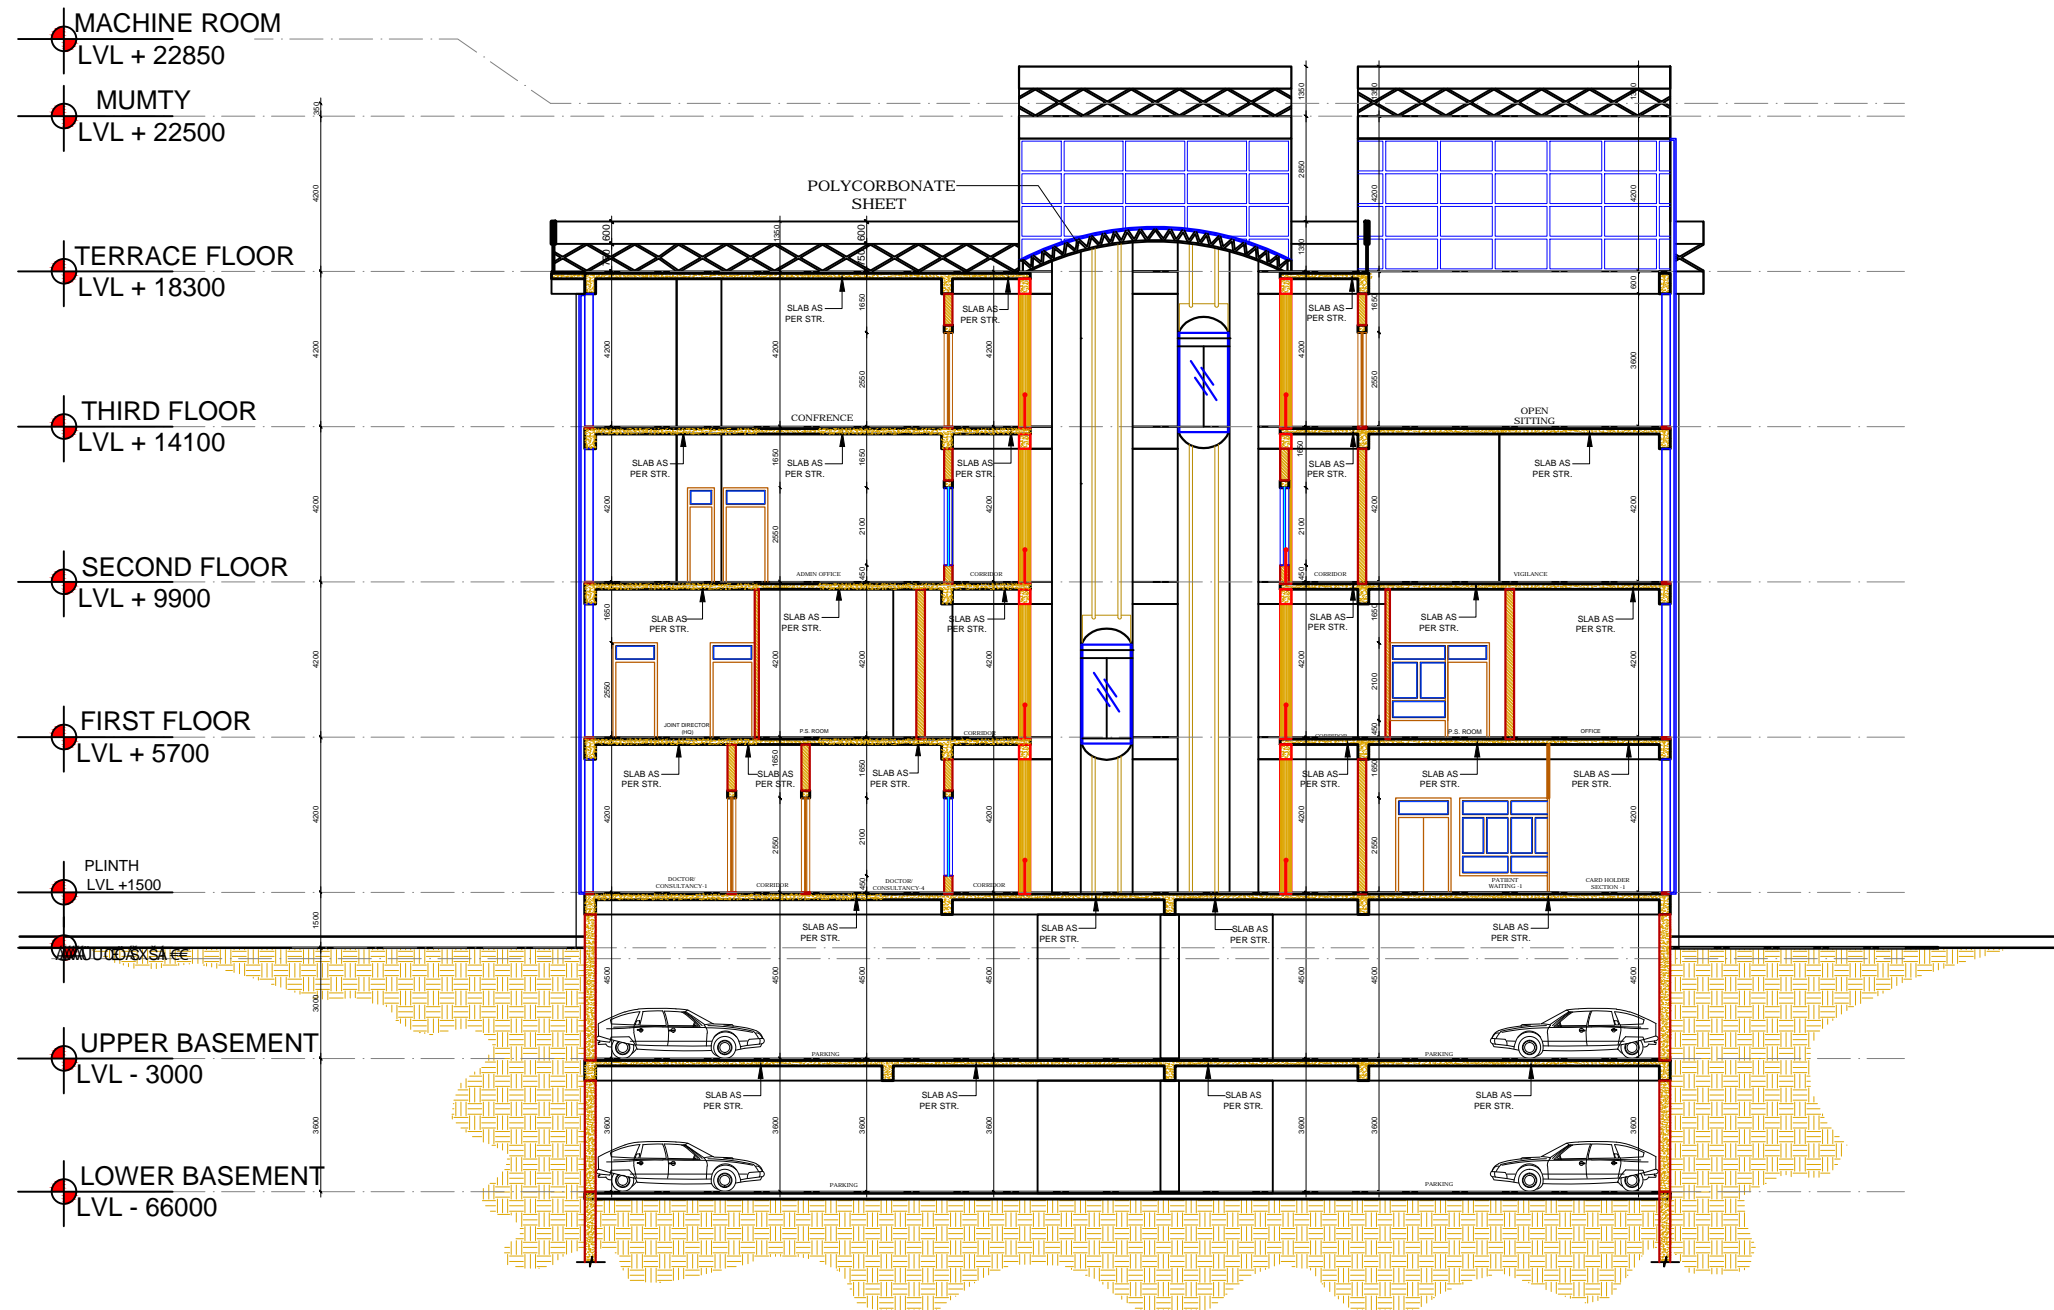

SECTION D-D



NOTES -

DO NOT SCALE DRAWING ONLY WRITTEN DIMENSIONS ARE TO BE FOLLOWED

REVISIONS

PROJECT	Construction of CGHS wellness centre and Administrative Building at R.K.Puram, Sector-13, New Delhi
---------	---

PMC	HLL LIFECARE LIMITED ,B-14/A SECTOR -62 NOIDA-201307
-----	--

ARCHITECT



SKYLINE
architectural consultants pvt ltd.
architects,engineers & interior designers

office : 1st floor laxmi vardaan commercial complex at
patrakar puram crossing gomti nagar lko U.P INDIA

dial : 0522-2394123,2393123,4044123 fax 0522-2393126

email : skyline@iushach.com,architectskyline315@gmail.com

website : www.skylinearchitect.com


asso office : 49197 WIXOM TECH DRIVE SUITE-B WIXOM,MICHIGAN
MICHIGAN, USA - 48393 TEL : (248)676-1200 FAX (248)675-1201

architect : sanjay & vijay sinha

SCHEDULE OF OPENINGS:					
S.NO.	TYPE	SIZE	SILL	LINTEL	REMARK
		OVERALL			
1.	D	2400X2550	-	2550	DOOR
2.	D1	1500X2550	-	2550	DOOR
3.	D1'	1500X2550	-	2550	REVOLVING DOOR
4.	D2	1200X2550	-	2550	DOOR
5.	D2'	1200X2100	-	2100	HANDICAP TOILET DOOR
6.	D3	1000X2550	-	2550	
7.	D4	900X2100	-	2100	
8.	D5	750X2100	-	2100	
9.	DW	2425X2550	-	2550	DOOR/WINDOW
10.	DW1	2700X2550	-	2550	
11.	W	2400X1650	900	2550	WINDOW
12.	W1	1800X1650	900	2550	
13.	W2	1500X1650	900	2550	
14.	W3	1000X1650	900	2550	
15.	V1	750X900	1500	2400	VENTILATOR
16.	GD	900X2100	-	2550	GLASS DOOR

TITLE		SCALE - N.T.S.	DATE
<p style="text-align: center;">LOWER BASEMENT PLAN</p>		PREP. BY	
		CHECK BY	
		APPROV BY	
DRAWING NO.	HLL R.K. PURAM /	REV.	
SHEET NO.		R-0	

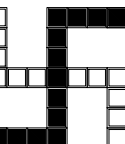

PMc	HLL LIFECARE LIMITED ,B-14/A SECTOR -62 NOIDA-201307	
	ARCHITECT	
OR	 <p>SKYLINE architectural consultants pvt ltd. architects,engineers & interior designers</p> <p>office : 1st floor laami varden commercial complex at pankaj puram crossing gram nagar ka L.P. Noida</p> <p>dist : 0022-2394123,2393123,4044123 fax 0022-2393126</p> <p>email : skyline@vsnl.com,architects@skline915@gmail.com</p> <p>website : www.sklinearchitect.com</p> <p>resso office : 4019F WINDOM TECH DRIVE SUITE-B WINDOMACHIGAN MCHIGAN, USA - 48303 TEL : GABRIE7700 FAX GABRIE7701</p> <p>architect : sanjay & vijay sinha</p>	
	AR 120 5001.0006 CERTIFIED	
W	TITLE	
OR	<div> <div>SCALE - N.T.S.</div> <div>DATE</div> </div> <div> <div>PREP. BY</div> <div>CHECK BY</div> <div>APPROV. BY</div> </div>	
OR	DRAWING NO. HLL R.K. PURAM /	
OR	SHEET NO.	
OR	REV.	
OR	R-O	



SCHEDULE OF OPENINGS:					
S.NO.	TYPE	SIZE	SILL	LINTEL	REMARK
		OVERALL			
1.	D	2400X2550	-	2550	DOOR
2.	D1	1500X2550	-	2550	DOOR
3.	D1'	1500X2550	-	2550	REVOLVING DOOR
4.	D2	1200X2550	-	2550	DOOR
5.	D2'	1200X2100	-	2100	HANDICAP TOILET DOOR
6.	D3	1000X2550	-	2550	
7.	D4	900X2100	-	2100	
8.	D5	750X2100	-	2100	
9.	DW	2425X2550	-	2550	DOOR/WINDOW
10.	DW1	2700X2550	-	2550	
11.	W	2400X1650	900	2550	WINDOW
12.	W1	2100X1650	900	2550	
13.	W2	2000X1650	900	2550	
14.	W3	1800X1650	900	2550	
15.	W4	1500X1650	900	2550	
16.	W5	1200X1650	900	2550	
17.	W6	900X1650	900	2550	
18.	SD	2400X900	900	2400	
19.	SD-1	2100X2100	900	2550	
18.	SD-2	1800X900	900	2400	
19.	SD-2	150X2100	900	2550	
18.	V1	750X900	1500	2400	VENTILATOR
19.	GD	900X2100	-	2550	GLASS DOOR

PRESENTATION DRAWING

NOTES -


NOT SCALE DRAWING ONLY WRITTEN DIMENSIONS ARE TO BE FOLLOWED

[illegible][illegible]

PROJECT	Construction of CGHS wellness centre and Administrative Building at R.K.Puram, Sector-13, New Delhi
---------	---

PMC
HLL LIFECARE LIMITED ,B-14/A
SECTOR -62
NOIDA-201307

ARCHITECT

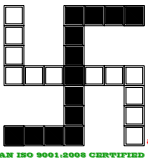

SKYLINE
architectural consultants pvt ltd.
architects,engineers & interior designers

office : lind floor laxmi vardan commercial complex at
patrakar parkam crossing gomti nagar ko LP INDIA

dial : 022-2394123,2393123,4044123 fax 0522-2393126

email : skyline@usa.hok.com,architectskyline315@gmail.com

website : skyline97.nixmach.com

asso office : 491/97 WOXOM TECH DRIVE SUITE-B WOXOM,MICHIGAN
MICHIGAN, USA - 48393 TEL : (248)576-1200.FAX (248)576-1201

architect : sanjay & vijay sinha

TITLE		SCALE - N.T.S.	DATE
<p align="center">GROUND FLOOR PLAN</p>		PREP. BY	
		CHECK BY	
		APPROV. BY	
DRAWING NO.	HLL R.K. PURAM /	REVISION	
SHEET NO.		R-4	



PRESENTATION DRAWING

NOTES -

DO NOT SCALE DRAWING ONLY WRITTEN DIMENSIONS ARE TO BE FOLLOWED

[illegible]

PROJECT	Construction of CGHS wellness centre and Administrative Building at R.K.Puram, Sector-13, New Delhi
---------	---

PMC

HLL LIFECARE LIMITED ,B-14/A
SECTOR -62
NOIDA-201307

ARCHITECT



<div style="text-align: center;"> <h1>PLAN</h1> <h2>THIRD FLOOR PLAN</h2> </div>		SCALE - N.T.S.		DATE
		PREP. BY		
		CHECK BY		
		APPROV. BY		
DRAWING NO.	HLL R.K. PURAM /			REV.
SHEET NO.				R-0

NOTES -

DO NOT SCALE DRAWING ONLY WRITTEN DIMENSIONS ARE TO BE FOLLOWED

[illegible]

REVISIONS

[illegible]

PROJECT	Construction of CGHS wellness centre and Administrative Building at R.K.Puram, Sector-13, New Delhi
---------	---


PMC

HLL LIFECARE LIMITED ,B-14/A
SECTOR -62
NOIDA-201307

ARCHITECT



TITLE		<div style="text-align: center;"> <h1>PLAN</h1> <h2>THIRD FLOOR PLAN</h2> </div>		SCALE - N.T.S.		DATE
		PREP. BY				
		CORR. BY				
		APPVD BY				
DRAWING NO.	HLL R.K. PURAM /					REV.
SHEET NO.						R-0

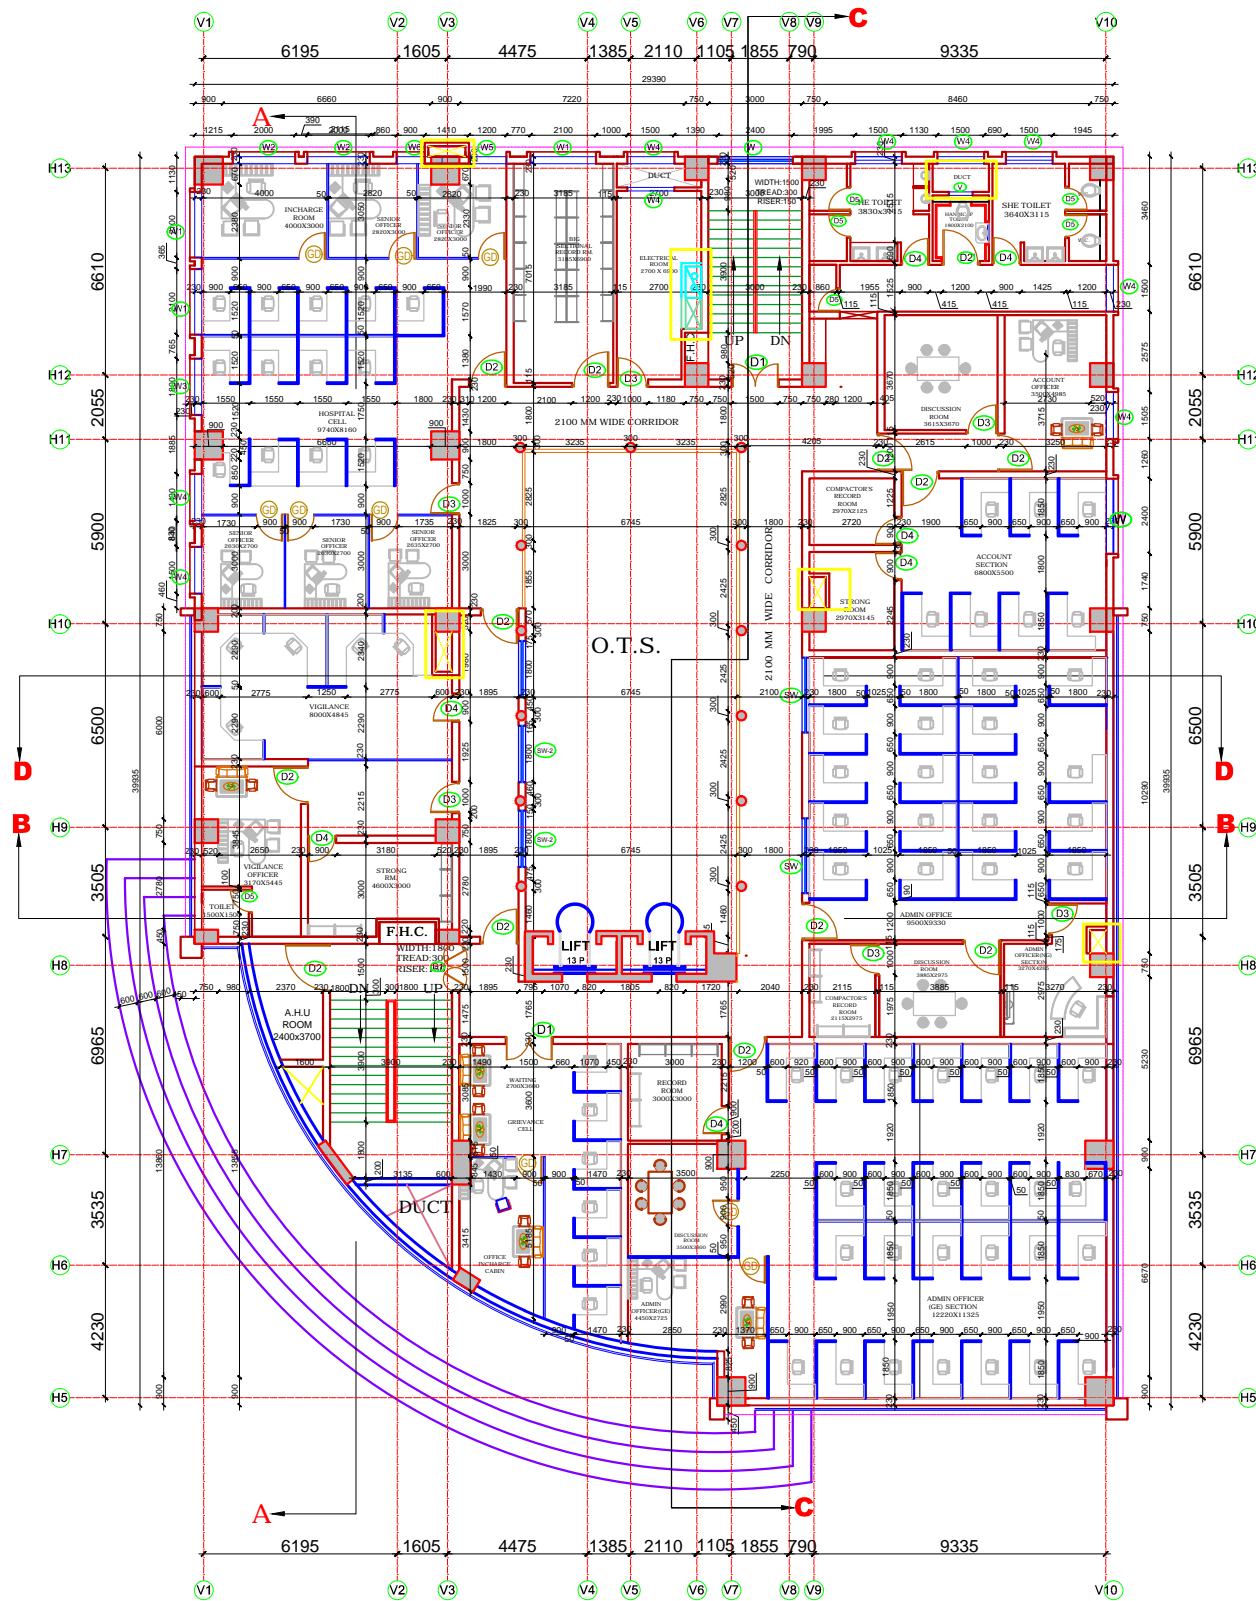

SECOND FLOOR PLAN

(GRID 1m x 1m)

SCHEDULE OF OPENINGS:

S.NO.	TYPE	SIZE	SILL	LINTEL	
		OVERALL			
1.	D	2400X2550	-	2550	DOOR
2.	D1	1500X2550	-	2550	DOOR
3.	D1'	1500X2550	-	2550	REVOLVING DOOR
4.	D2	1200X2550	-	2550	DOOR
5.	D2'	1200X2100	-	2100	HANDICAP TOILET DOOR
6.	D3	1000X2550	-	2550	
7.	D4	900X2100	-	2100	
8.	D5	750X2100	-	2100	
9.	DW	2425X2550	-	2550	DOOR/WINDOW
10.	DW1	2700X2550	-	2550	
11.	W	2400X1650	900	2550	WINDOW
12.	W1	2100X1650	900	2550	
13.	W2	2000X1650	900	2550	
14.	W3	1800X1650	900	2550	
15.	W4	1500X1650	900	2550	
16.	W5	1200X1650	900	2550	
17.	W6	900X1650	900	2550	
18.	SD	2400X900	900	2400	
19.	SD-1	2100X2100	900	2550	
19.	SD-2	1800X900	900	2400	
19.	SD-2	150X2100	900	2550	
18.	V1	750X900	1500	2400	VENTILATOR
19.	GD	900X2100	-	2550	GLASS DOOR

NOTES -

DO NOT SCALE DRAWING ONLY WRITTEN DIMENSIONS ARE TO BE FOLLOWED

[illegible]

REVISIONS

[illegible]


PROJECT

Construction of CGHS wellness centre and
Administrative Building at R.K.Puram, Sector-13, New Delhi

PMC

HLL LIFECARE LIMITED ,B-14/A
SECTOR -62
NOIDA-201307

ARCHITECT

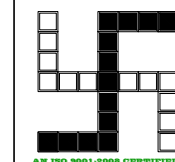

SKYLINE
architectural consultants pvt ltd.
architects,engineers & interior designers

office : lind floor larks varden commercial complex at
patrakar puram crossing gotti nagar ko U P INDIA

dial : 0522-2394123,2393123,4044123 fax 0522-2393126

email : skyline@usaah.com,architectskyline315@gmail.com

website : www.skylinearchitect.com

asso office : 49197 WIXOM TElCH DRIVE SUITE-B WIXOM,MICHIGAN
MICHIGAN, USA - 48939 TEL : (248)675-1200 FAX (248)675-1201


architect : sanjay & vijay sinha

TITLE

PLAN

THIRD FLOOR PLAN


DRAWING NO.	HLL R.K. PURAM /	REV.
SHEET NO.		R-0

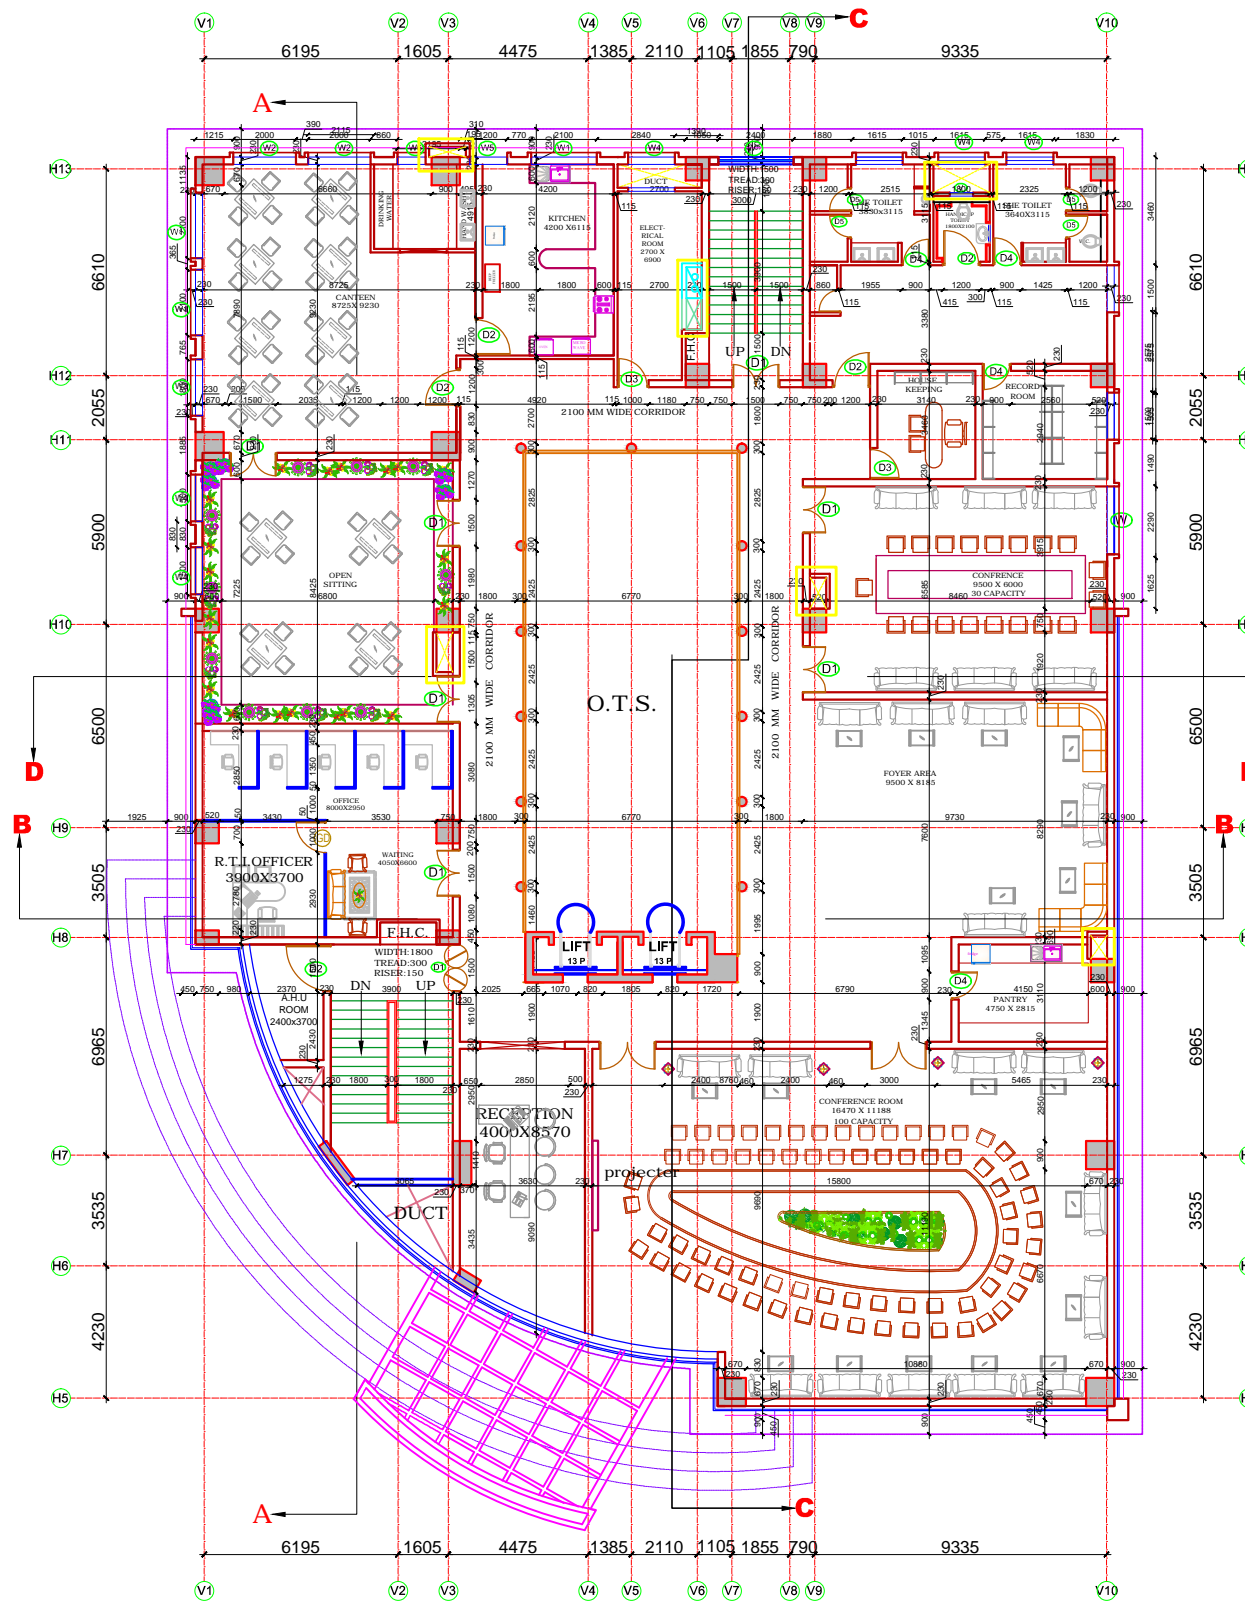

THIRD FLOOR PLAN
(GRID 1mx1m)

SCHEDULE OF OPENINGS:

S.NO.	TYPE	SIZE	SILL	LINTEL	
		OVERALL			
1.	D	2400X2550	-	2550	DOOR
2.	D1	1500X2550	-	2550	DOOR
3.	D1'	1500X2550	-	2550	REVOLVING DOOR
4.	D2	1200X2550	-	2550	DOOR
5.	D2'	1200X2100	-	2100	HANDICAP TOILET DOOR
6.	D3	1000X2550	-	2550	
7.	D4	900X2100	-	2100	
8.	D5	750X2100	-	2100	
9.	DW	2425X2550	-	2550	DOOR/WINDOW
10.	DW1	2700X2550	-	2550	
11.	W	2400X1650	900	2550	WINDOW
12.	W1	2100X1650	900	2550	
13.	W2	2000X1650	900	2550	
14.	W3	1800X1650	900	2550	
15.	W4	1500X1650	900	2550	
16.	W5	1200X1650	900	2550	
17.	W6	900X1650	900	2550	
18.	SD	2400X900	900	2400	
19.	SD-1	2100X2100	900	2550	
18.	SD-2	1800X900	900	2400	
19.	SD-2	150X2100	900	2550	
18.	V1	750X900	1500	2400	VENTILATOR
19.	GD	900X2100	-	2550	GLASS DOOR

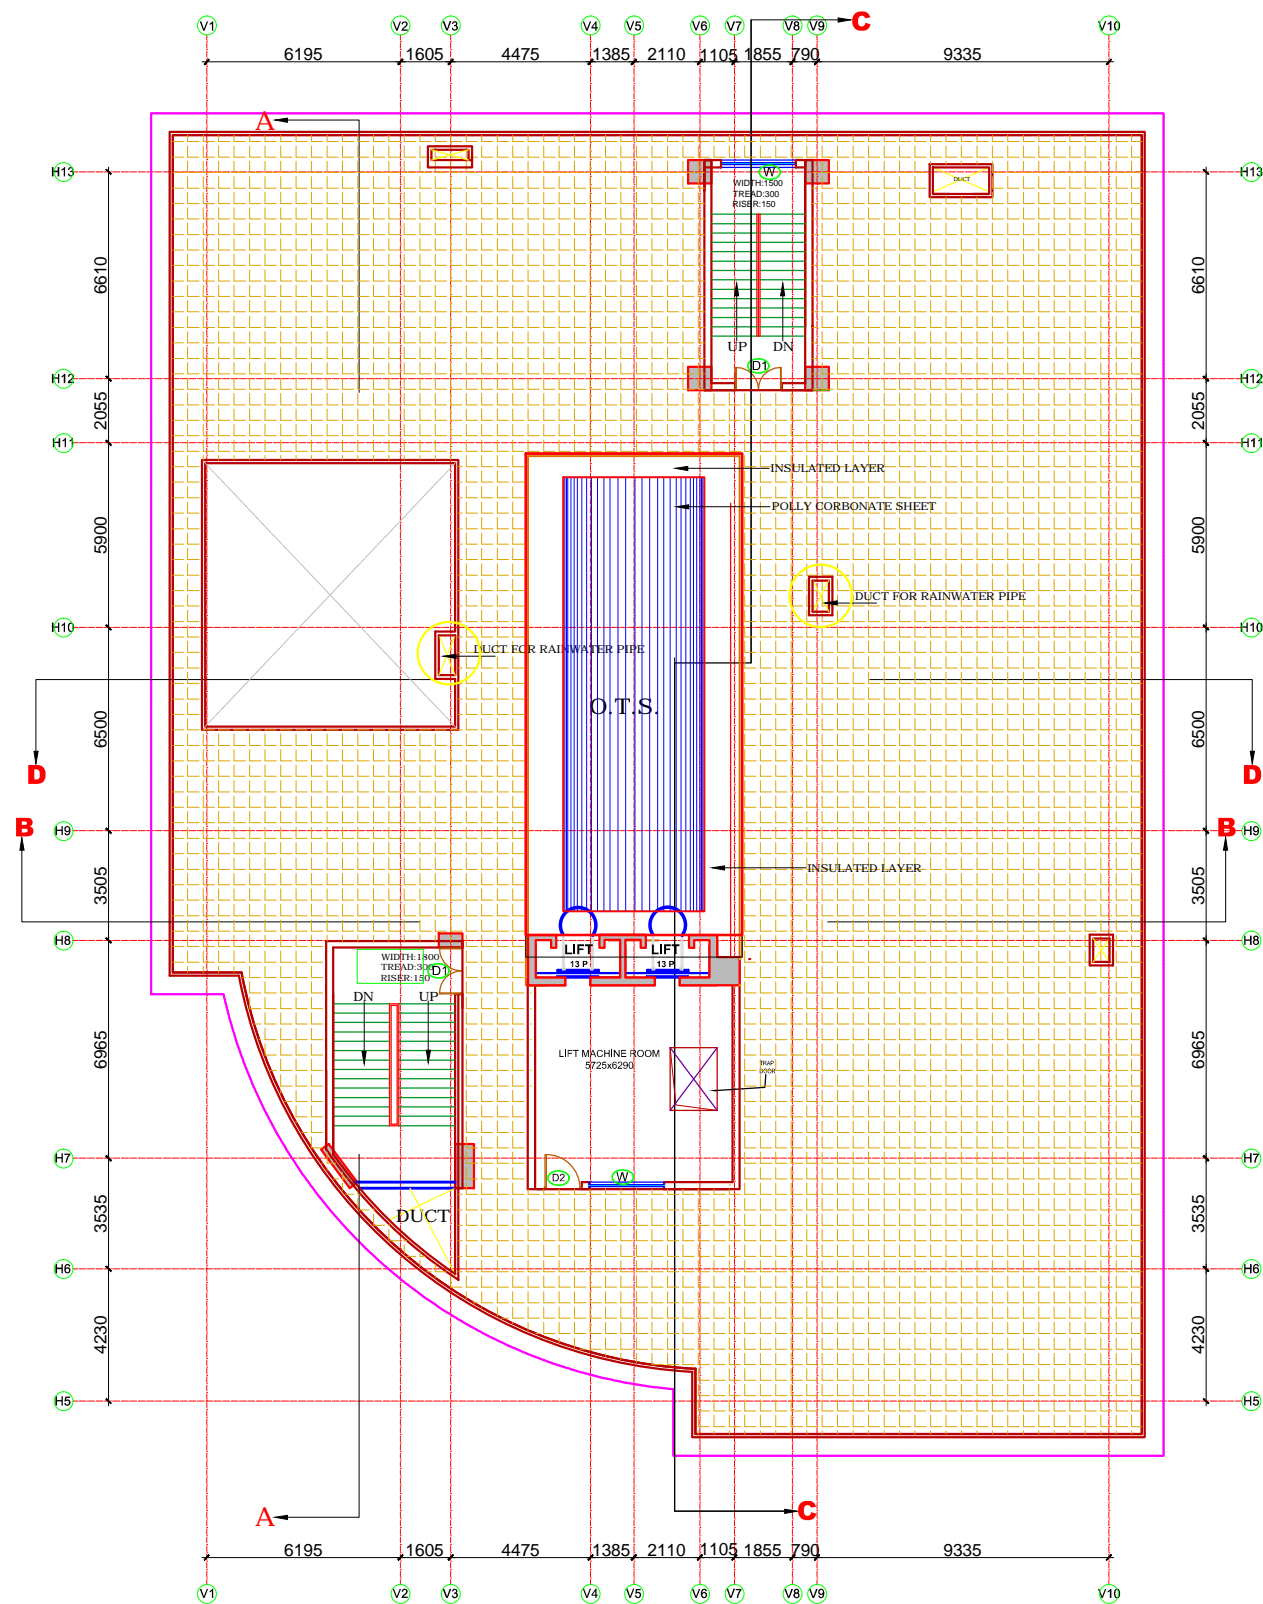

SCHEDULE OF OPENINGS:						
S.NO.	TYPE	SIZE	SILL	LINTEL		REMARK
		OVERALL				
1.	D	2400X2550	-	2550		DOOR
2.	D1	1500X2550	-	2550		DOOR
3.	D1'	1500X2550	-	2550		REVOLVING DOOR
4.	D2	1200X2550	-	2550		DOOR
5.	D2'	1200X2100	-	2100		HANDICAP TOILET DOOR
6.	D3	1000X2550	-	2550		
7.	D4	900X2100	-	2100		
8.	D5	750X2100	-	2100		
9.	DW	3000X2550	-	2550		DOOR/WINDOW
10.	DW1	2700X2550	-	2550		
11.	W	2400X1650	900	2550		WINDOW
12.	W1	1800X1650	900	2550		
13.	W2	1500X1650	900	2550		
14.	W3	1000X1650	900	2550		
15.	V1	750X900	1500	2400		VENTILATOR
16.	GD	900X2100	-	2550		GLASS DOOR