


AREA STATEMENT
TERRACE FLOOR = 40 SQ.M (430.4 SQ.FT)

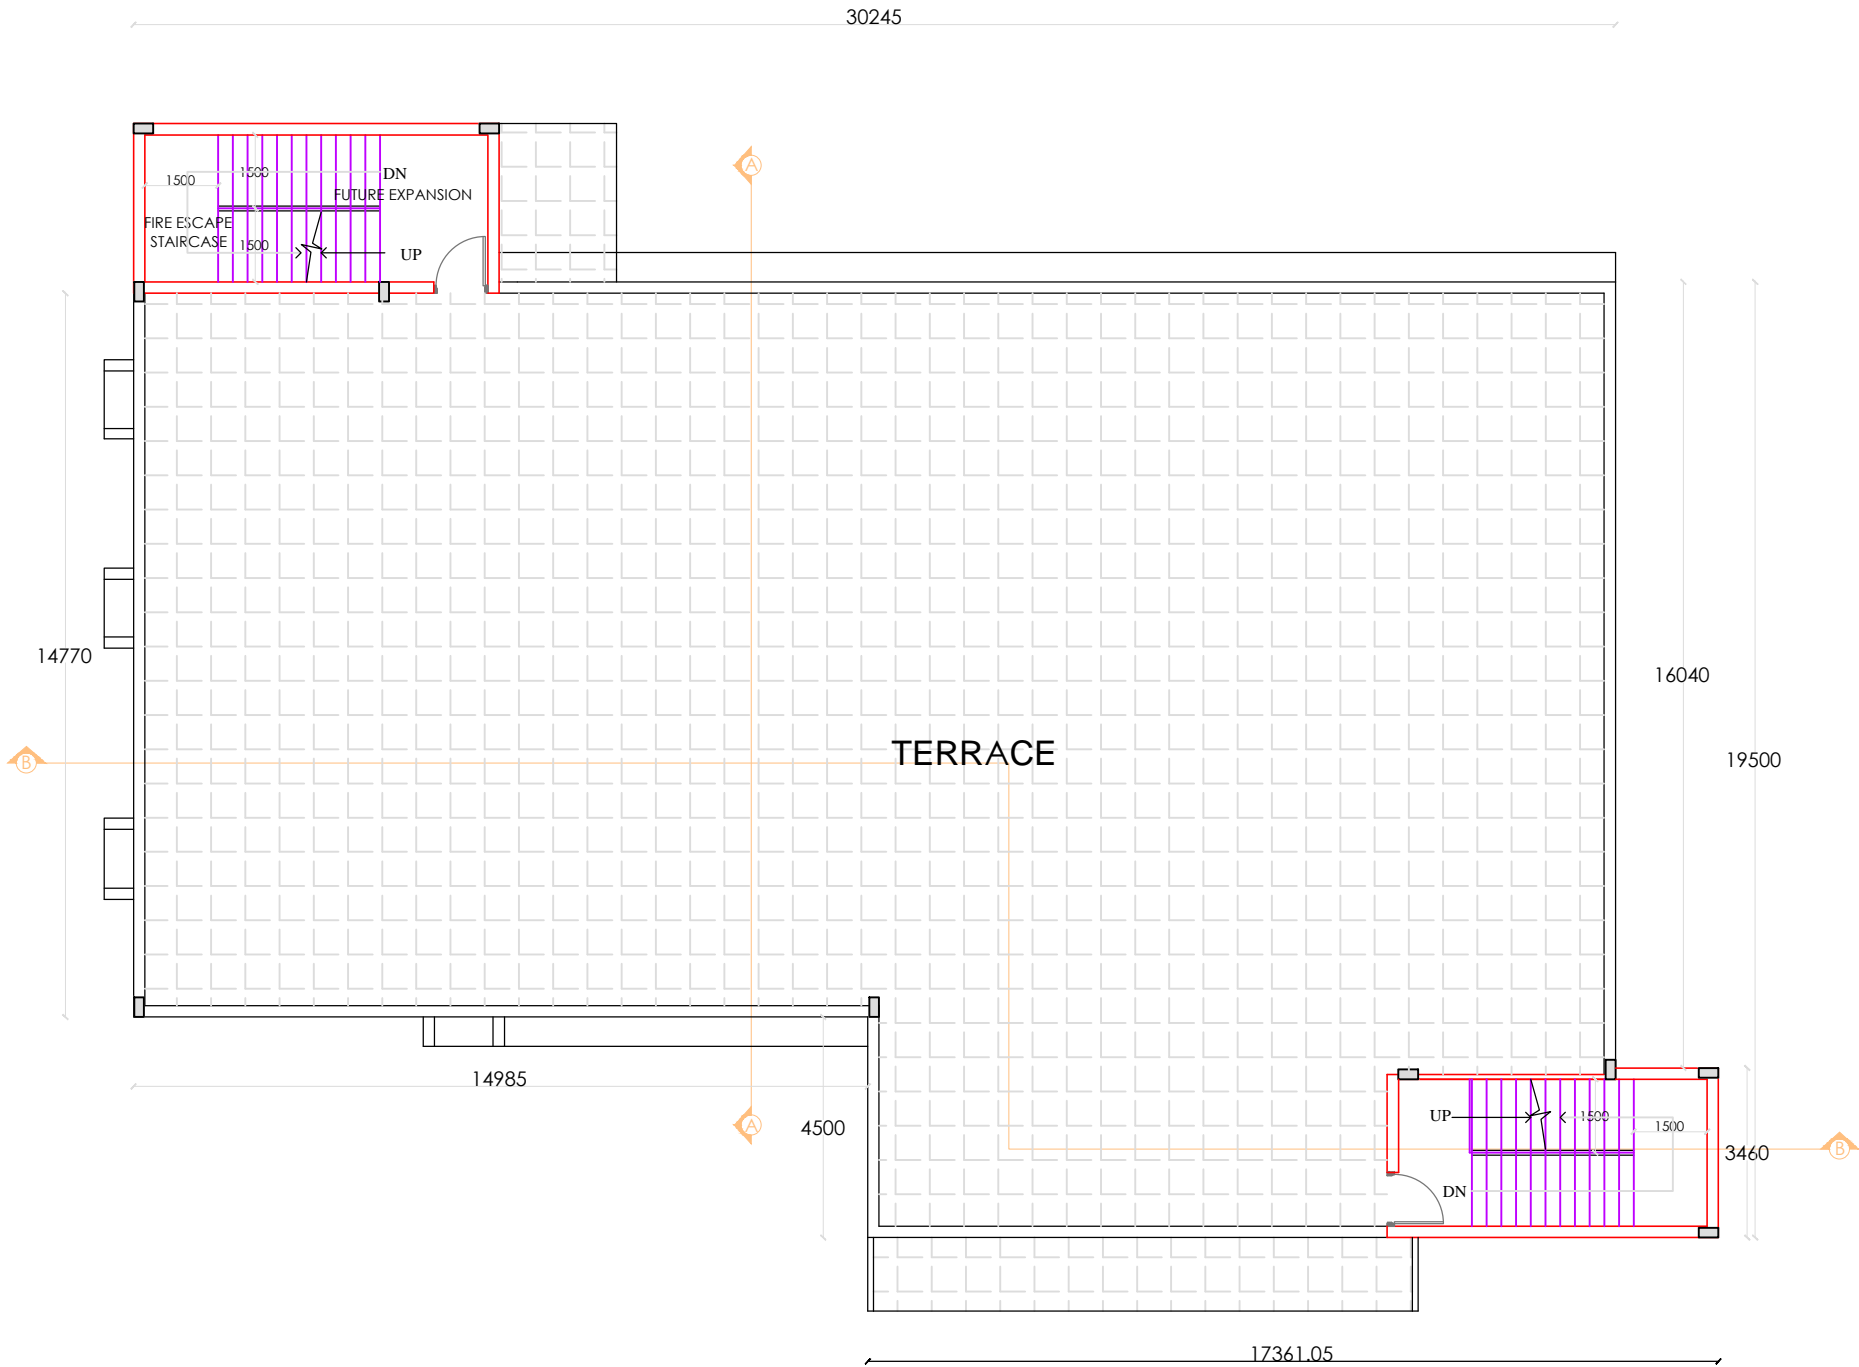

R E V I S I O N S				
NOS.	DATE	DESCRIPTION	DWN	CKD.
RD	29-05-2015		RAHUL	RVK



H LL LIFECARE LTD.
(A Government of India Enterprise)
INFRASTRUCTURE DEVELOPMENT
DIVISION
THIRUVANANTHAPURAM-6
TEL: 0471-2365872, 2365873
FAX: 0471- 2368144
web www.lifecarehll.com

PROJECT TITLE
**PROPOSED
ANALYTICAL LAB
AT KFB , BELGAUM**

DRAWING TITLE
TERRACE FLOOR PLAN

PRELIMINARY DRAWING

DATE: 31-08-2015 SCALE : 1:150

DRAWN: MEGI

DRG. NO.
HLL/IDD/KFB / ANLT. LAB/A3

ARCHITECT

NOTE
1. ALL DIMENSIONS ARE IN CENTIMETRES
2. DO NOT SCALE THE DRAWING
3. DISCLAIMER :THESE DRAWINGS ARE THE
SOLE PROPERTY OF HLL LIFECARELTD.
NO CHANGES OR COPIES CAN BE MADE
WITHOUT CONSENT
4. ANY DISCREPANCY SHALL BE IMMEDIATELY
REFERRED TO THE ARCHITECT FOR
CLARIFICATION