
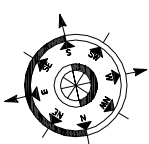


S.No	CODE	DESCRIPTION	UNIT	QTY
1	TYPE 'C'	MANGER CABIN TABLES 1650(L) x 750(D) x 750(H) - MT 1000(L) x 450(D) x 750(H) - ST	Nos.	1
2	TYPE 'CL'	MAMGER CABIN TABLES 1350(L) x 700(D) x 750(H) - MT 1000(L) x 400(D) x 750(H) - ST	Nos.	2
3	TYPE 'G'	AUDIT MEETING HALL TABLE (12 SEATER) 3600(L) x 1200(D) x 750(H)	Nos.	2
4	TYPE 'H'	MEETING HALL TABLE (8 SEATER) 2400(L) x 1200(D) x 750(H)	Nos.	1
5	TYPE 'I'	CENTER TABLE 1100(L) x 600(D) x 460(H)	Nos.	0
6	TYPE 'J'	CENTER TABLE 1100(L) x 600(D) x 460(H)	Nos.	0
7	TYPE 'K'	CENTER TABLE 1100(L) x 600(D) x 460(H)	Nos.	0
8	TYPE 'L'	CORNER TABLE 550(L) x 550(D) x 510(H)	Nos.	0
9	SOFA 'A'	RECEPTION SOFA (4 SEATER) 2250(L) x 800(W)	Nos.	0
10	SOFA 'B'	CABIN SOFA (3 SEATER) 2100(L) x 800(W)	Nos.	0
11	SOFA 'C'	CABIN SOFA (2 SEATER) 1550 (L) x 800(W)	Nos.	0
12	SOFA 'D'	CABIN SOFA (1 SEATER) 950(L) x 800(W)	Nos.	0
13	GD 1	DOUBLE GLASS DOOR - 1500(L) x 2100(H)	Nos.	4
14	GD 2	SINGLE GLASS DOOR - 1080(L) x 2100(H)	Nos.	0
15	GD 3	SINGLE GLASS DOOR - 1000(L) x 2100(H)	Nos.	9
16	GD 4	SINGLE GLASS DOOR - 750(L) x 2100(H)	Nos.	2
17	MFD 1	DOUBLE FLUSH DOOR - 1500(L) x 2100(H)	Nos.	6
18	MFD 2	SINGLE FLUSH DOOR - 1000(L) x 2100(H)	Nos.	3
19	MFD 3	SINGLE FLUSH DOOR - 750(L) x 2100(H)	Nos.	0
20	FD 1	SINGLE FLUSH DOOR - 750(L) x 2100(H)	Nos.	0
21	FD 2	SINGLE FLUSH DOOR - 1000(L) x 2100(H)	Nos.	1
22	MPD 1	MODULAR PARTITION & DOOR FOR TOILETS	Nos.	5
23	S1	HALF HEIGHT STORAGE 900mm (L) x 500mm(W)	Nos.	0
24	S2	HALF HEIGHT STORAGE 900mm (L) x 450mm(W)	Nos.	34
25	S3	HALF HEIGHT STORAGE 1200mm (L) x 450mm(W)	Nos.	0
26	FH1	FULL HEIGHT STORAGE 1200mm (L) x 2100mm(W)	Nos.	15
27		CIVIL PARTITION	SQM	NA
28		WOODEN PARTITION	SQM	40
29		GLASS PARTITION	SQM	36
30		GYPSUM PARTITION	SQM	160
31		1200mm GYPSUM PARTITION 1000mm GLASS, 200mm GYPSUM	SQM	120

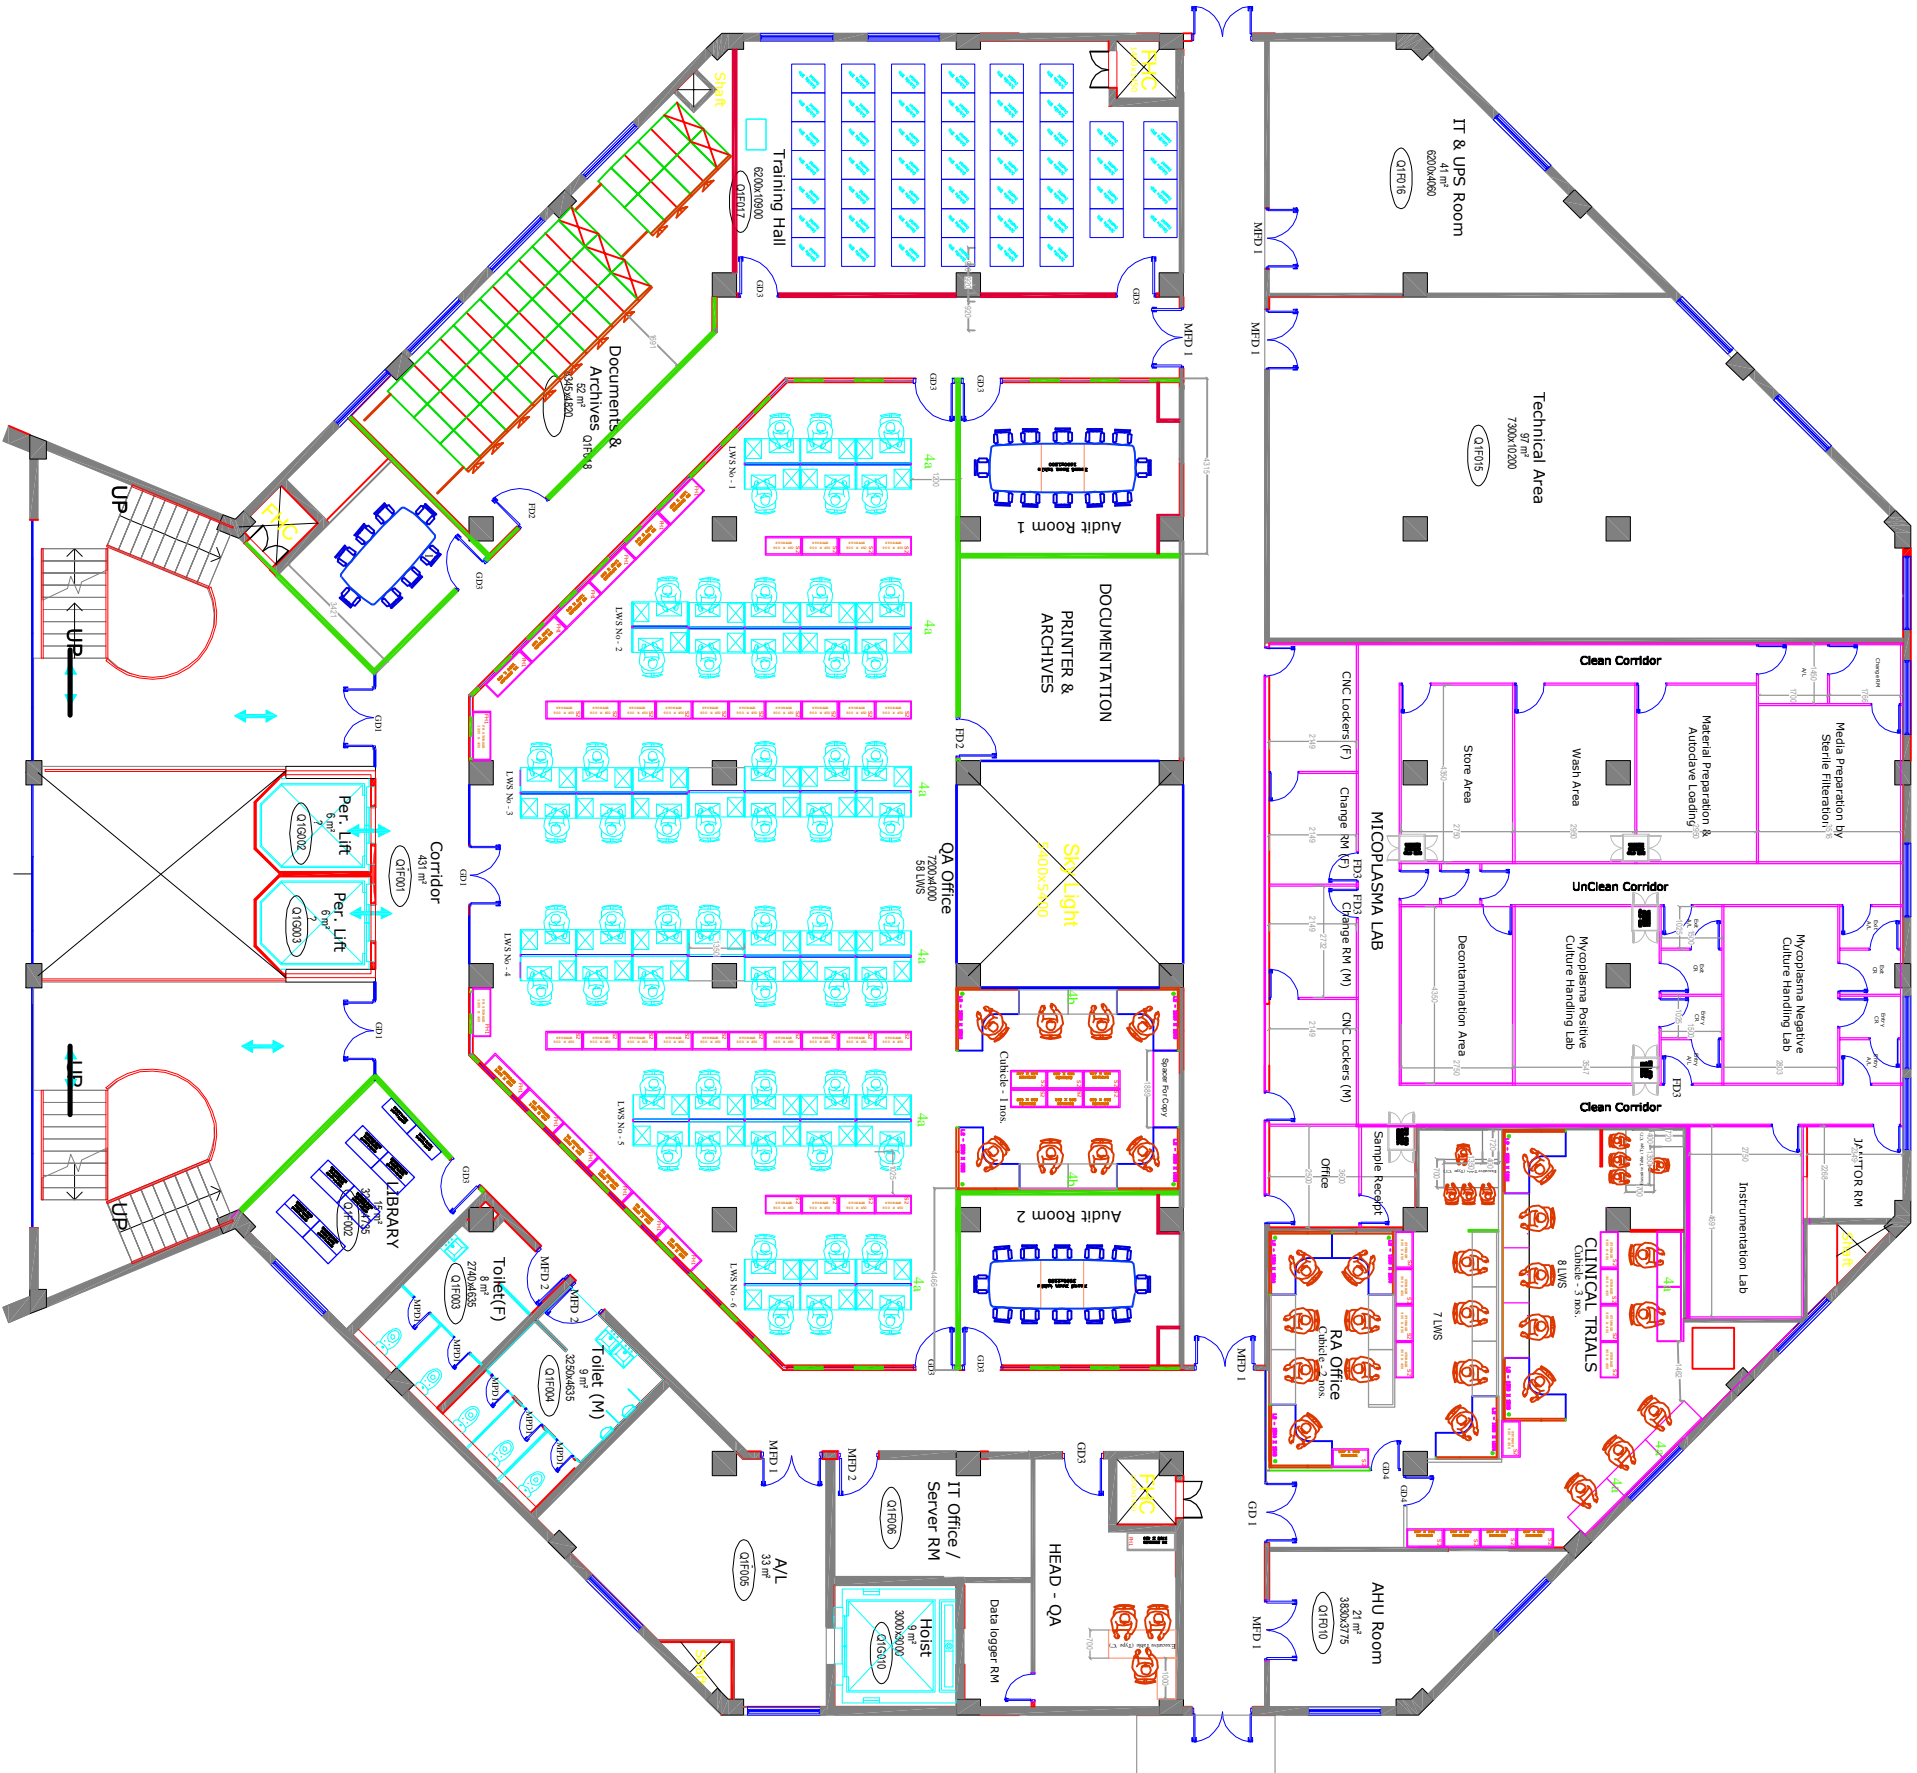

File name :				
Originated from Drg. No. :				
Project :	HLL BIOTECH LIMITED INTEGRATED VACCINES COMPLEX, CHENGALPATTU HLL BIOTECH LIMITED			
Description:	ADMIN BLOCK FLOOR PLAN FIRST FLOOR MASTER LAYOUT @ 0.00 M LVL.			
	HLL BIOTECH LIMITED Tidal Bypass Canal (0.15) (Mofur #013, 014, 015) CSR Road, Taramani, Chennai-600 01 Tel : 91 44-22542965			
Drawn	Date	Name		
Checked		Inspector		
Approved		Signature		
SPECIFICS	Units : mm	Scale : A		
Drawing no.:	HLL/ADMIN/F/001		R	