


REVIEW OF VENTURES			UNIT NAME
MARK	CODE	TYPE	
DOORS			
D0	2000-200	TWOSEVEN GLASS DOOR/SLIDING DOOR	0
D0	1000-200	GLASS DOOR (AT DOOR)	0
D1	1000-220	SLIDING GLASS ALUMINUM DOOR	3
D2	1000-220	SLIDING GLASS ALUMINUM DOOR	8
D3	2000-220	SLIDING GLASS ALUMINUM DOOR	1
D4	0000-200	ALUMINUM DOOR WITH PATENT BOARD	12
D5	0000-200	FRP DOOR	15
D6	0000-200	DOOR DOOR	9
D7	0000-200	FRP DOOR DOOR	1
WINDOWS			
W	1000-2-1500	GLASS ALUMINUM WINDOW	14
W1	1000-2-1500	GLASS ALUMINUM WINDOW	8
W2	1000-2-1500	GLASS ALUMINUM WINDOW	1
W3	1000-2-1500	GLASS ALUMINUM WINDOW	3
V	000-2-600	GLASS ALUMINUM VENTILATOR	2
V1	000-2-600	GLASS ALUMINUM VENTILATOR	13

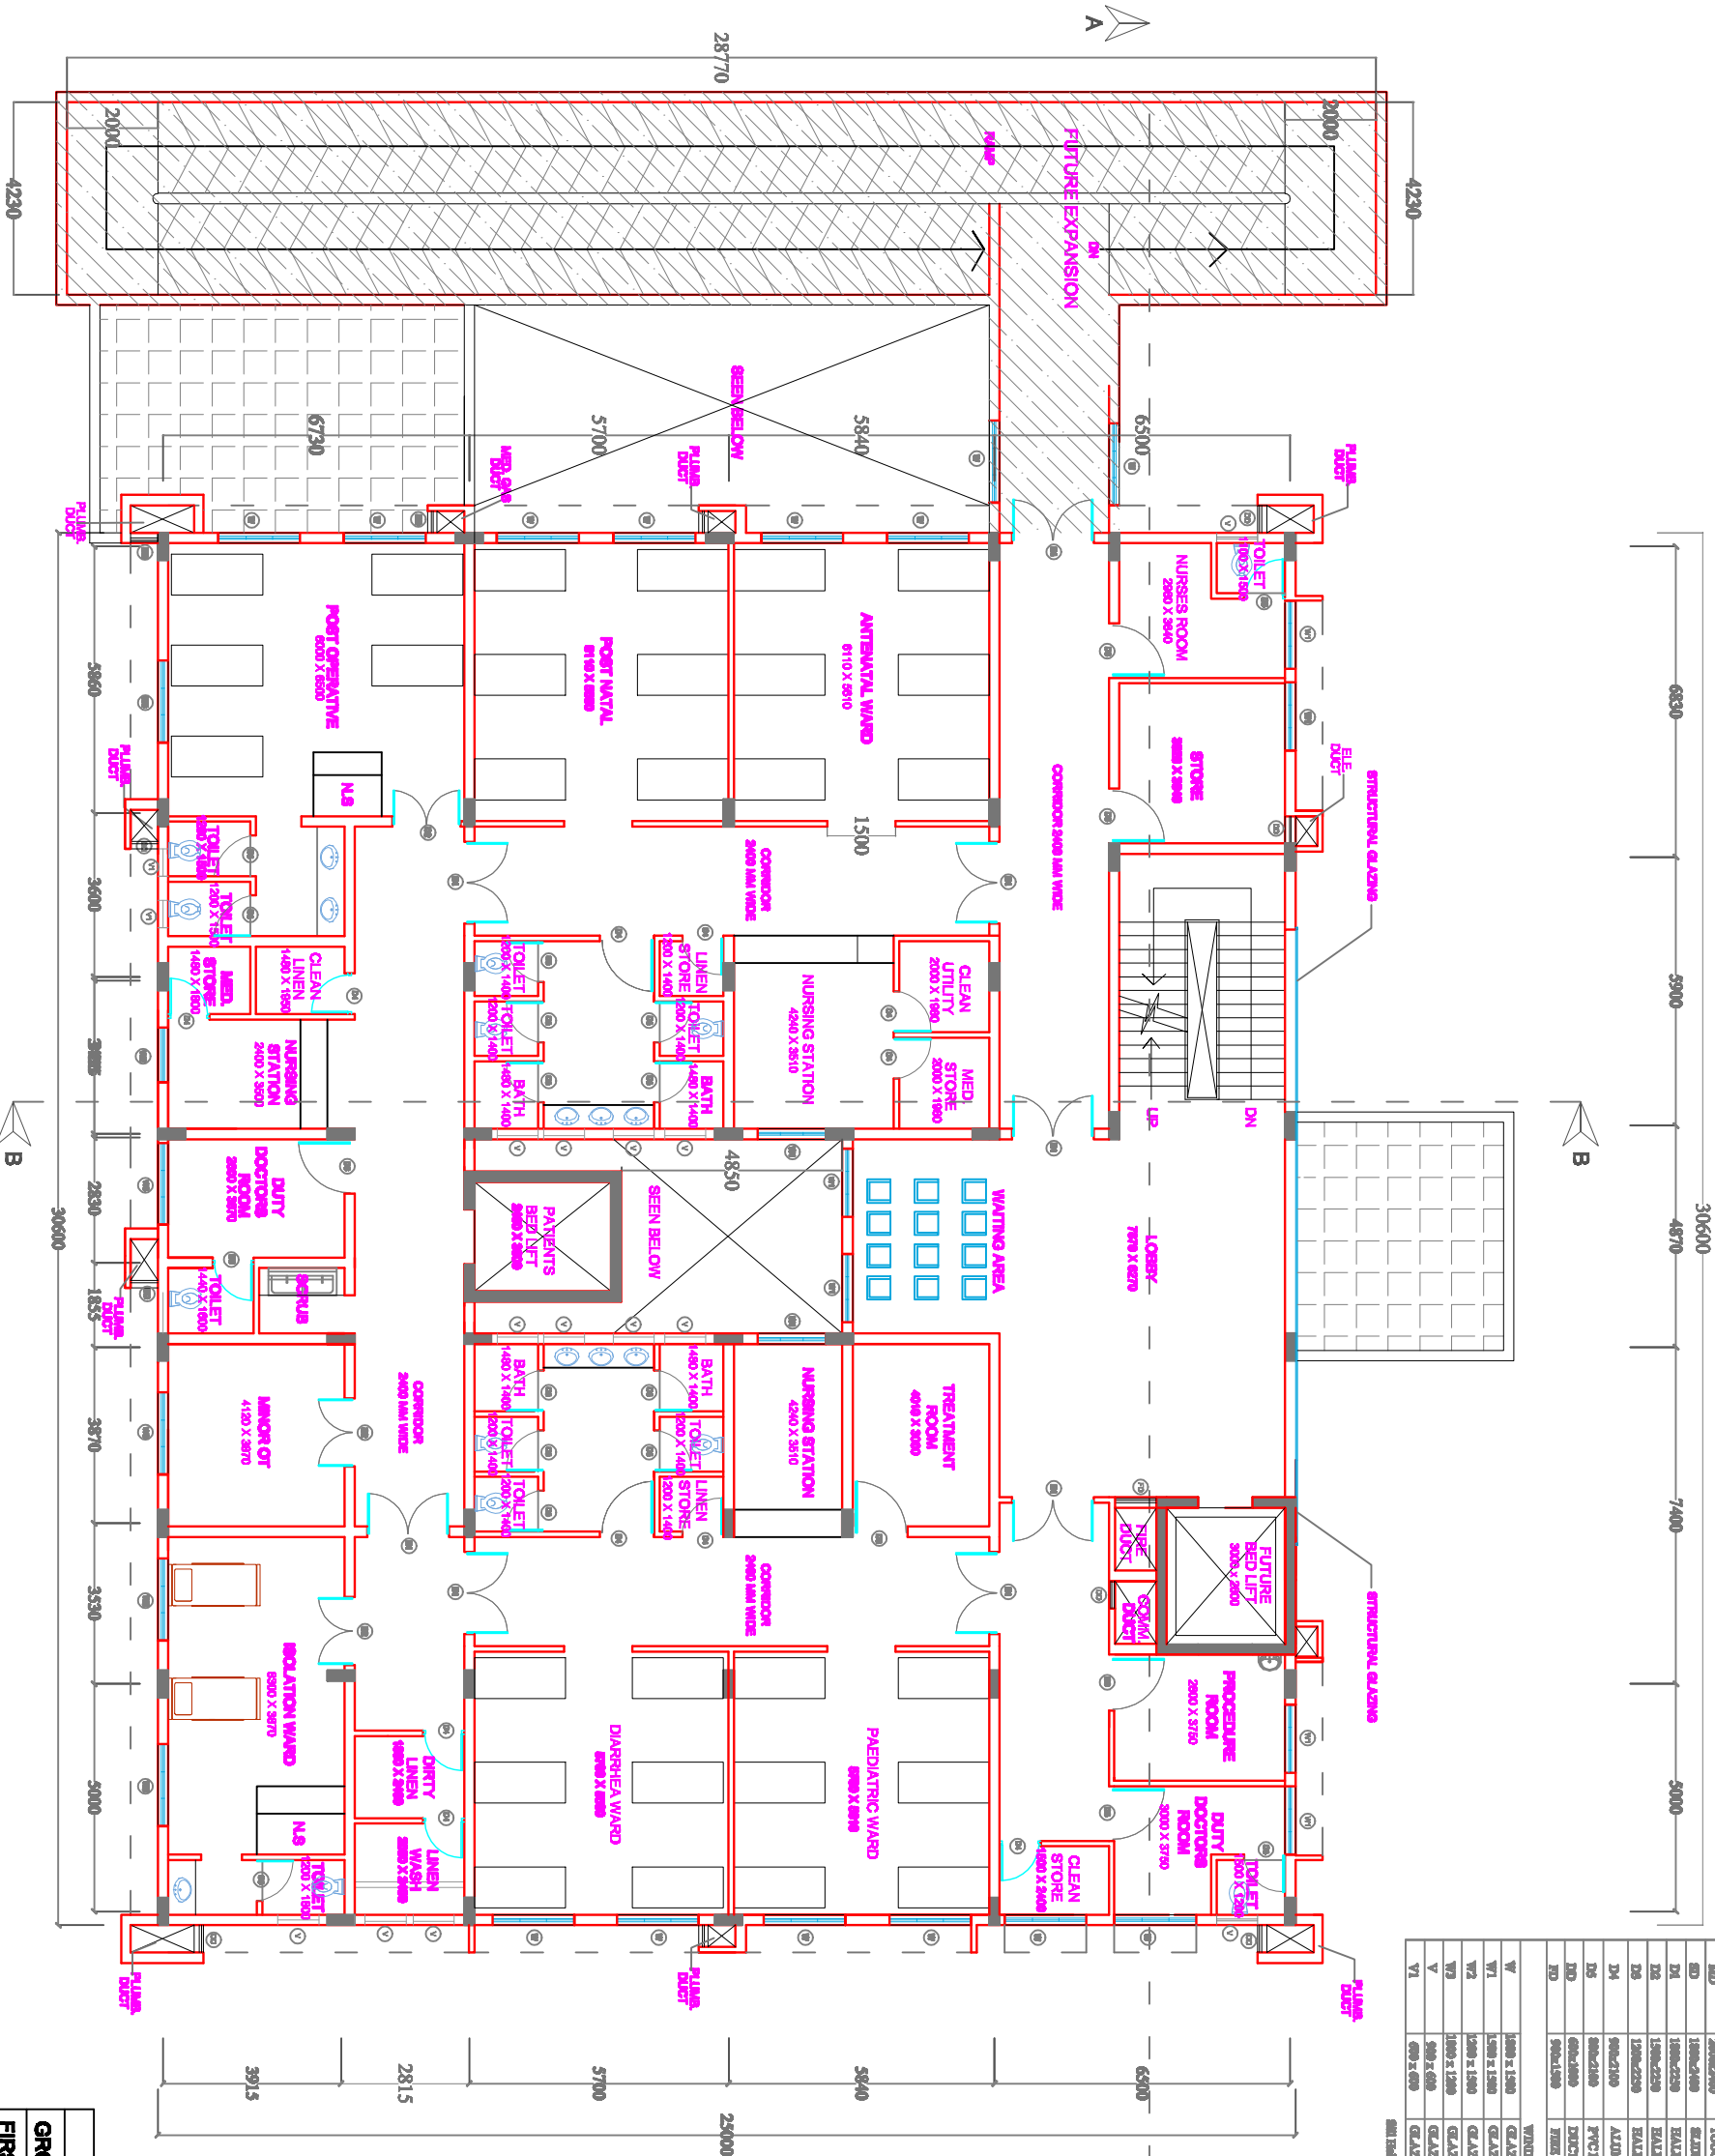

AREA STATEMENT	
GROUND FLOOR	740 SQM
FIRST FLOOR	730 SQM
TERRACE FLOOR	70 SQM
TOTAL	1540 SQM

[illegible]

H.L. LIFECARE LTD.
(A Government of India Enterprise)
INFRASTRUCTURE DEVELOPMENT
DIVISION

THIRUVANANTHAPURAM-6
TEL: 0471-2265872, 2265873
FAX: 0471-2265144
web www.hllifecarehll.com

PROJECT TITLE
PROPOSED MCH BLOCK
AT TALUK HOSPITAL,
KODUNGALUR

FIRST FLOOR PLAN

ARCHITECTURAL DRAWINGS

DATE: 13-02-2015

SCALE: 1:400

DRG. NO.

HLL/JDD/TKH/M&C/TSR/2014-15/A4

DWN : RAHUL
CKD: RVK

SIGNATURE

SIGNATURE

NOTE

1. ALL DIMENSIONS ARE IN MILLIMETERS
2. DO NOT SCALE THE DRAWING
3. DISCLAIMER: THESE DRAWINGS ARE THE SOLE PROPERTY OF HILLERSCARLETD. NO CHANGES OR COPIES CAN BE MADE WITHOUT COMMENT