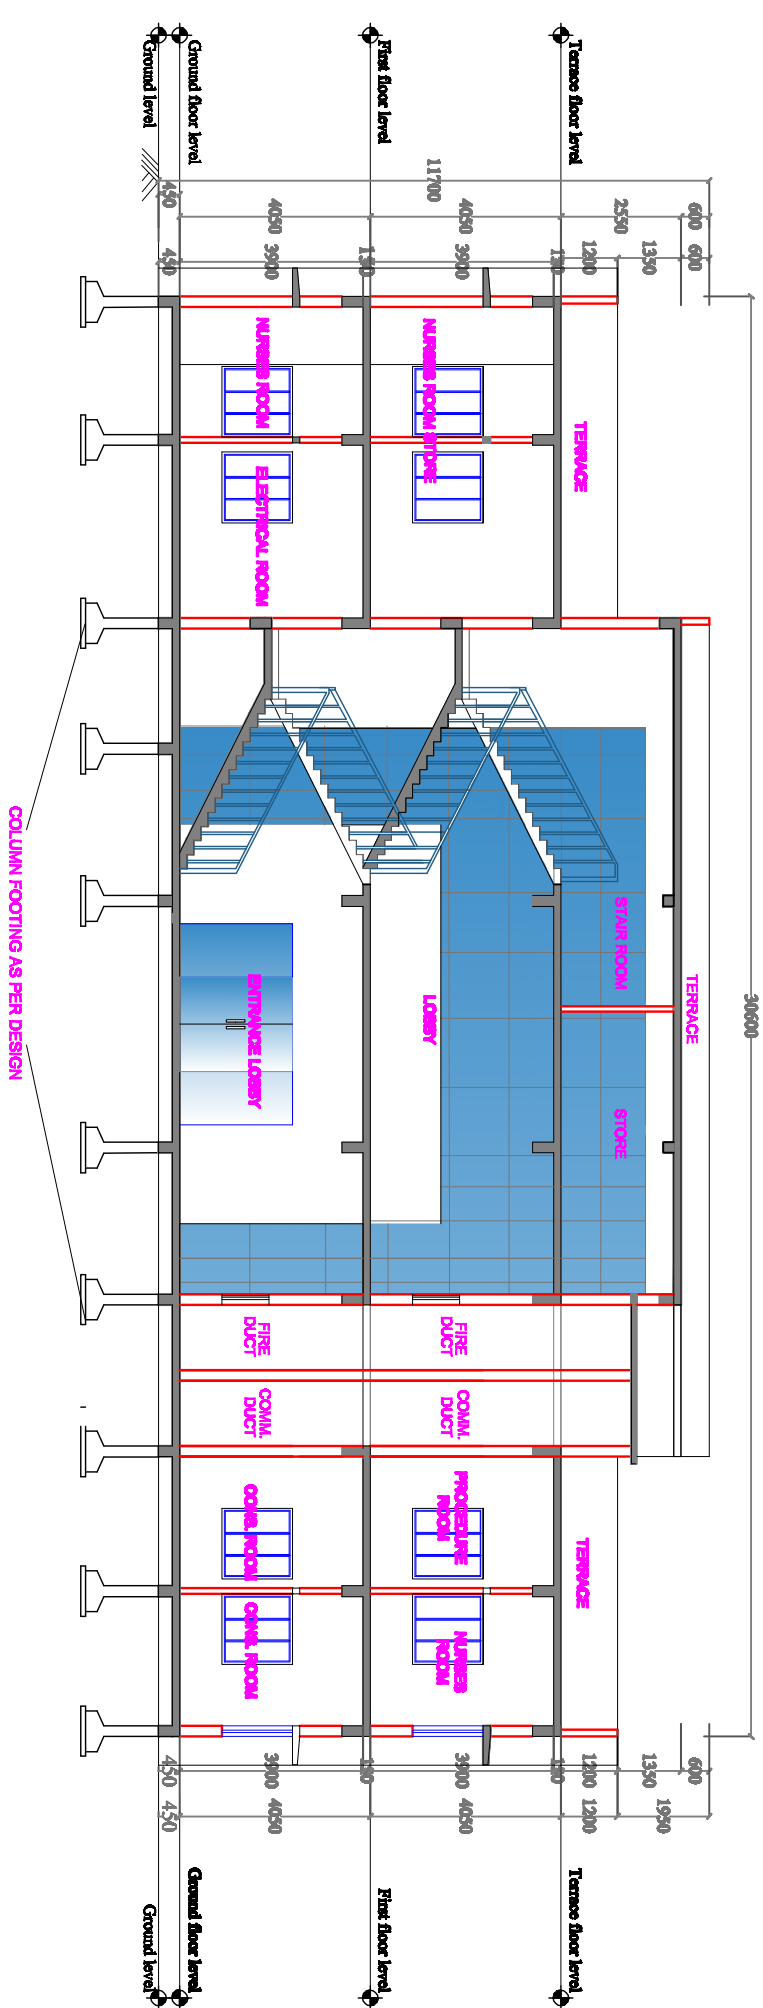


## FRONT ELEVATION

[illegible]

**PROJECT TITLE**  
**PROPOSED MCH BLOCK**  
**AT TALUK HOSPITAL,**  
**KODUNGALLUR**

DRAWING TITLE

## ARCHITECTURAL DRAWINGS

DATE: 13-02-2015

SCALE: 1:400

DRG. NO. HLL/JDD/TKH/M&C/TSR/2014-15/A6

DWN : RAHUL  
CKD: RVK

**SIGNATURE**

**NOTE**

1. ALL DIMENSIONS ARE IN MILLIMETERS
2. DO NOT SCALE THE DRAWING
3. DISCARDER THESE DRAWINGS ARE THE SOLE PROPERTY OF ILL. LIC. C-58742. NO CHANGES OR COPIES CAN BE MADE WITHOUT COMMENT