

REVISIONS OF REVISIONS - GROUND FLOOR			
MARK	DATE	TYPE	BY
01	15.02.2016	REVISION	1
02	15.02.2016	REVISION	1
1. 120 mm

2. 220 mm

AREA STATEMENT

BASMENT FLOOR	608 SQM
GROUND FLOOR	348 SQM
FIRST FLOOR	348 SQM
TOTAL	1404 SQM

REVISIONS

NO.	DATE	DESCRIPTION	BY	CHK.
01	15.02.2016	ISSUED FOR PERMIT	1	1
02	15.02.2016	ISSUED FOR PERMIT	1	1
(A fully owned subsidiary of HLL Infra Ltd.)
(A Government of India Company)
HITEES VENTURES PRIVATE LIMITED
TEL: 011-2368872, 2368873
FAX: 011-2368144
Web : www.hiteesinfra.com

PROPOSED C.I.D. MACHINE
MANUFACTURING UNIT AT
AKKODIAM

GROUND FLOOR PLAN

ARCHITECTURAL DRAWING


DATE: 15.02.2016 SCALE: 1:200

DRG. NO. HLL/IND/CD/MANU/AKK/2015-16/13

ARCHITECT

NOTES

- ALL DIMENSIONS ARE IN METERS
- DO NOT SCALE THE DRAWING
- DESIGNER: HITEES INFRA VENTURES
Sole Proprietor of HLL Infra Ltd.
NO CHANGES OR CORRECTIONS WITHOUT COMMENT

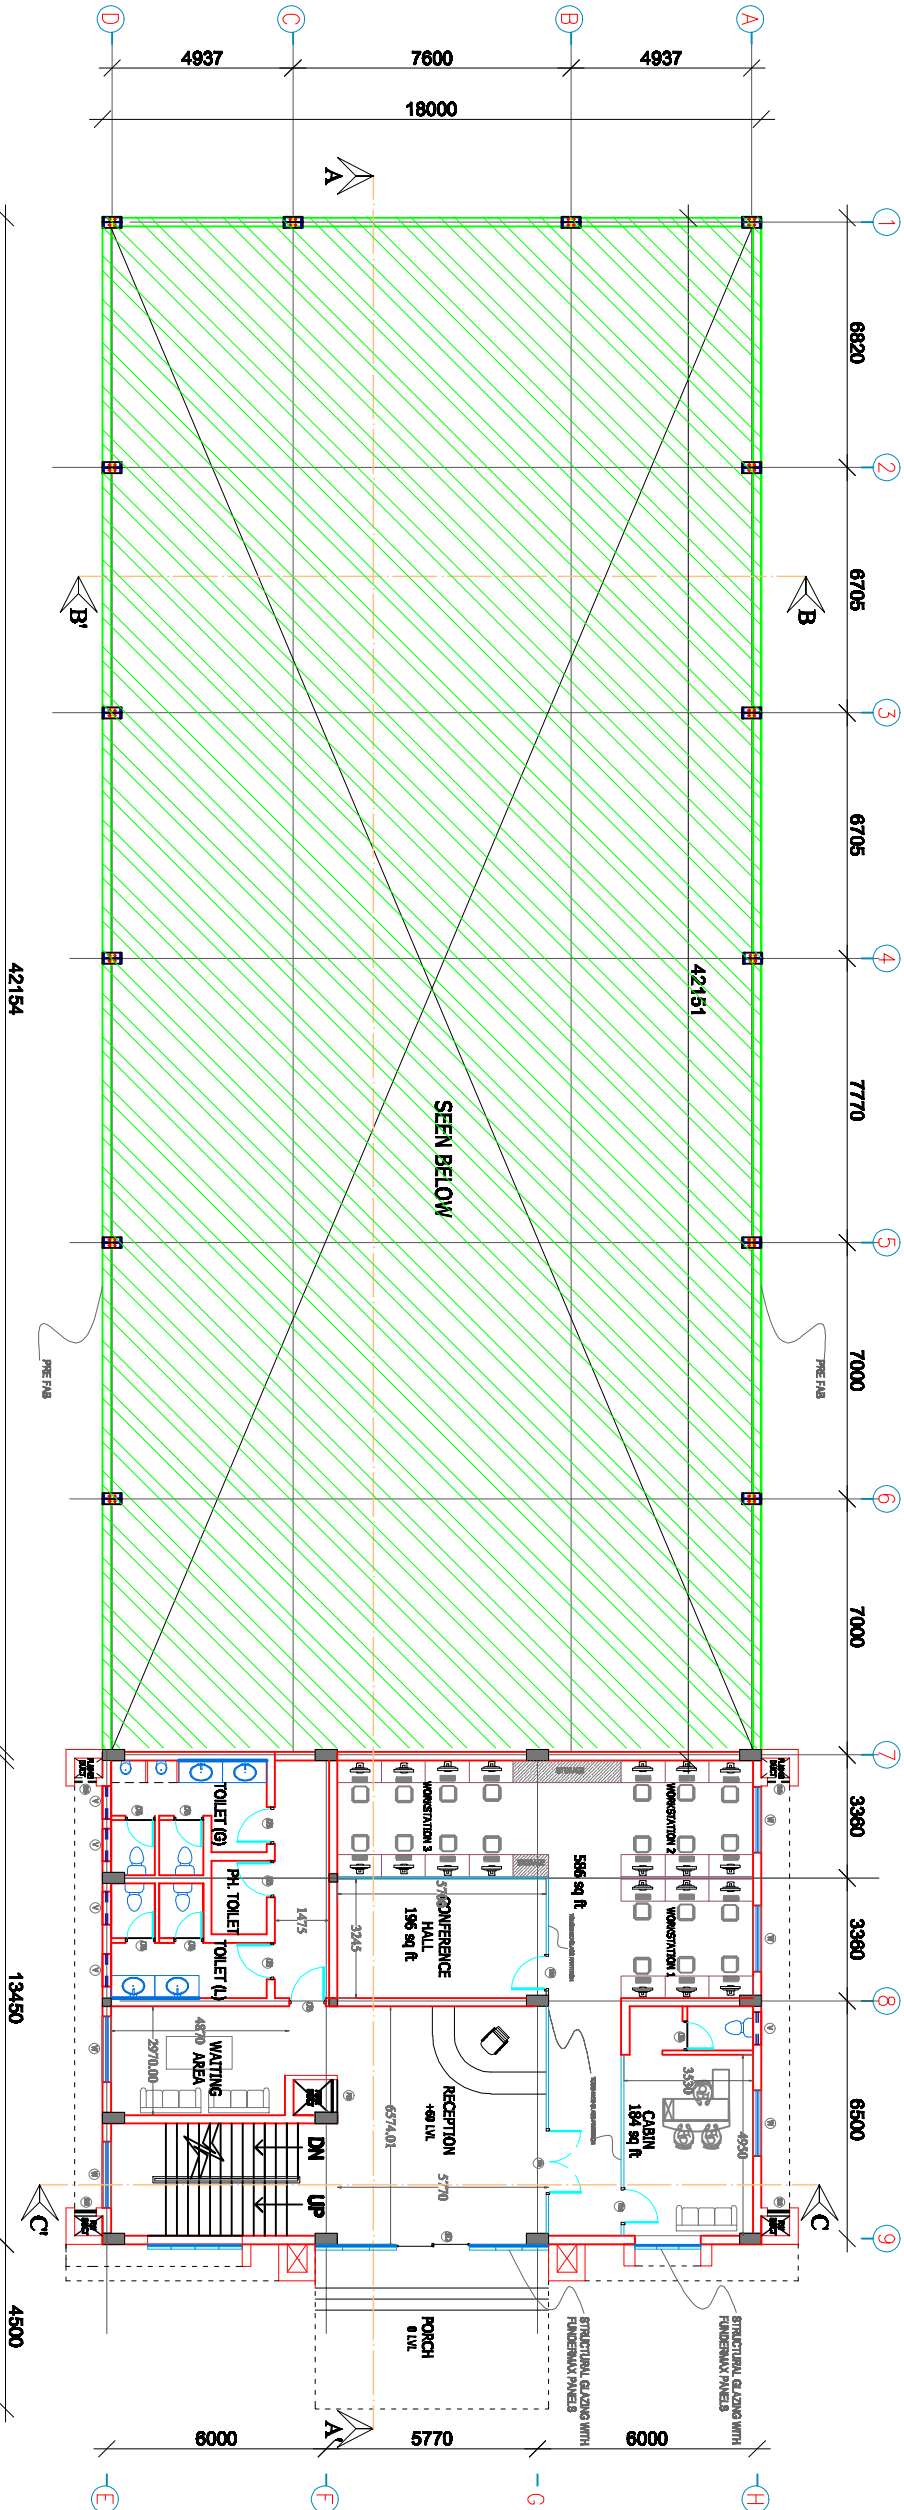

PLAN @ GFL

55408