


SCHEDULE OF JOINERY		
CODE	ITEM	SIZE
D200	DOUBLE DOOR	200X240
D150	DOUBLE DOOR	150X210
D100	DOOR	120X210
W3	FRENCH WINDOW	150X200
W2	WINDOW	160X135
W1	WINDOW	90X135
V	VENTILATOR	60X75

874

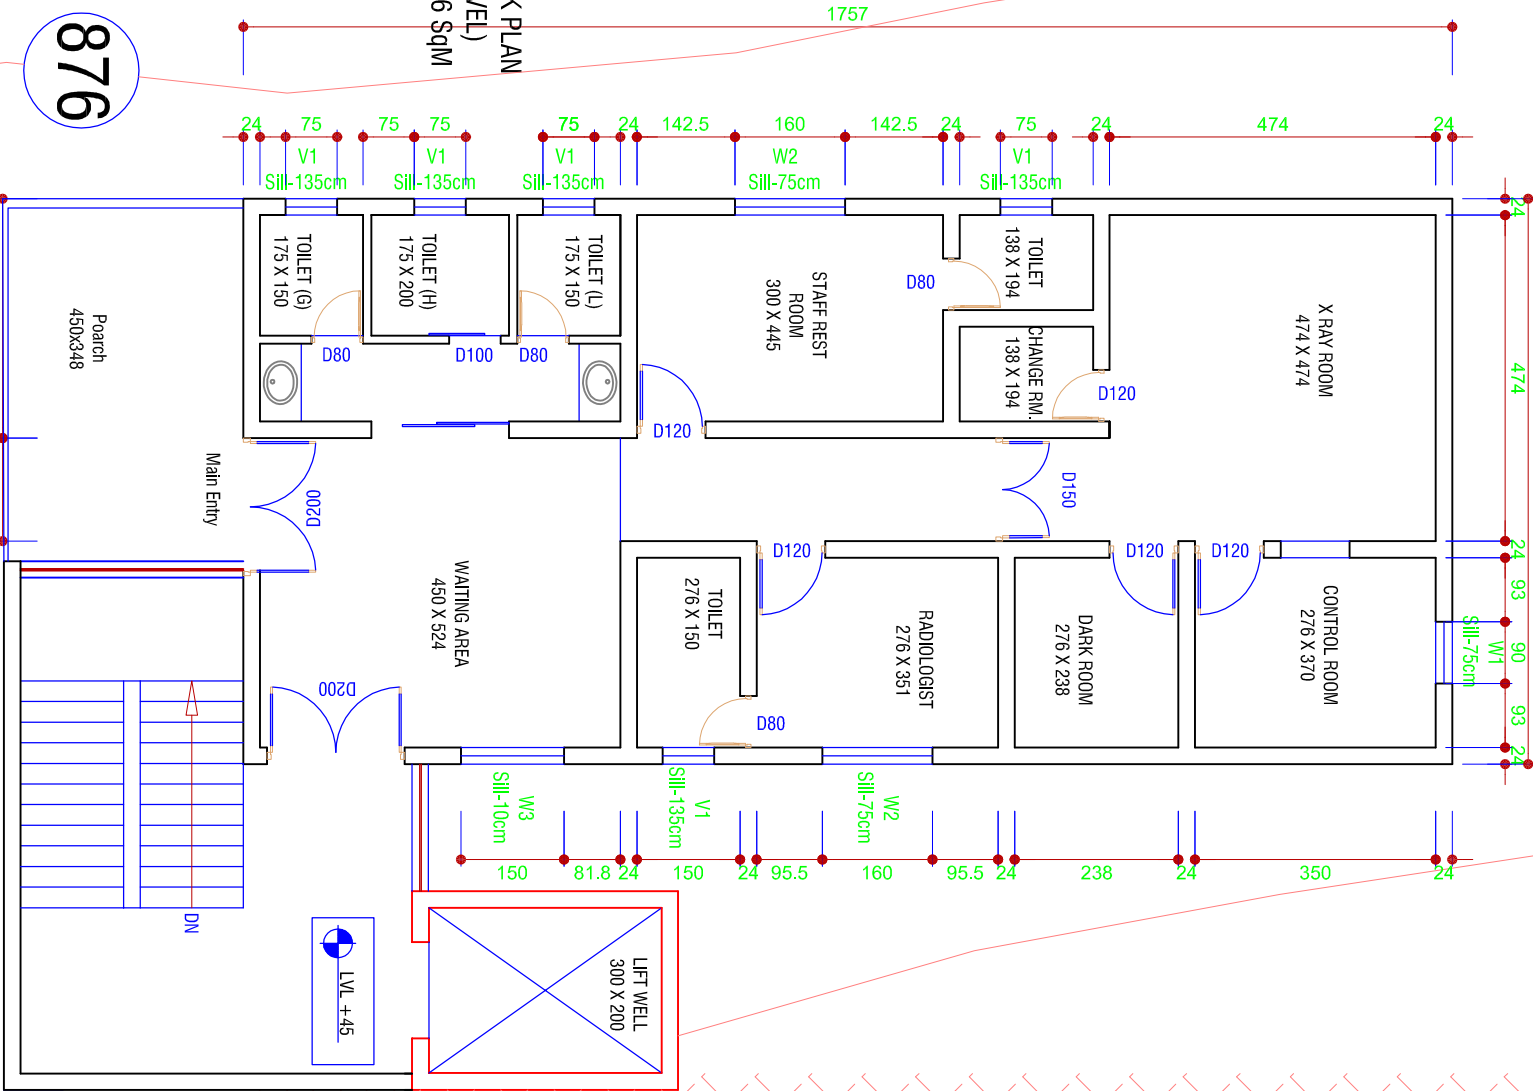

872

TERRACE  
(BLOOD  
BANK  
BLOCK  
BELOW)

BLOOD BANK BL.- 313.57 SqM  
X - RAY BL. - 218.26 SqM  
TOTAL - 531.83 SqM

S Y A P H O N Y

design studio

14B, FIRST FLOOR, GIRI WAGAR, K.O.C.H.I - 682 020,  
Pin : 91 - 484 - 6625177, MCB. : 91 - 9895020301  
E - mail : symphony\_design@rediffmail.com

SITE DETAILS

SURVEY NO. :  
SUB DIV. NO. :  
VILLAGE :  
TALUK :  
DISTRICT : WAYANAD  
EXTENT OF LAND :  
FLOOR AREA RATIO :  
COVERAGE :  
SCALE : 1:100  
ALL DIMENSIONS ARE IN CM

AREA DETAILS

BLOOD BANK BL.- 313.57 SQ.M  
X - RAY BL. - 182.8 SQ.M  
TOTAL AREA - 496.37 SQ.M  
AREA CALCULATION FOR F.A.R

CALCULATION FOR COVERAGE

ARCHITECT  
P.A.VIVEKANANDAPAI  
Registered Architect, Reg.No.CA/94/17238

Signature  
DRAWING TITLE

FLOOR PLAN - X - RAY BLOCK

NAME & ADDRESS OF APPLICANT

PROPOSED  
X- RAY & BLOOD BANK @  
THQH ,SULTHAN BATTERY,WAYANAD

SHEET NO. P.D.-03-03 REV. R0 NORTH

NOT PART OF THE DRAWING SHALL BE REPRODUCED OR  
COPIED WITHOUT THE ARCHITECT'S PRIOR CONSENT.