


AREA ON GROUND FLOOR = 454.57 SQ.MT)
AREA ON FIRST FLOOR = 291.87 SQ.MT)
AREA ON TERRACE = 25.23 SQ.MT)
TOTAL = 771.67 SQ.MT)

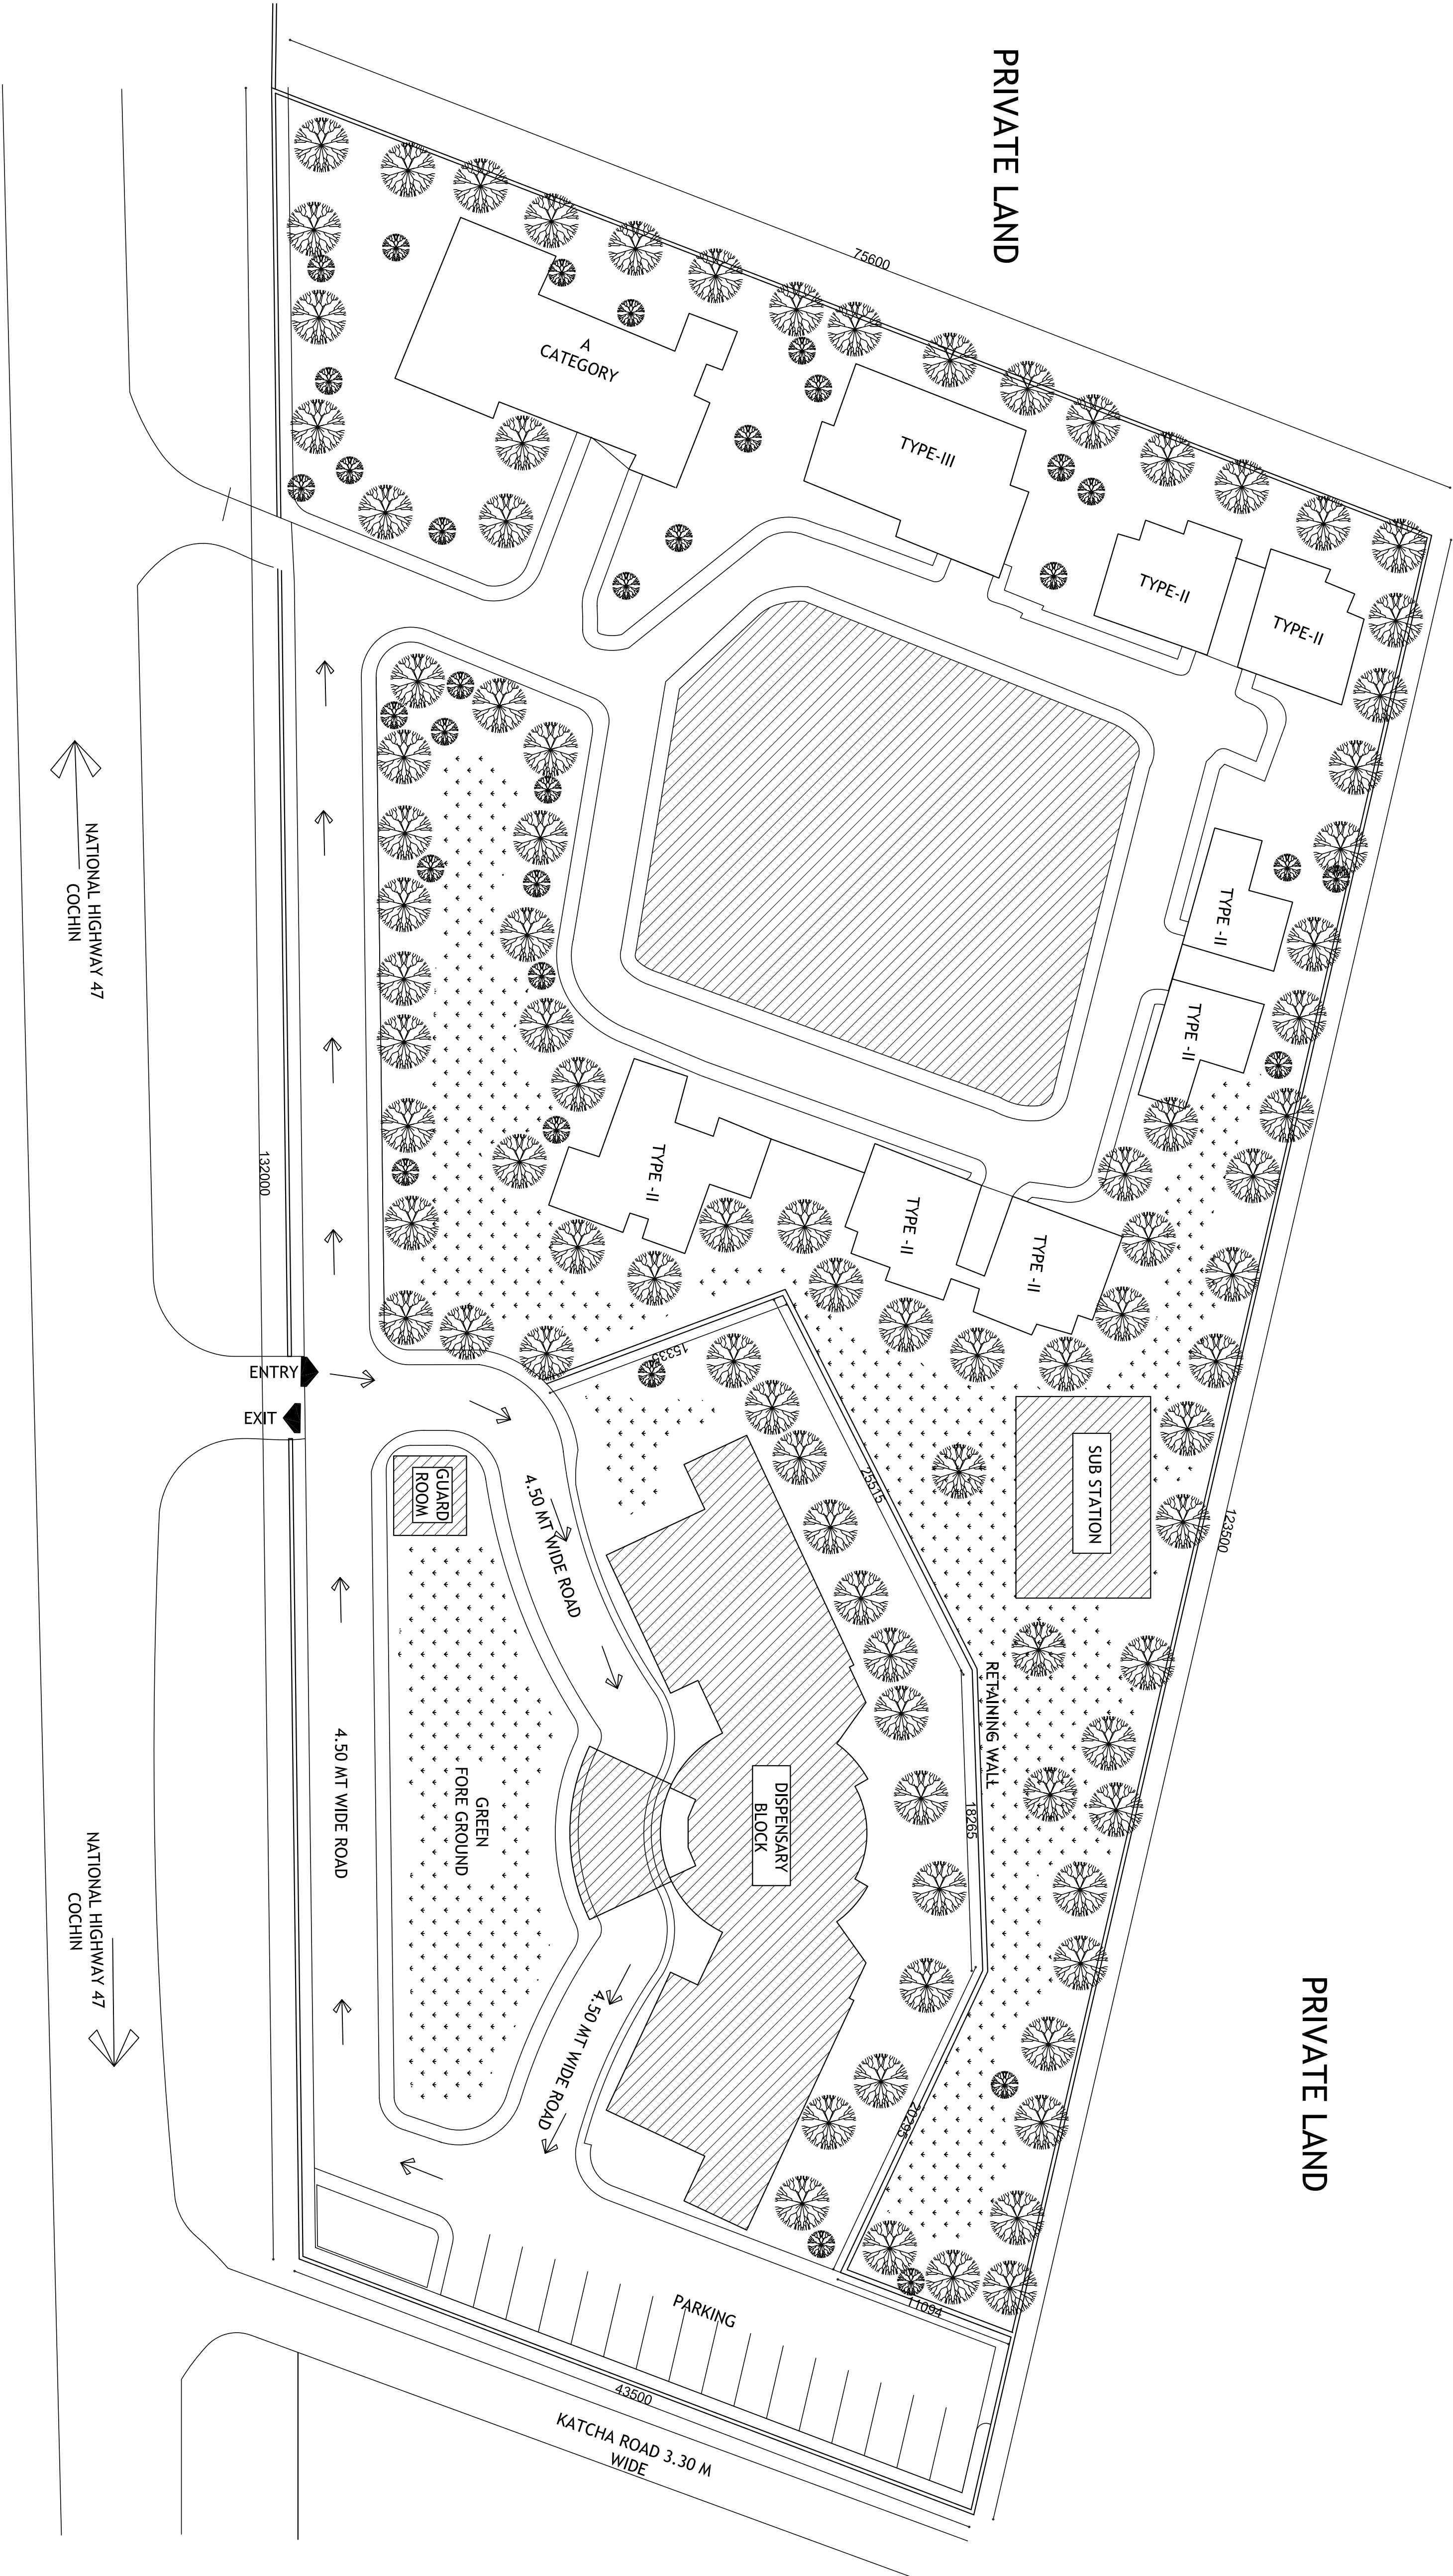

PROJECT

PROPOSED 2 - DOCTORS
DISPENSARY AT KORATTY.

OWNER:
EMPLOYEES STATE
INSURANCE CORPORATION

NORTH

DATE

16.04.13

DRAWN BY

SONU KUMAR

SCALE : NTS

CHECKED BY : SHASHANK MISRA

DRAWING TITLE

SITE PLAN

DRAWING NO

ASHLLESIC/KORATTYA

01

PROJECT MANAGEMENT CONSULTANTS :-

Hindustan Latex limited

(A Government of India Enterprise)

ASSOCIATE CONSULTANTS:-

ARCHITECTS STUDIO
(Consulting Architects, Engineers, Planners & Project Managers)
Plot No. 52, Old Madhavaram, Chennai - 600 031, U.P. (INDIA)
E-Mail:- shashankmrc@gmail.com