




REAR ELEVATION

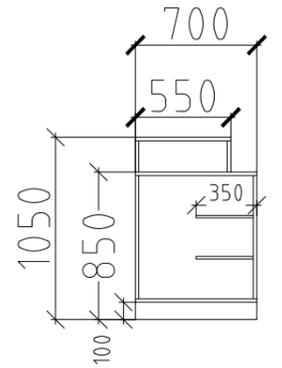

SECTION


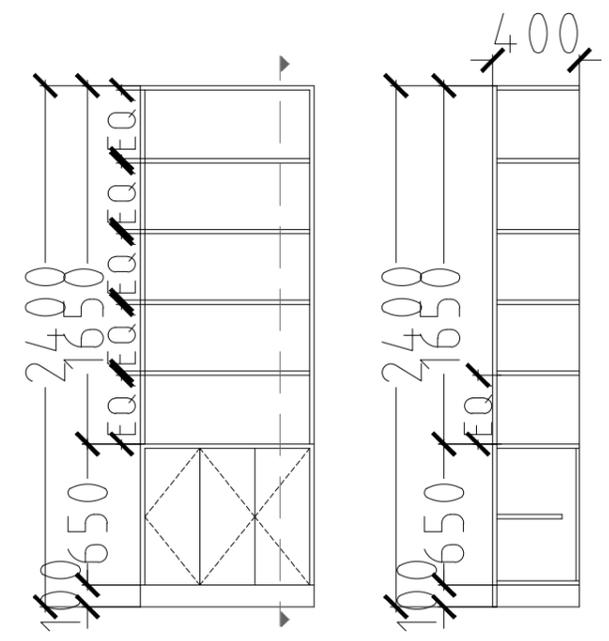


DETAIL AT B

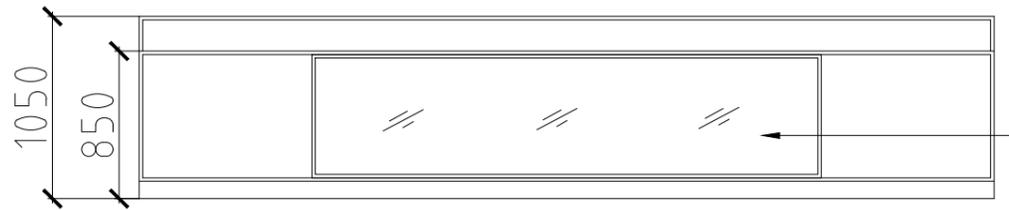


FRONT ELEVATION

Fixed Glass Front

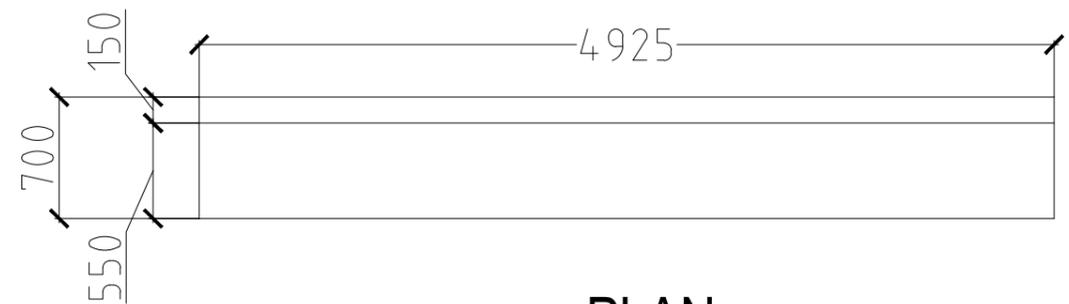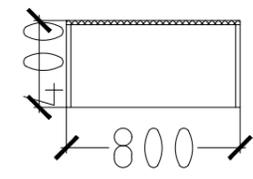


**PLAN
(DISPENSING COUNTER)**


DETAIL AT A

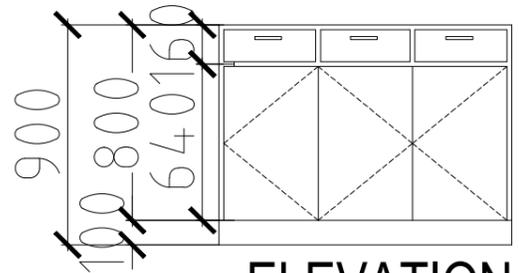

ELEVATION

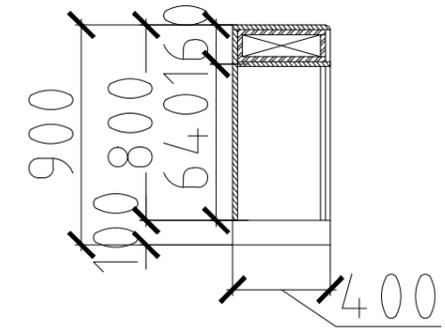

SECTION

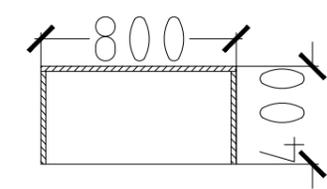

PLAN

DETAIL AT C

NOS.	DATE	DESCRIPTION	DWN	CKD.

CLIENT



PROJECT TITLE
PROPOSED AMRIT PHARMACY
AT AIIMS, PATNA

CLIENT'S SIGNATURE ARCHITECT'S SIGNATURE

DRAWING TITLE
PROPOSED AMRIT PHARMACY
AT AIIMS, PATNA
FURNITURE DETAIL

DATE: 19-02-2016 SCALE :NTS

DRG. NUMBER
AMR/ PAT/002