



TITLE: SECOND FLOOR PLAN

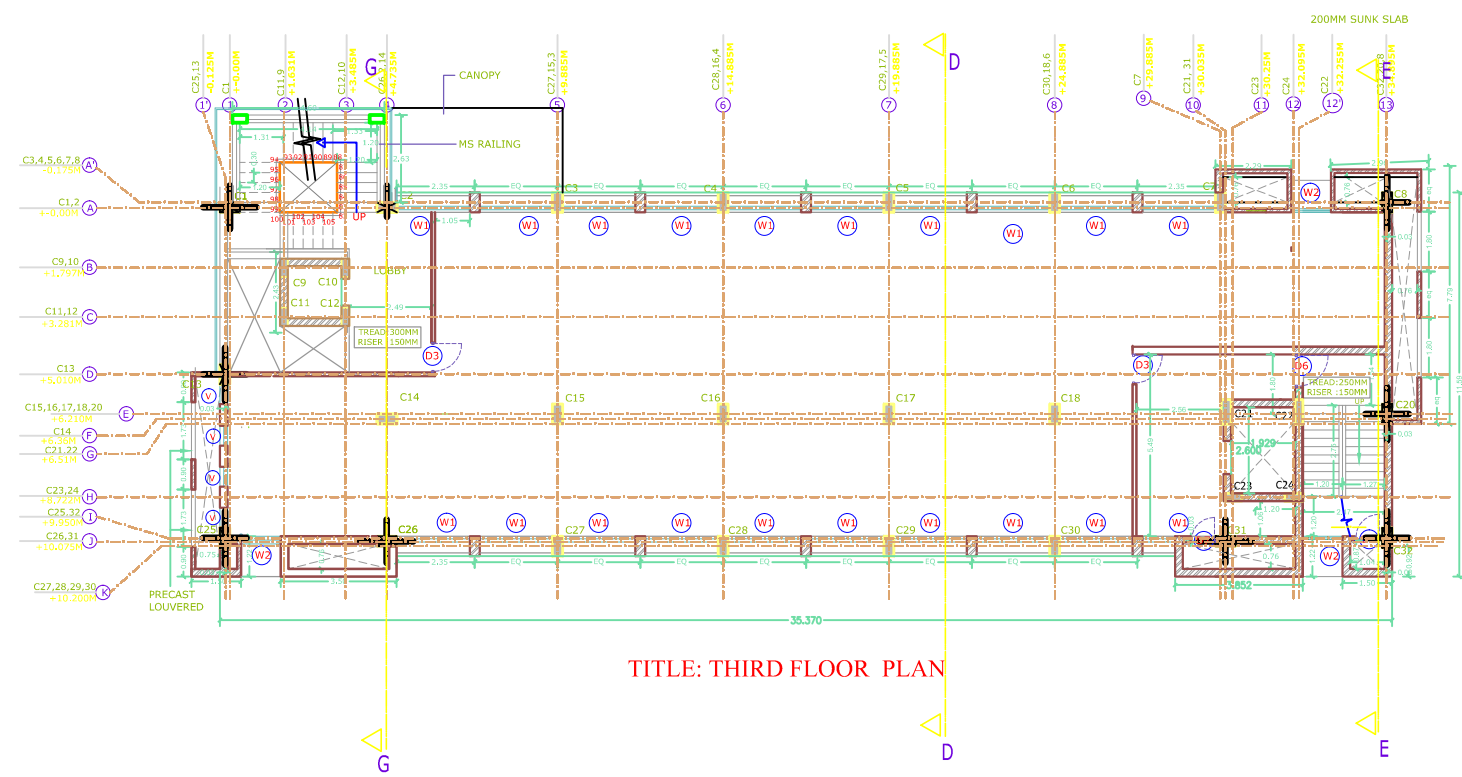

TITLE: THIRD FLOOR PLAN

PROJECT		
ADDITIONAL FLOORS AT AKKULAM		
SIGNATURE		
ARCHITECTURAL CONSULTANTS		
DRAWING TITLE		
DRAWING TYPE		
PROJECT NO. :		
DATE :		
SCALE :		
DRAWING NO. :		
Dimensions : in cm		
DRAWN BY :		
CHECKED BY :		
REVISIONS		
No.	DESCRIPTION	DATE
VERIFIED BY		
CLIENT :		
SIGNATURE :		
CONSULTANT : HLL LIFE CARE LTD.		
SIGNATURE :		
ARCHITECT : HLL LIFE CARE LTD.		
SIGNATURE :		
<ul style="list-style-type: none">• all dimensions to be checked at site.• no dimensions to be scaled off from drawings.• only written dimensions to be followed; in the event of any discrepancies or difference between any architectural drawings and structural drawings or other engineering drawings or site conditions or otherwise, immediate reference is to be made to the architect for clarification prior to execution of work at site.		
PROJECT IMPLEMENTING AGENCY		
 <p>H L L LIFE CARE LTD. (A Government of India Enterprise) INFRASTRUCTURE DEVELOPMENT DIVISION VETTAMUKKU THIRUVANANTHAPURAM-6 TEL: 0471-2365872, 2365873 FAX: 0471- 2368144 web www.lifecarehll.com</p>		
DRAWING STATUS		
FOR TENDERING		

this design and drawing are the sole property of HLL LIFECARE LTD and shall not be traced, copied, reproduced, modified, lent or made unauthorised use of in any other manner without prior written consent.