


GROUND FLOOR PLAN

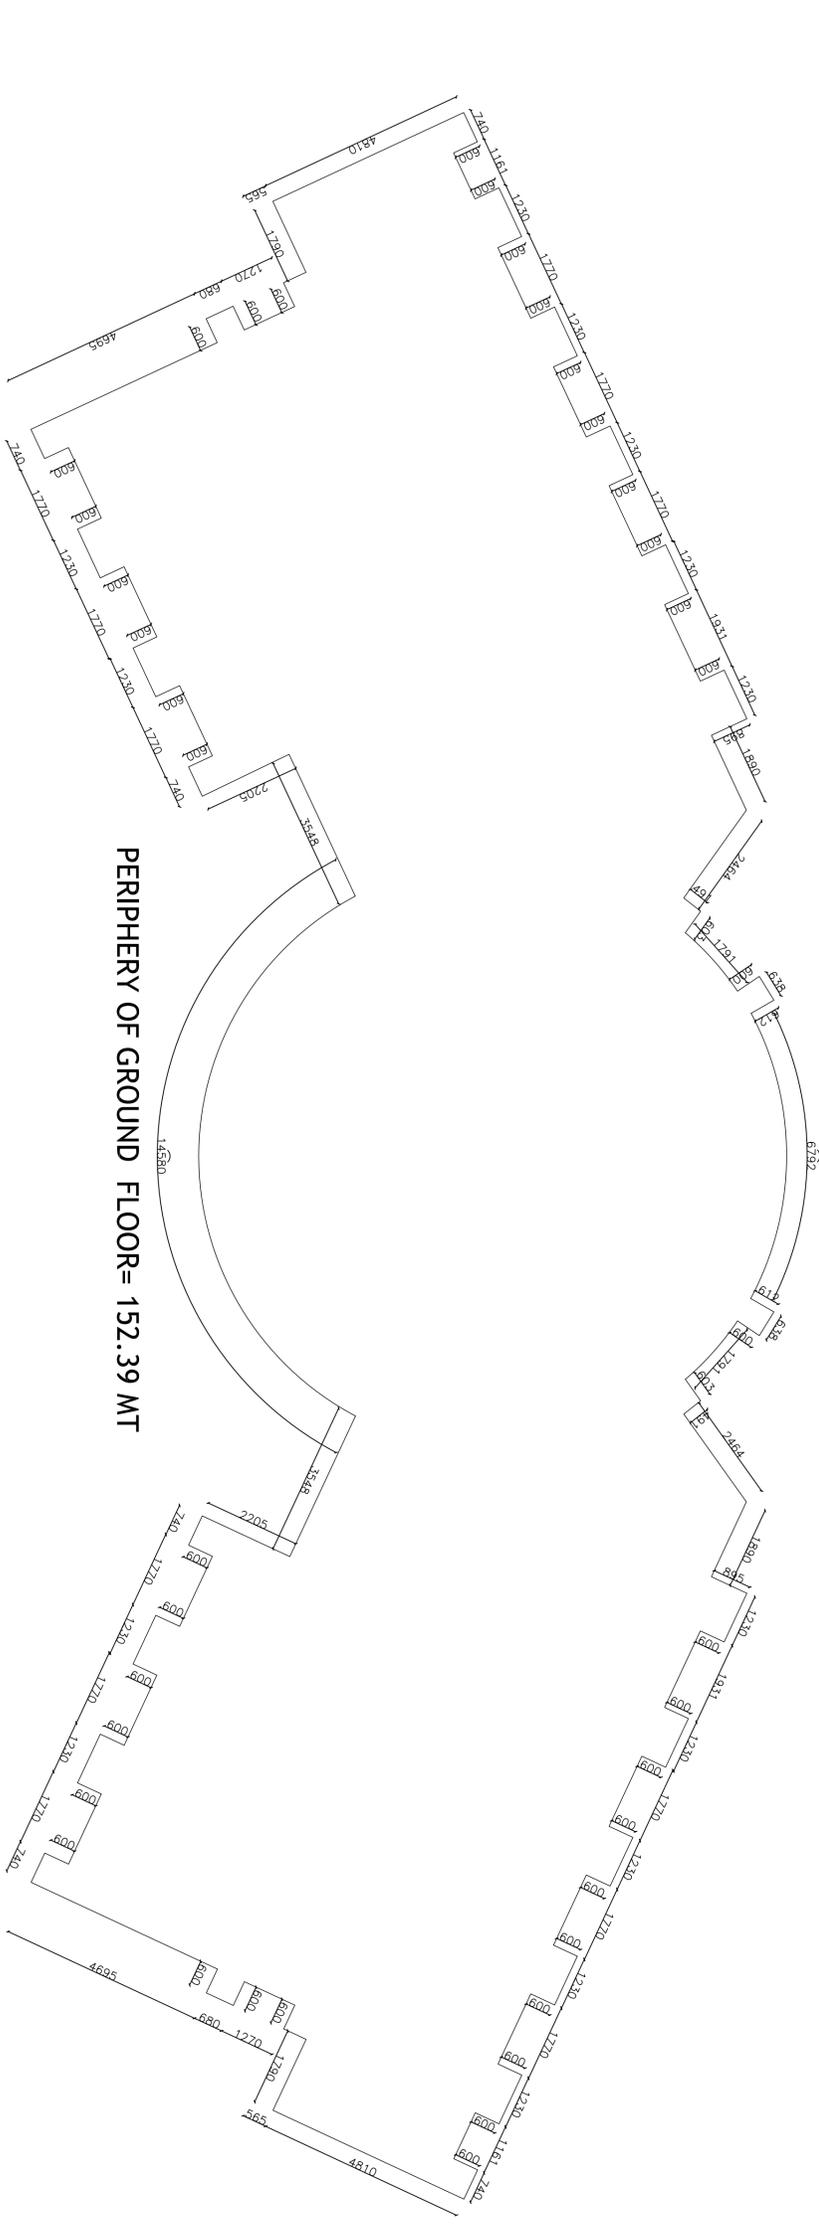

PERIPHERY OF GROUND FLOOR= 152.39 MT

AREA ON GROUND FLOOR = 454.57 SQ.MT)
 AREA ON FIRST FLOOR = 291.87 SQ.MT)
 AREA ON TERRACE = 25.23 SQ.MT)
 TOTAL = 771.67 SQ.MT)

PROJECT
PROPOSED 2 - DOCTORS DISPENSARY AT KORATTY.

OWNER:
EMPLOYEES STATE INSURANCE CORPORATION

NORTH	DATE
	16.04.13
DRAWING NO	DRAWN BY
ASHLLESJIKORATTIYA	SONU KUMAR
PROJECT MANAGEMENT CONSULTANTS :-	SCALE : NTS

CHECKED BY : SHASHANK MISRA
 DRAWING TITLE
GROUND FLOOR PLAN

DRAWING NO
02

PROJECT MANAGEMENT CONSULTANTS :-
Hindustan Latex limited
 (A Government of India Enterprise)

ASSOCIATE CONSULTANTS:-
ARCHITECTS STUDIO
 (Consulting Architects, Engineers, Planners & Project Managers)
 Plot No. 134, 135, 136, 2164