




ELECTRICAL LEGEND		
Symbol	Description	HEIGHT OF FFL
	2X28W T-5 LIGHT FIXTURE	CEILING
	3X14W T-5 LIGHT FIXTURE	CEILING
	2NOS. DATA AND 1NO. VOICE OUTLET	230
	4NOS. 13AMP UNIVERSAL SOCKET (UPS) WITH 1NO. 16AMP SWITCH	230
	1NO. 16AMP UNIVERSAL SOCKET (RAW) WITH 1NO. 16AMP SWITCH	230
	DISTRIBUTION BOARD (LIGHT, POWER & UPS)	1500
	SWITCH BOARD	1050
	CCTV CAMERA	CEILING
	SMOKE DETECTOR BELOW FALSE CEILING	CEILING
	2WATT SPEAKER FOR PA SYSTEM	CEILING
	SMOKE DETECTOR ABOVE FALSE CEILING WITH RI	CEILING
	20A SWITCH SOCKET FOR AC	AS PER SITE
	CEILING FAN	CEILING

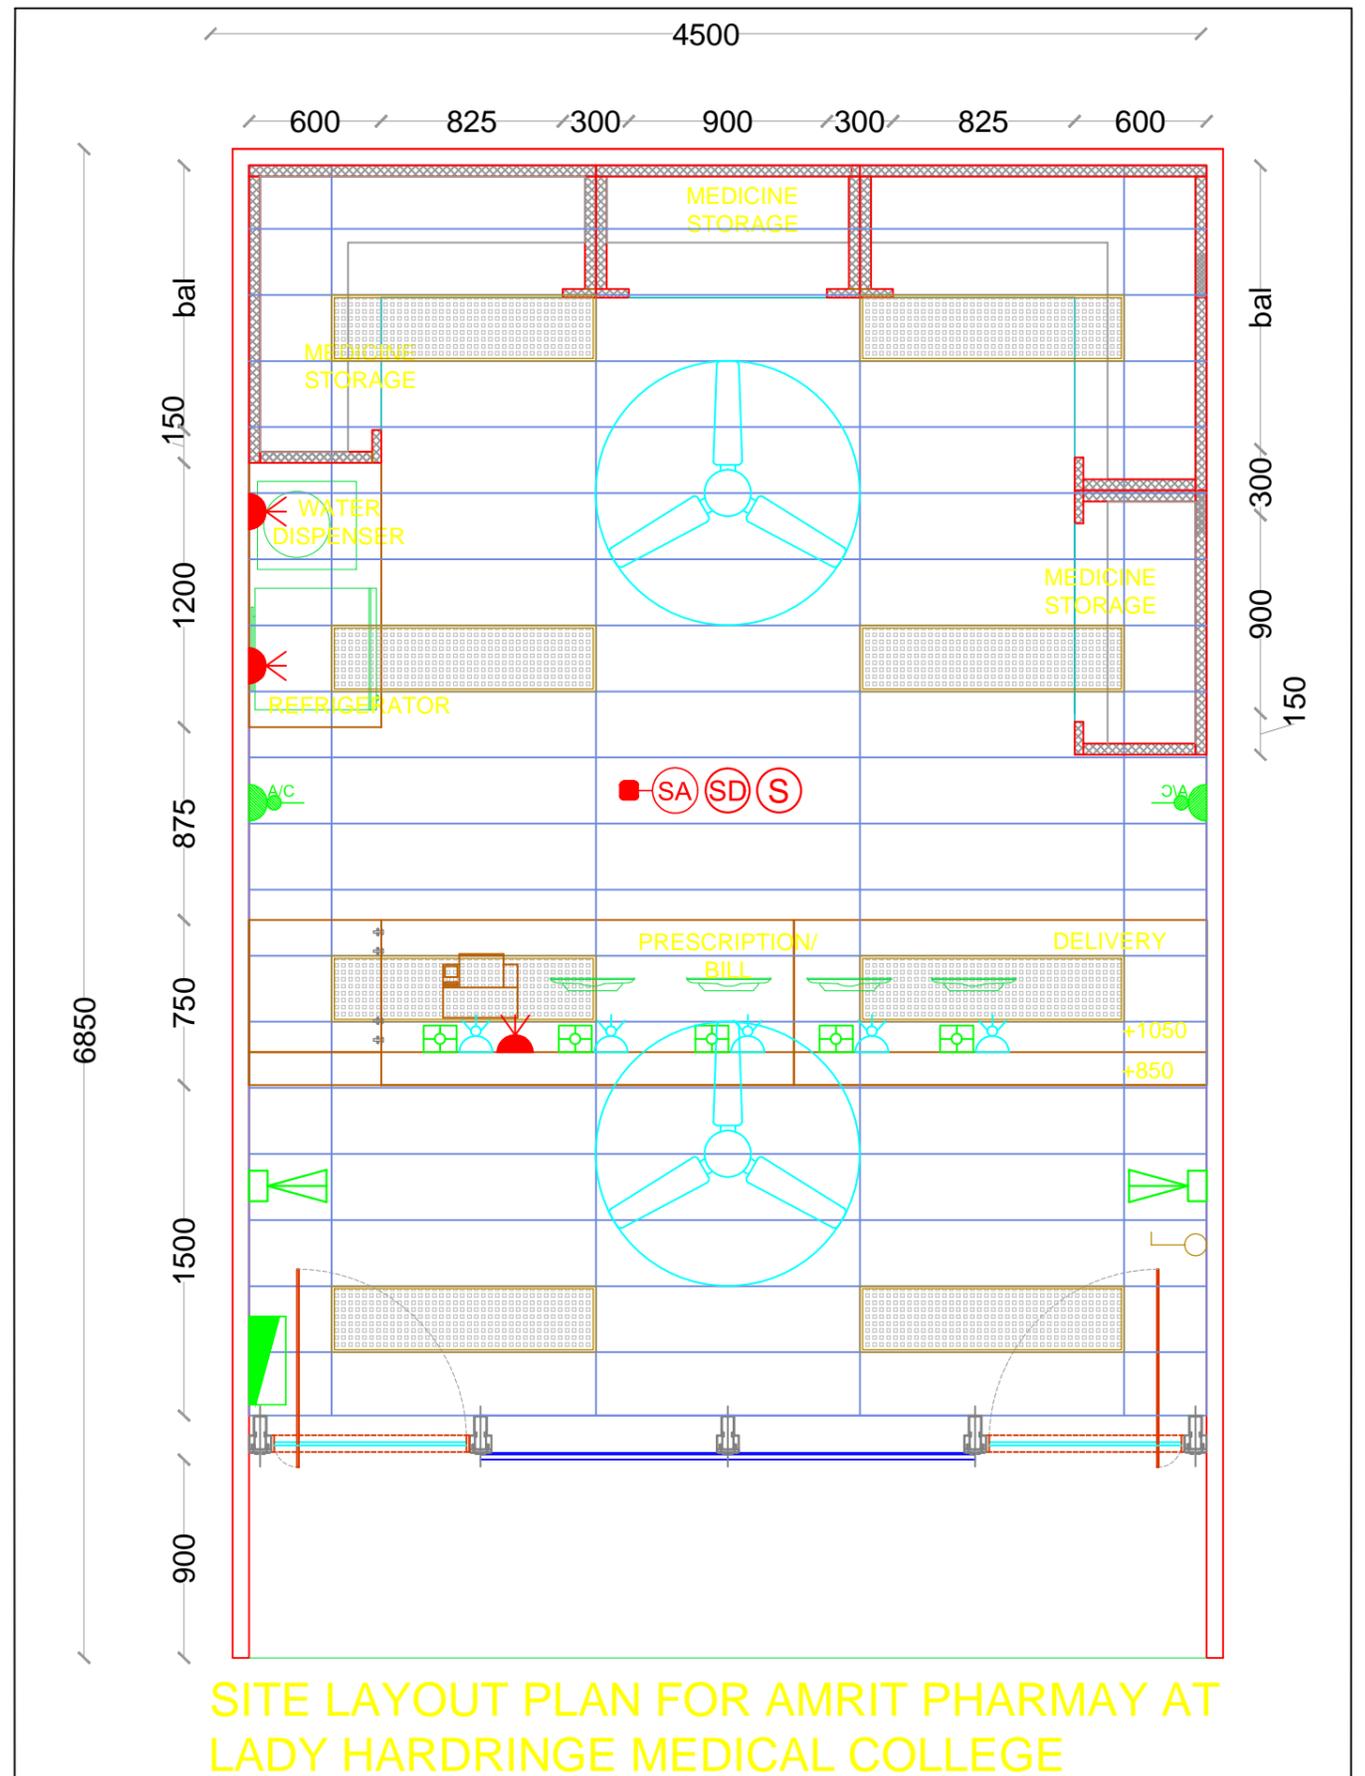


DWG. NO : P(60) T001	REV NO : 01	DMS DESIGNS C1-2777, Sushant lok -I, Gurgaon - 122009 Tel: +91-124-4227638 Email: info@dmsdesigns.co.in Web: www.dmsdesigns.co.in	
DWG. TITLE : ELECTRICAL LAYOUT		PROJECT : PROPOSED LAYOUT OUT FOR AMRIT PHARMACY LADY HARDRINGE MEDICAL COLLEGE	
Scale : 1:50	Checked By : Jc		Dealt By : JS
Date : 02.02.16	STAGE : TENDER		

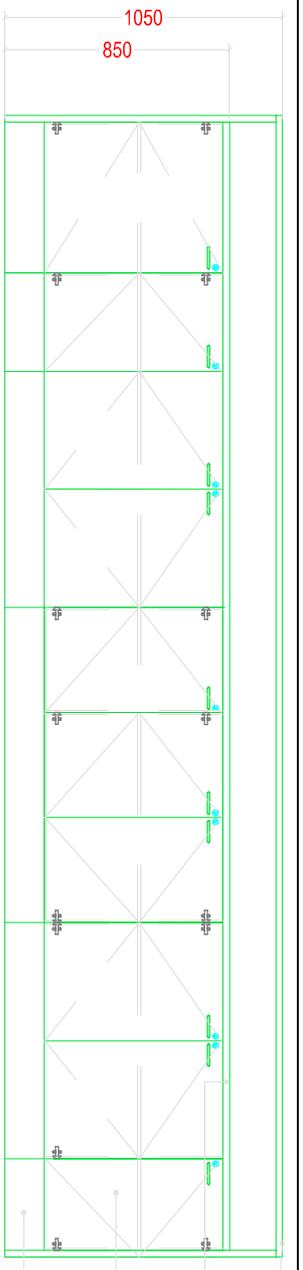

REAR ELEVATION

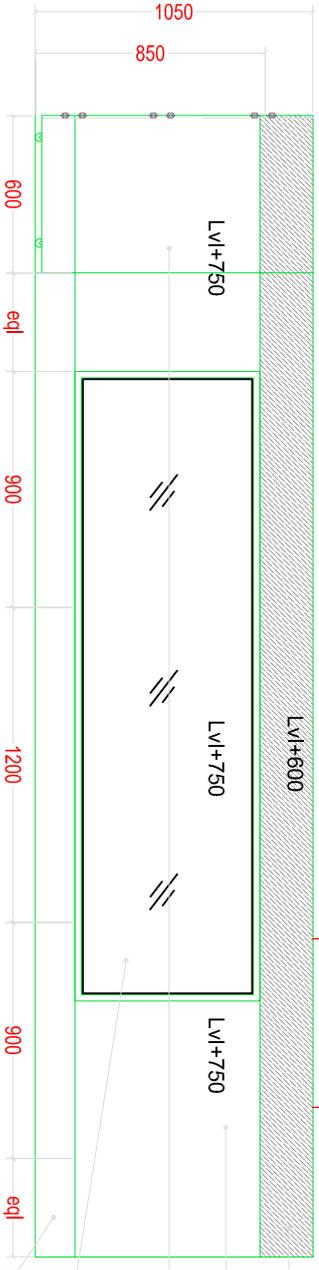

FRONT ELEVATION

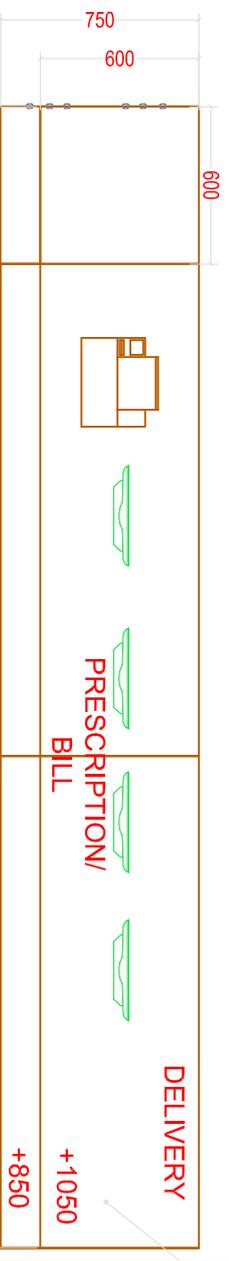

PLAN

As per site



25mm thk top with acrylic(LG Hausys-G019/Eq) finish as/app

25mm thk counter top with laminate(Greenlam-701 Rising beech/Merino / Century/Eq) finish as/app

18mm thk shutter with laminate (Greenlam-701 Rising beech/Merino / Century/Eq) finish as/app

150mm high ss laminated skirting finish as/app

Laminate finish-(Greenlam-173 Barbie pink/Merino / Century/Eq) as/app


Laminate(Greenlam-283 sky blue/Merino / Century/Eq) finish fascia as/app

600mm size movable storage unit with casters as/design


Laminated sliding shutter as/app

Display unit with 8mm glass,25mm beading all around the glass as/design

150mm highSS laminated skirting

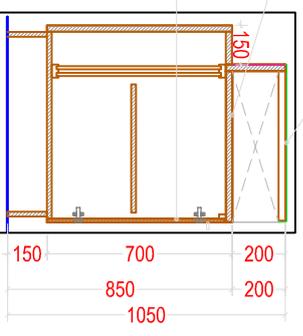


SECTION-X

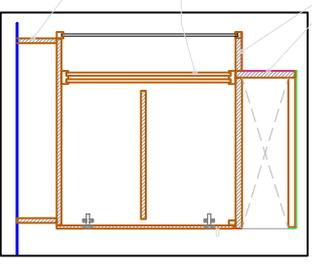


SECTION-X1

Double level Counter of 750mm depth and Counter top at 1050mm level. 12mm thk acrylic sheet to be used for counter top on 25mm thk commercial ply. 12mm thk "L" shaped laminated strip of 150X200 to be fixed with 12mm thk ply at 850mm. Display unit with 8mm thick toughened glass fascia and 18mm thick prelaminated shelves to be inbuilt in counter as/design

DWG NO: P(60)_DD02	REV NO: 01	DMS DESIGNS C-4277, Saurani pk-1, Gurgaon - 122009 Email: dms@dmssigns.com Web: www.dmsdesigns.com
DWG TITLE: Reception Counter-LHMC	PROJECT: PROPOSED LAYOUT OUT FOR AMRIT PHARMACY DELHI	REGISTERED ARCHITECTURAL ENGINEER OF DMS, DELHI'S CONTROL UNDER SECTA
Scale: 1:50	Checked By: JS	
Drawn By: JS	STAGE: TENDER	
Date: 29.11.18		

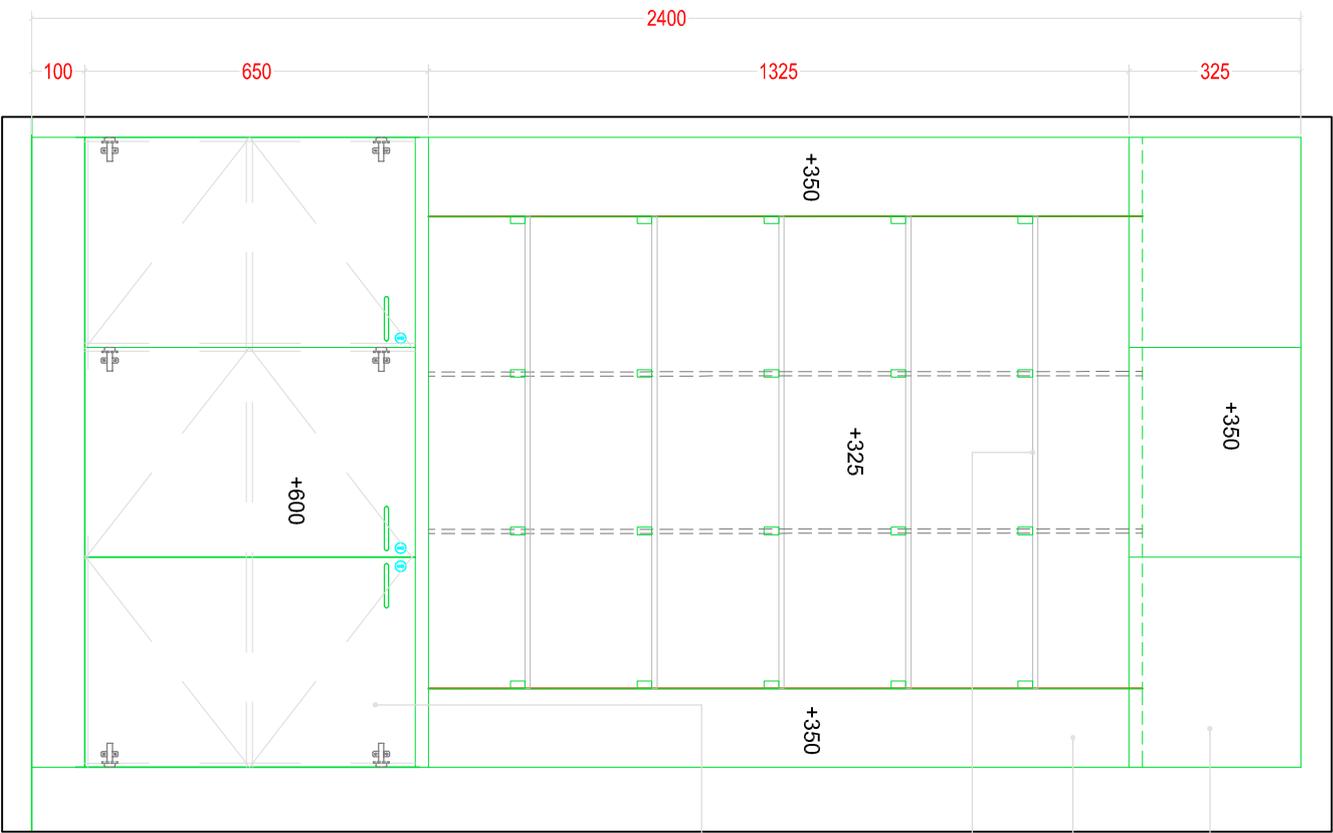

ELEVATION

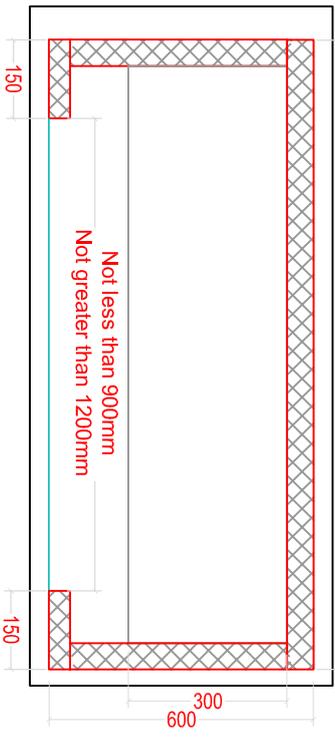

PLAN



300mm high, 350mm depth storage with laminate (Greenlam-283 sky blue/Merino / Century/Edj) shutter as/design

150mmx350mm size box with laminate(Greenlam-283 sky blue/ Merino / Century/Edj) finish as/design


10/12mm thk toughened glass shelves fixed with aluminum channel as/app

750mm high 600mm depth storage with shutter finished with laminate (Greenlam-283 sky blue/Merino / Century/Edj) as/app

Not less than 1200mm
Not greater than 1500mm

Not less than 900mm
Not greater than 1200mm

DWG NO: P(60)_DD01	REV/NO: 01	DMS DESIGNS C-1277, Sakunji pk-1, Gurgaon - 122009 Email: dmsdesigns@gmail.com Web: www.dmsdesigns.co.in
DWG TITLE: Medicine storage-LHMC	PROJECT: PROPOSED LAYOUT OUT FOR AMRIT PHARMACY DELHI	REGISTERED ARCHITECT AND CIVIL ENGINEER OF DELHI STATE'S COUNCIL OF ARCHITECTS
Scale: 1:50	Checked By: JS	DMS DESIGNS
Drawn By: JS	STAGE: TENDER	AMRIT PHARMACY
Date: 29.01.18		

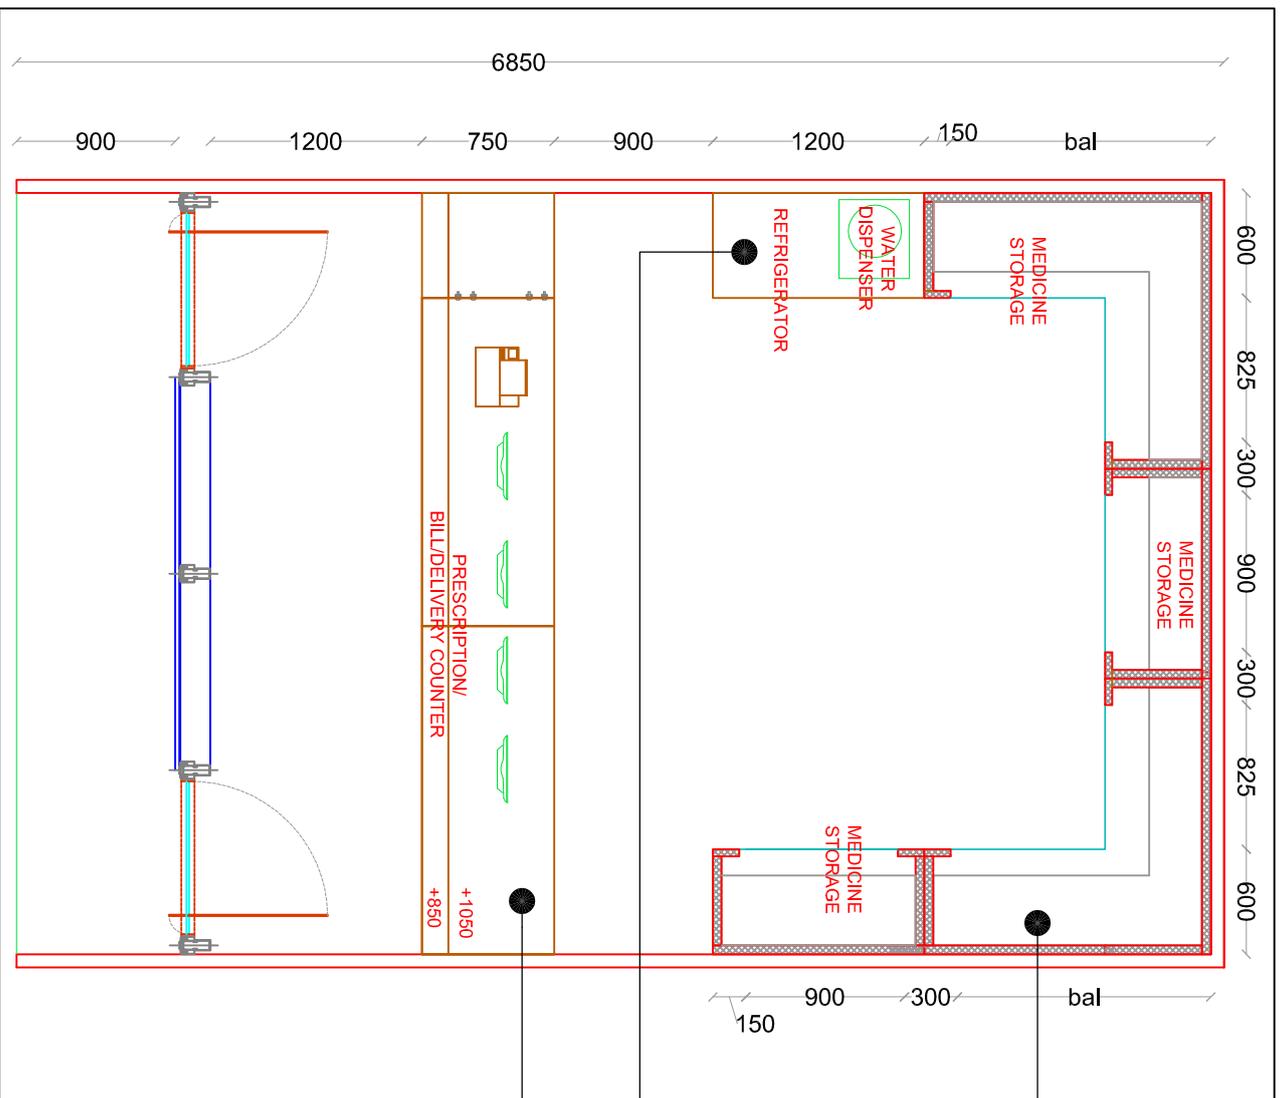

2400mm high storage unit: 600mm deep prelaminated storage unit with 18mm thick prelaminated shelves and shutters fixed with auto hinges to be provided. The height of 600mm deep storage shall be 750mm. 350mm deep storage unit to be fixed between two 150mm wide laminated fascia. 300mm wide 10mm thick toughened glass shelves to be fixed with aluminum channel and adjustable holders till 2100mm. In built over head storage unit of 350mm depth 300mm height to be fixed above 2100mm height as/design

Prelaminated storage unit of 25mm thick prelam board top with ABS edge banding as sides of the storage as/design

Double level Counter of 750mm depth and Counter top at 1050mm level: 12mm thick acrylic sheet to be used for counter to on 25mm thick commercial ply. 12mm thick "L" shaped laminated strip of 150x200 to be fixed with 12mm thick ply at 850mm. Display unit with 8mm thick toughened glass fascia and 18mm thick prelaminated shells to be inbuilt in counter as/design

SITE LAYOUT PLAN FOR AMRIT PHARMAY AT LADY HARDINGE MEDICAL COLLEGE

DWG NO: P(60) T001	REV/NO: 01	DMS DESIGNS C-4277, Sakunji pk-4, Gurgaon - 122009 Email: dms@dmshd.com Web: www.dmsdesigns.co.in
DWG TITLE: PLAN	PROJECT: PROPOSED LAYOUT OUT FOR	
Scale: 1:50	AMRIT PHARMACY DELHI	
Checked By: JS	DESIGNER: JS	REGISTERED ARCHITECT/ENGINEER/ARCHITECTURAL ENGINEER/CONSULTANT'S CONTROL NO. 123456789
Date: 02.12.16	STAGE: TENDER	