


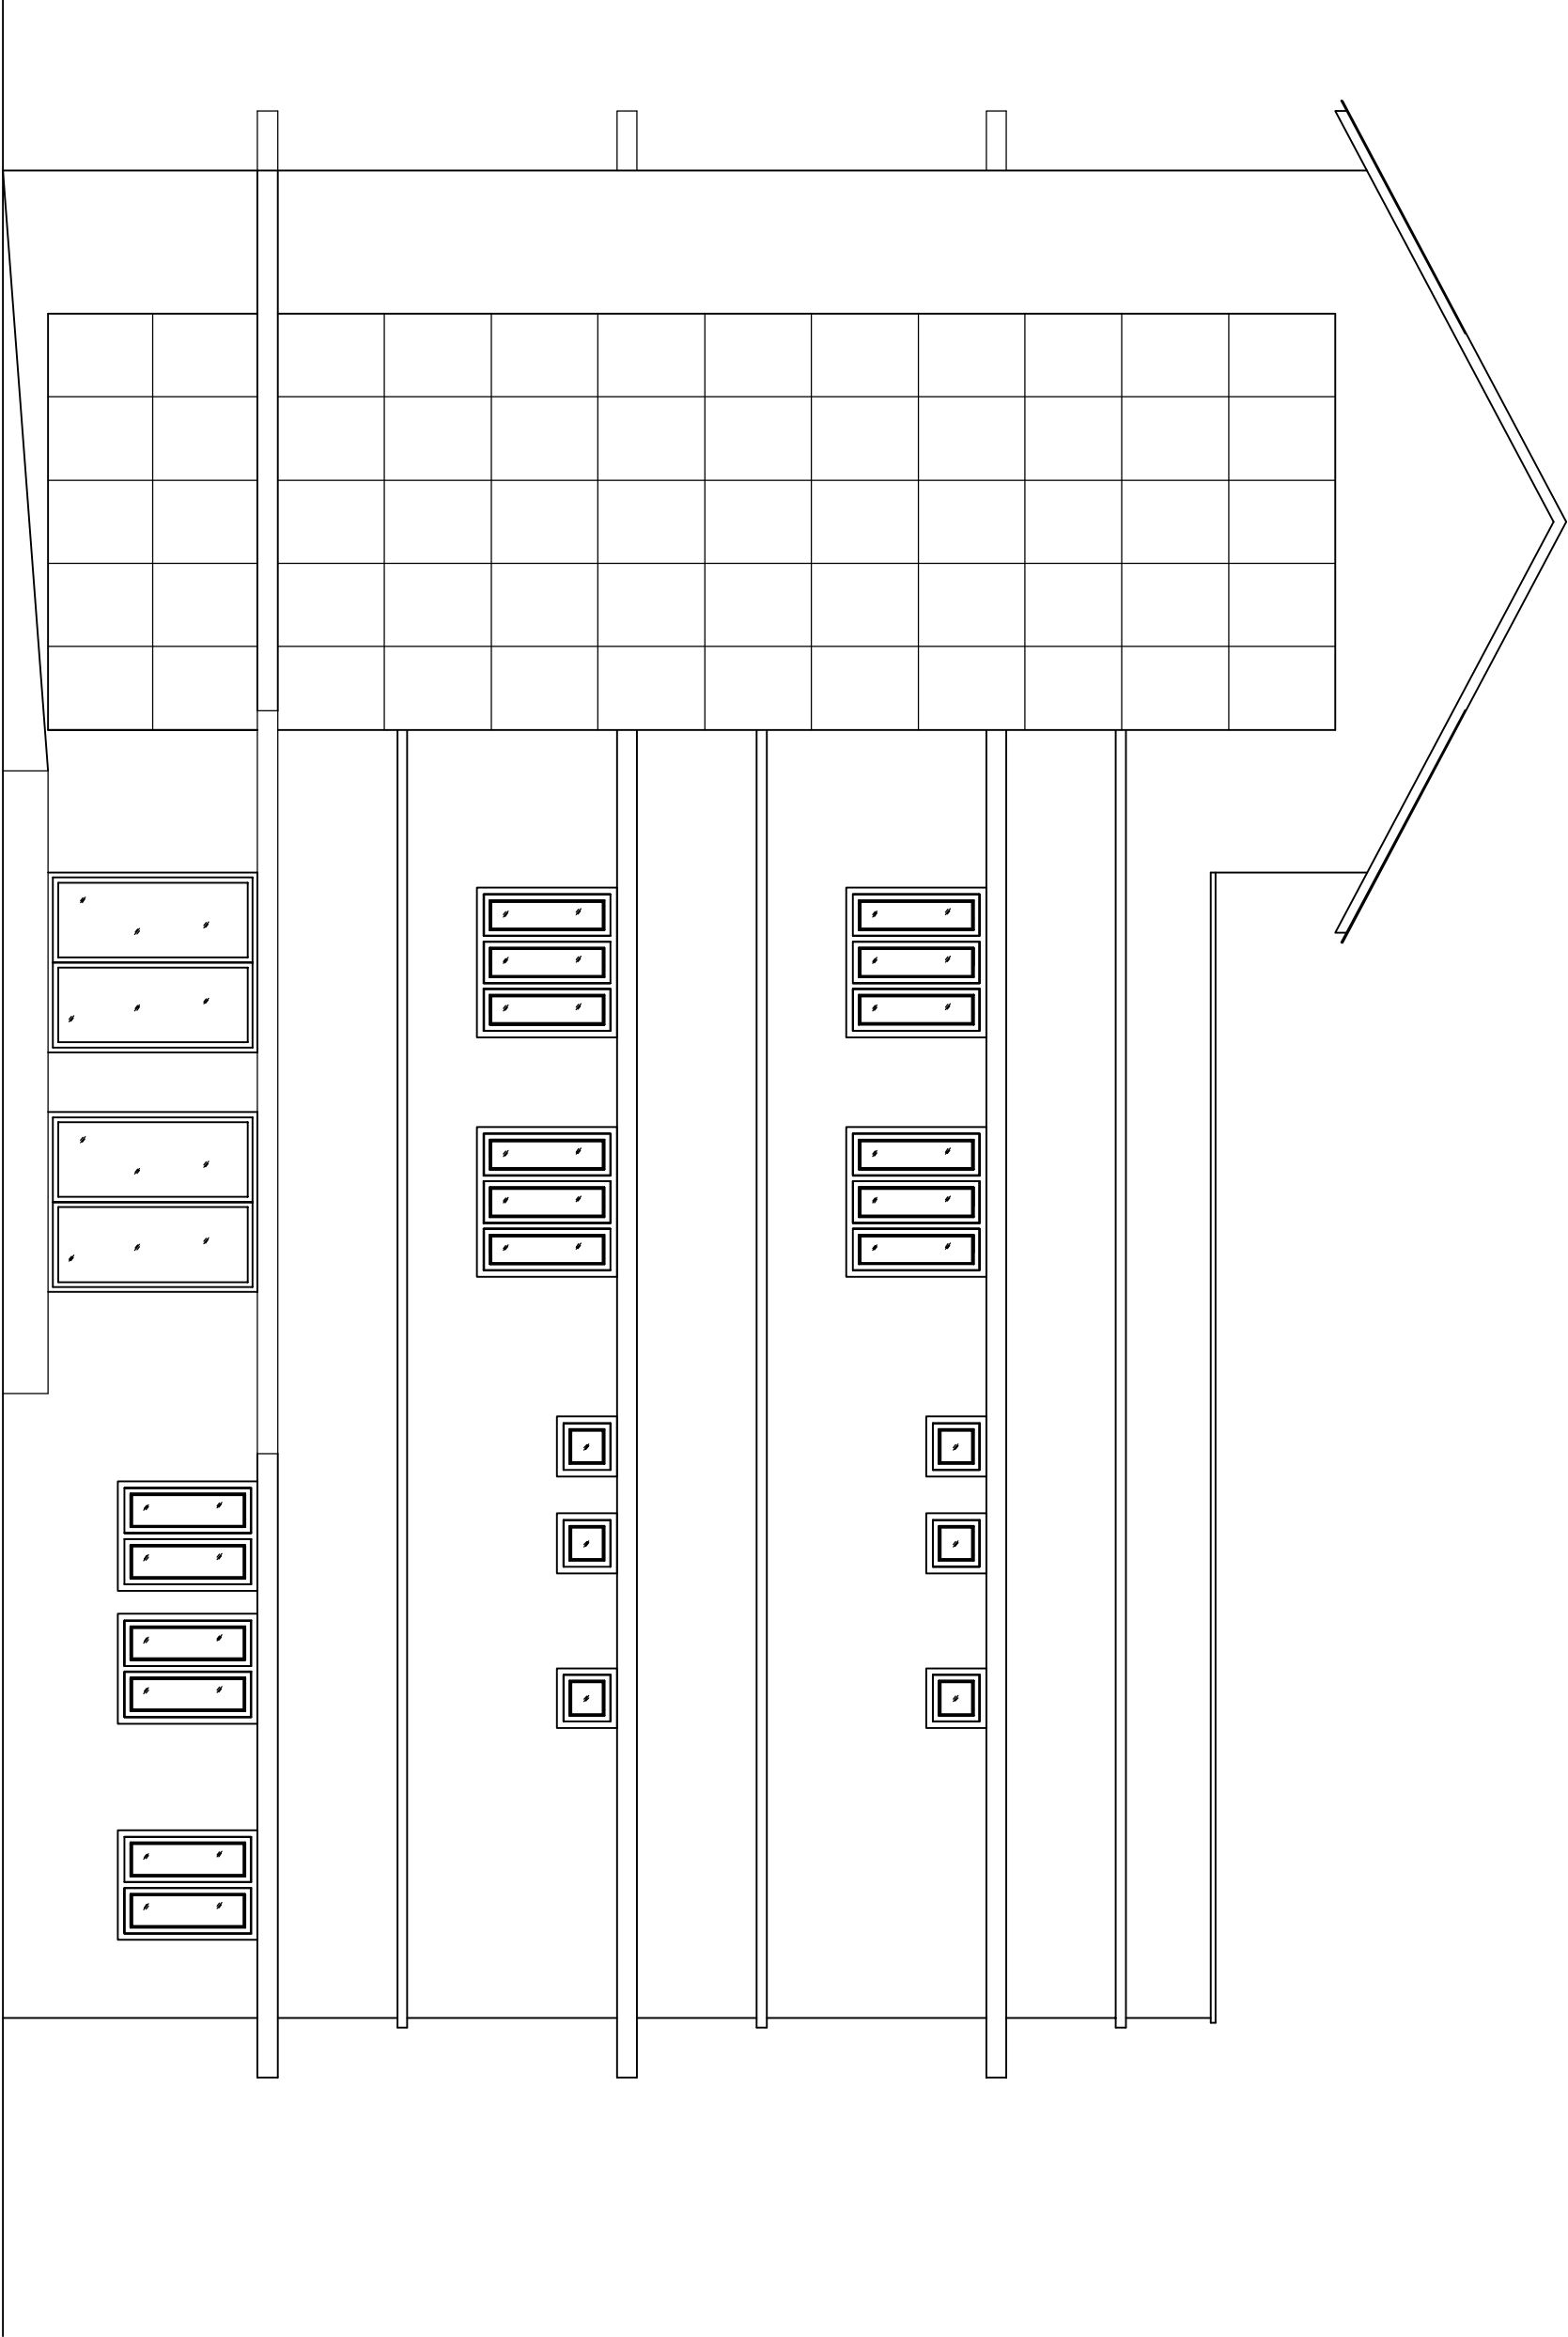

Your complimentary
use period has ended.
Thank you for using
PDF Complete.

Click Here to upgrade to
Unlimited Pages and Expanded Features

■ Front Elevation
Scale 1: 50



PRODUCED BY AN AUTODESK EDUCATIONAL PRODUCT