

R E V I S I O N S			
NO.	DATE	DESCRIPTION	BY
1	11-06-2015		

**H.L.L. LIFE CARE LTD.**  
 (A Government of India Enterprise)  
 INFRASTRUCTURE DEVELOPMENT  
 DIVISION  
 THIRUVANANTHAPURAM-6  
 TEL: 0471-2365872, 2365873  
 FAX: 0471-2368144  
 WEB: www.hllcarehills.com

**PROJECT TITLE**  
**PROPOSED IDD OFFICE,**  
**CHO PREMISES,**  
**THIRUVANANTHAPURAM**



**DRAWING TITLE**  
**LIFT WELL DETAIL**

**WORKING DRAWING**  
 DATE: 11-06-2015  
 SCALE: 1:150  
 PAPER SIZE: A3

**DRG. NO.**  
 HLL/IDD/DP/DC/CHO/2014-15/041

**SIGNATURE**

- NOTES**
1. ALL DIMENSIONS ARE IN CENTIMETERS
  2. DO NOT SCALE THIS DRAWING
  3. DIMENSIONS GIVEN IN DRAWING ARE THE FINAL REQUIREMENT OF THE LIFE-CARE LTD. WORKING DRAWING. OTHERS CAN BE MADE ANY DISCREPANCY SHALL BE IMMEDIATELY CLARIFICATION
  4. REFERRED TO THE ARCHITECTURE

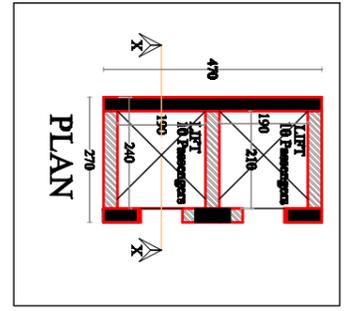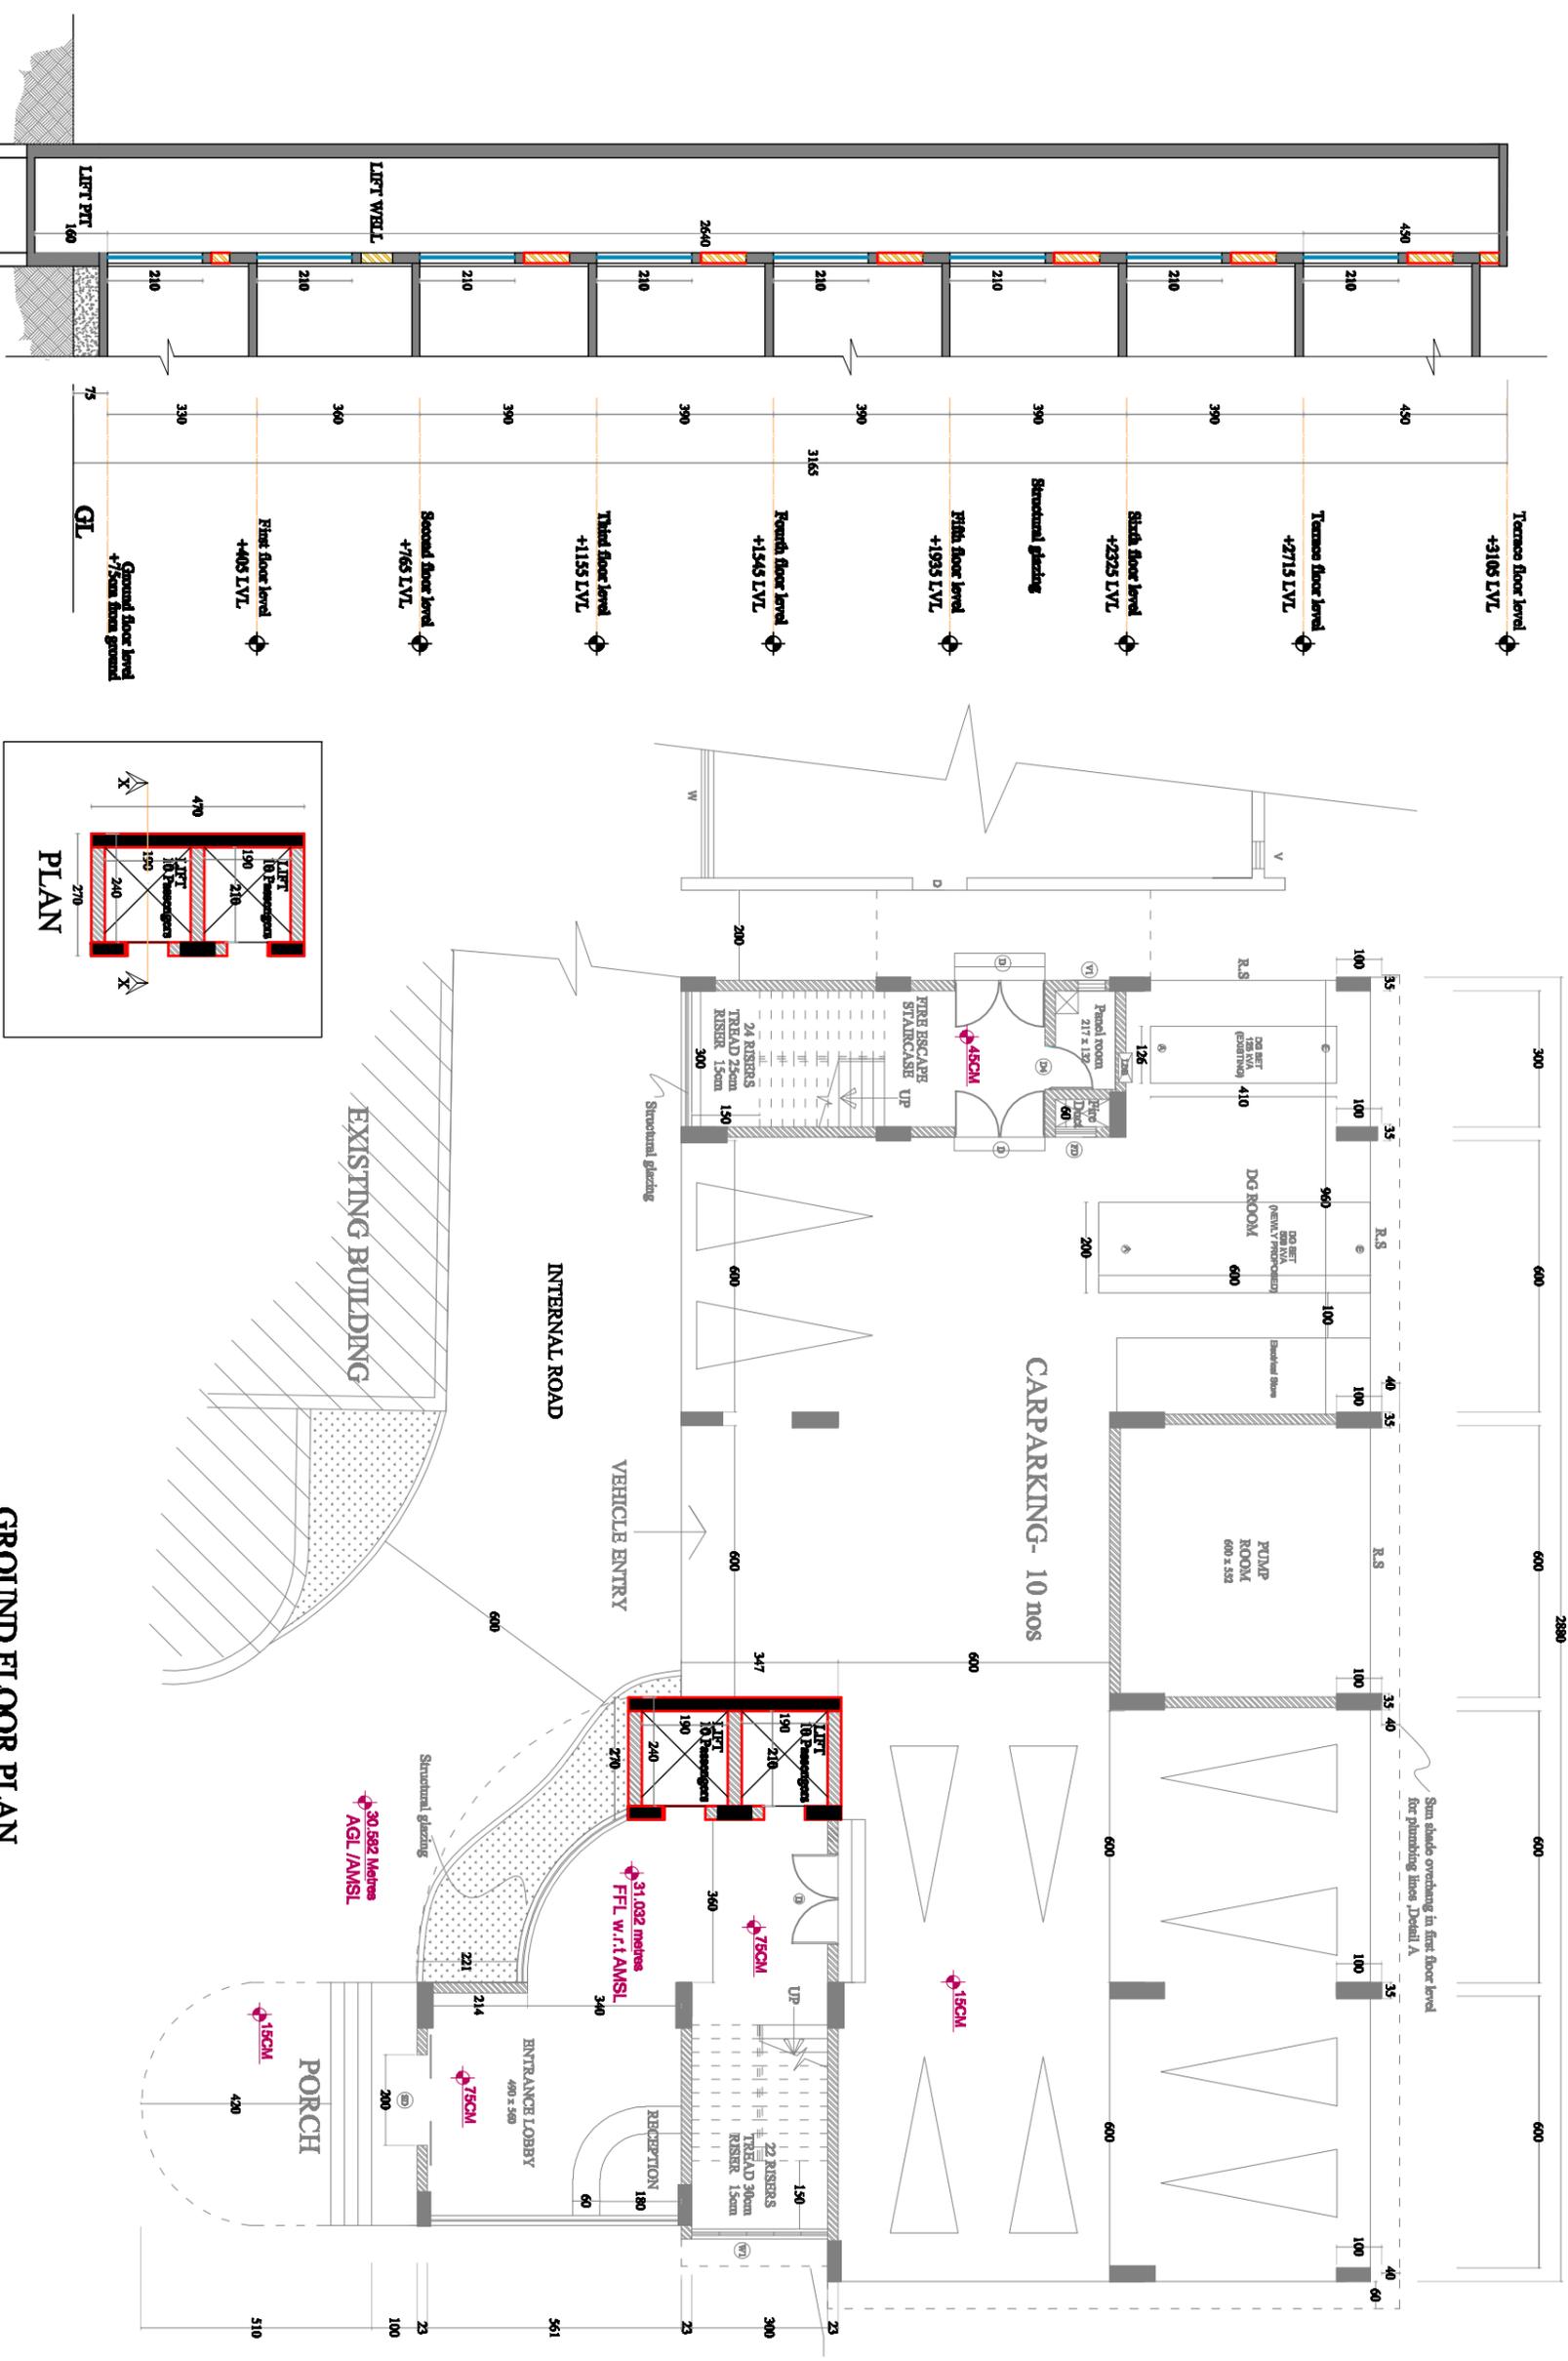

**SECTION X X'**

**GROUND FLOOR PLAN**