



REAR ELEVATION

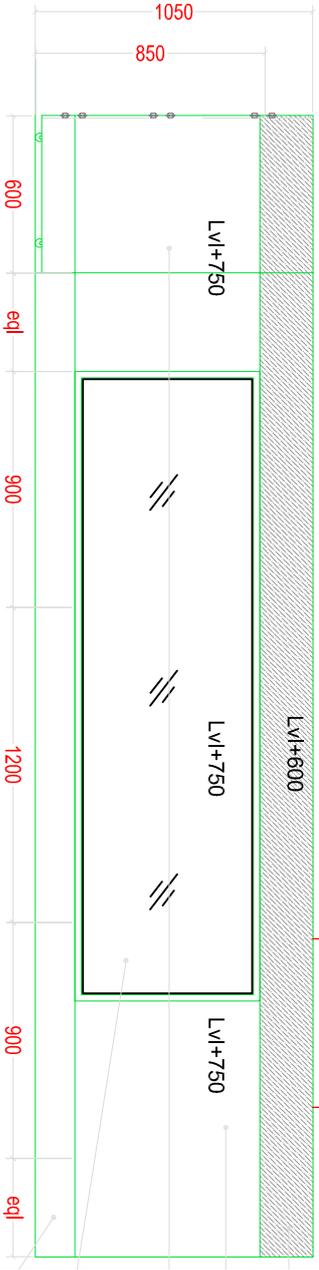

FRONT ELEVATION

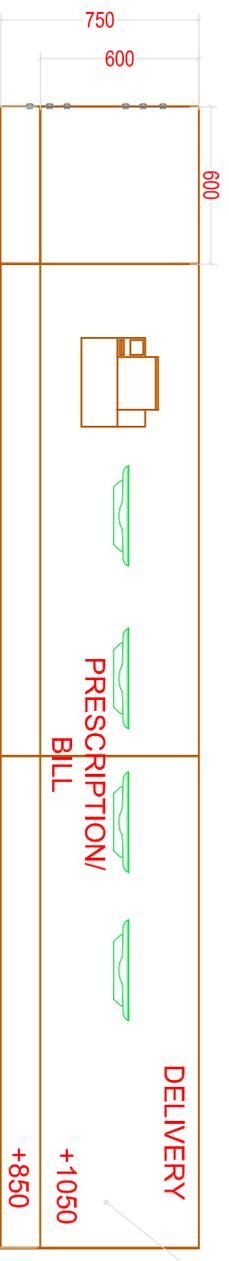

PLAN

As per site



25mm thk top with acrylic(LG Hausys-G019/Eq) finish as/app

25mm thk counter top with laminate(Greenlam-701 Rising beech/Merino / Century/Eq) finish as/app

18mm thk shutter with laminate (Greenlam-701 Rising beech/Merino / Century/Eq) finish as/app

150mm high ss laminated skirting finish as/app

Laminate finish-(Greenlam-173 Barbie pink/Merino / Century/Eq) as/app

Laminate(Greenlam-283 sky blue/Merino / Century/Eq) finish fascia as/app


600mm size movable storage unit with casters as/design

Laminated sliding shutter as/app


Display unit with 8mm glass,25mm beading all around the glass as/design

150mm highSS laminated skirting

Double level Counter of 750mm depth and Counter top at 1050mm level. 12mm thk acrylic sheet to be used for counter top on 25mm thk commercial ply. 12mm thk "L" shaped laminated strip of 150x200 to be fixed with 12mm thk ply at 850mm. Display unit with 8mm thick toughened glass fascia and 18mm thick prelaminated shelves to be inbuilt in counter as/design

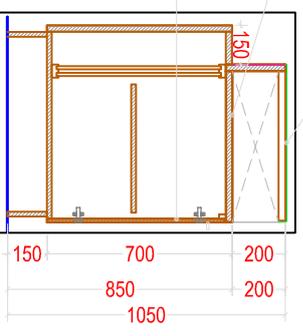

SECTION-X

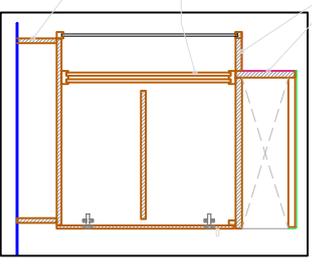

SECTION-X1

DWG NO: P(60)_DD02	REV NO: 01	DMS DESIGNS C-4277, Saurani Bk -I, Gurgaon - 122009 Email: dms@dmssigns.com Web: www.dmsdesigns.co.in
DWG TITLE: Reception Counter-LHMC	PROJECT: PROPOSED LAYOUT OUT FOR AMRIT PHARMACY DELHI	REGISTERED ARCHITECT AND GRAPHIC ENGINEER OF DELHI STATE'S COUNCIL OF ARCHITECTS
Scale: 1:50	Checked By: JS	
Drawn By: JS	STAGE: TENDER	
Date: 29.11.18		