


TITLE: SECOND FLOOR PLAN

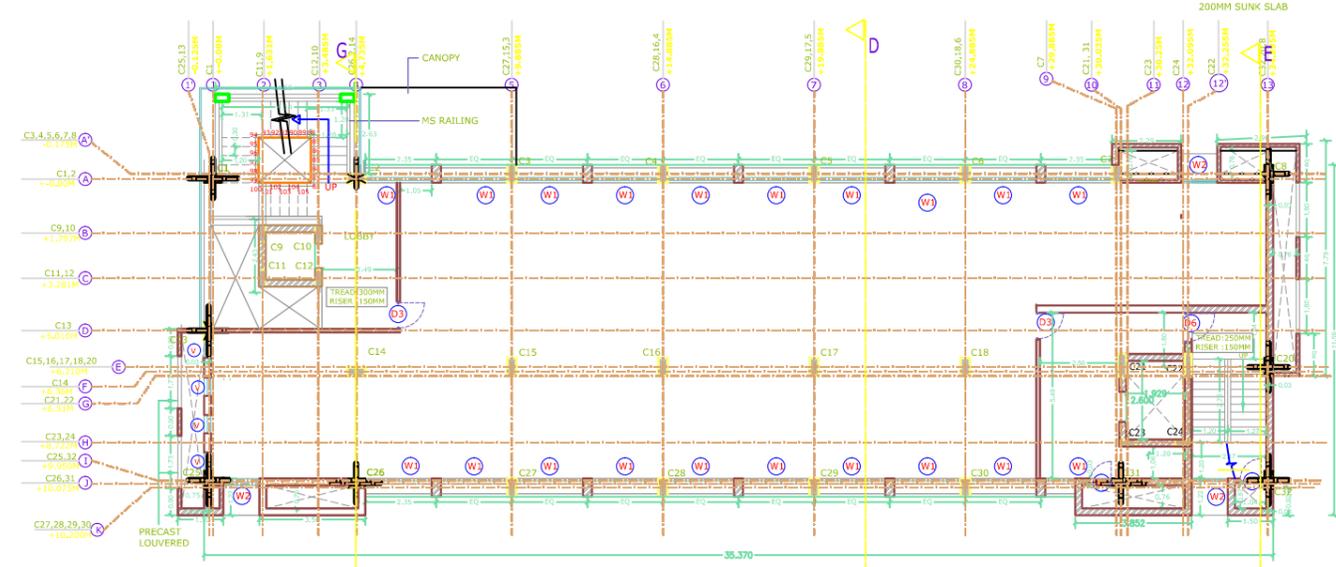

TITLE: THIRD FLOOR PLAN

CONSULTANTS:

H L L LIFE CARE LTD.
 (A Government of India Enterprise)
 INFRASTRUCTURE DEVELOPMENT
 DIVISION
 VETTAMUKKU
 THIRUVANANTHAPURAM-6
 TEL: 0471-2365872, 2365873
 FAX: 0471- 2368144
 web www.lifecarehll.com

PROJECT:-

ADDITIONAL FLOORS AT AKKULAM

DRAWING:-

SECTIONS

DRAWN BY:

SCALE: NTS

ALL DIMENSIONS ARE IN CENTIMETRES.DO NOT SCALE THE DRAWING.

AREA:

CHECKED BY:

DATE:

DISCLAIMER : THESE DRAWINGS ARE THE SOLE PROPERTY OF HLL LIFE CARE LTD. NO CHANGES OR COPIES CAN BE MADE WITHOUT CONSENT.

REVISION

DRAWING NO.

HLL/IDD/IP/AFT/ADDL/2013-14/IN-2

SIGNATURE