





Your complimentary use period has ended.  
Thank you for using PDF Complete.

Click Here to upgrade to Unlimited Pages and Expanded Features

PRODUCED BY AN AUTODESK EDUCATIONAL PRODUCT

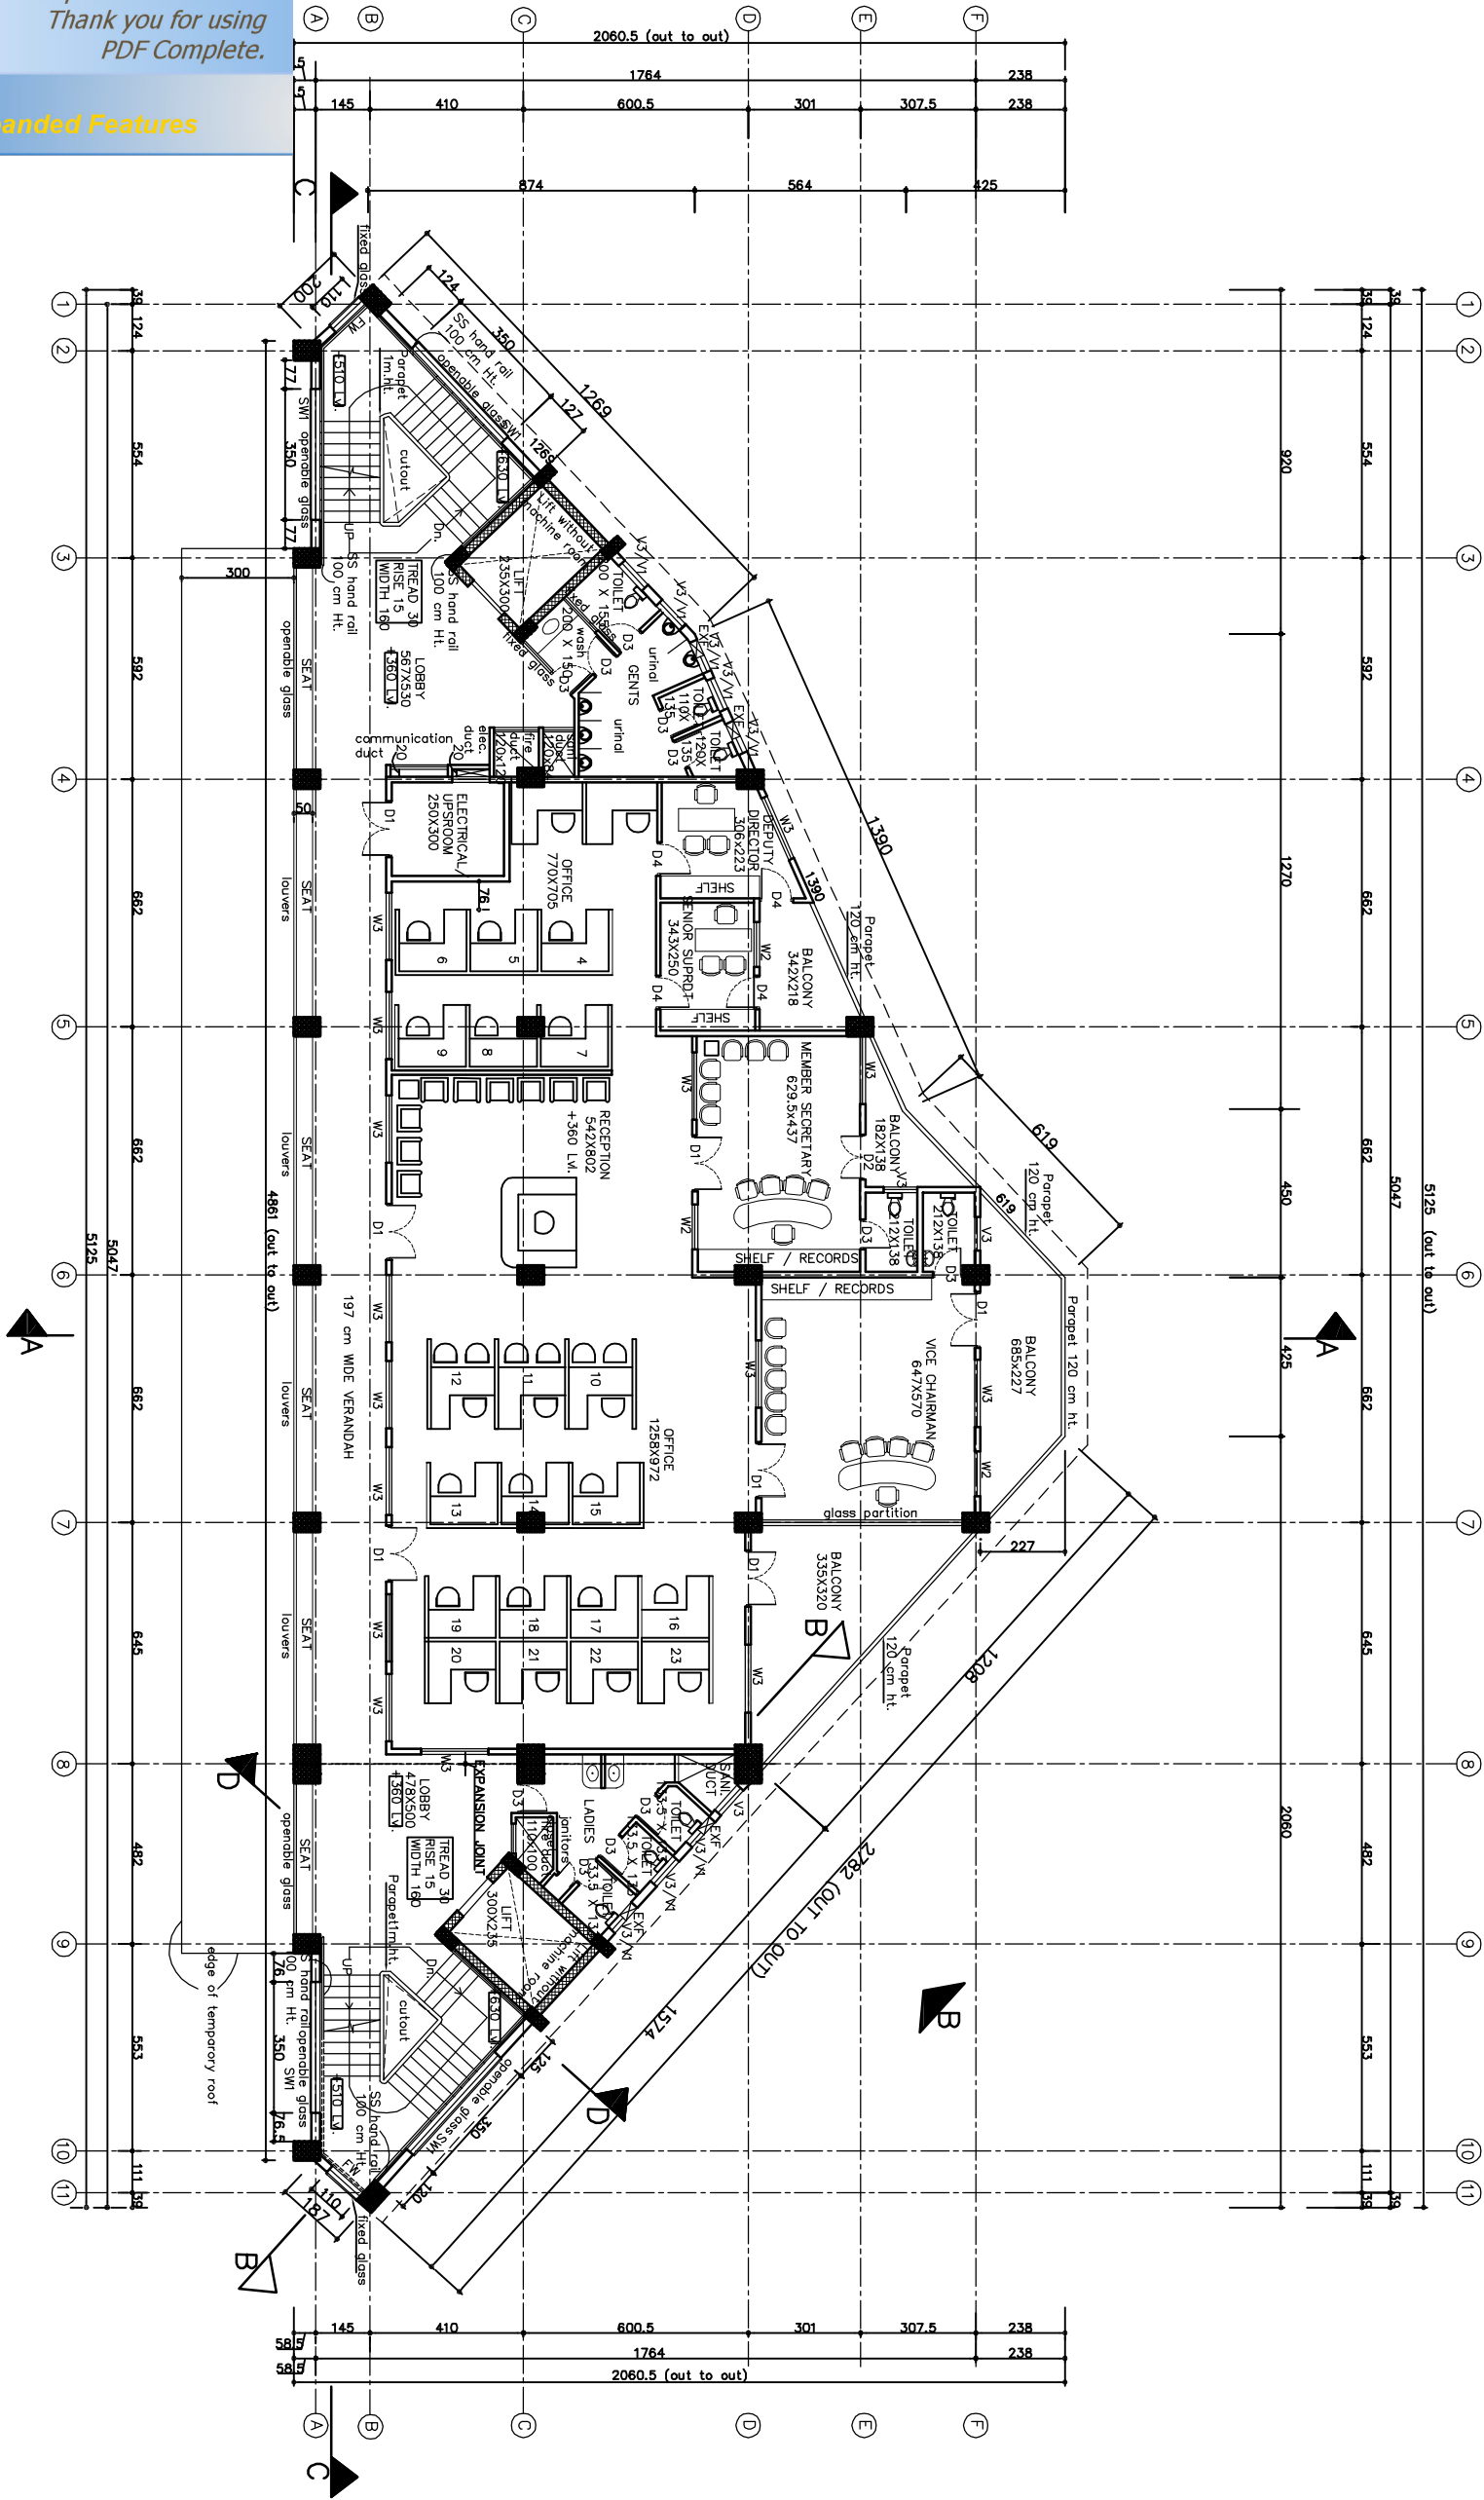

FIRST FLOOR PLAN  
AREA – 598.83 M2

DRAWN :- DENNY		HLL LIFE CARE LTD.		OWNER	CONSULTANT	ARCHITECT	anons group		NOTES:-		Status of Drawing :-		 NORTH
VER :-							ARCHITECTS & ENGINEERS		1. All Dimensions to be Checked at Site.		TENDER		
DATE :- 19-02-2014		KERALA STATE YOUTH WELFARE BOARD- HEAD QUARTERS BUILDING					UNION AUTO BUILDING		2. No Dimensions to be Scaled off from Drawings.		REVISIONS		
SCALE :- 1:100		KUDAPPANAKKUNNU, TRIVANDRUM					MUNICIPAL Jn.		3. Only Written Dimensions to be Followed.		JOB No. 111		
ALL DIMENSIONS ARE IN CMS		FIRST FLOOR PLAN					HLL LIFE CARE LTD.		4. Any Discrepancies or Difference between any Architectural and Structural or other Engineering		SHEET NO. WD - 04		
FILE :- MANU/G/PRI/HLL						A JOHN B. arch. A.I.I.A REGD ARCHITECT No. CA/79/5294		163-164/1A, 304722 (O) 257039(R)					
				THIS DESIGN AND DRAWING ARE THE SOLE PROPERTY OF ANONS GROUP AND SHALL NOT BE REPRODUCED, COPIED, REPRODUCED, MODIFIED, LOANED OR MADE UNLAWFUL BY ANY OTHER MANNER WITHOUT PRIOR WRITTEN CONSENT OF THE ARCHITECT				E mail- anonsgroup@gmail.com					