



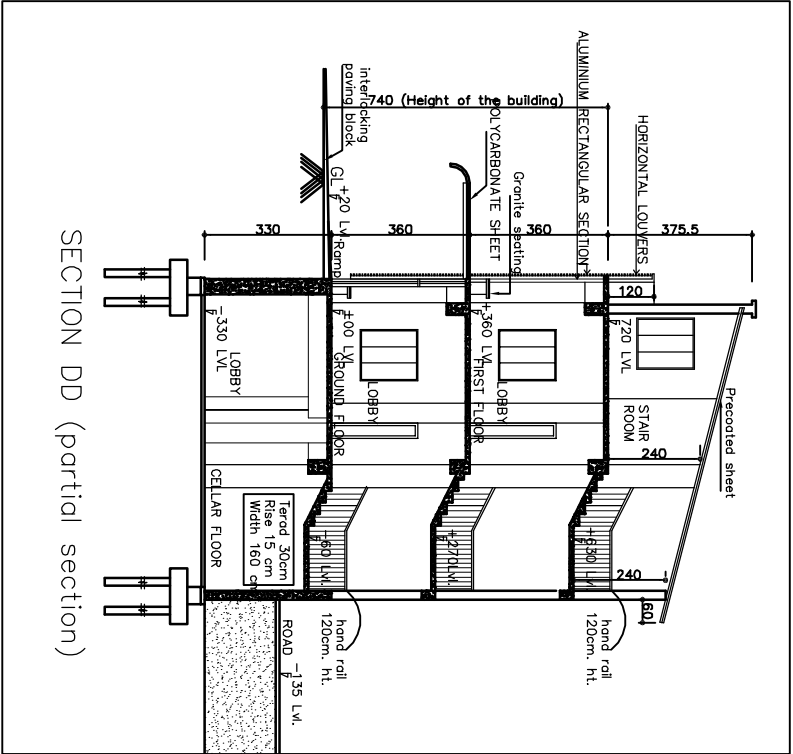

Your complimentary use period has ended.
Thank you for using PDF Complete.


Click Here to upgrade to Unlimited Pages and Expanded Features

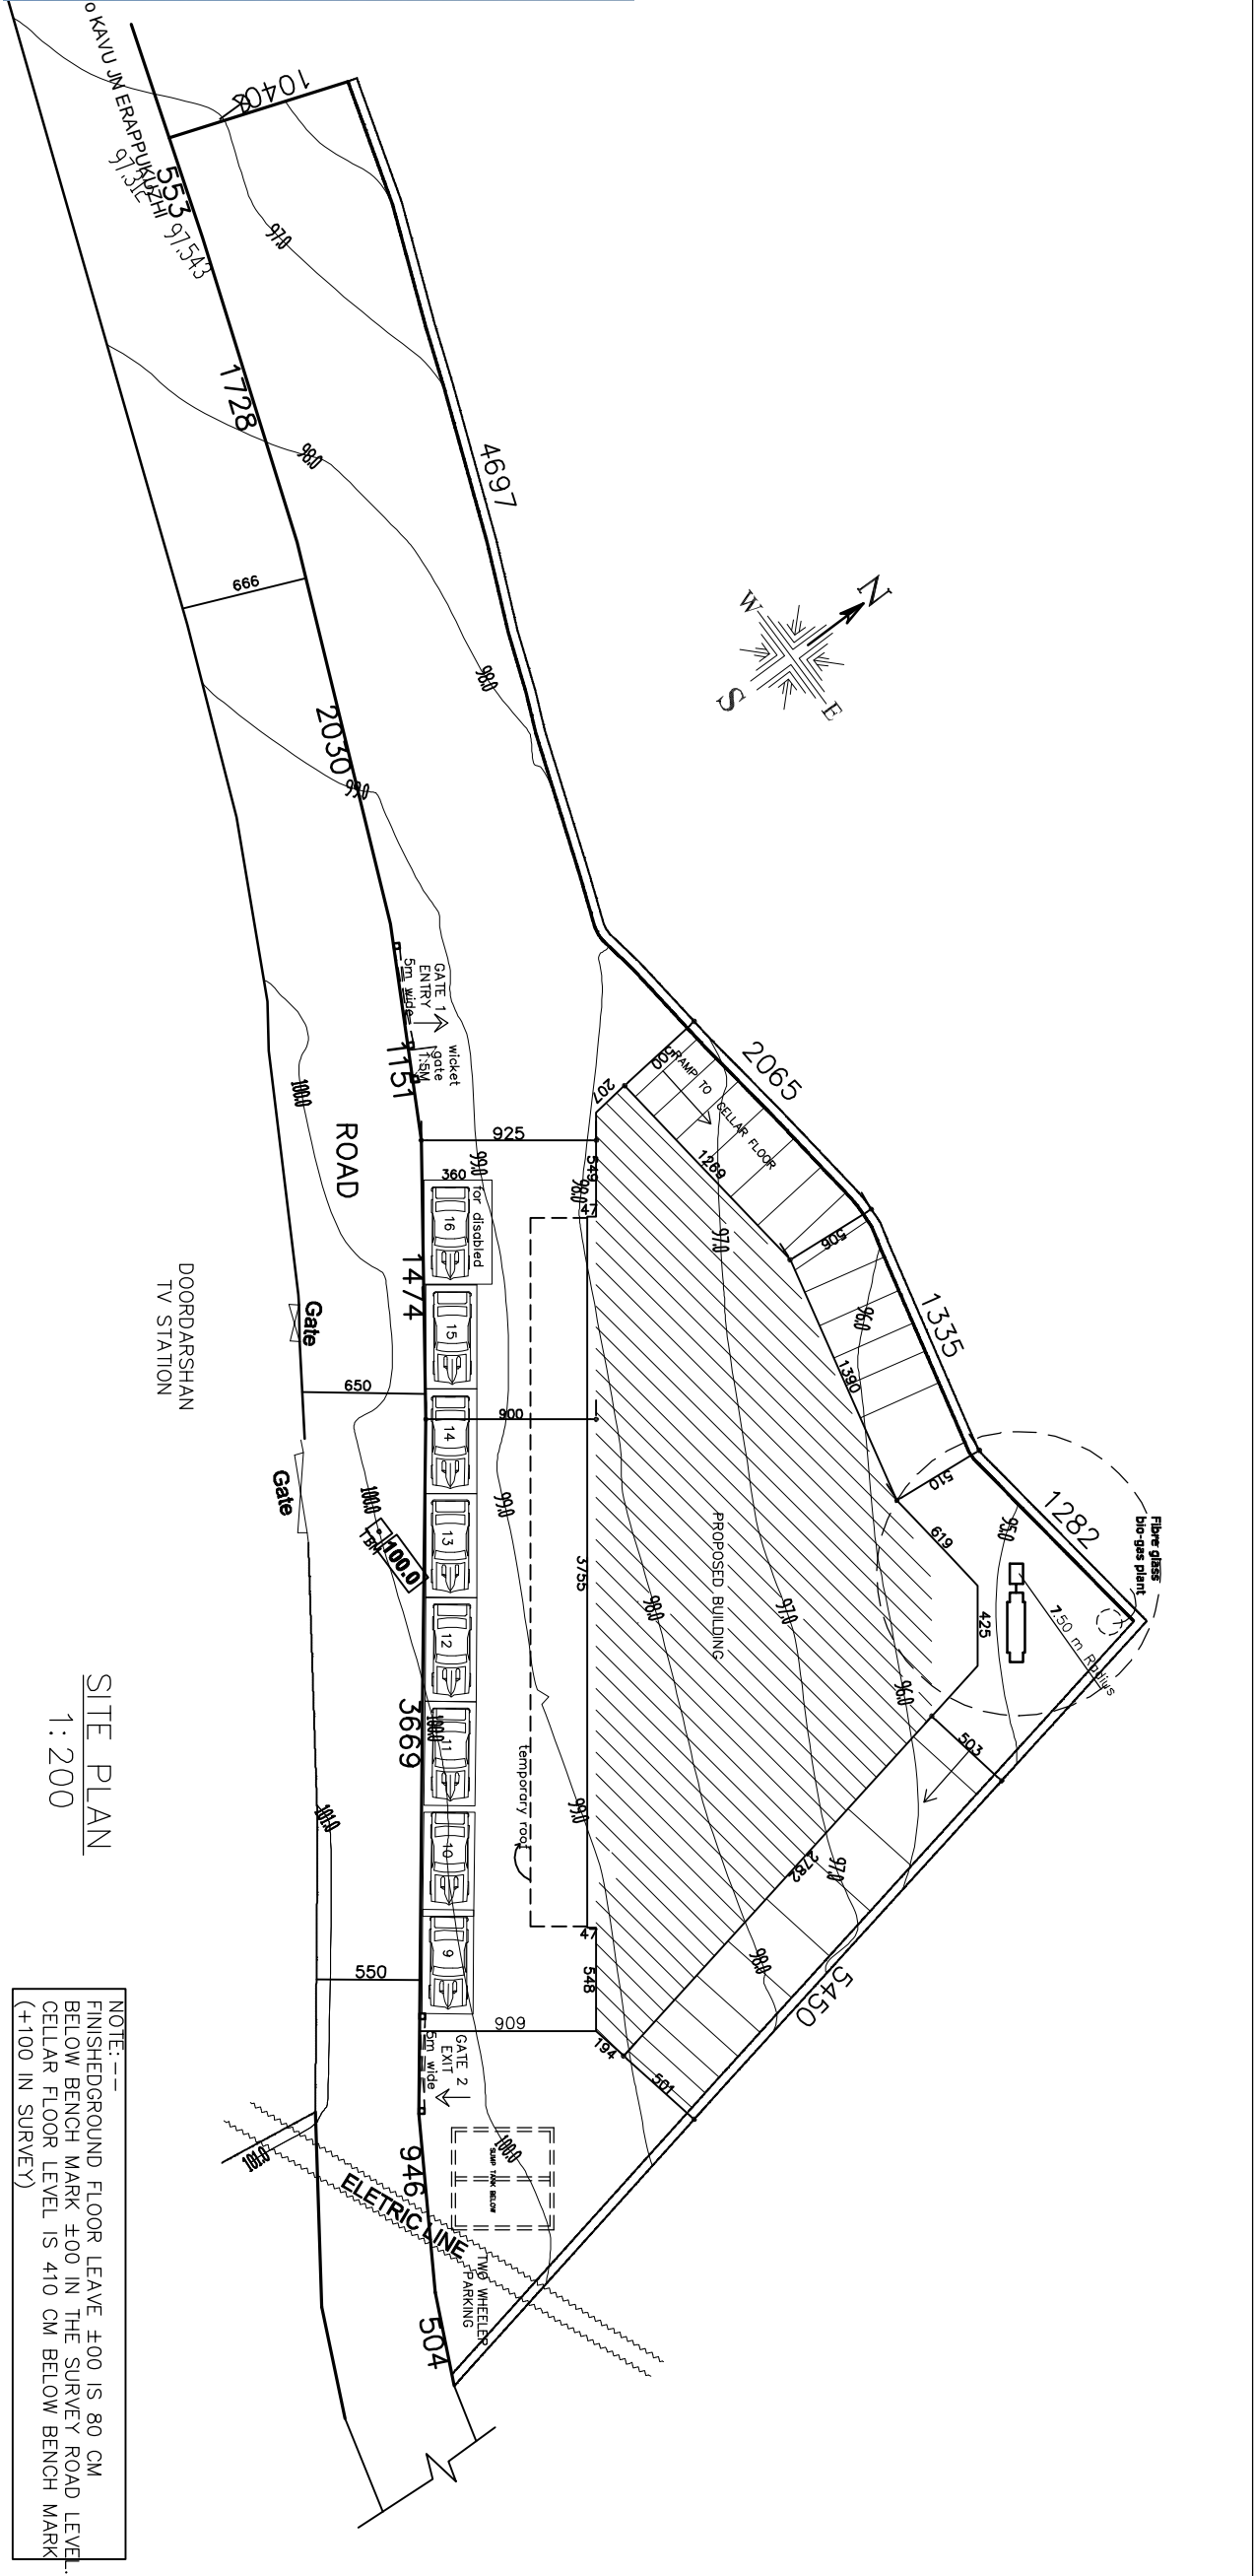

JOINERY SCHEDULE					
DOOR					
DW2	-	360X			
D1	225	-	150		
D2	225	-	120		
D3	225	-	120		
SPECIFICATIONS			
FOUNDATION			
SUPER STRUCTURE			
PLASTERING			
ROOFING			
FLOORING			
- PILE FOUNDATION			
- R.C.C. FRAMED STRUCTURE			
- C.M.I.			
- R.C.C. SLAB			
- CERAMIC TILES			

AREA CALCULATION			
AREA	CALCULATION		
PLOT AREA	-	2169.25 M2	
PLINTH AREA	-	598.43 M2	
CELLAR FLOOR		614.55 M2	78.42 m2
GROUND FLOOR		598.83 M2	541.8 m2
FIRST FLOOR		598.83 M2	541.45 m2
TERRACE FLOOR		139.50 M2	125.30 m2
TOTAL AREA		1951.31 M2	1286.98 m2

DRAWN :- DNNY	HLL LIFE CARE LTD.	OWNER	CONSULTANT	ARCHITECT	ARCHITECTS & ENGINEERS	NOTES :-	Status of Drawing :-	
VER :-	KERALA STATE YOUTH WELFARE BOARD- HEAD QUARTERS BUILDING			A JOHN B. arch, A.I.I.A REGD ARCHITECT	UNION AUTO BUILDING MUNICIPAL Jn.	1. All Dimensions to be Checked at Site.	TENDER	
DATE :- 19/02/2017	AT KUDAPPANAKKUNNU, TRIVANDRUM					2. No Dimensions to be Scaled off from Drawings.	REVISIONS	JOB No. 111
SCALE :- 1:200						3. Only Written Dimensions to be Followed.		SHEET NO.
ALL DIMENSIONS ARE IN CMS						4. Any Discrepancies or Difference between any Architectural and Structural or other Engineering		WD - 01
FILE :- MANU/G/PRI:/HLL								