

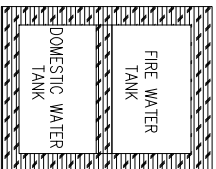


RCC WATER TANK O.H.T PLAN

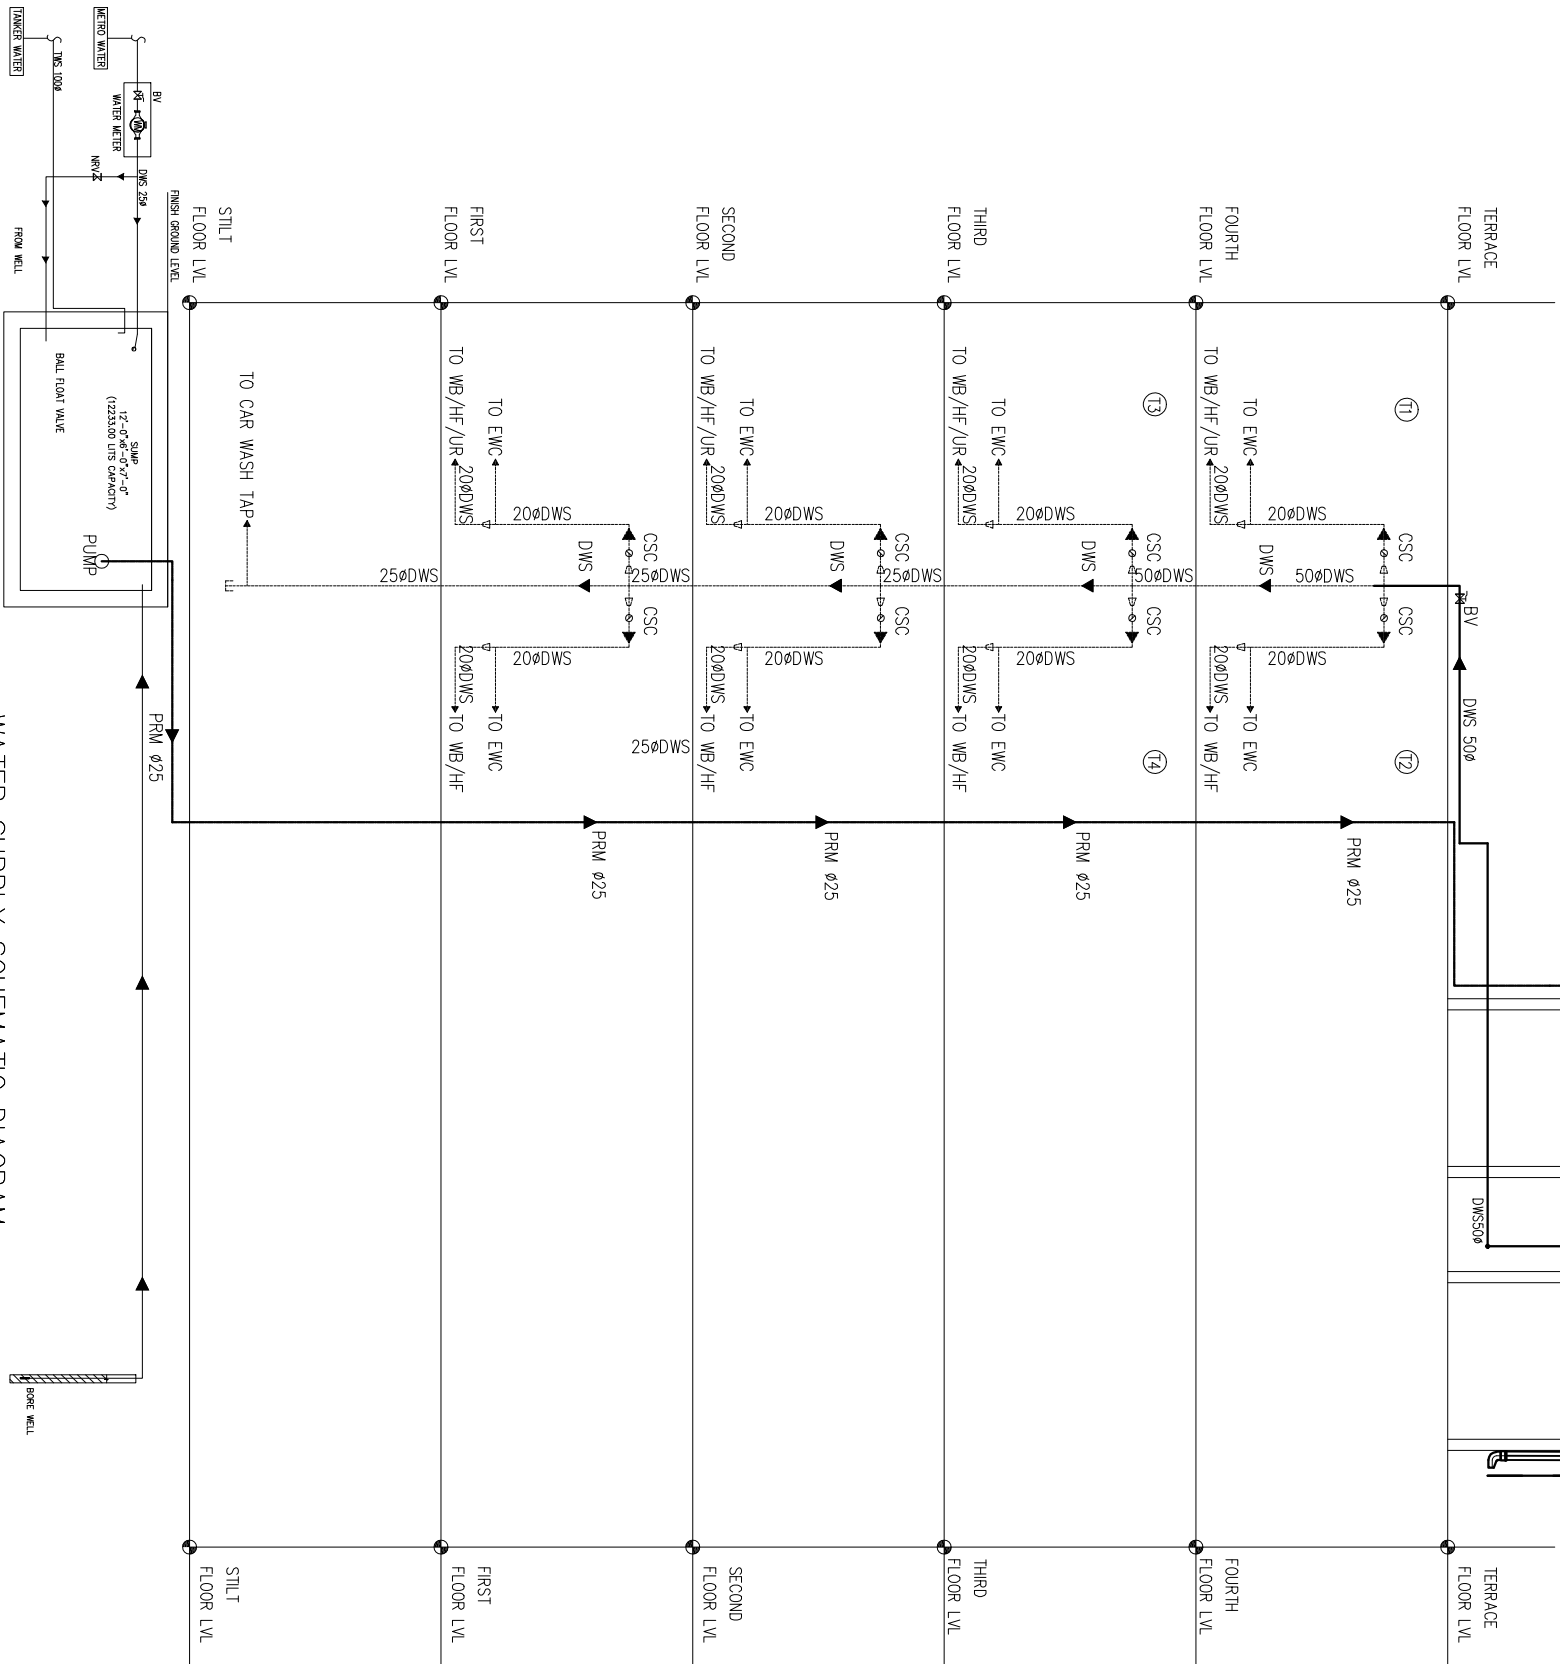

RCC WATER TANK O.H.T
CAP F.W.T: 10 KL
CAP D.W.T: 4.76 KL

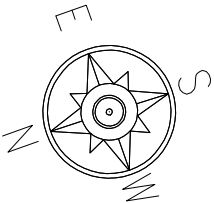


LEGEND

- DWS - DOMESTIC WATER SUPPLY
- BV- BALL VALVE
- PRM-PUMP RAISING MAIN
- AV - ANGLE VALVE
- WB - WASH BASIN
- EWC - EUROPEAN WATER CLOSET
- HF - HEALTH FAUCET

WATER SUPPLY SCHEMATIC DIAGRAM
NTS

NOTE

1. READ THIS DRAWING WITH TERRACE FLOOR PLUMBING LAYOUT, STILL FLOOR CEILING PLAN TYPICAL FLOOR TOILET LAYOUT & EXTERNAL SEWAGE LAYOUT.

STRUCTURAL CONSULTANTS:		CLIENT:		ARCHITECTS:		PROJECT CONSULTANTS:	
C.KANNANBE, (M/STRUCTURE) LT/932, SSKILLAM, THIRUVALLUVAR NAGAR, THIRUVANMIYUR CHENNAI-41, MOBILE NO: 098412 48815, E-MAIL:kannanbs2007@rediffmail.com		 H.L.L LIFE CARE LTD. (A Government of India Enterprise) INFRASTRUCTURE DEVELOPMENT DIVISION VELACHERY, CHENNAI web : www.hllcarehll.com		AKSHARA ASSOCIATES ARCHITECTS & ENGINEERS Plot No. 82, 1st Floor, Ganesh Street, Vasudevan Nagar, Chennai 600 083 Tel / Fax : 044 2471 7557 Mobile : 94440 02589 Email ID : aksharasociates@yahoo.in shrabhu2005@aiiioo.co.in		CARE CONSULTANTS AND CONTRACTORS CHINMAYA NAGAR STAGE - II, 25/C, ANNI STREET, VRUGAMBAKKAM, CHENNAI - 600 092. E-MAIL: caretch1995@gmail.com	
Drawn: V.S		Approved: KRISHNAN		Checked: V.S			
Date: 16.07.15				Scale: 1:100			
Drg No: CC\PLU\PJ20\PL-06				Sheet: A2			
File Path:				Rev: R0			
						Client\LLD\Design\PLUMBING DRAWINGS AND EQ\PLU Project\Handy Drawing\Building	