


EAST SIDE ELEVATION

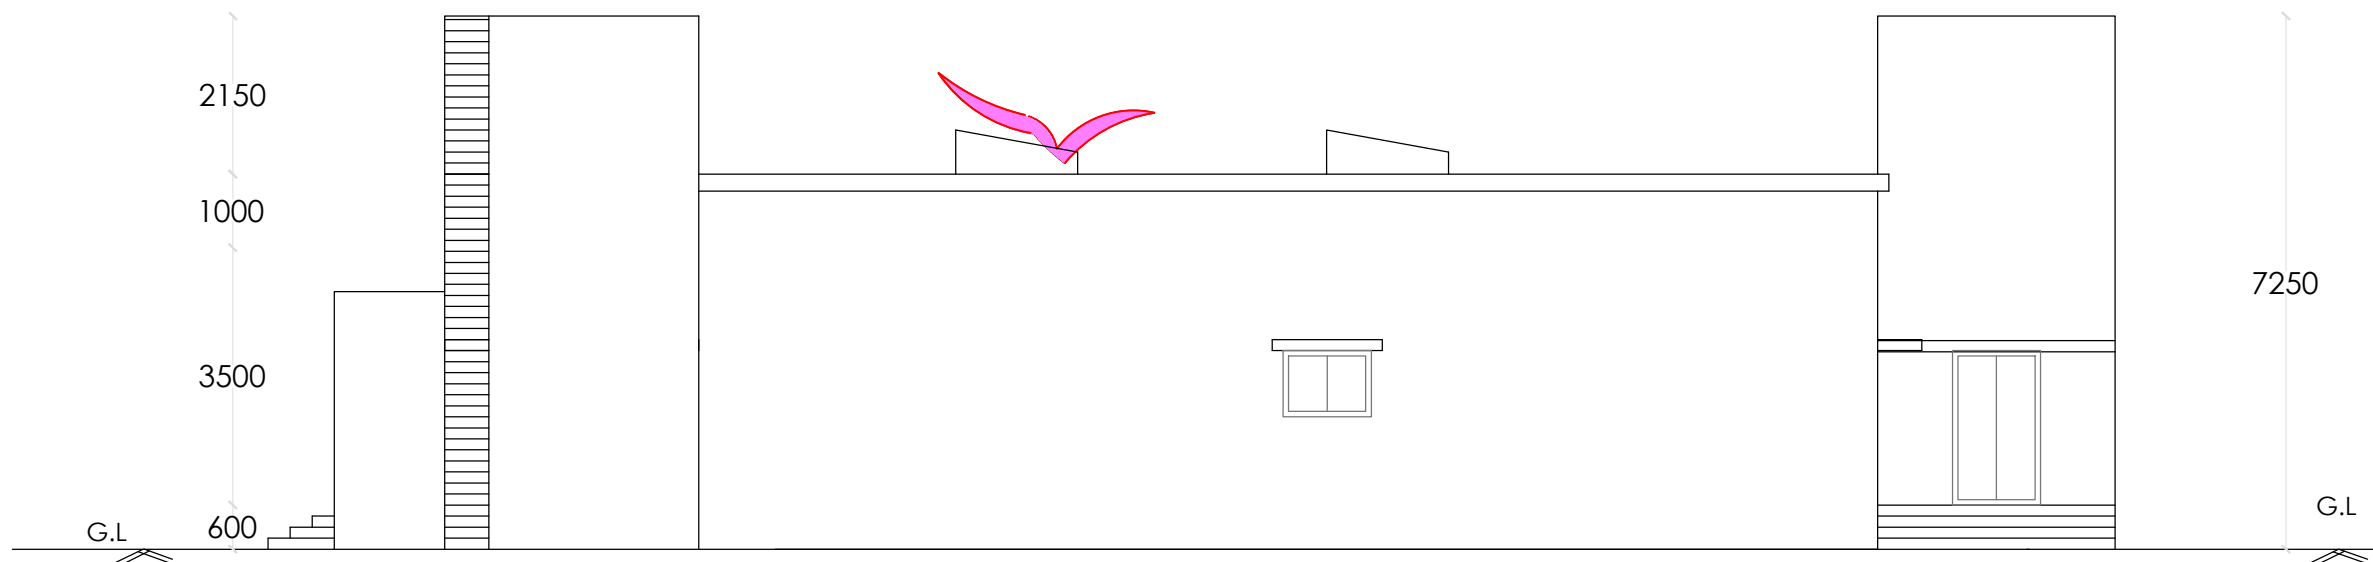

WEST SIDE ELEVATION

R E V I S I O N S				
NOS.	DATE	DESCRIPTION	DWN	CKD.
01	29-05-2015		RAHUL	RVK



H LL LIFECARE LTD.  
( A Government of India Enterprise)  
INFRASTRUCTURE DEVELOPMENT  
DIVISION  
THIRUVANANTHAPURAM-6  
TEL: 0471-2365872, 2365873  
FAX: 0471- 2368144  
web www.lifecarehll.com

PROJECT TITLE  
**PROPOSED  
ANALYTICAL LAB  
AT KFB , BELGAUM**

DRAWING TITLE  
**ELEVATIONS**

PRELIMINARY DRAWING

DATE: 31-08-2015 SCALE : 1:100

DRAWN: MEGI

DRG. NO.  
HLL/IDD/KFB / ANLT. LAB/A6

ARCHITECT

NOTE  
1. ALL DIMENSIONS ARE IN CENTIMETRES  
2. DO NOT SCALE THE DRAWING  
3. DISCLAIMER :THESE DRAWINGS ARE THE  
SOLE PROPERTY OF HLL LIFECARE LTD.  
NO CHANGES OR COPIES CAN BE MADE  
WITHOUT CONSENT  
4. ANY DISCREPANCY SHALL BE IMMEDIATELY  
REFERRED TO THE ARCHITECT FOR  
CLARIFICATION