


NORTH SIDE ELEVATION

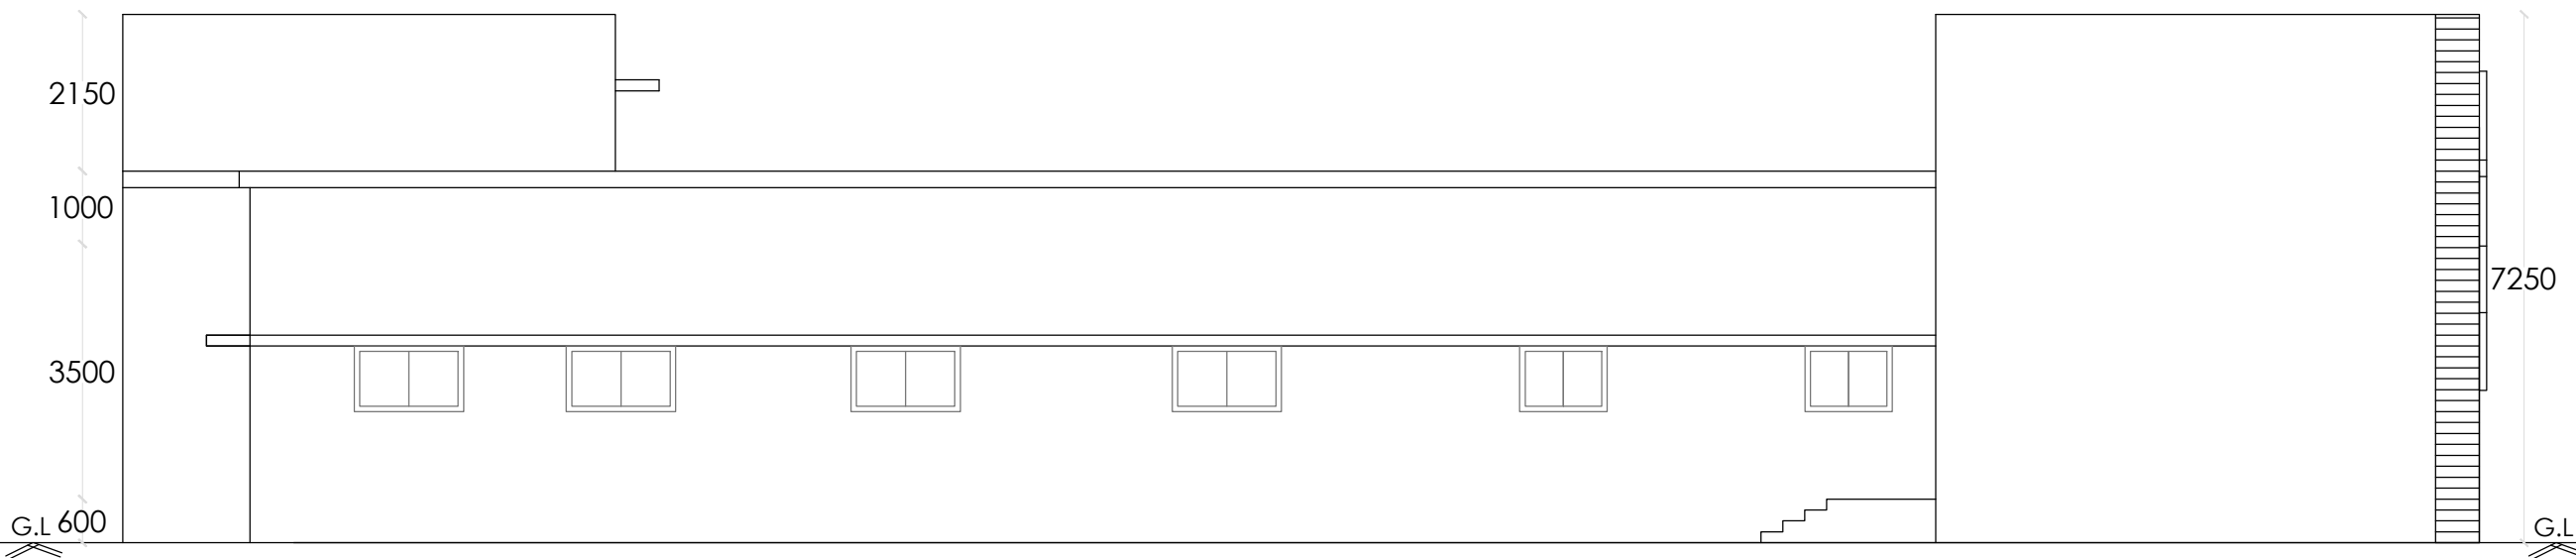

SOUTH SIDE ELEVATION

R E V I S I O N S				
NOS.	DATE	DESCRIPTION	DWN	CKD.
01	29-05-2015		RAHUL	RVK



H LL LIFECARE LTD.  
( A Government of India Enterprise)  
INFRASTRUCTURE DEVELOPMENT  
DIVISION  
THIRUVANANTHAPURAM-6  
TEL: 0471-2365872, 2365873  
FAX: 0471- 2368144  
web www.lifecarehll.com

PROJECT TITLE  
**PROPOSED  
ANALYTICAL LAB  
AT KFB , BELGAUM**

DRAWING TITLE  
**ELEVATIONS**

PRELIMINARY DRAWING

DATE: 31-08-2015      SCALE : 1:100

DRAWN: MEGI

DRG. NO.  
HLL/IDD/KFB / ANLT. LAB/A5

ARCHITECT

- NOTE
1. ALL DIMENSIONS ARE IN CENTIMETRES
  2. DO NOT SCALE THE DRAWING
  3. DISCLAIMER :THESE DRAWINGS ARE THE SOLE PROPERTY OF HLL LIFECARE LTD. NO CHANGES OR COPIES CAN BE MADE WITHOUT CONSENT
  4. ANY DISCREPANCY SHALL BE IMMEDIATELY REFERED TO THE ARCHITECT FOR CLARIFICATION