




Your complimentary use period has ended.  
Thank you for using PDF Complete.


Click Here to upgrade to Unlimited Pages and Expanded Features

ALUMINUM FRAME  
PRE LAMINATED BOARD  
ALUMINUM PANEL

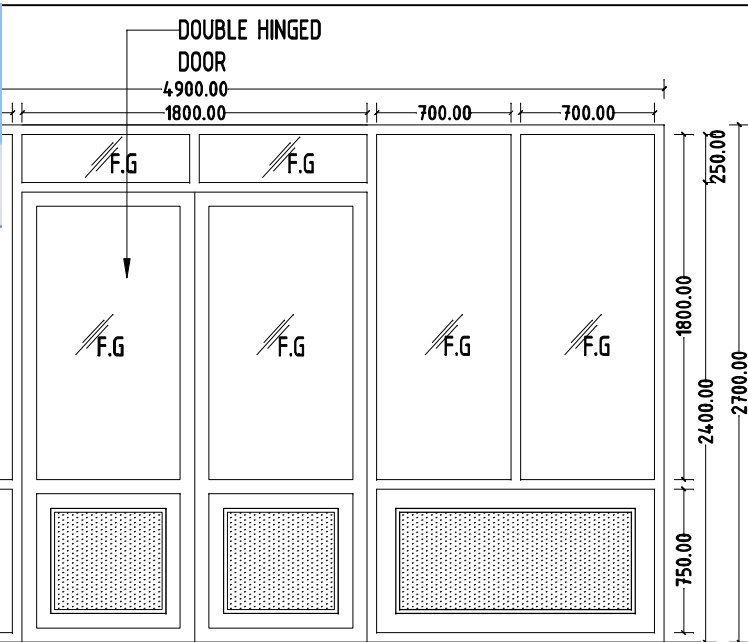


D (1800X2400)  
ELEVATION 'A'


SINGLE HINGED DOOR  
ALUMINUM FRAME  
PRE LAMINATED BOARD

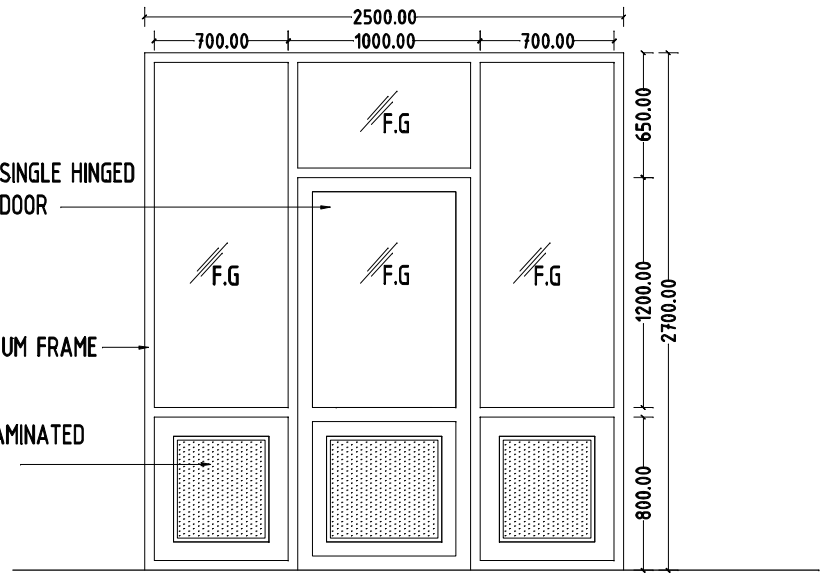

D4 (1000X2100)  
ELEVATION 'B'

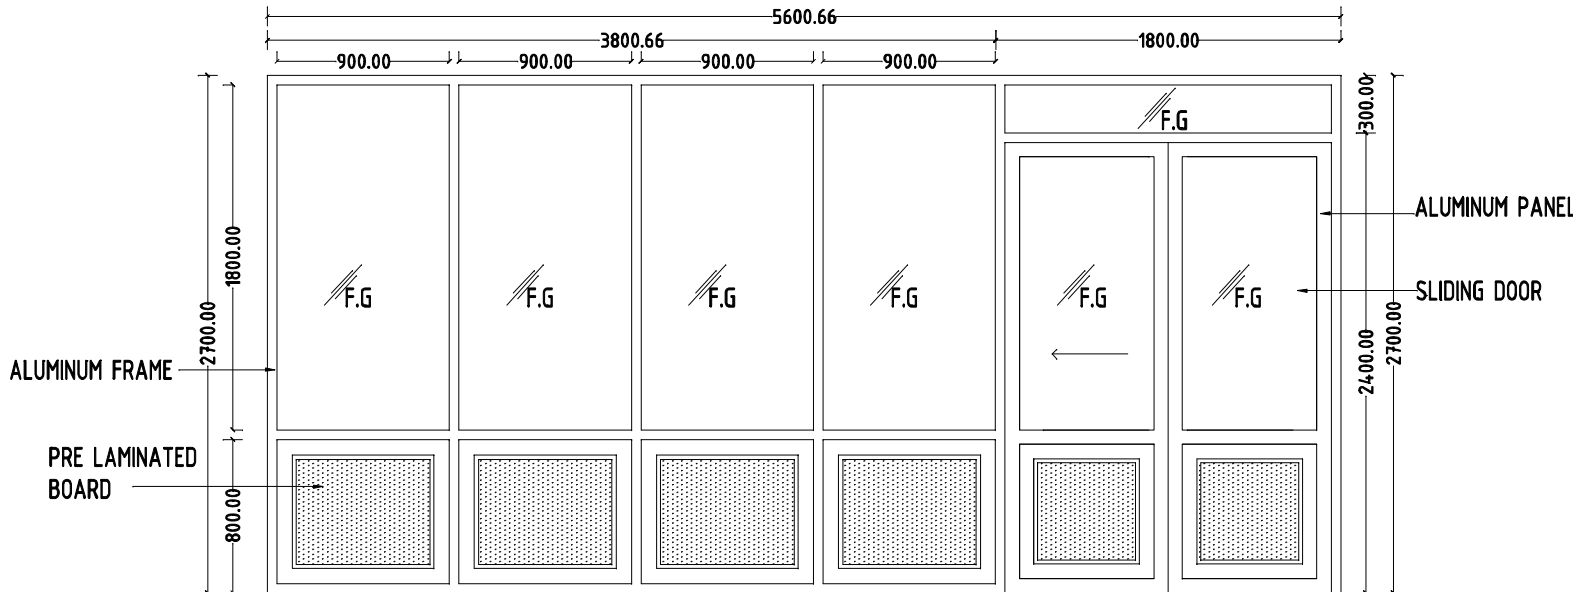

D1 (1800X2400)  
ELEVATION 'C'

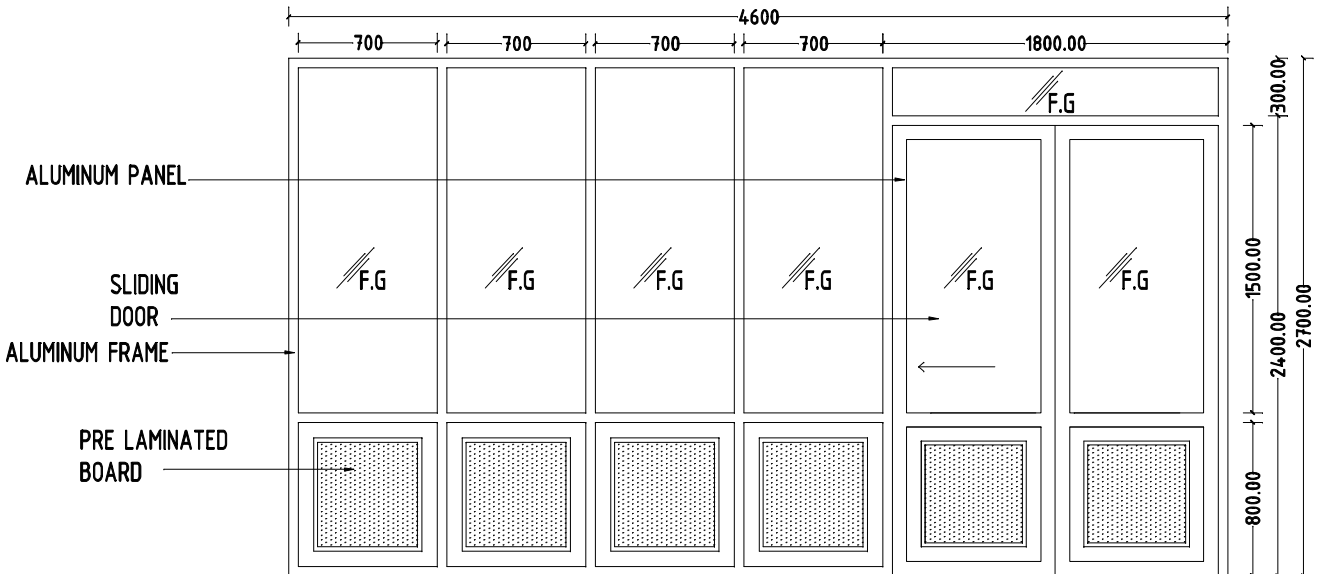


D1 (1800X2400)  
ELEVATION 'D'

GMSD - MUMBAI

DRAWING

KEY PLAN

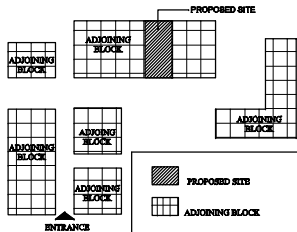

- NOTES:
1. This drawing is copyright.
  2. This drawing should not be reproduced or handed over to third party without consent of competent authority.
  3. Do not scale from this drawing.
  4. All dimensions are in millimetres unless noted otherwise.
  5. These drawings are only indicative and not to be used for construction on site.
  6. Do not make any structural changes on site. The same are not recommended.

S.NO.	REVISION ( READ DOWNWARD )	DATE
1.		
2.		
1	FOR TENDER	18-01-19
S.NO.	ISSUED TO ( READ UPWARD )	DATE

PROJECT  
UPGRADATION OF COLD CHAIN FACILITIES IN THE GOVERNMENT MEDICAL STORE DEPOTS AT DELHI KARNAL, HYDERABAD, MUMBAI, CHENNAI KOLKATA & GUWAHATI.

JOINERY ELEVATIONS (MUMBAI)	SCALE
TITLE	DATE

OWNER:-  
ARCHITECT:-

AR	DWG.NO.: GMSD/MUM/AR/04
	DEALT BY:

ARCHITECT :  
SURINDER SAWHNEY ASSOCIATES  
ARCHITECTS & DESIGN CONSULTANTS  
# 571, SECTOR-18-B, CHANDIGARH  
E-MAIL: surindersawhney@sify.com  
PH:0172-2780535, FAX : 0172-2726627.