




Your complimentary
use period has ended.
Thank you for using
PDF Complete.


Click Here to upgrade to
Unlimited Pages and Expanded Features

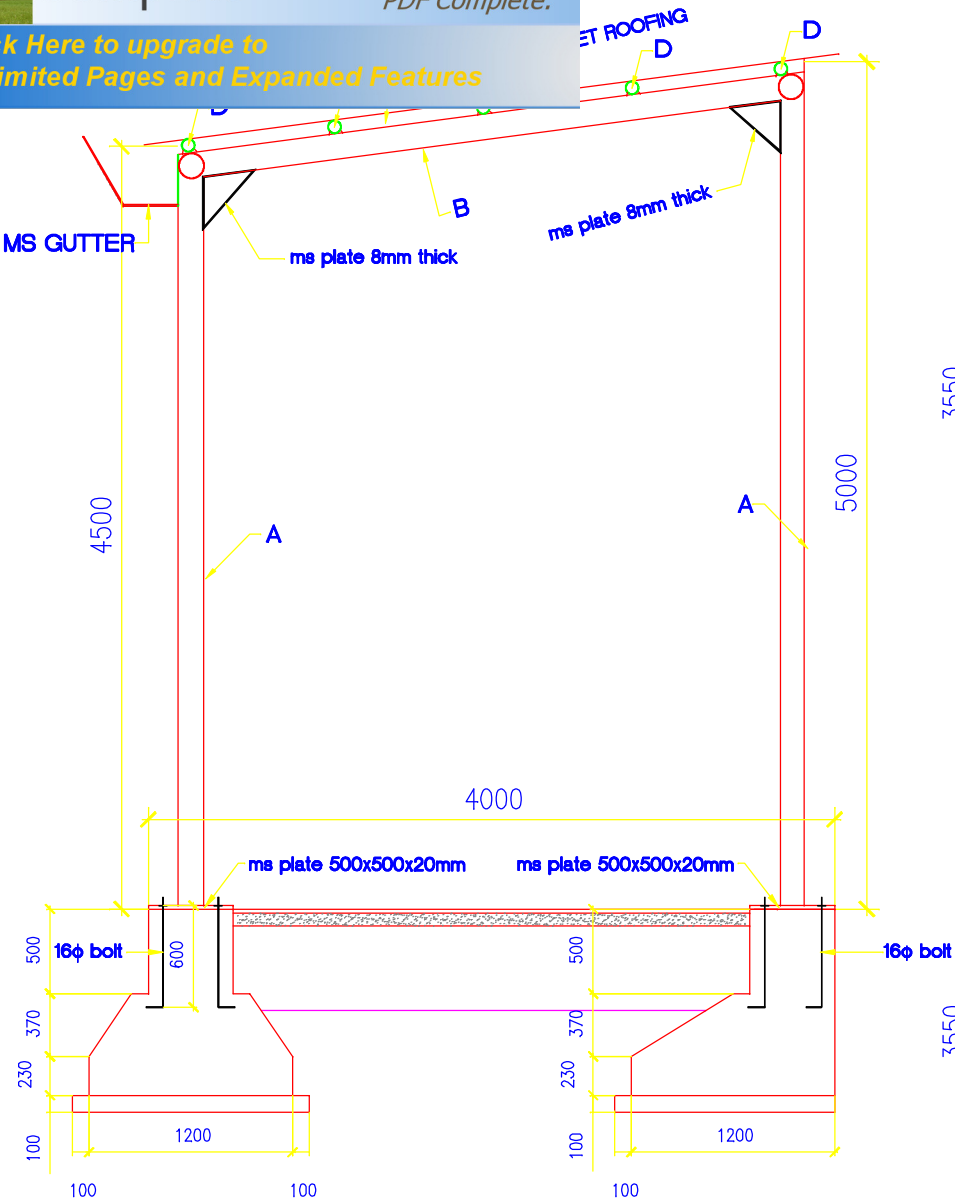


SECTION A-A

LEGEND FOR STEEL MEMBERS

- A - NB 150 OD 165.1 X 4.8mm THICK @ 17.9 Kg/m
- B - NB 150 OD 165.1 X 4.8mm THICK @ 17.9 Kg/m
- C - NB 150 OD 165.1 X 4.8mm THICK @ 17.9 Kg/m
- D - NB 50 OD 60.3 / 3.6mm THICK @ 5.03 Kg/m

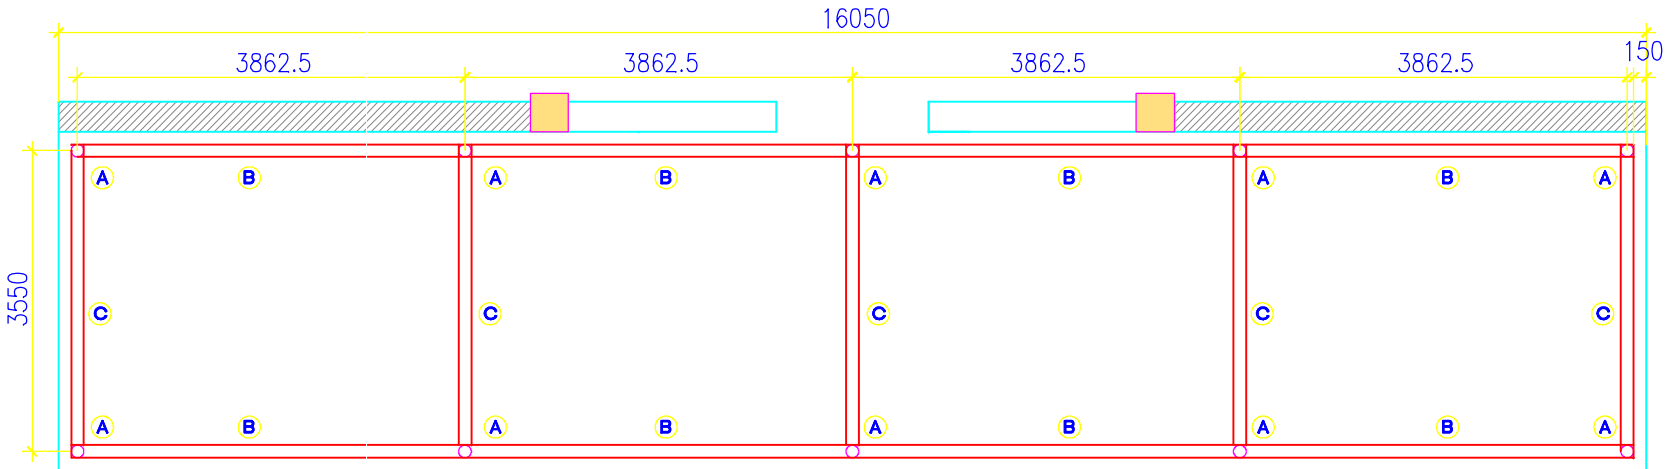

PLAN OF COLUMN & TRUSS

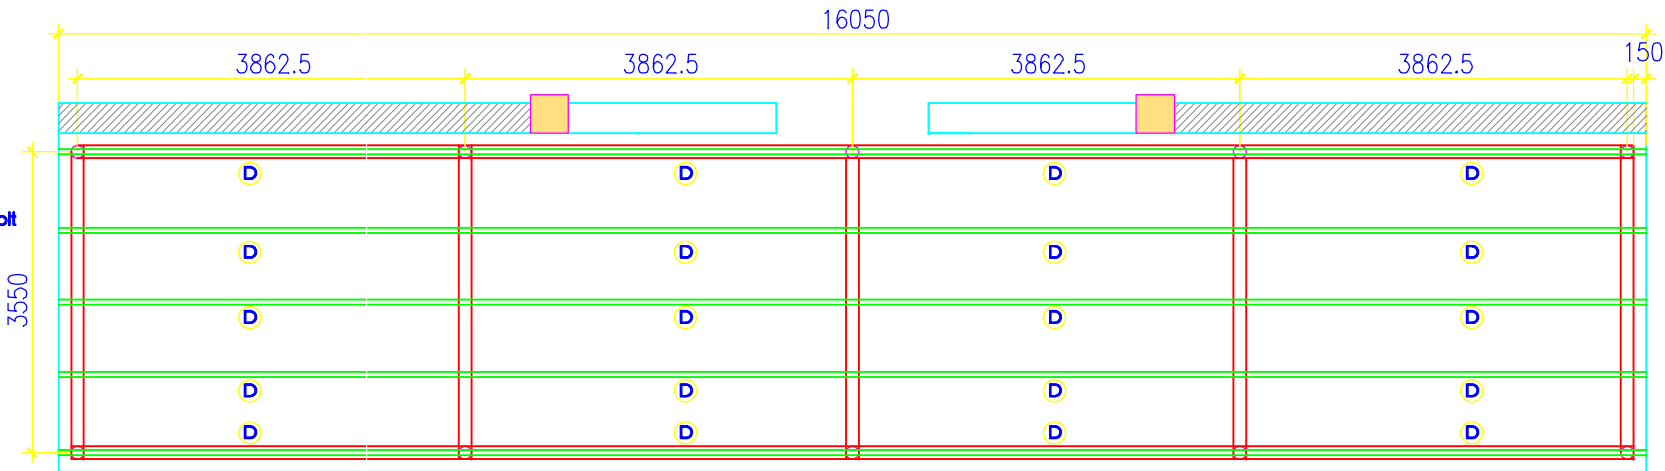


PLAN OF PURLINS AT ROOF

GMSD - MUMBAI

DRAWING

KEY PLAN

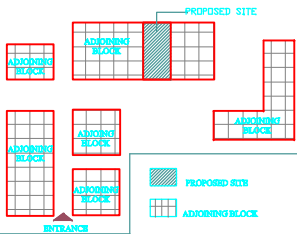

NOTES:

1. This drawing is copyright.
2. This drawing should not be reproduced or handed over to third party without consent of competent authority.
3. Do not scale from this drawing.
4. All dimensions are in millimetres unless noted otherwise.
5. These drawings are only indicative and not to be used for construction on site.
6. Do not make any structural changes on site. The same are not recommended.

S.NO.	REVISION (READ DOWNWARD)	DATE
1.		
2.		
1.	FOR TENDER	18-01-10
S.NO.	ISSUED TO (READ UPWARD)	DATE

PROJECT
UPGRADATION OF COLD CHAIN
FACILITIES IN THE GOVERNMENT
MEDICAL STORE DEPOTS AT DELHI
KARNAL, HYDERABAD, MUMBAI, CHENNAI
KOLKATA & GUWAHATI.

CANOPY STRUCTURAL DETAILS	SCALE
(MUMBAI)	JAN'2010
TITLE	DATE

OWNER:—

ARCHITECT:—

EL	DWG.NO.: GMSD/MUM/EL/01
	DEALT BY:

ARCHITECT :
SURINDER SAWHNEY ASSOCIATES
ARCHITECTS & DESIGN CONSULTANTS
571, SECTOR-18-B, CHANDIGARH
E-MAIL: surindersawhney@sify.com
PH:0172-2780535, FAX : 0172-2726627.