


LAYOUT PLAN FOR AMRIT PHARMACY AT DR. RAM MANOHAR LOHIA HOSPITAL COMPLEX

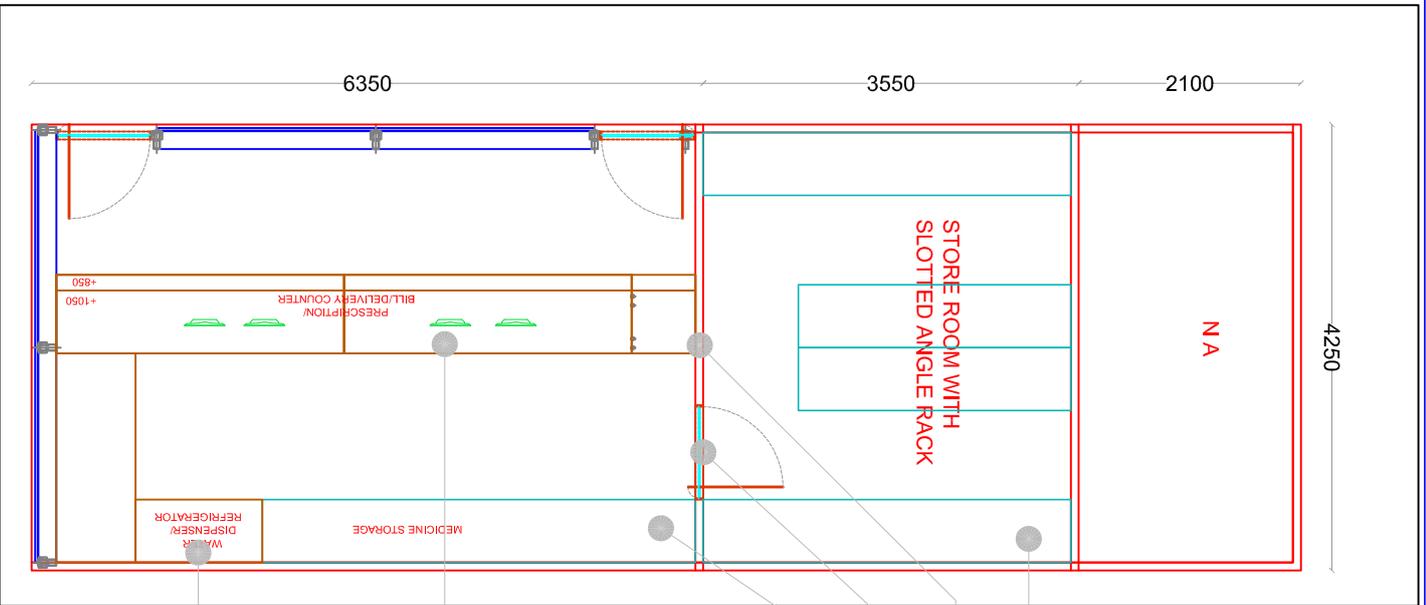

4250

N A

STORE ROOM WITH SLOTTED ANGLE RACK

MEDICINE STORAGE

DISPENSER/ REFRIGERATOR

BILL DELIVERY COUNTER

PRESCRIPTION

+850

+1050

6350

3550

2100

Slotted angle racks

75mm thk gypsum partition with GI frame as/app

750x2100 size door with laminate finish as/app

2400mm high storage unit with 18mm thk prelaminated shelves and shutters fixed with auto hinges to be provided. The height of 600mm deep storage shall be 750mm. 350mm deep storage unit to be fixed between two 150mm wide laminated fascia. 300mm wide 10mm thk toughened glass shelves to be fixed with aluminium channel and adjustable holders till 2100mm. In built over head storage unit of 350mm depth 300mm height to be fixed above 2100mm height as/design

Double level Counter of 750mm depth and Counter top at 1050mm level. 12mm thk acrylic sheet to be used for counter to on 25mm thk commercial ply. 12mm thk "L" shaped laminated strip of 150x200 to be fixed with 12mm thk ply at 850mm. Display unit with 8mm thk toughened glass fascia and 18mm thk prelaminated shelves to be inbuilt in counter as/design

prelaminated storage unit of 25mm thk prelam board top with ABS edge banding as sides of the storage as/design

DWG NO: P(60) T001A	REV NO: 01	DMS DESIGNS C-1277, Sakunil pk-1, Gurgaon - 122009 Email: dms@designdms.com Web: www.designdms.com
DWG TITLE: PLAN	PROJECT: PROPOSED LAYOUT FOR AMRIT PHARMACY DELHI	
Scale: 1:50	Checked By: JS	
Drawn By: JS	STAGE: TENDER	REGISTERED ARCHITECT/ENGINEER/OF DMS DESIGNS CONSULTANTS DELHI
Date: 02.02.16		