



ELEVATION

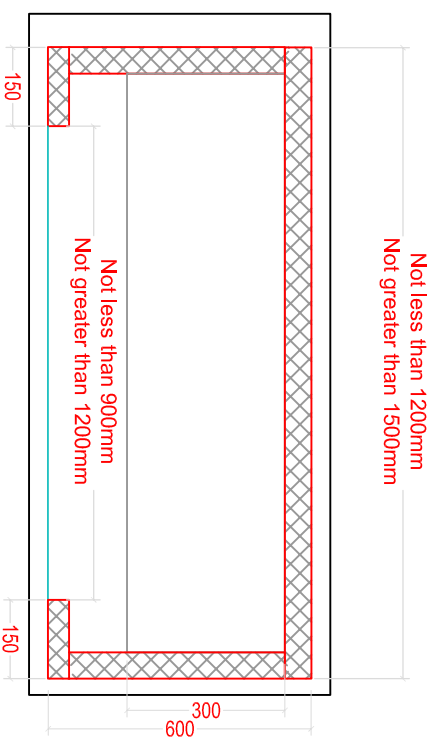

PLAN

- 300mm high, 350mm depth storage with laminate (Greenlam-283 sky blue/Merino / Century/Ed) shutter as/design
- 150mmx350mm size box with laminate(Greenlam-283 sky blue/ Merino / Century/Ed) finish as/design
- 10/12mm tik toughened glass shelves fixed with aluminum channel as/app
- 750mm high 600mm depth storage with shutter finished with laminate (Greenlam-283 sky blue/Merino / Century/Ed) as/app

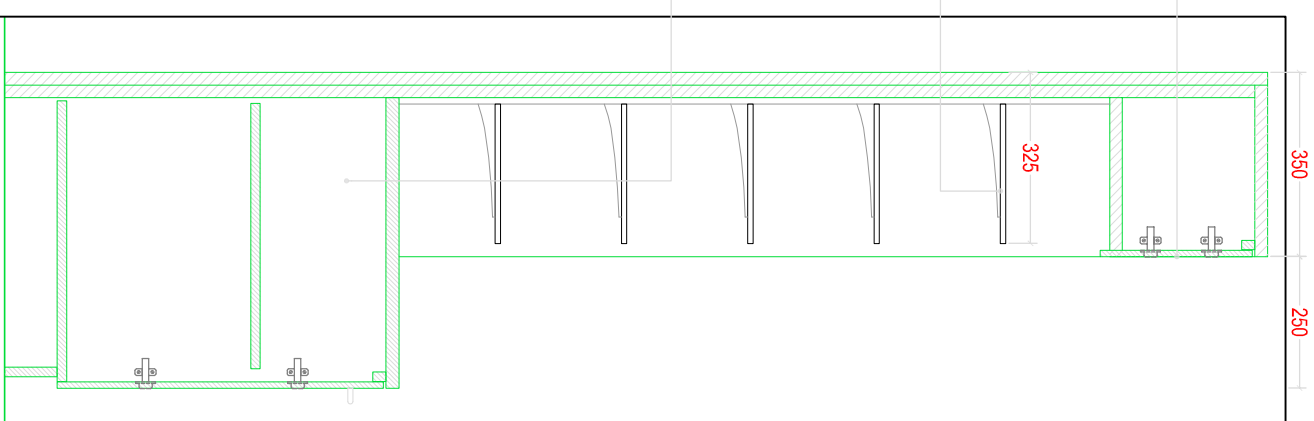

| | | |
|---|---|--|
| DWG NO : P(60), DD01 | REV NO : 01 | DMS DESIGNS C-12777, Saurabh Pk-I, Gurgaon - 122009 Email: info@dmsdesigns.co.in Web: www.dmsdesigns.co.in |
| DWG TITLE : Medicine storage-RML | PROJECT : PROPOSED LAYOUT OUT FOR AMRITI PHARMACY DELHI | |
| Scale : 1:50 | Checked By : JS | |
| Drawn By : JS | DATE : 29.01.16 | STAGE : TENDER |
| REGISTERED THE DRAWING IS AN ORIGINAL PROPERTY OF DMS DESIGNS & CONSULTANTS PVT. LTD. | | |

