



50 MM GLASS WOOL

COLORS COATED
ROOF SHEET

60 X 40 X 2 MM THK
PIPE PURLING

80 X 40 X 3MM THK
MM PIPE TRUSS

FALSE CEILING @
3.0 MTR.

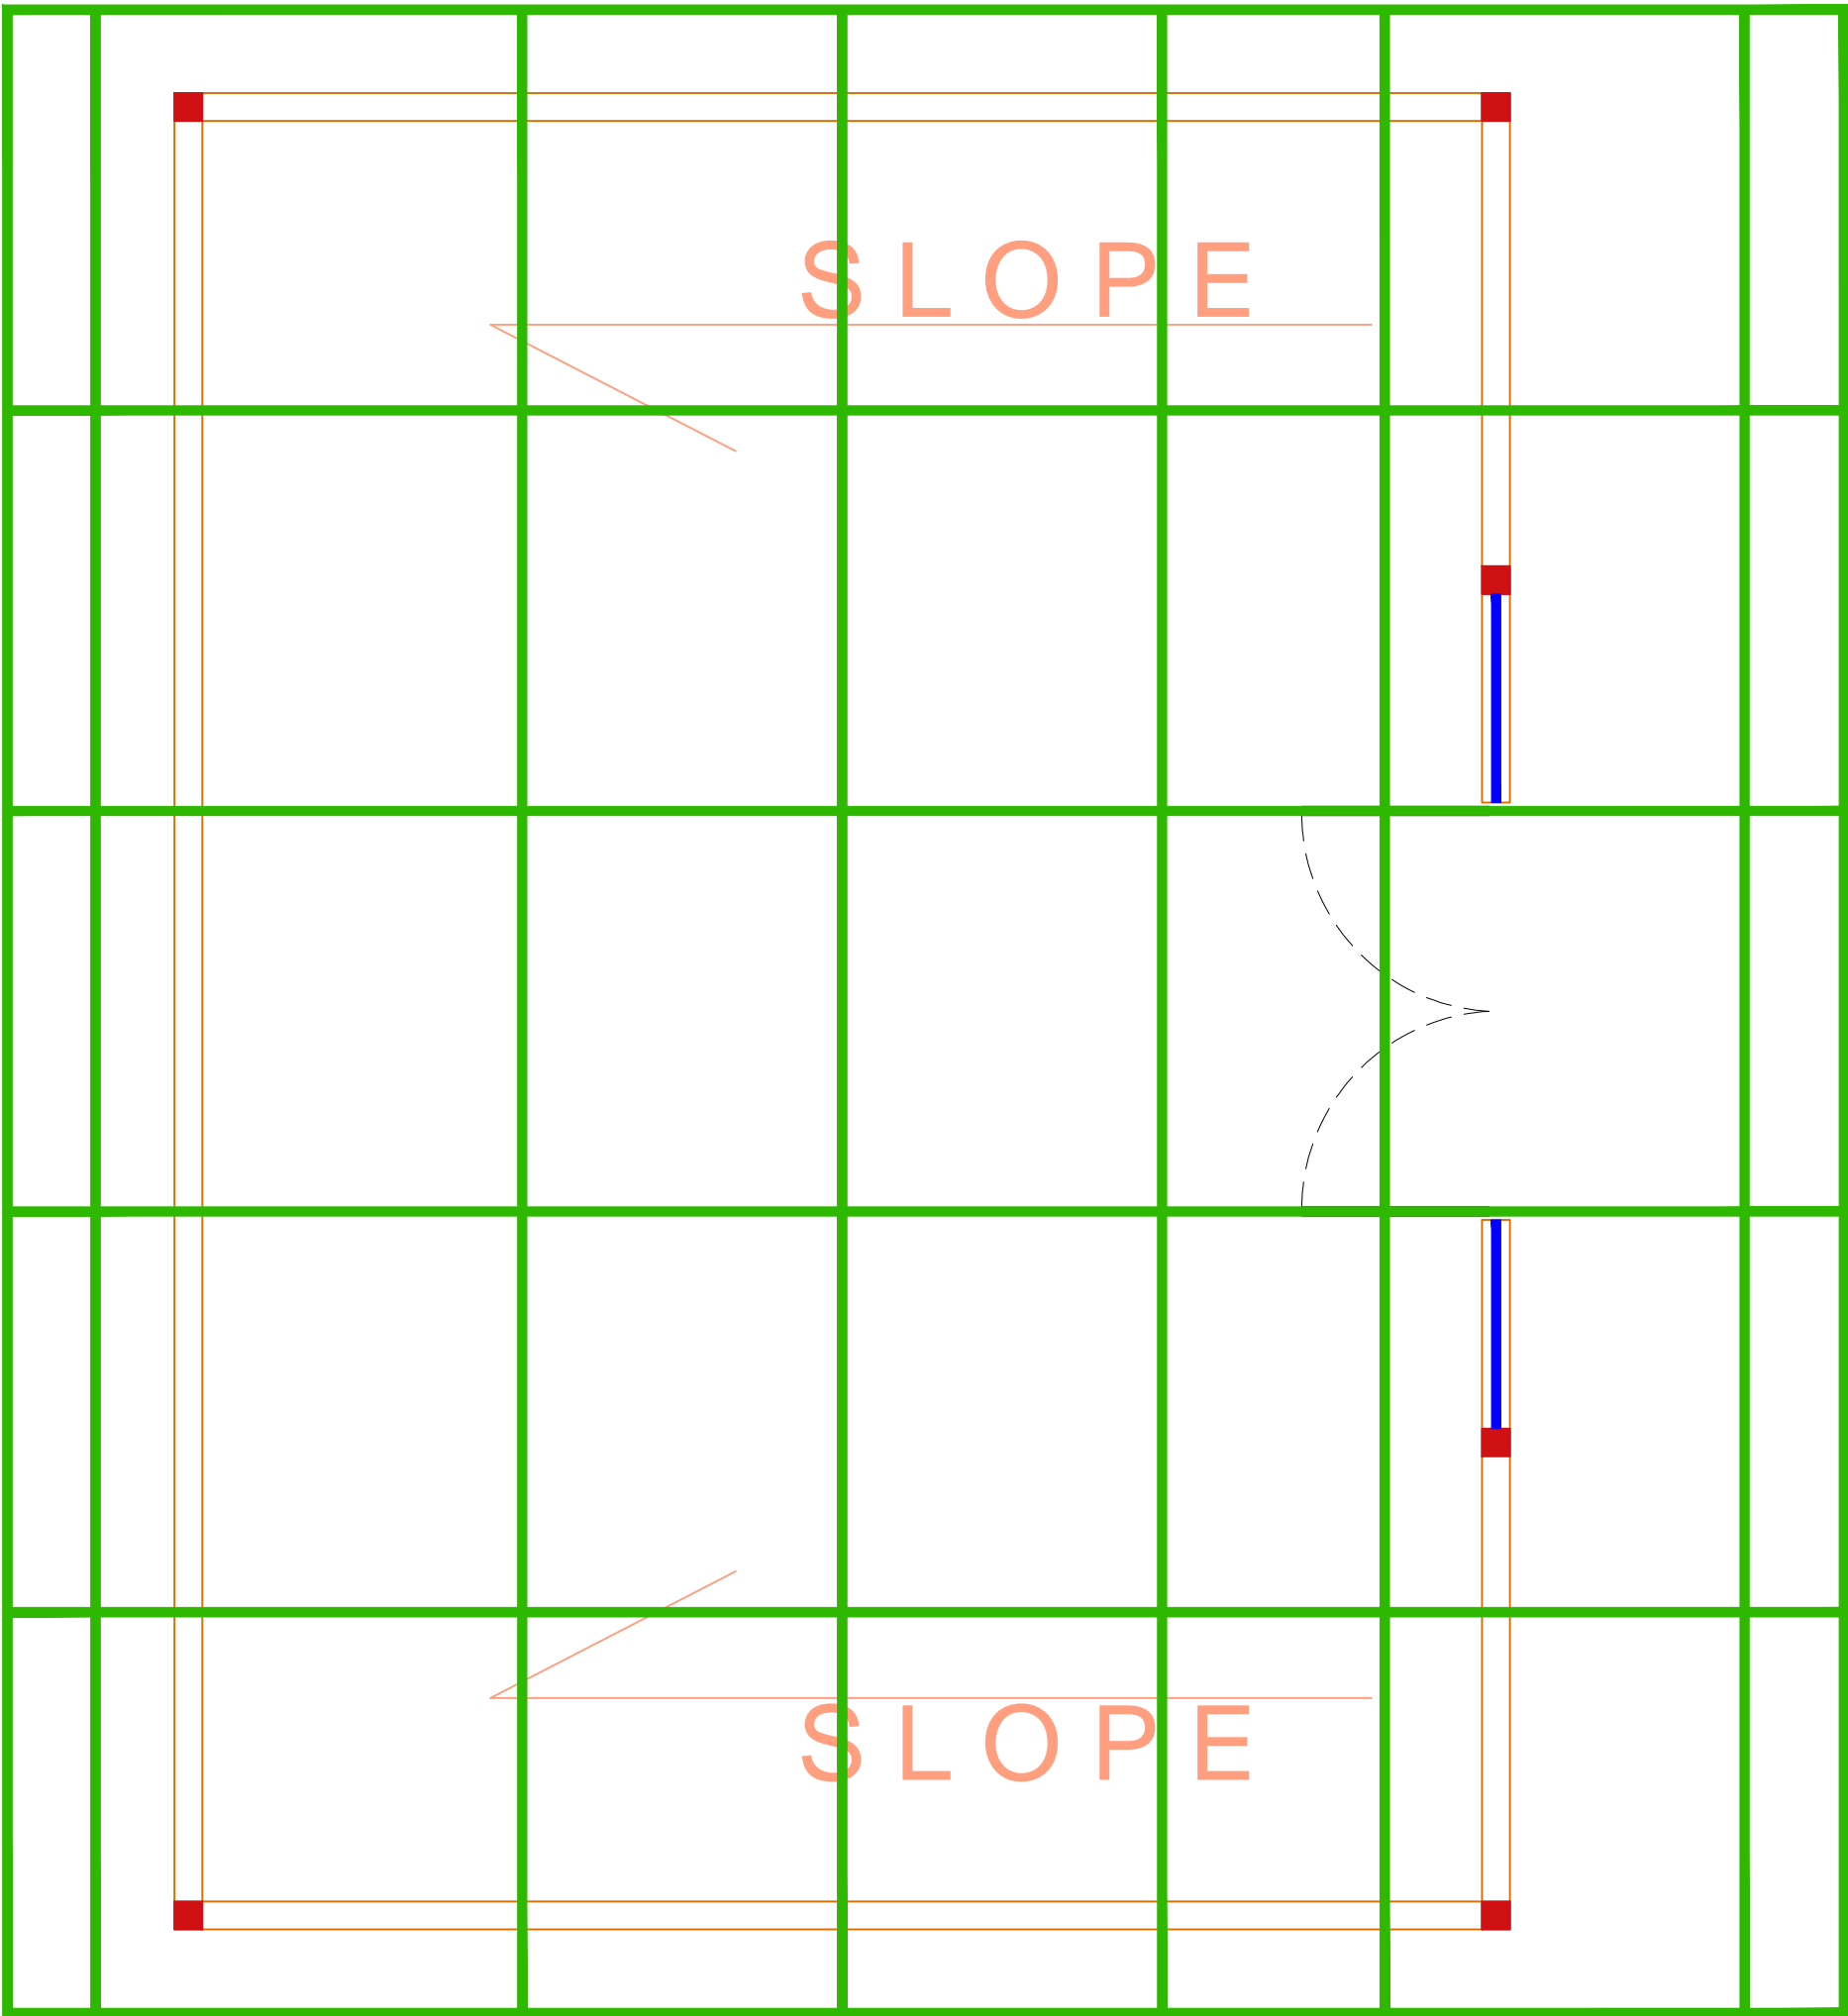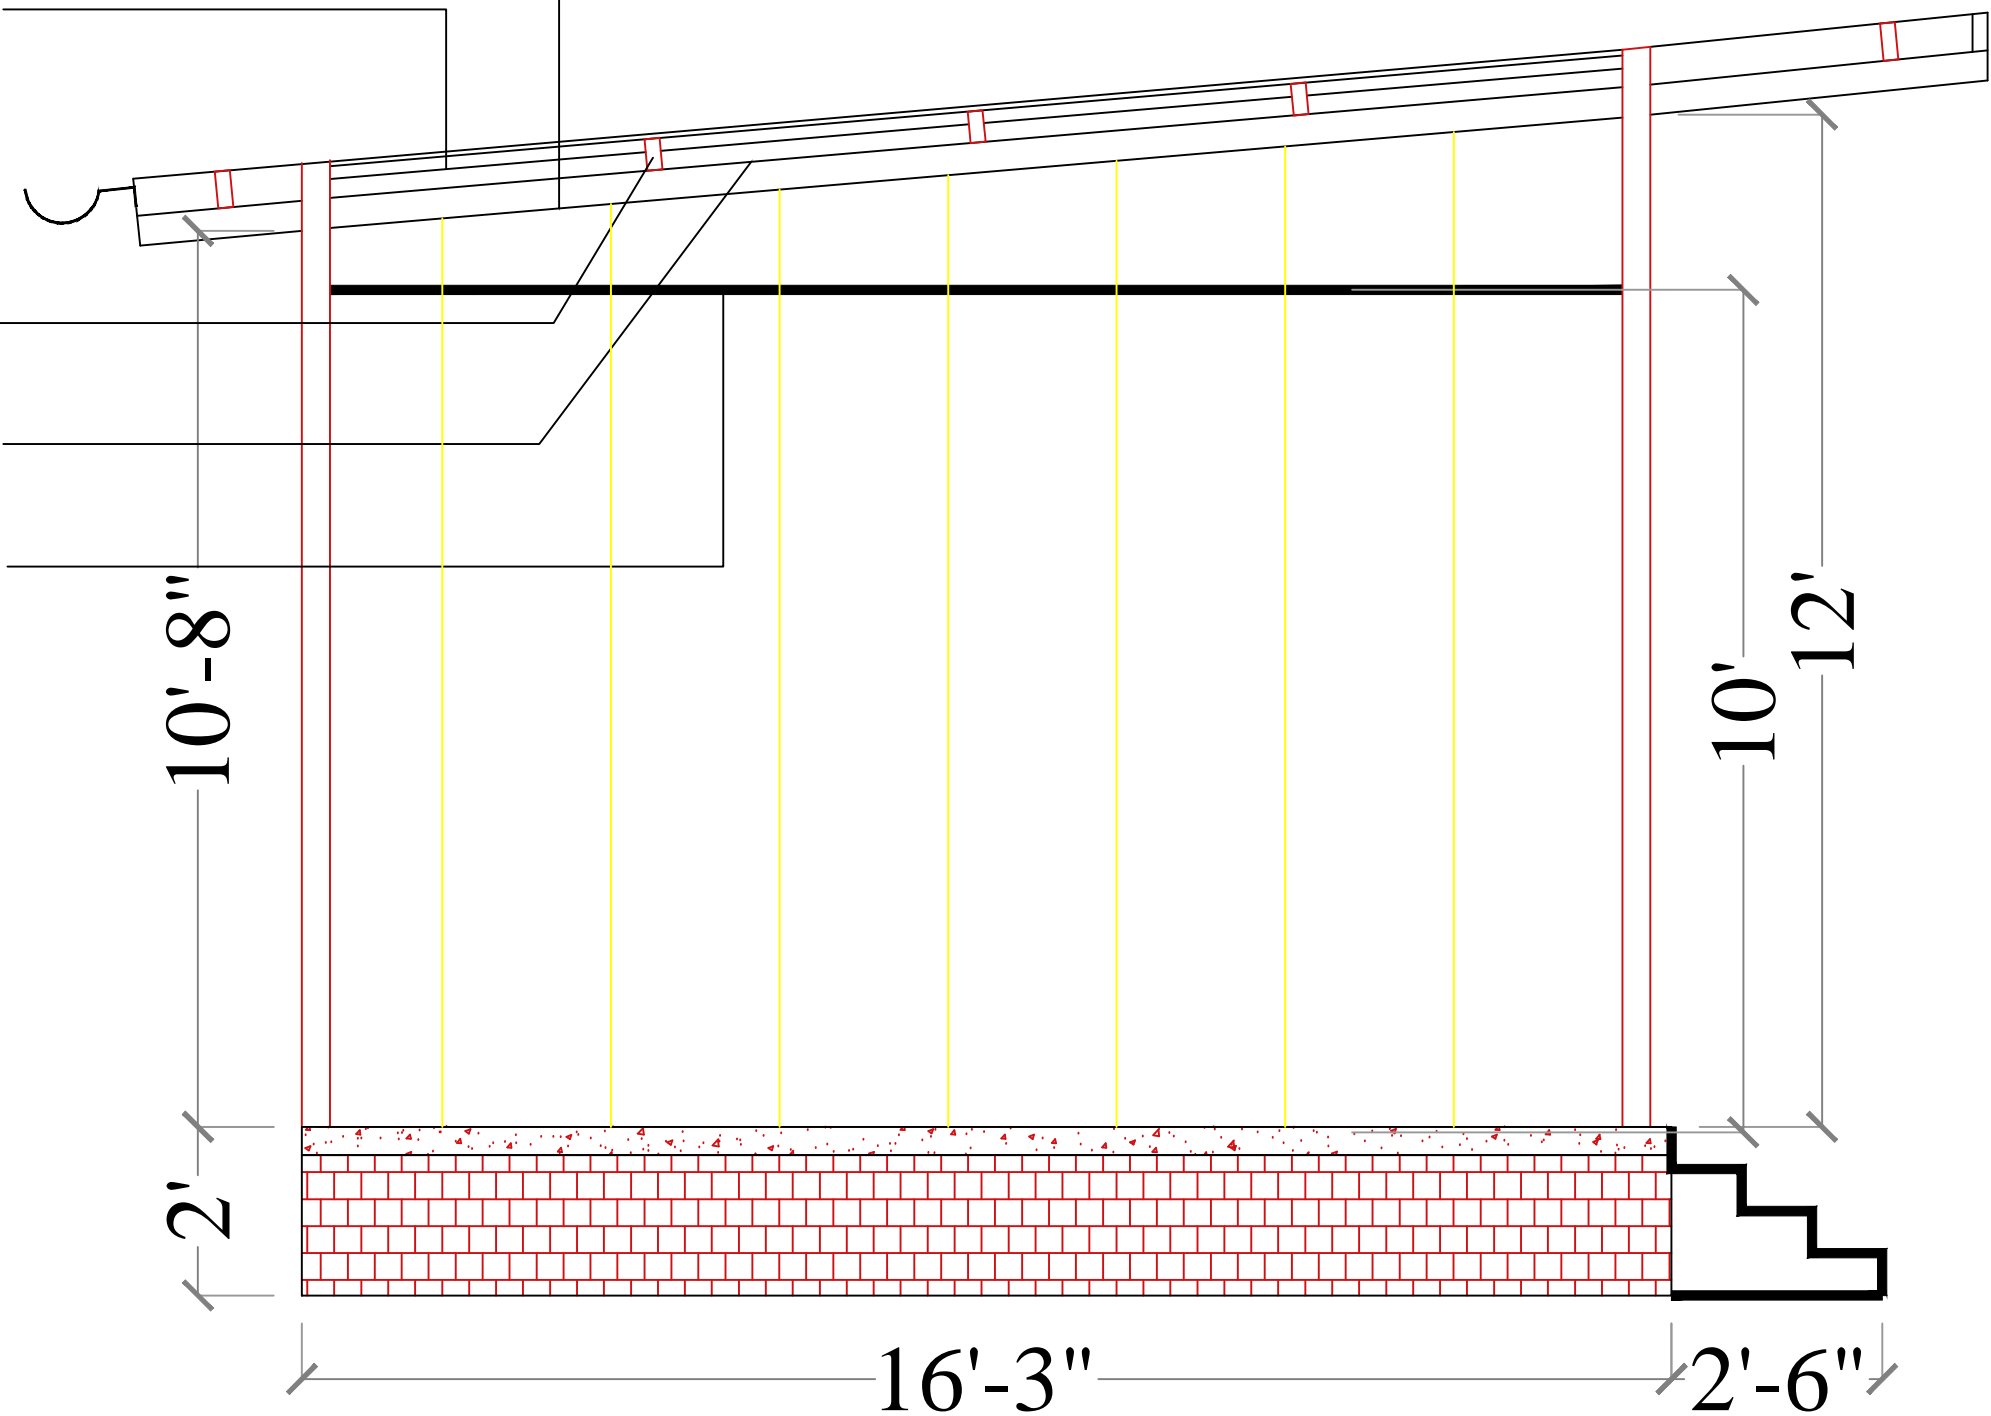

SIDE WALL ELEVATION