


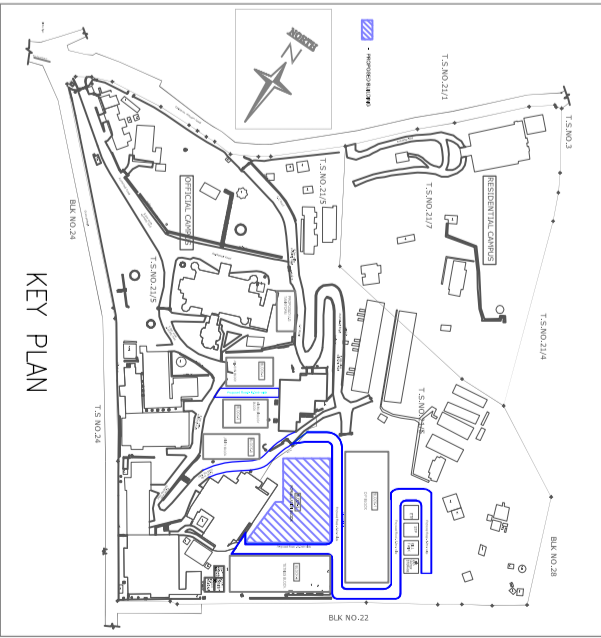

SCHEDULE OF DOOR						
REF.	WIDTH	LINTEL	DESCRIPTION		QTY	
DT	750	2100	SINGLE LEAF DOOR (TOILETS)		--	
D1	1000	2100	SINGLE LEAF DOOR		--	
D2	1500	2100	DOUBLE LEAF DOOR		--	
ED	1500	2100	EMERGENCY EXIT DOOR (FIRE DOOR)		--	
SCHEDULE OF VIEW PANEL/WINDOWS						
REF.	WIDTH	HEIGHT	SILL	LINTEL	DESCRIPTION	QTY
W1	3200	2400	300	2700	WINDOW/ OPENABLE/SLIDING	--
FW1	1600	1100	1000	2100	DOUBLE GLASS FIXED VIEW PANEL FLUSHED BOTH SIDE	--
V1	2000	600	2600	3200	VENTILATOR WITH LOUVERS GLASS	--
V2	600	600	2600	3200	VENTILATOR WITH LOUVERS GLASS	--

GROUND FLOOR @ 77.50 M LVL.



SYMBOL	DESCRIPTION
	Equipments/Furnitures
	Modular Panels
	Civil Wall
	RCC Retaining Wall
	Modular Door
	Garment Cubicle
	Cross Over Bench
	Wall Mounted Passbox
	Floor Mounted Passbox
	Bio Safety Cabinet
	Laminar Air Flow Unit
	Dry Heat Sterilizer

SYMBOL	DESCRIPTION
	CLASS - 'A'
	Unidirectional Air Flow (LAF)
	CLASS - 'B'
	CLASS - 'C'
	CLASS - 'D'
	CLASS - 'E'

SYMBOL	DESCRIPTION
	PERSONNEL FLOW
	MATERIAL FLOW
	INACTIVATED WASTE



06	13.08.2013	LNW	SLW	Val collection room & corridor area modified based on client comment.		
05	29.07.2013	SAPL	NWNG	Post and pre inspection Cold Rooms (F1G029 & F1G030) Classification has been changed from Class E to Unidirectional area in Gd Preparation room provided. Zoned of CIP & 1 no of SIP Circulation unit provided. In Buffer pre-room CIP Station 250L change to 150L. Revised as per the MOP dated on 13.08.2013.		
04	17.05.2013	RNR	PMAY	Dynamic class box 600x600x900mm changed to 900x1200x1500mm between room F1G048 to F1G037. Spare Room(F1G032) has changed to F1G048. Change room (F1G049) buffer (F1G049) Change room (F1G049) provided near to Class B Change room entry area. wall autoclave & DHS technical area covering wall panel on both sides are not shown. Washing room(F1G032) and preparation room (F1G033A).		
03	04.01.2013	PNW	NABP	Wash area changed as per advised of NIA during CRI visit.		
02	26.10.2012	PNW	NWNG	Civil Column updated. Washing(F1G032) & Preparation (F1G042) rooms combined. In Buffer room(Washing(F1G032)/CP vessel provided. Utility room (F1G049) provided near to Class B Change room entry area. At back (F1G035) removed and Dynamic pass box provided. Dynamic pass box provided between Corridor(F1G010) to Air lock(F1G031).		
01	22.10.2012	PNW	NWNG	Layout updated as per client's comments at the date: 19.12.11 & 20.12.11. Internal layout modified to accommodate the South West side area.		
Rev.	Date	Changed	Checked	Kind of revision	No. of Prints	Date Issued to
Project: HLL LIFE CARE LIMITED PASTEUR INSTITUTE OF INDIA, COONNOR						
Project No.: 110831				Project Name: nne pharmaplan		
Location: COONNOR				Client Name: nne Pharmaplan India Limited		
Description: PROPOSED CONCEPTUAL LAYOUT OF FORMULATION BLOCK GROUND FLOOR				Address: #14, Achiah Street Layout, Bangalore - 560 080., INDIA.		
Drawn: 22.12.2011		Date: 22.12.2011		Name: PNW		
Checked: 23.12.2011		Date: 23.12.2011		Name: NABP/NWNG		
Scale: 1:150		Units: mm		Size: A2		
Drawing no: NP/110831/LV(GEN)/F-01		Rev: 06		Rev: 06		