





APPENDIX A MAIN BLOCK

ITEM NO 53, CODE OD

CARPENTRY DETAILS-WITH TEAK WOOD FINISH

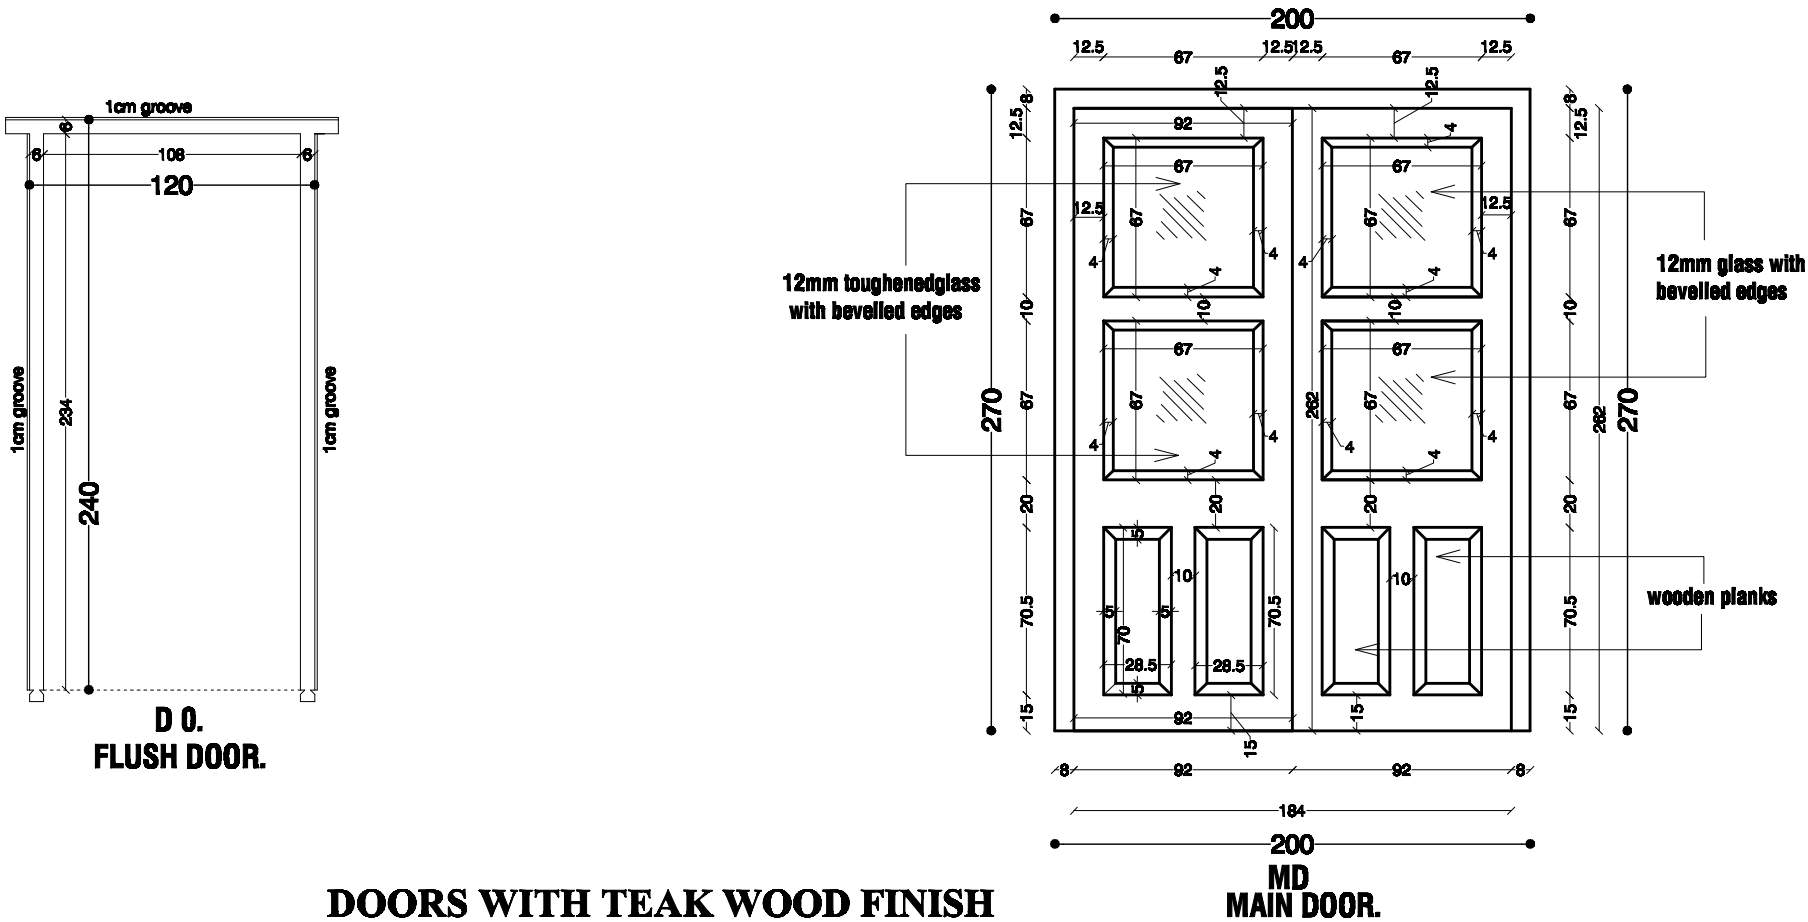

DOORS WITH TEAK WOOD FINISH

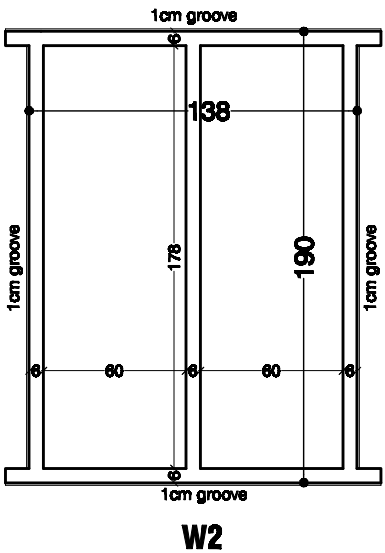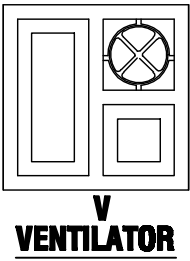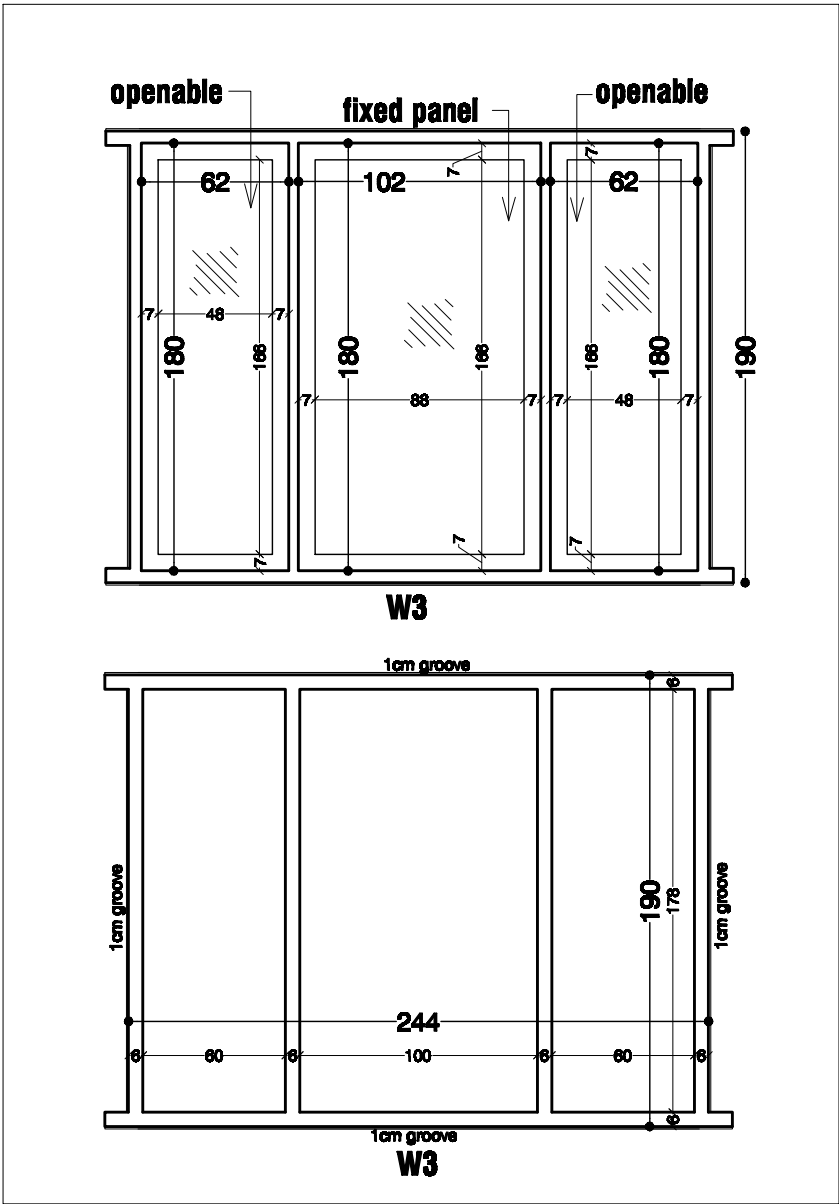

WINDOWS WITH TEAK WOOD FINISH

ARCHITECTS' CONSORTIUM TC 24/245 (3), G 8 GALLERY OPP. GOVT. L.P. SCHOOL POUND COLONY ROAD, THYCAUD THIRUVANANTHAPURAM - 695014 PHONE : 0471-2322298 , 0471-6533999 (O) E-mail :- archsudhir@gmail.com	PROJECT	CARPENTRY DETAILS-DOORS	STATUS	SCALE		
	CENTER FOR PERFORMING ARTS AT VARKALA		WORKING DRAWING	DATE		20.01.2015
	ARCHITECT			DRAWN BY		SUDHIR S
	B. SUDHIR			DRAWING NO		11 & 12
	Dimensions are to be read and Not to be Measured					