



RAMJI

RAMJI AND ASSOCIATES

CIVIL ♦ MECHANICAL ♦ ELECTRICAL ♦ PLUMBING

TC 38/2526, Chalai P.O.
Thiruvananthapuram, Kerala
INDIA - 695036
Phone - 94470 79889
email - jramsr@gmail.com

client

GOVT. OF KERALA

architect

HABITAT TECHNOLOGY
GROUP, POOJAPPURA,
TRIVANDRUM

project

MOTION SIMULATOR AT
SCIENCE CITY

title

DETAILS OF TOILETS 1, 2 & 3

project number

RAMJI/HAB/SC/11/14

date

01/12/2014

drawn by

SHUJI

checked by

JRAM

sheet size

A1

scale

AS SHOWN

revisions

pr number


date

includes sheets

drawings shall not be scaled for dimensions.
written dimensions need to be followed.
this drawing is property of RAMJI and should
not be used or altered without their
permission.
All dimensions are in mm.


sheet number

P.MS.02

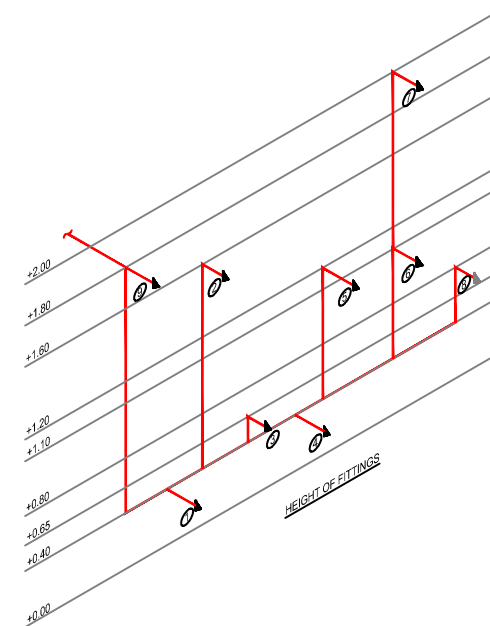


- 1 ANGLE VALVE FOR WASH BASIN, LOW LEVEL FLUSHING CISTERN, SINK AND DOUCHE TAP
- 2 ANGLE VALVE FOR HIGH LEVEL FLUSHING CISTERN AND GEYSER
- 3 LONG BODY TAP FOR BATH
- 4 LONG BODY TAP FOR INDIAN WATER CLOSET
- 5 URINAL ANGLE VALVE
- 6 CONCEALED STOP COCK FOR SHOWER
- 7 SHOWER
- 8 MIXING UNIT
- 9 CONCEALED STOP COCK AT ENTRY

LEGEND	
DT	DOUCHE TAP (HEALTH FAUCET)
AV	ANGLE VALVE
CSC	CONCEALED STOP COCK
FT	FLOOR TRAP
GRY	GREY LINE
BLK	BLACK LINE
MRR	MIRROR
DO	DOMESTIC WATER
FL	FLUSHING WATER
LBT	LONG BODY TAP
WB / CS	WASH COUNTER SUNK
WB / STD	WASH BASIN/STANDARD
TRG	TOWEL RING
TR	TOWEL ROD
EWCS	STANDARD EUROPEAN WATER CLOSET WITH 'S'
UR / BT	TRAP
	URINAL WITH BOTTLE TRAP

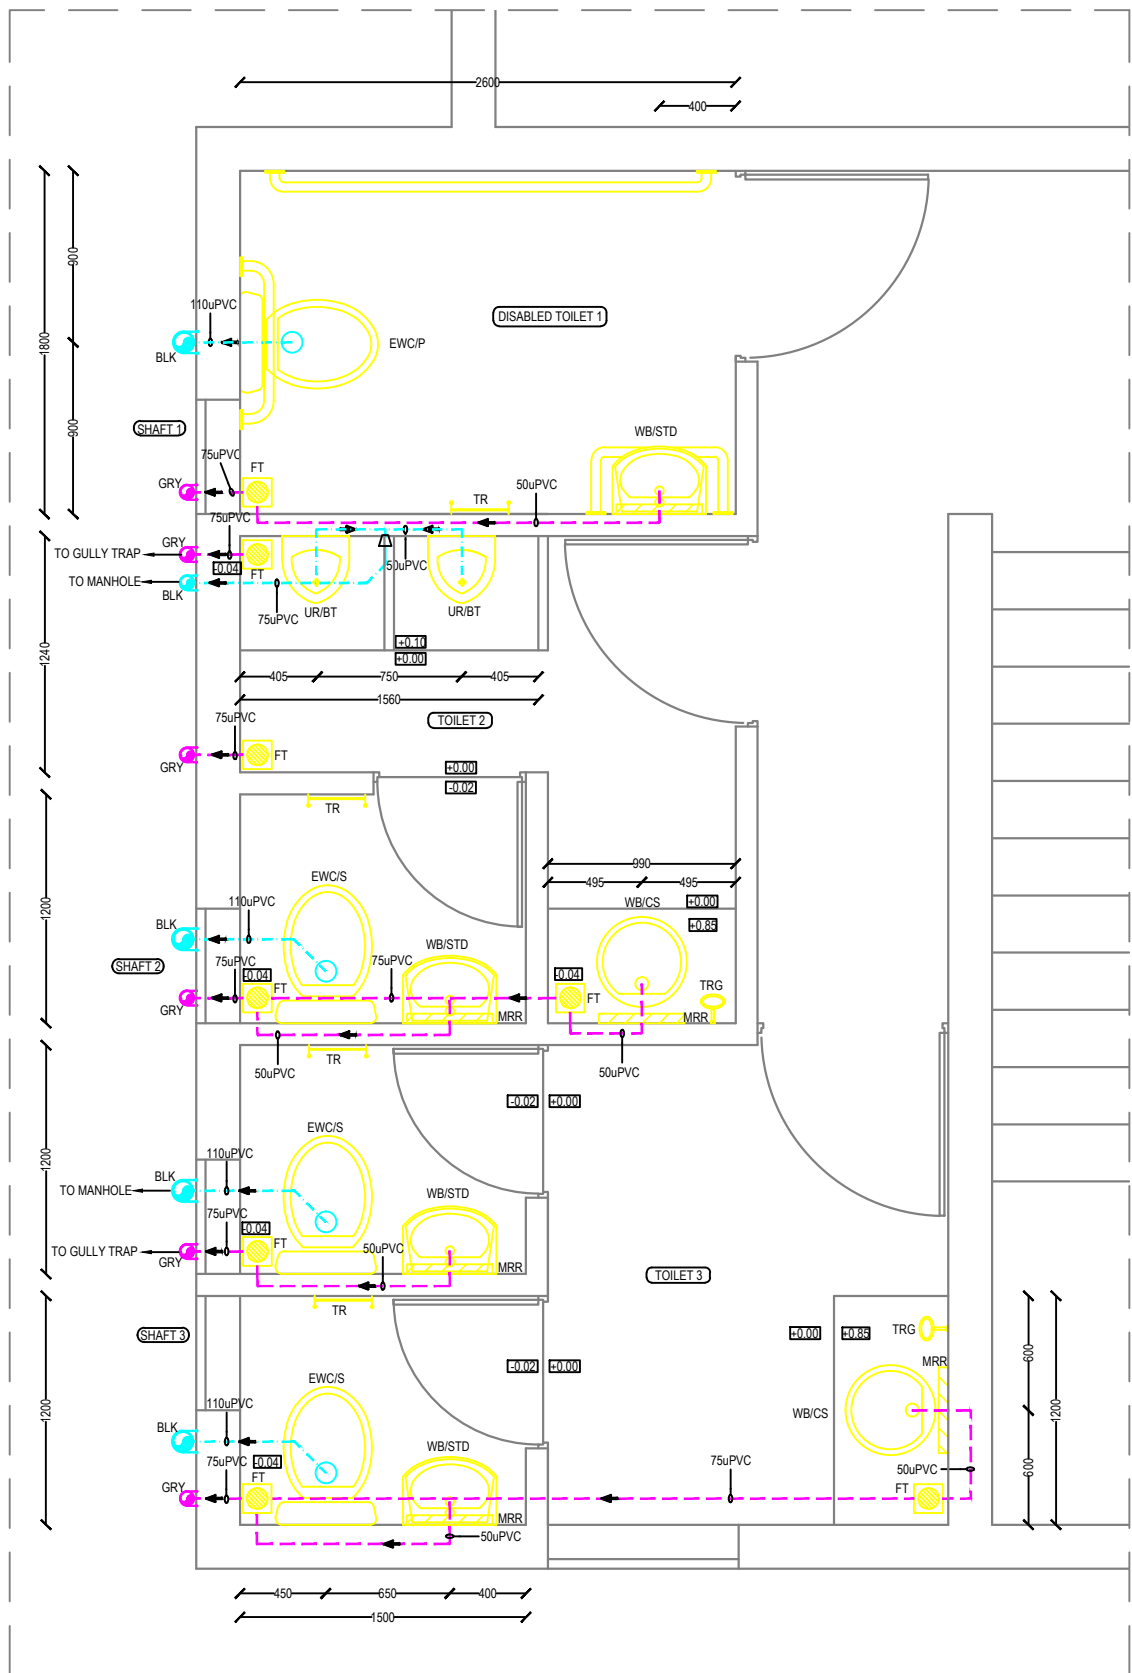

PLUMBING LAYOUT SHOWING WASTE LINES IN
TOILETS 1, 2 & 3 IN GROUND FLOOR
SCALE 1:20

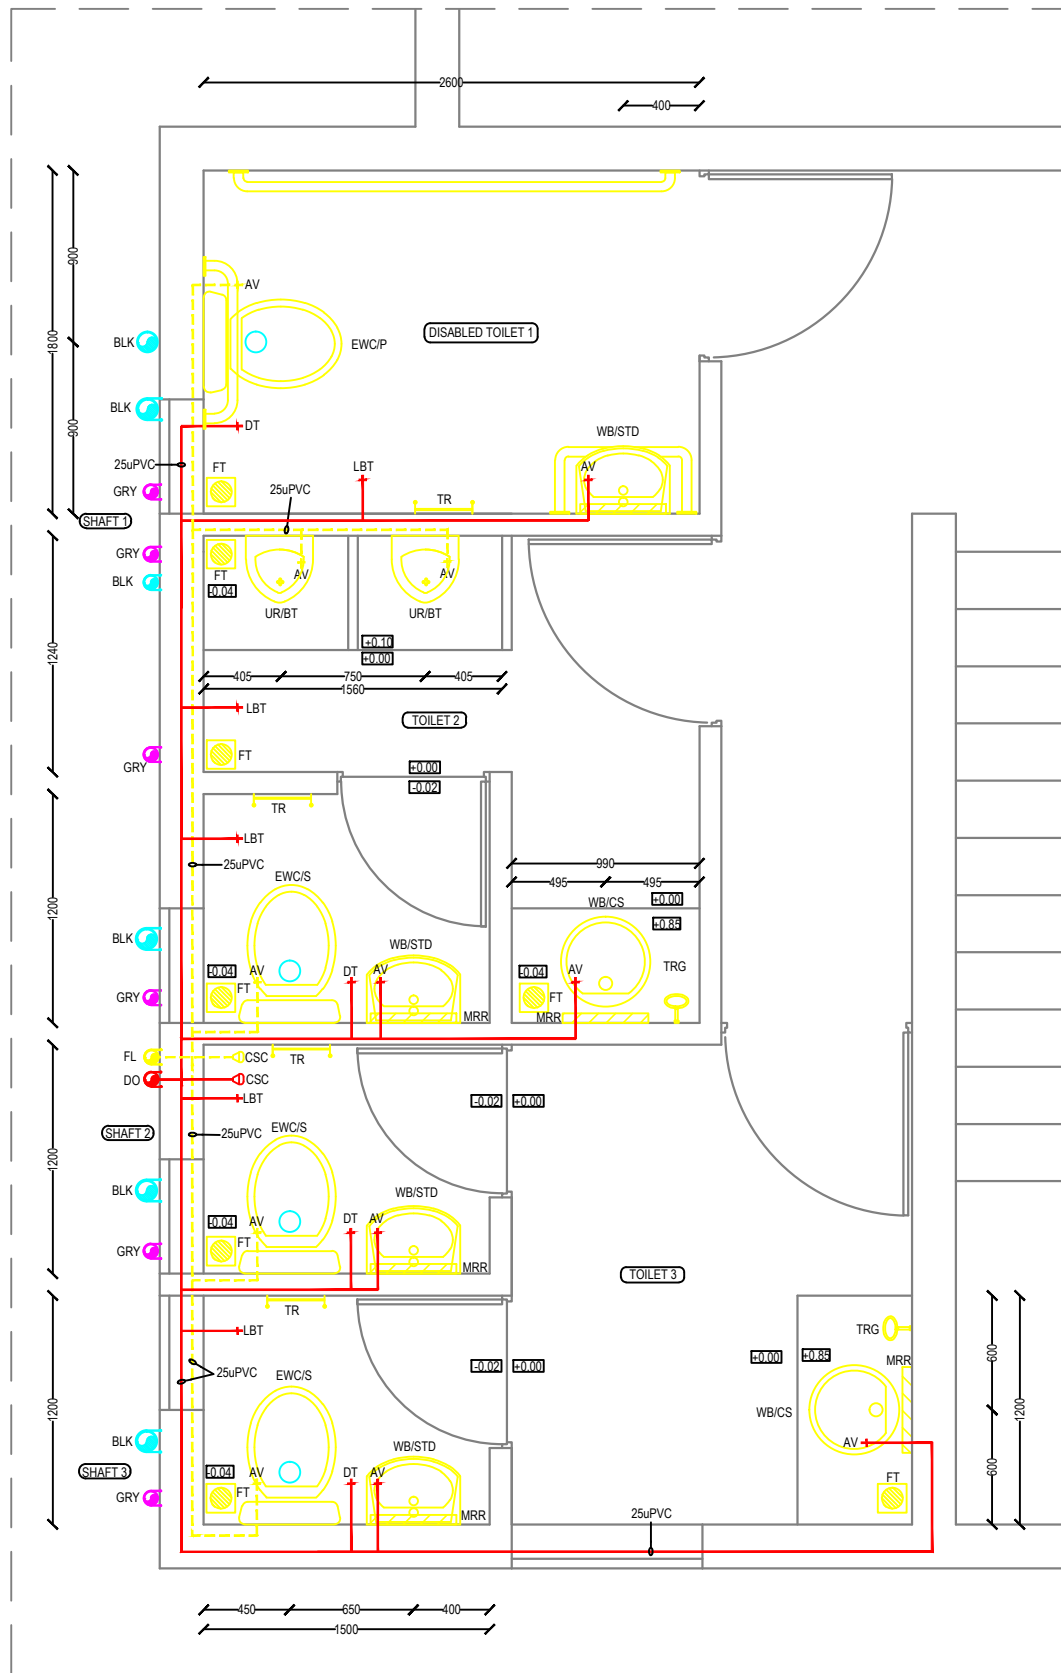

PLUMBING LAYOUT SHOWING WATER SUPPLY LINES IN
TOILETS 1, 2 & 3 IN GROUND FLOOR
SCALE 1:20