





INTERNAL FIRE HYDRANT CABINET DETAIL
(SCALE : N.T.S.)

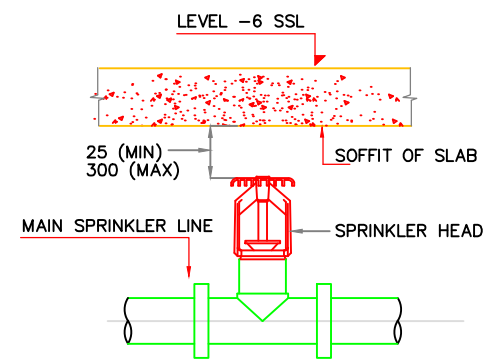


DETAIL FOR UPRIGHT SPRINKLER
SCALE : NTS

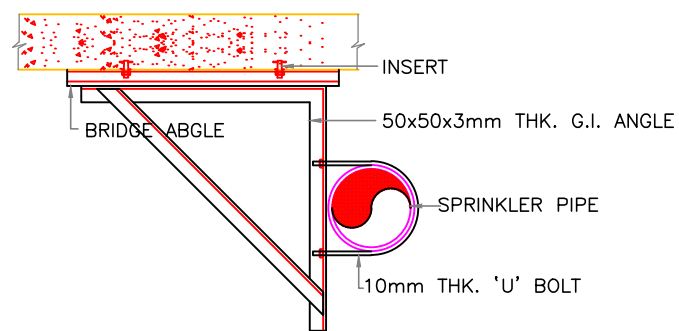

SUPPOORT'S DETAILS FOR SPRINKLER PIPES

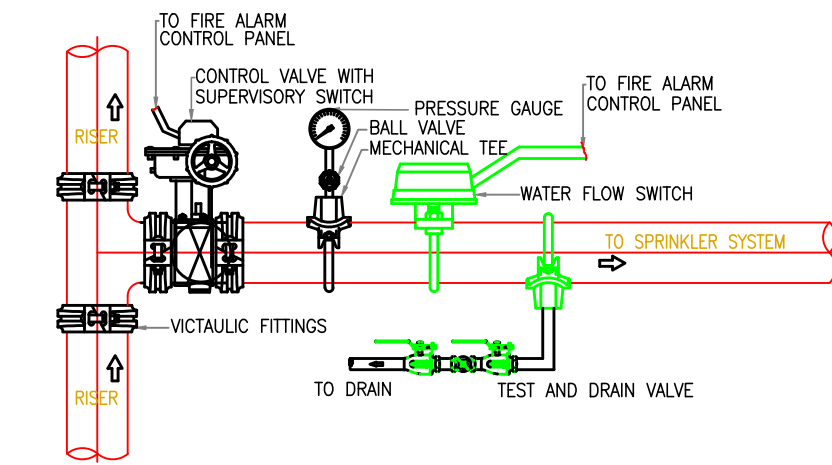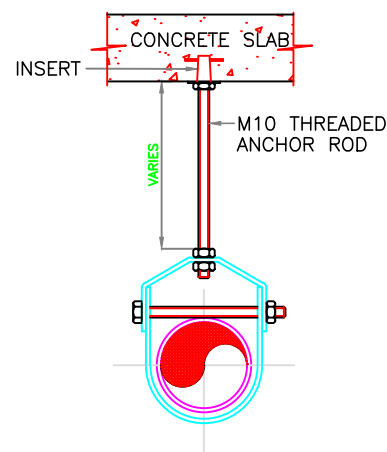


DETAIL OF SPRINKLER ZONE CONTROL VALVE
SCALE N.T.S.

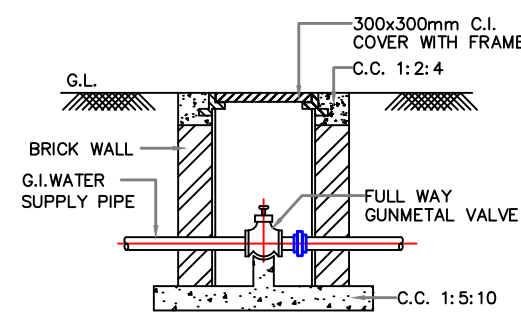


SECTION 'D-D'


TYPICAL DETAIL OF FULL WAY GUNMETAL VALVE CHAMBER

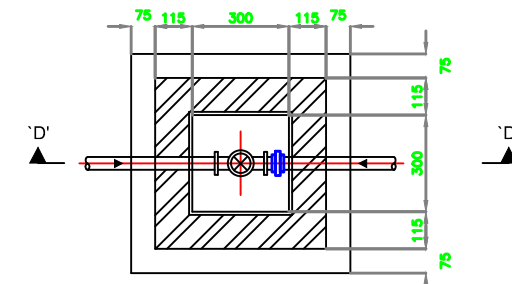


PLAN

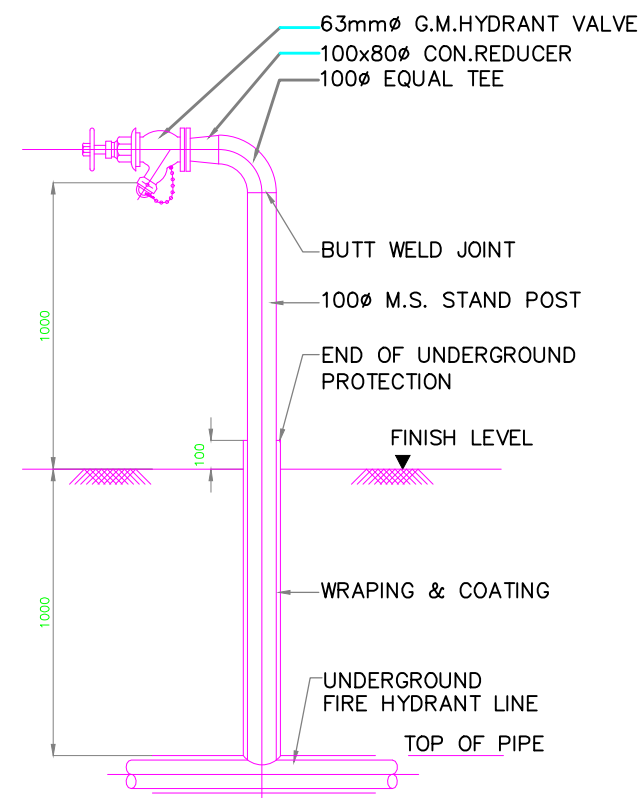


SINGLE HYDRANT VALVE STAND POST DETAIL

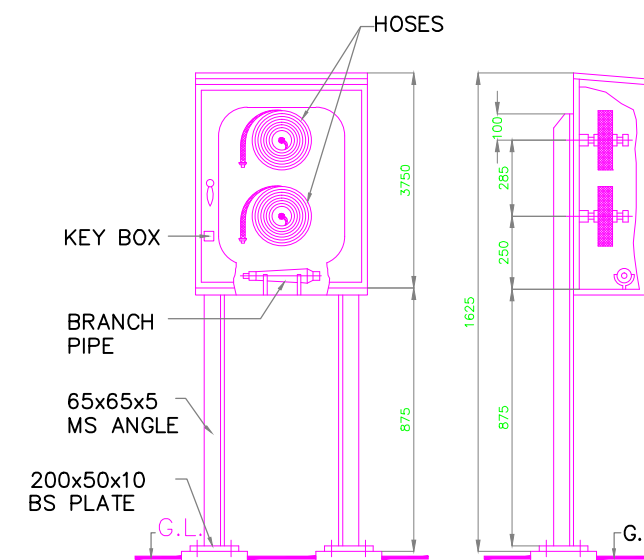

DETAILS OF HOSE CABINETS

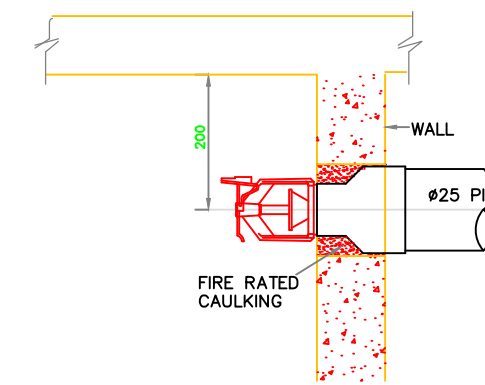

DETAIL FOR HORIZONTAL SIDEWALL SPRINKLER
SCALE : NTS

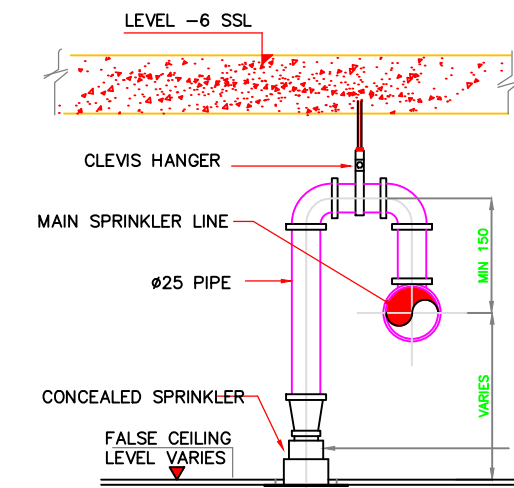

INSTALLATION DETAIL FOR
PENDANT SPRINKLER (CONCEALED)

STAMP OF DATE OF RECEIPT OF PLANS:-		<div></div> <div>PLOT NO-1 G3E, 1 02,VASANT KUNJ, Dr.AMBEDKAR ROAD,OPP.PARSI GYMKHANA, DADAR (EAST), MUMBAI-14 TELEFAX : 022-24121713</div>	
STAMP OF APPROVAL OF PLANS:-			
CONTENTS OF THE SHEET:-		DRAWING TITLE:-	
DETAILS		FIRE FIGHTING LAYOUT	
NAME OF THE OWNER:-		JOB TITLE:-	
HLL Lifecare Ltd. TRIVENDRUM.		PROPOSED CANTEEN BUILDING, At AKKULAM.	
	REMARKS:-	JOB NO.:-	DRWG. NO.:-
			HLL/P I -APP/04
		REV. SUFFIX	
		DATE	DRAWN
		07.06.12	PRIYANKA
		CHECKED	PARESH