


Revised on -26-09-13

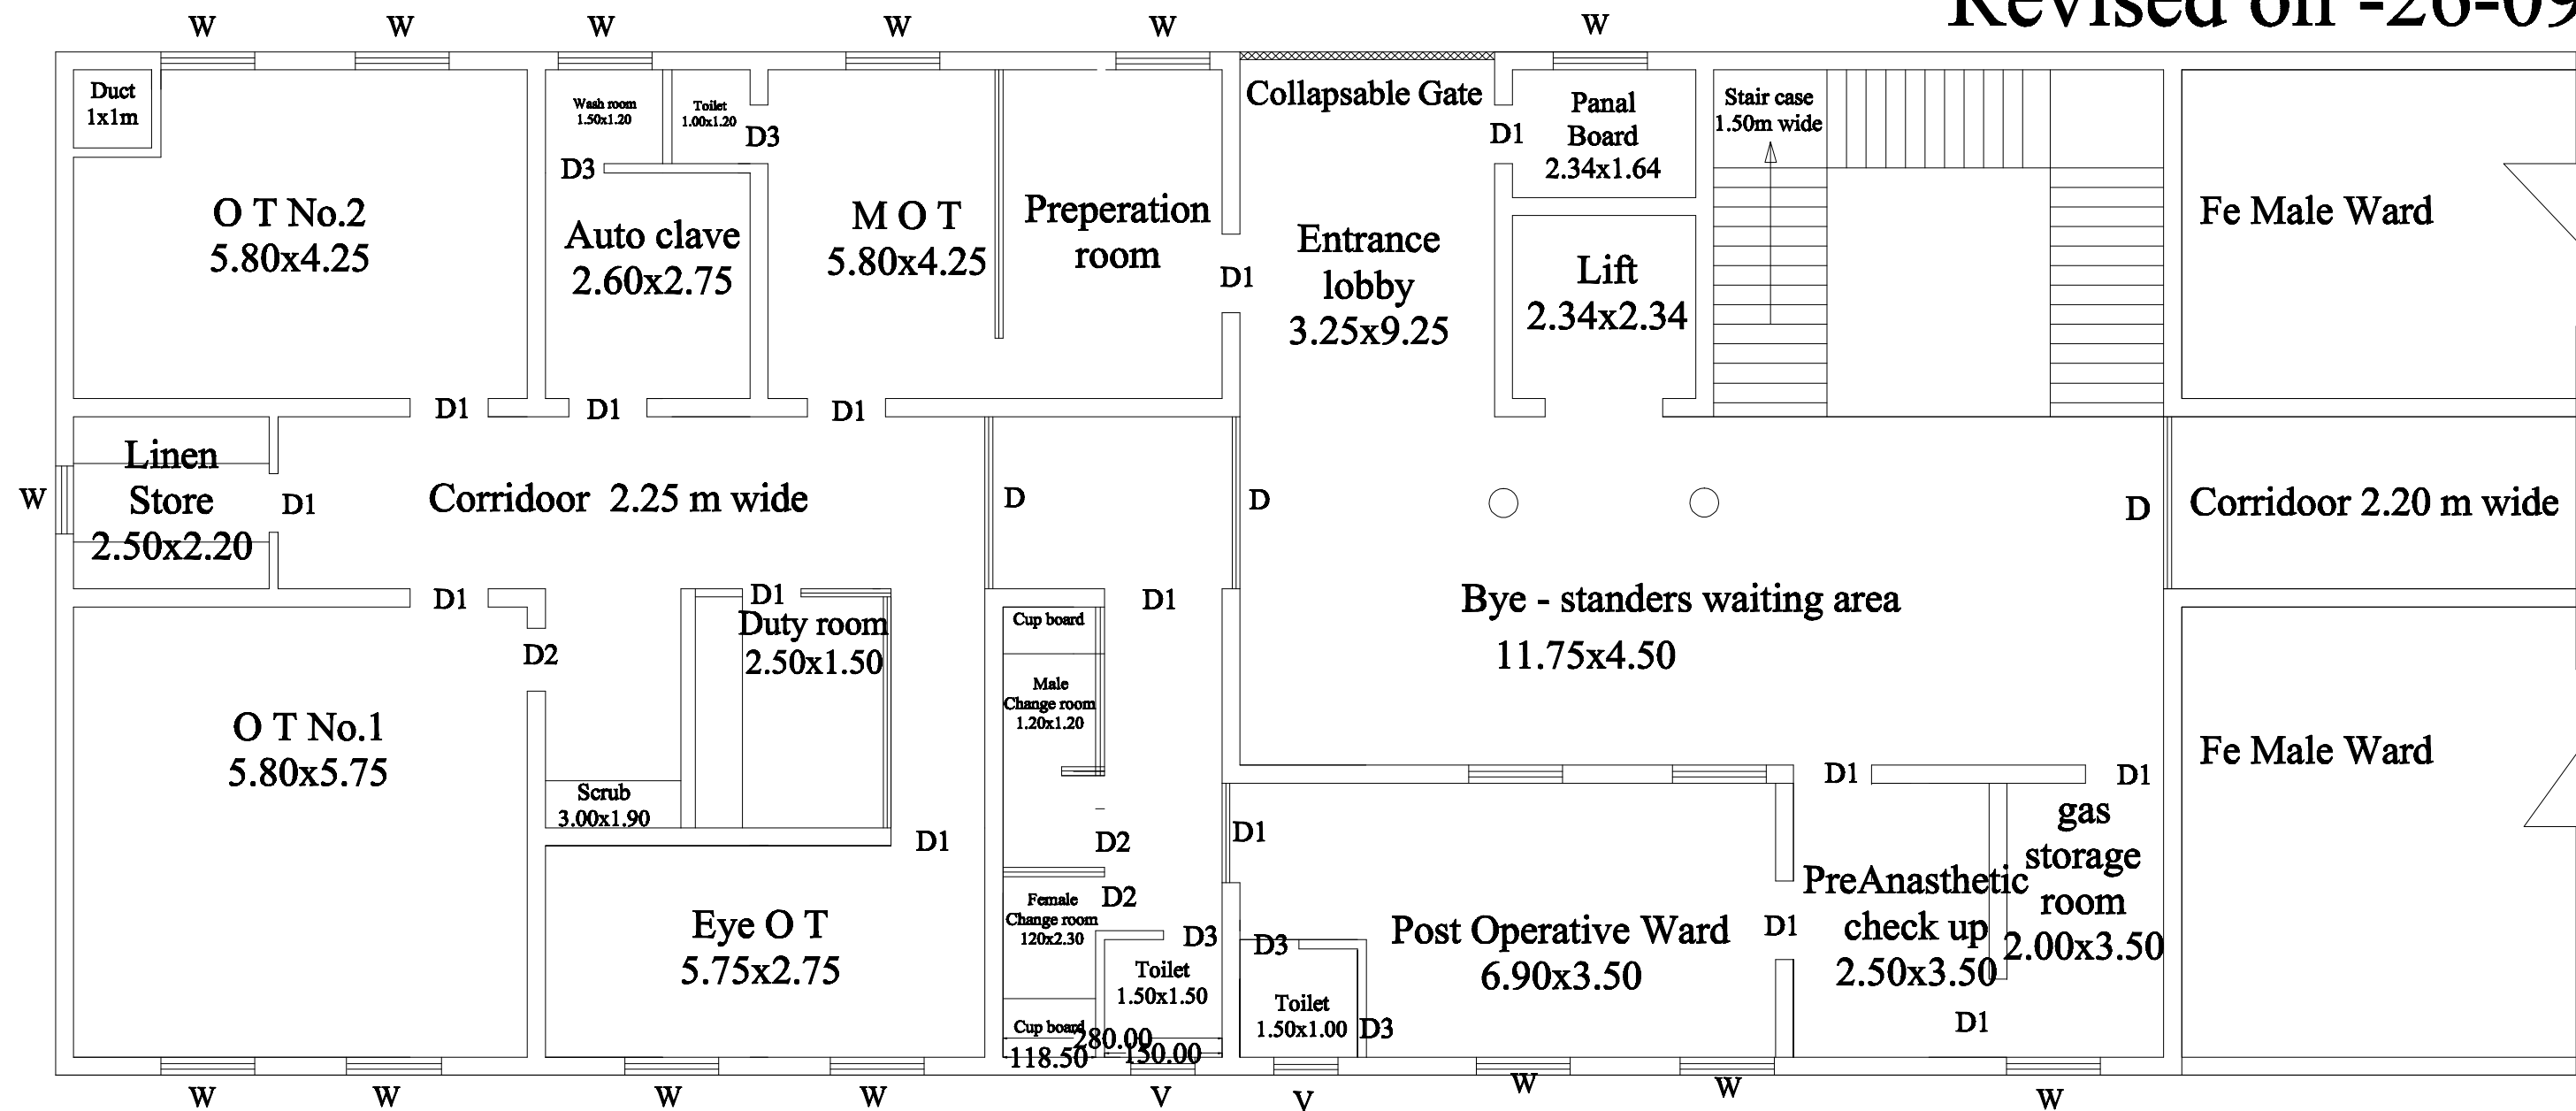

THQ Hospital - Thodupuzha, Proposed OT Complex

Plinth Area of proposed OT - 222 Sqm

Scale :- 1:100

D - Door 2.20x2.30 Alu. D1 - Door 1.10x2.30 Alu. D2 - Door 0.75x2.30 Alu.
D3 - Door 0.75x2.30 PVC D4 - Door 1.00x2.30 Wood W - Window 1.50x1.50 Alu.