




L- Section
Nodes 7 - 5(Completed)

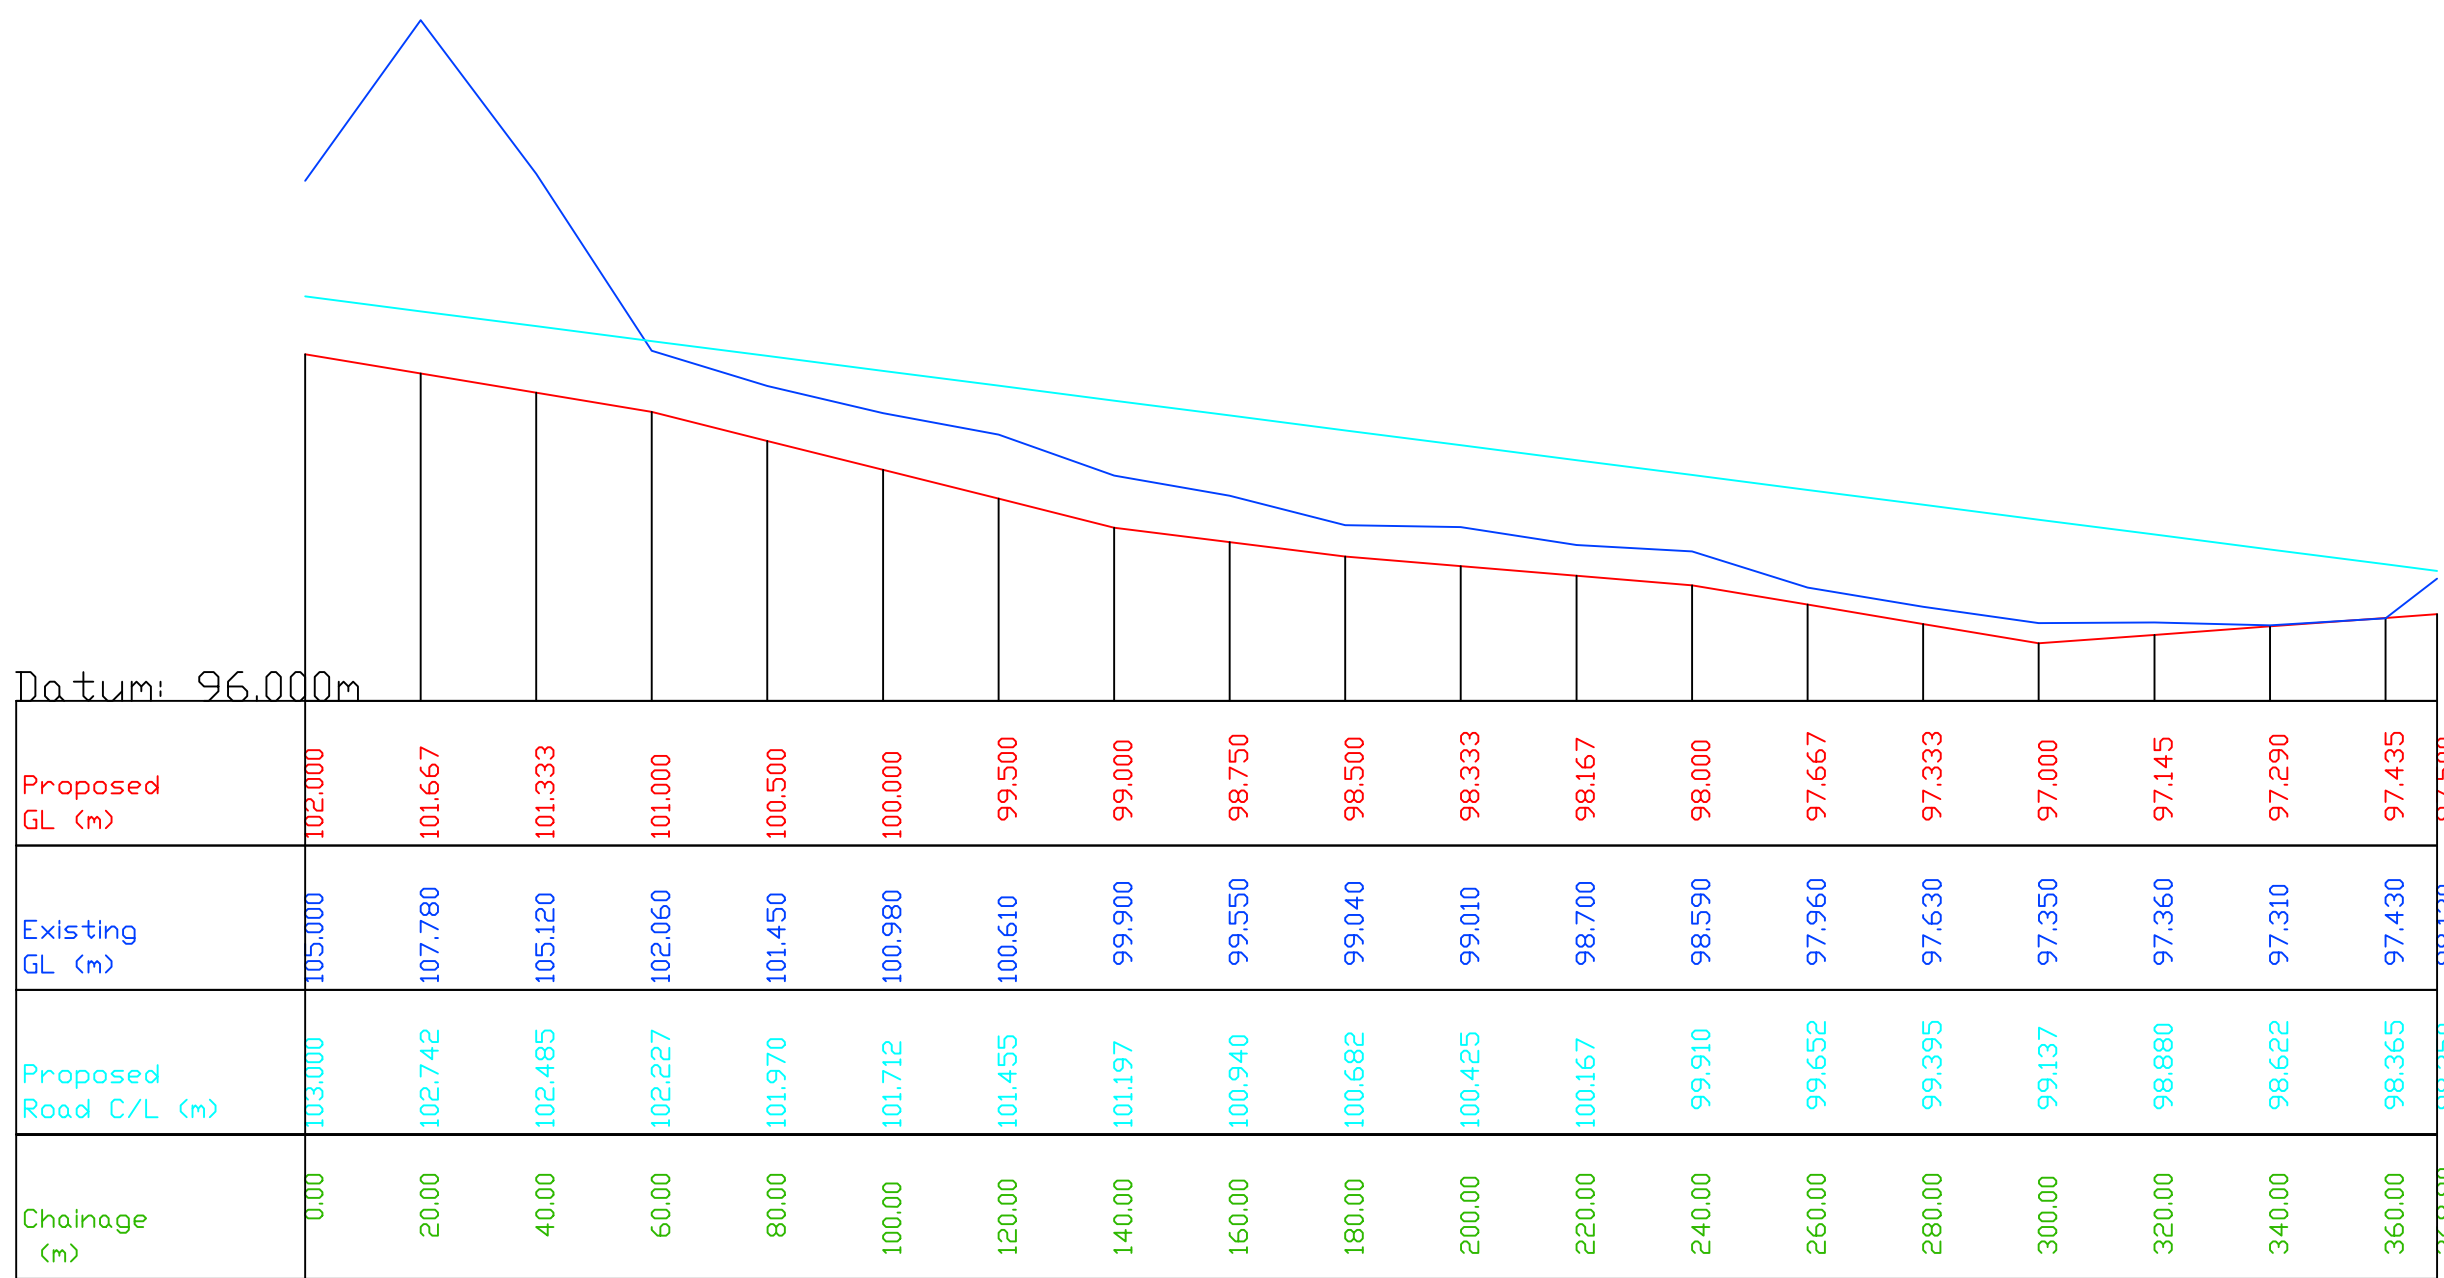


L- Section
Nodes 12 - 11

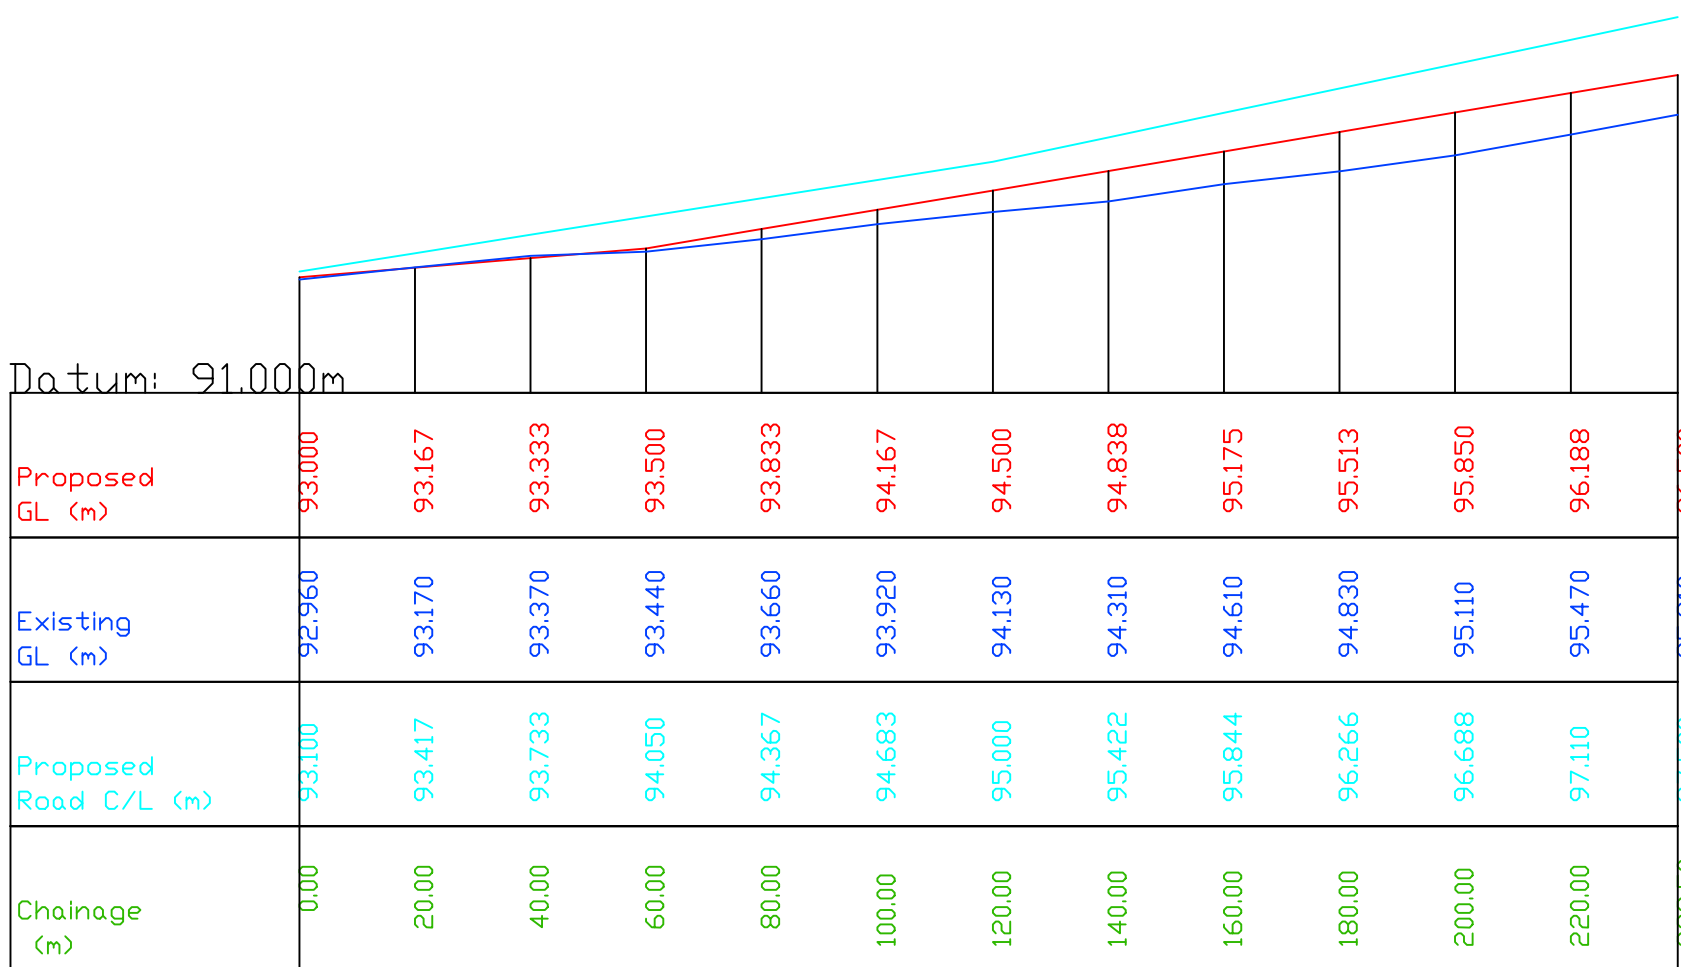


L- Section
Nodes 4 - 5

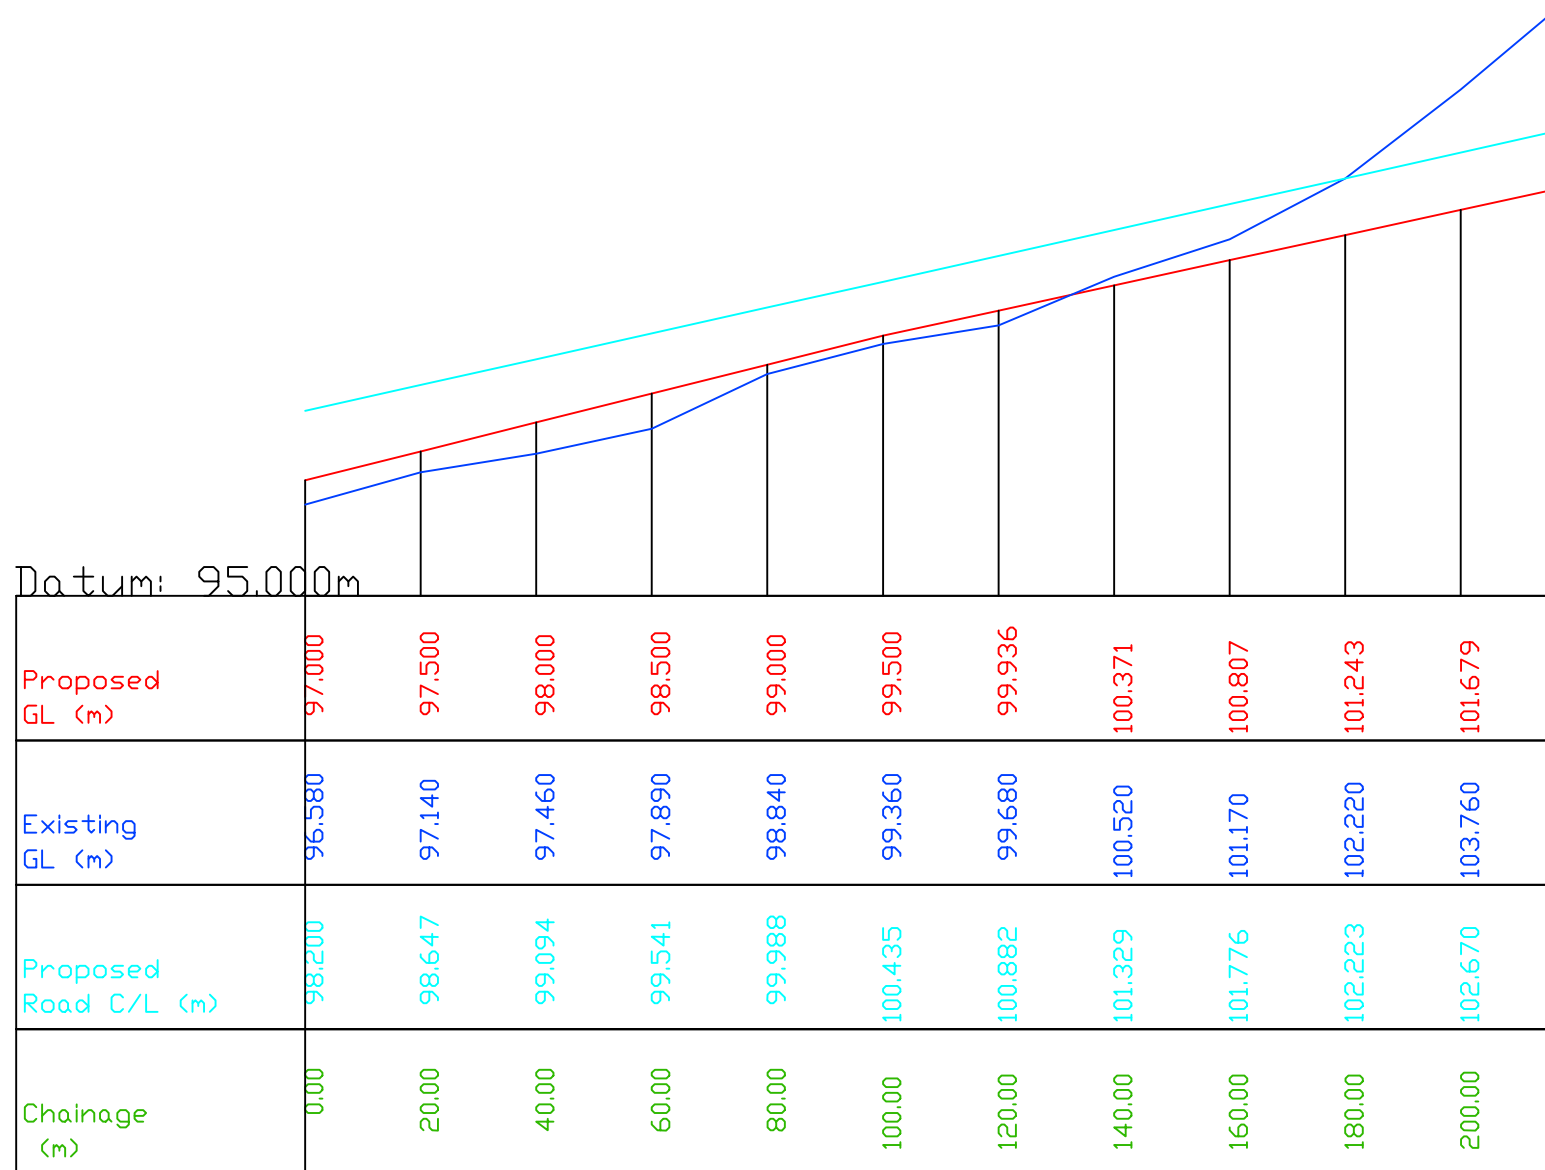


L- Section
Nodes 7 - 12

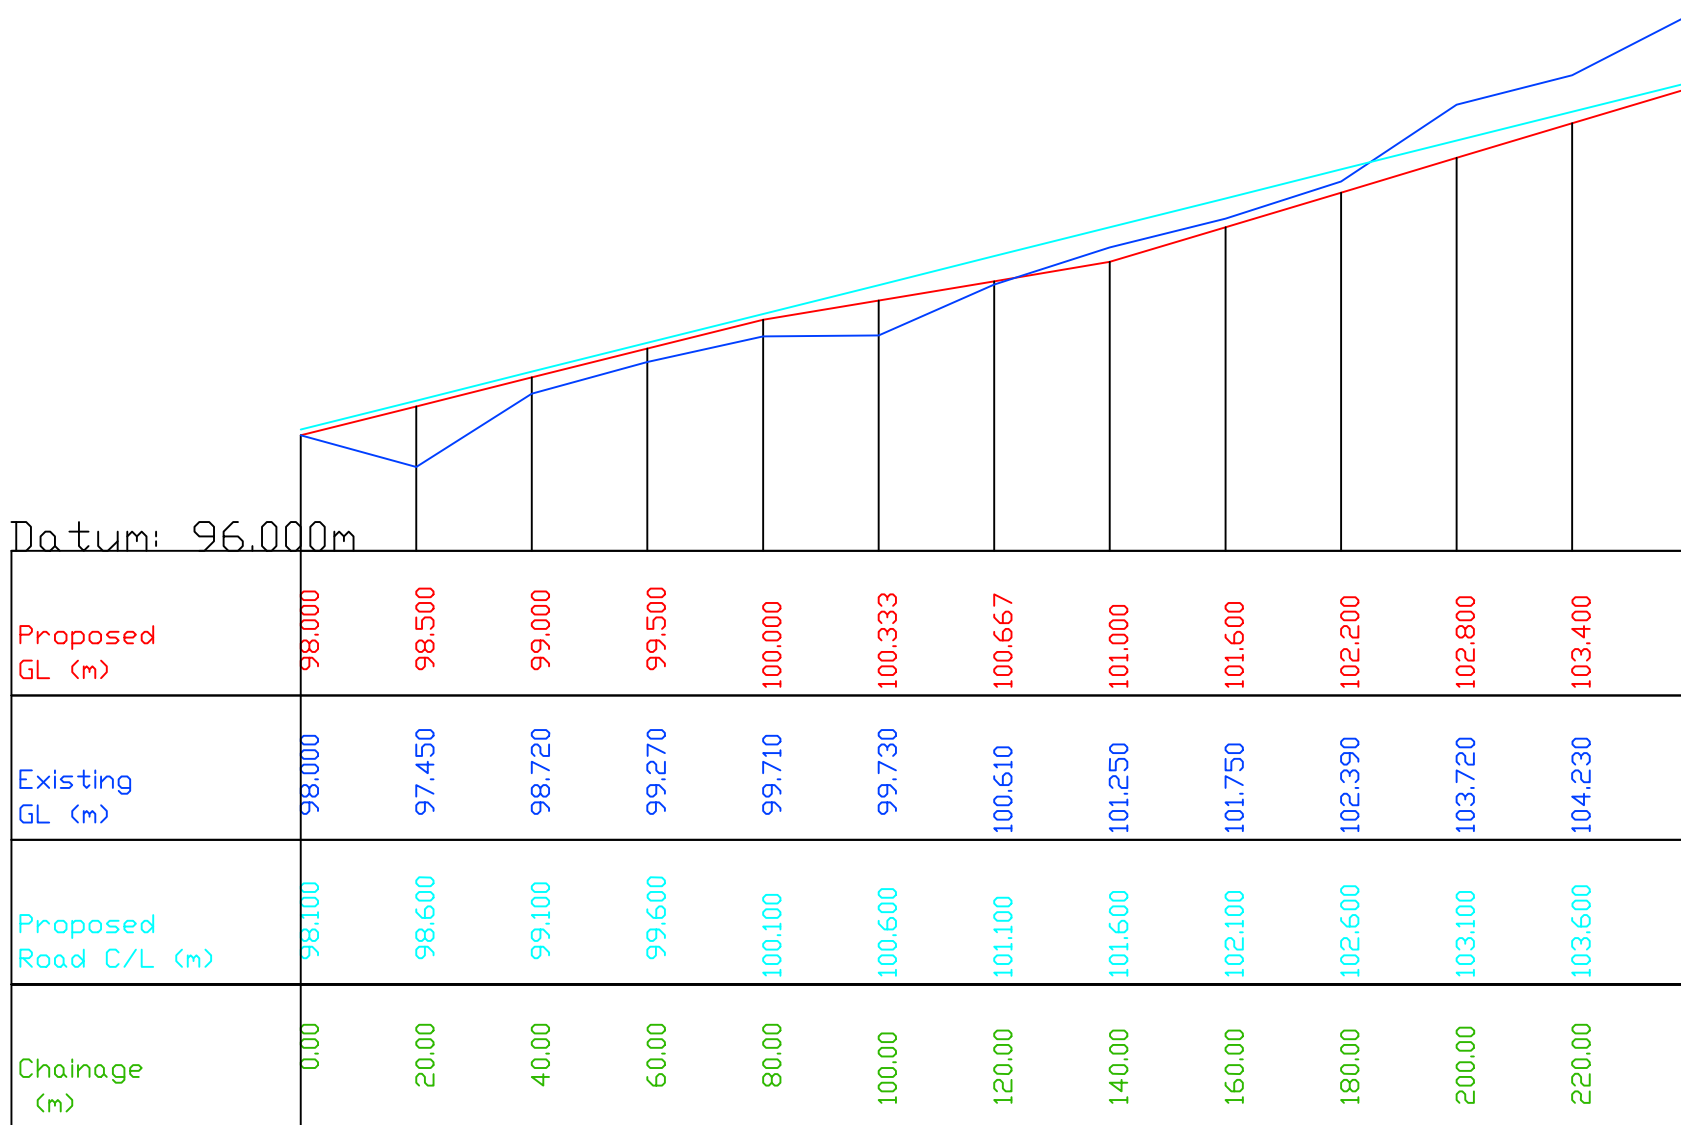


L- Section
Nodes 15 - 16

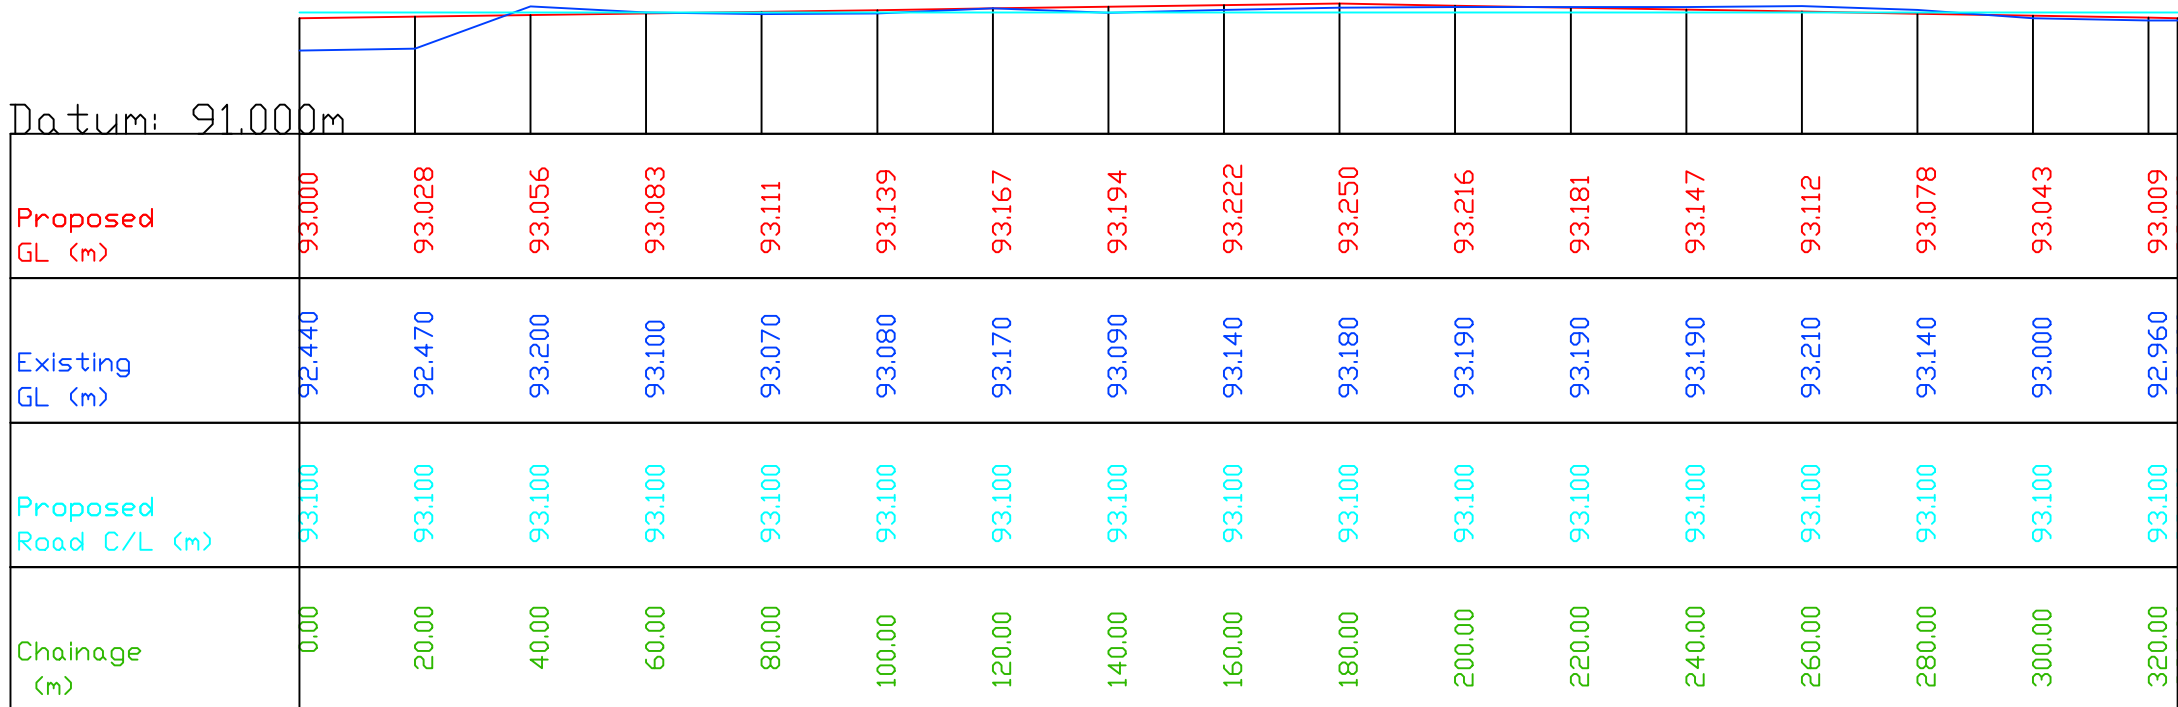

L- Section
Nodes 2 - 4

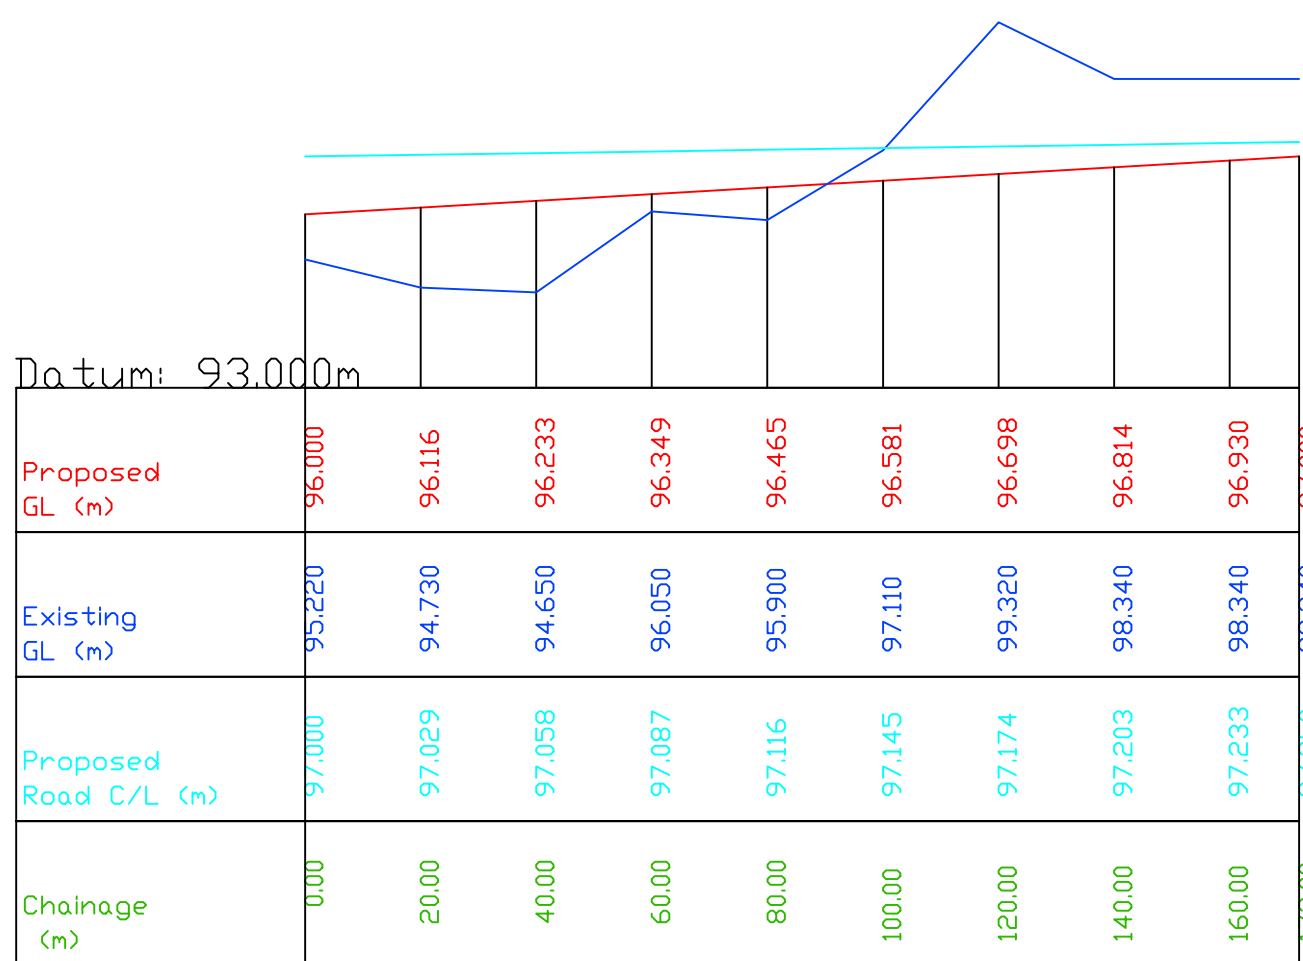

L- Section
Nodes 8 - 9

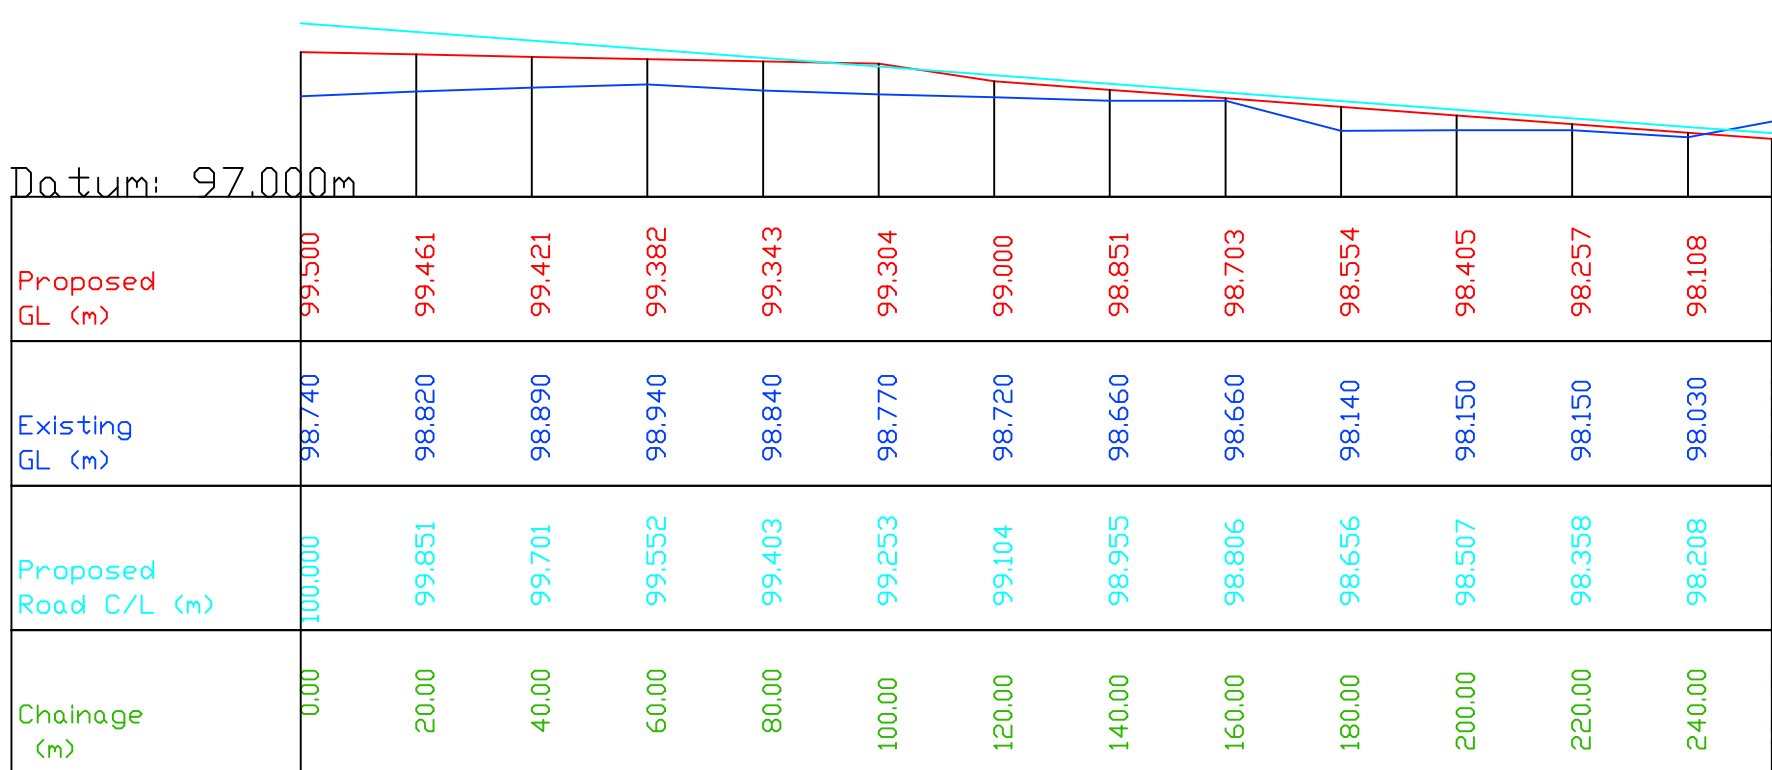

L- Section
Nodes 13 - 15

LEGEND

NOTE

NOTES

This Drawing is the property of IL&FS CDI Ltd and is not to be produced, copied or handed over to a third party or used for any purpose other than for which it is meant

Scale
NTS

DRAWING DETAILS

Designed
Date
24-08-2017
Drawn
Sheet Size
Checked/ Approved

Employer
HML
HLL MEDIPARK LTD
HLL MEDIPARK LIMITED

Drawing Title
TYPICAL ROAD LONGITUDINAL SECTION

Drawing Number
ICDI/HML/2017/RD-LS/001

Rev
00

Technical Consultants

IL&FS Clusters
IL&FS Cluster Development Initiative Limited

Project Development & Advisory

IL&FS Clusters
IL&FS Cluster Development Initiative Limited

FOR TENDER