




L- Section
Nodes 6 - 3(Completed)

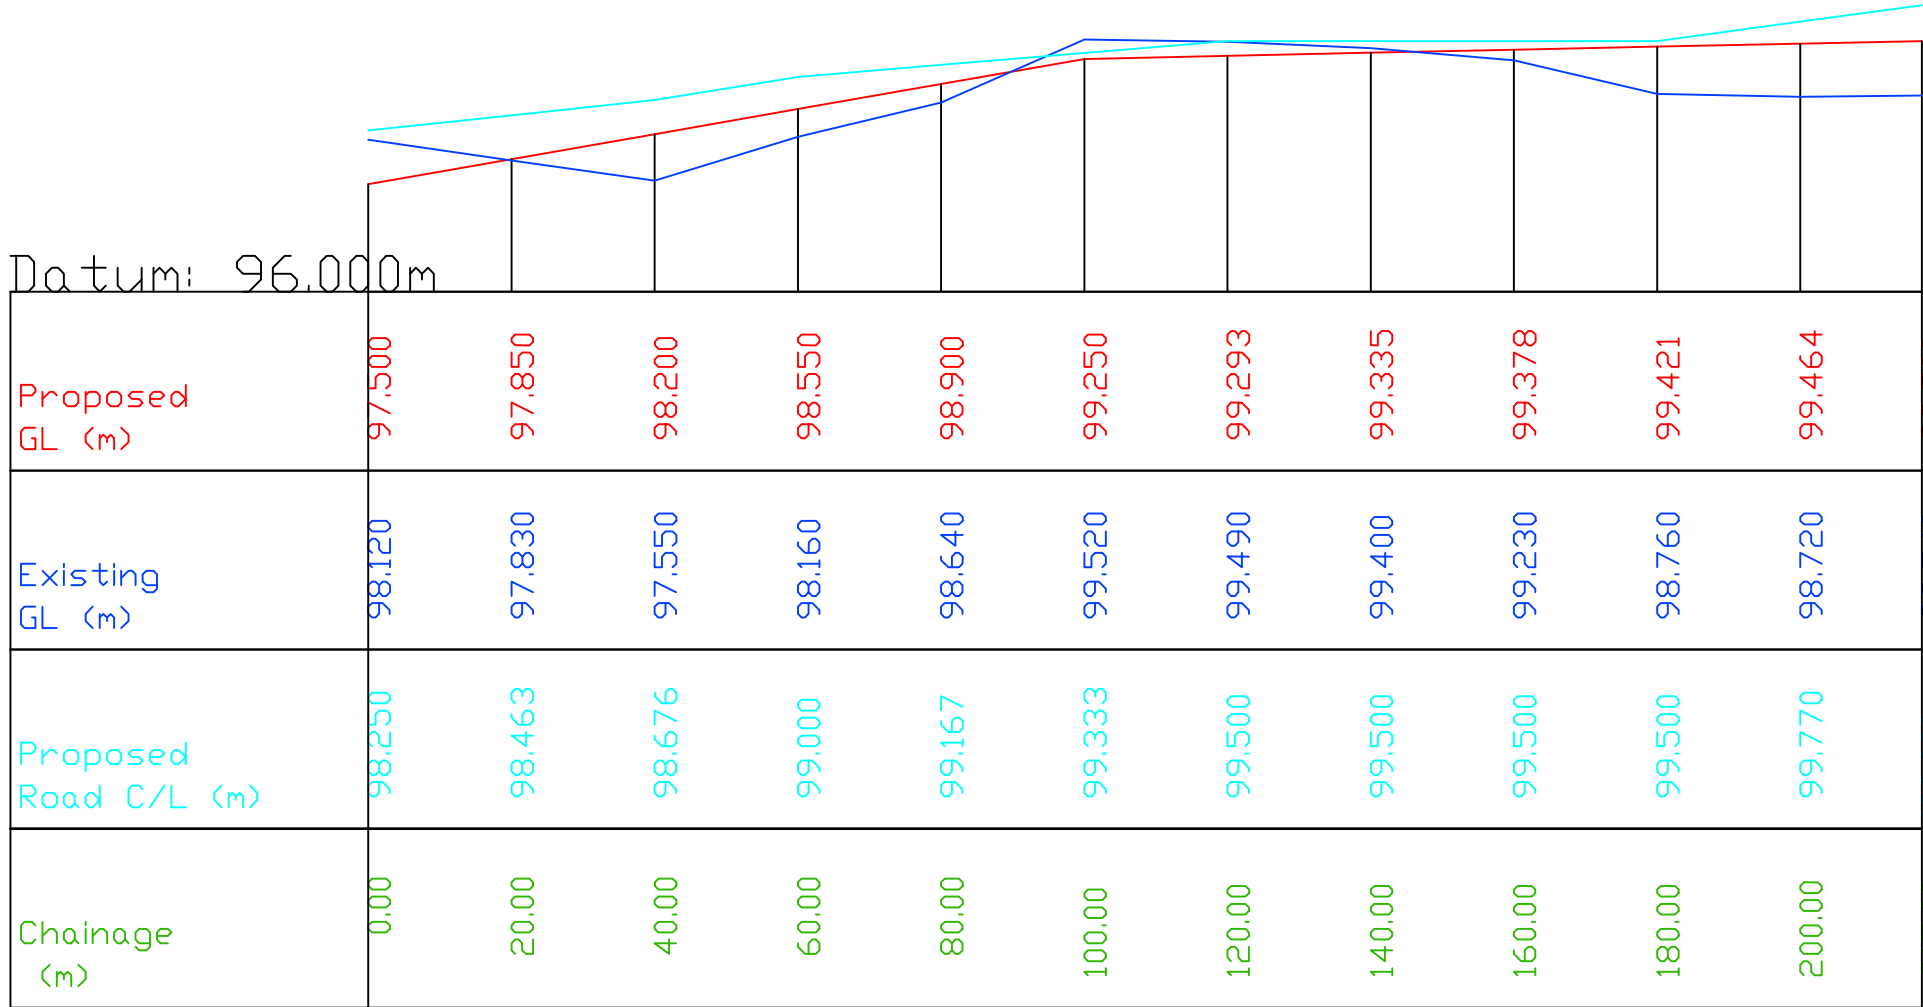


L- Section
Nodes 11 - 13(Completed)

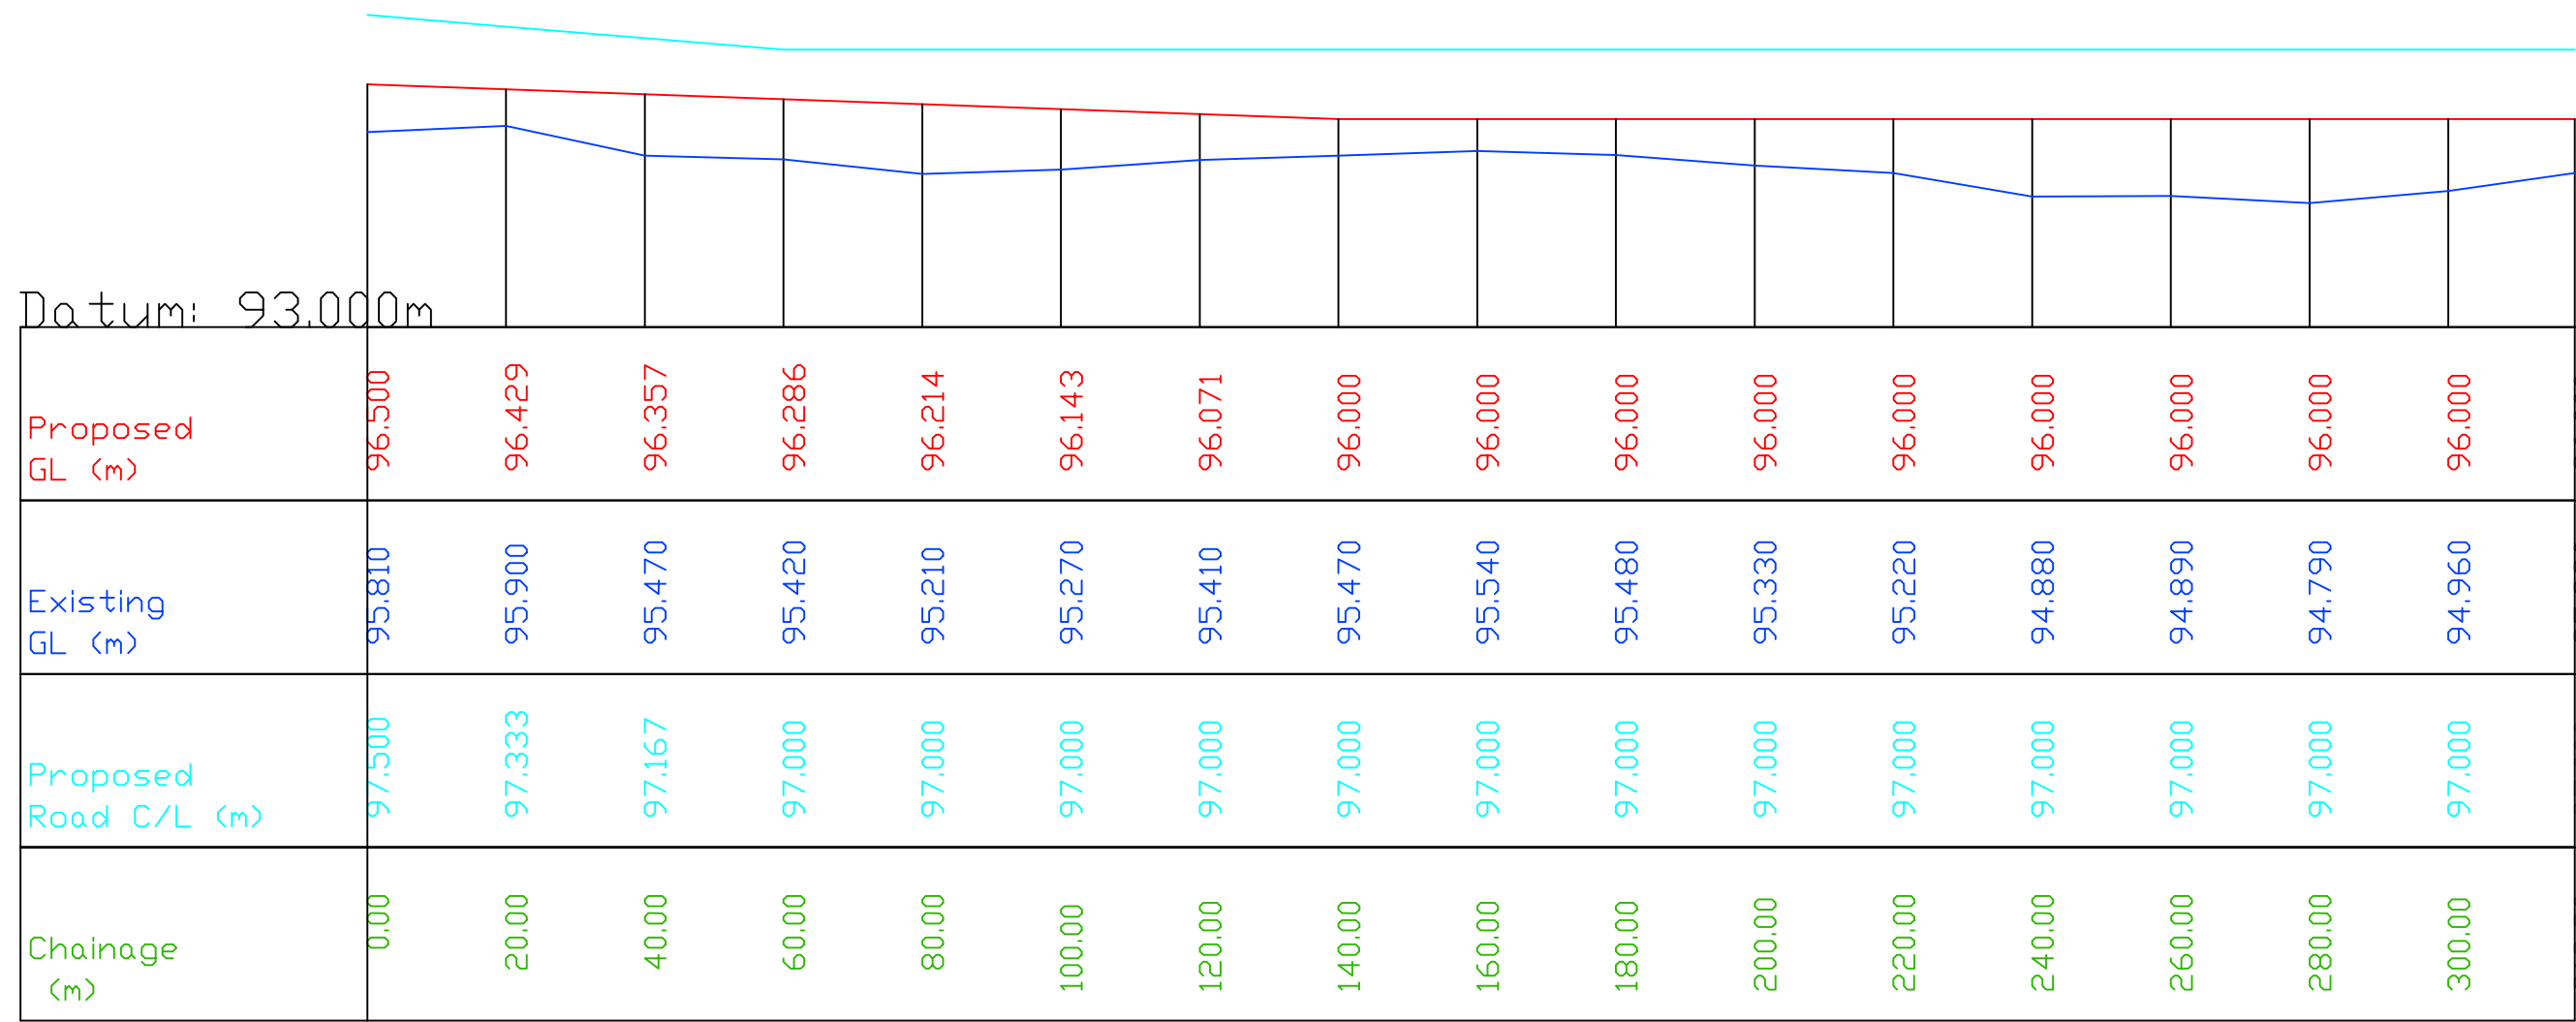


L- Section
Nodes 5 - 8(Completed)

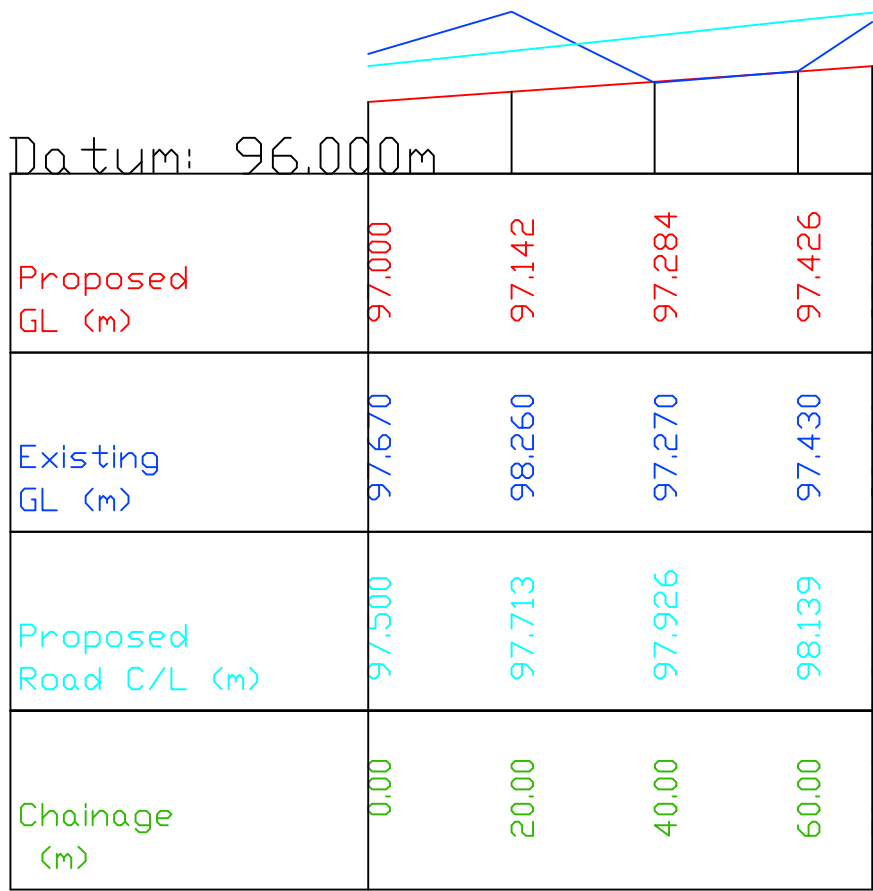


L- Section
Nodes 10 - 11(Completed)

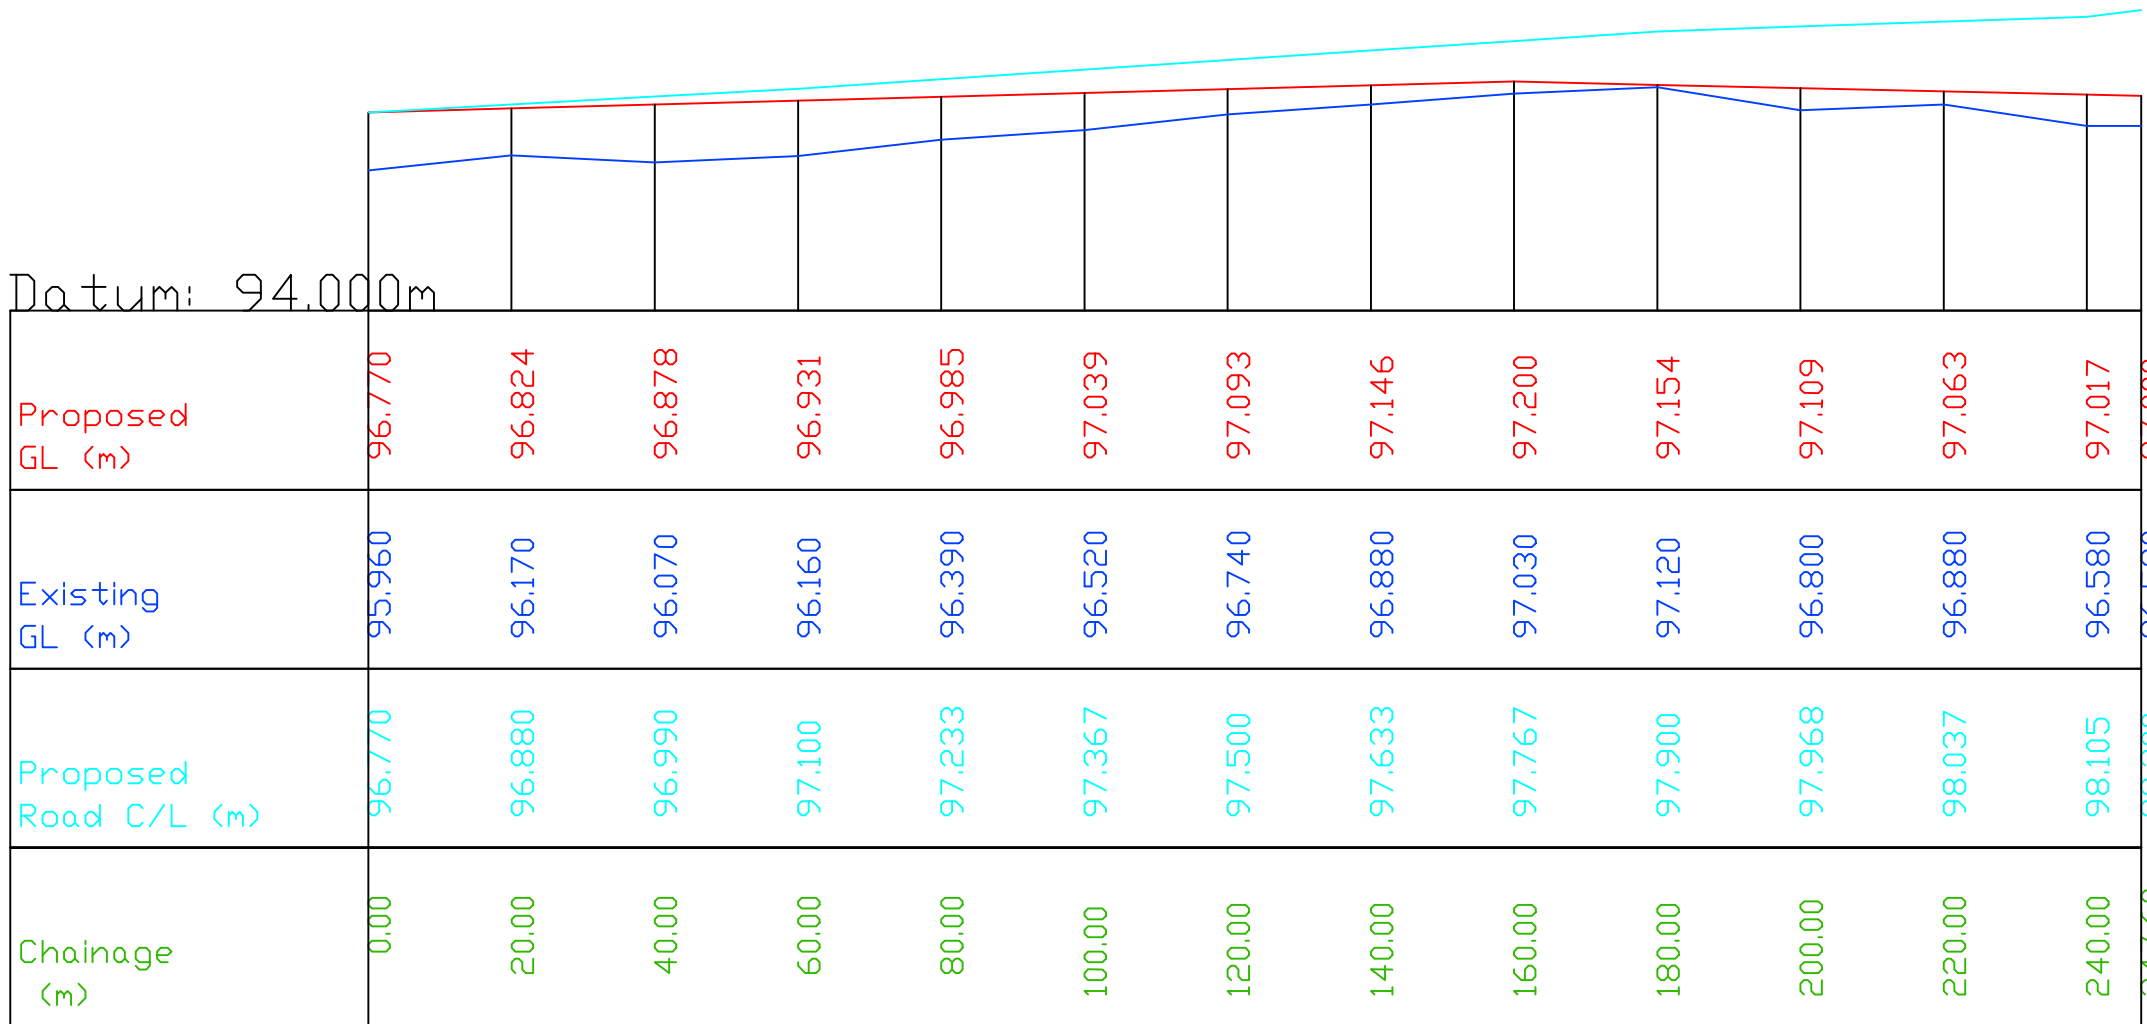

L- Section
Nodes 3 - 7(Completed)

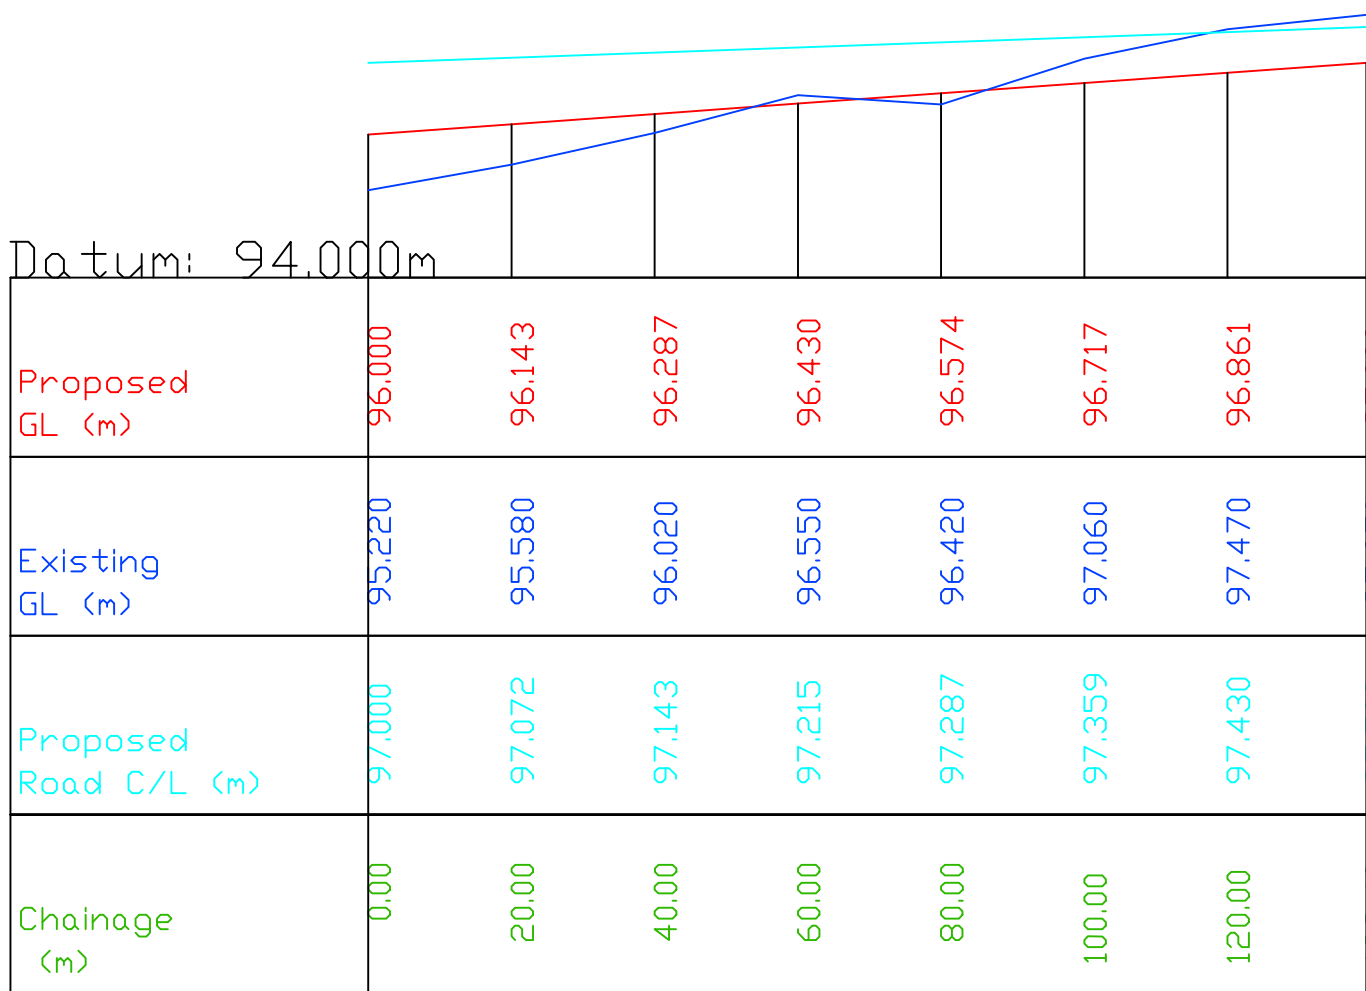

L- Section
Nodes 8 - 10 (Completed)

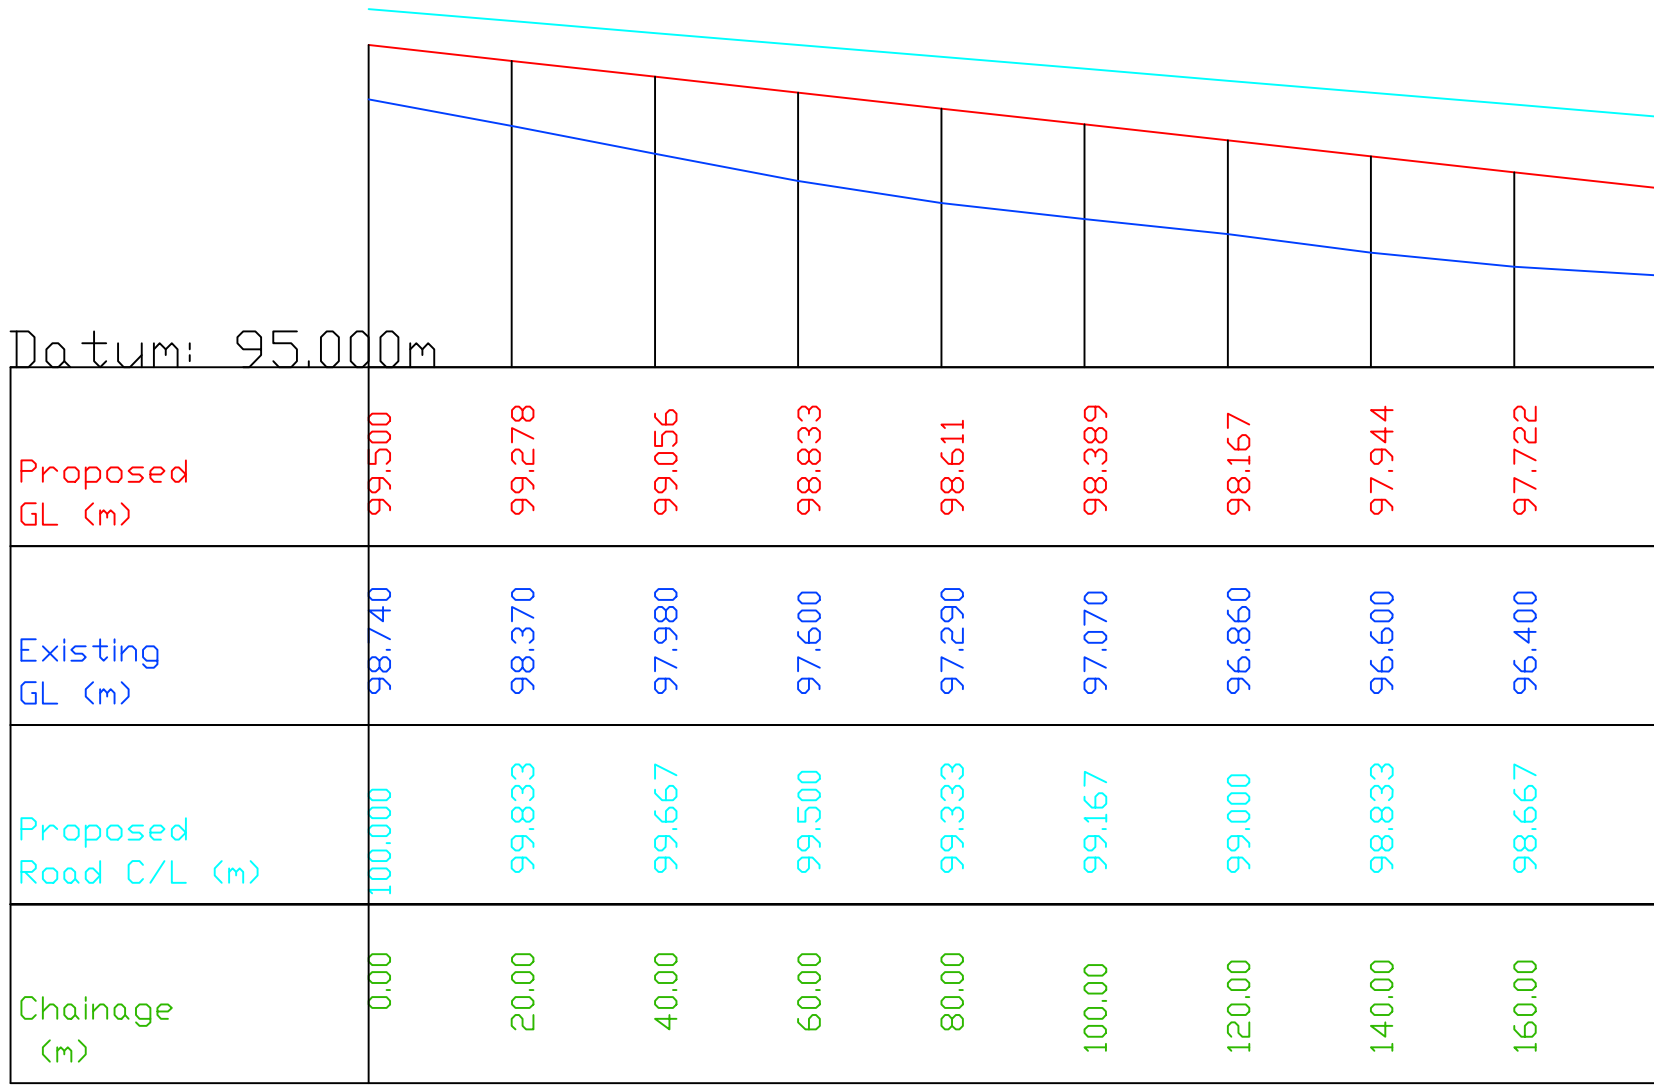

L- Section
Nodes 13 - 14(Completed)

LEGEND

NOTE

NOTES

This Drawing is the property of IL&FS CDI Ltd and is not to be produced, copied or handed over to a third party or used for any purpose other than for which it is meant

NTS

DRAWING DETAILS

Designed	Date
Drawn	24-08-2017
Checked/ Approved	Sheet Size

Employer  HLL MEDIPARK LIMITED

Drawing Title
TYPICAL ROAD LONGITUDINAL SECTION

Drawing Number
ICDI/HML/2017/RD-LS/002

Technical Consultants


IL&FS Cluster Development Initiative Limited

Project Development & Advisory


IL&FS Cluster Development Initiative Limited

FOR TENDER