



SCHEDULE OF OPENINGS			
MARK	SIZE	TYPE	NO.
DOORS			
D ¹	180x225	WOOD	
D ²	150x225	WOOD	
D	120x225	WOOD	
D1	100x210	WOOD	
D3	90x210	WOOD	3
D2	80x210	PVC	
SD	300 x 240	GLASS	
WINDOWS			
FW	60 x 180	ALUM	
W1	180 x 150	ALUM	
W2	150 x 150	ALUM	
W3	120 x 150	ALUM	
FG	150 x 120	ALUM	
FG-1	90 x120	ALUM	
V	90 x 60	ALUM	

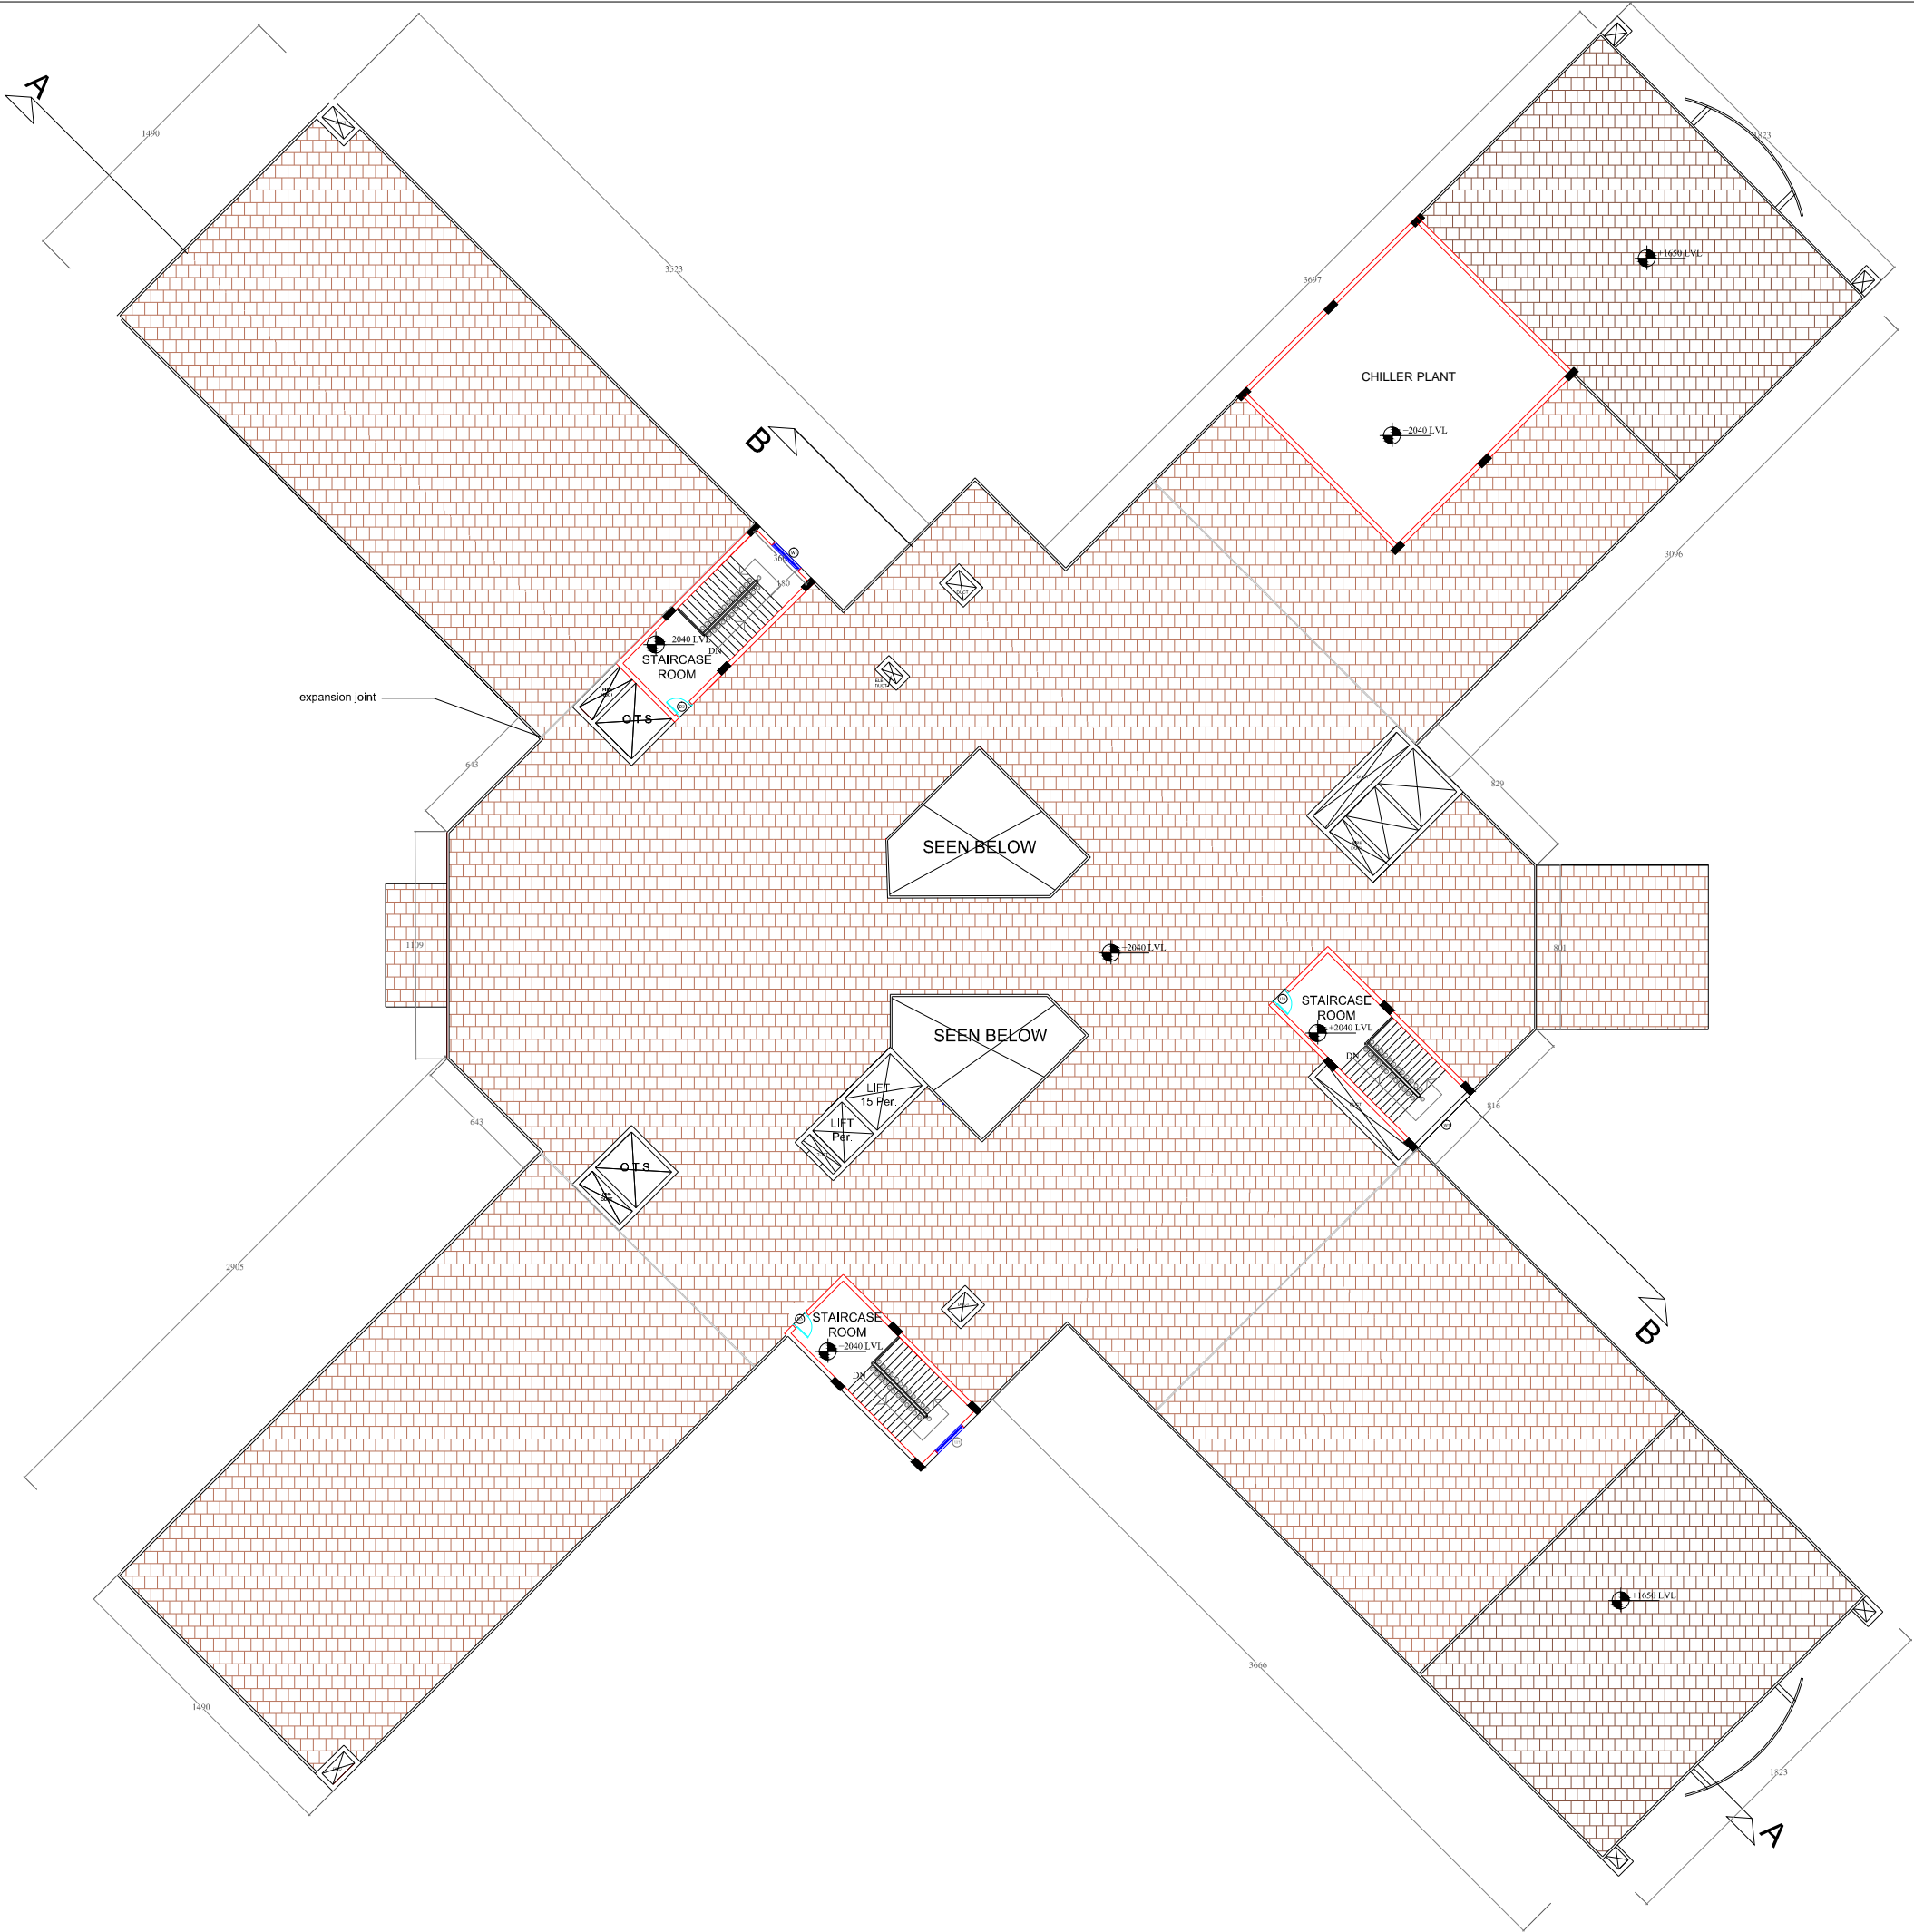

CONSULTANTS:				ARCHITECTURAL DRAWING			
<div><p>H L L LIFE CARE LTD. (A Government of India Enterprise) INFRASTRUCTURE DEVELOPMENT DIVISION VETTAMUKKU THIRUVANANTHAPURAM-6 TEL: 0471-2368872, 2368873 FAX: 0471- 2368144 web : www.hllcarehll.com</p></div>				PROJECT:-			
PROPOSED GOVT. DENTAL COLLEGE, THRISSUR				DRAWING:-		TERRACE PLAN	
				DISCLAIMER : THESE DRAWINGS ARE THE SOLE PROPERTY OF HLL LIFE CARE LTD. NO CHANGES OR COPIES CAN BE MADE WITHOUT CONSENT.		ALL DIMENSIONS IN CENTIMETRES	
DRAWN BY:		RAHUL	SCALE: NTS	DATE: 28-02-2014	CHECKED BY:		RVK
AREA		Ground floor	3680 Sqm	Terrace Floor	118 Sqm	Total	
REVISION		First Floor		Second Floor		3798 Sqm	
DRAWING NO. HLL/IDD/DC/TSR/2013-14/A-3		Second Floor		Third Floor			
		Third Floor		Fourth Floor			
SIGNATURE		Fourth Floor		Terrace Floor	118 Sqm		
		Total					