



KEY PLAN

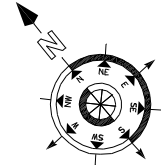

TOPOGRAPHICAL SURVEY MAP OF
PROPOSED SITE FOR AIIMS BATHINDA
PUNJAB.

REF: WO NO. HTES/IDN/AIIMS/2015-16/555

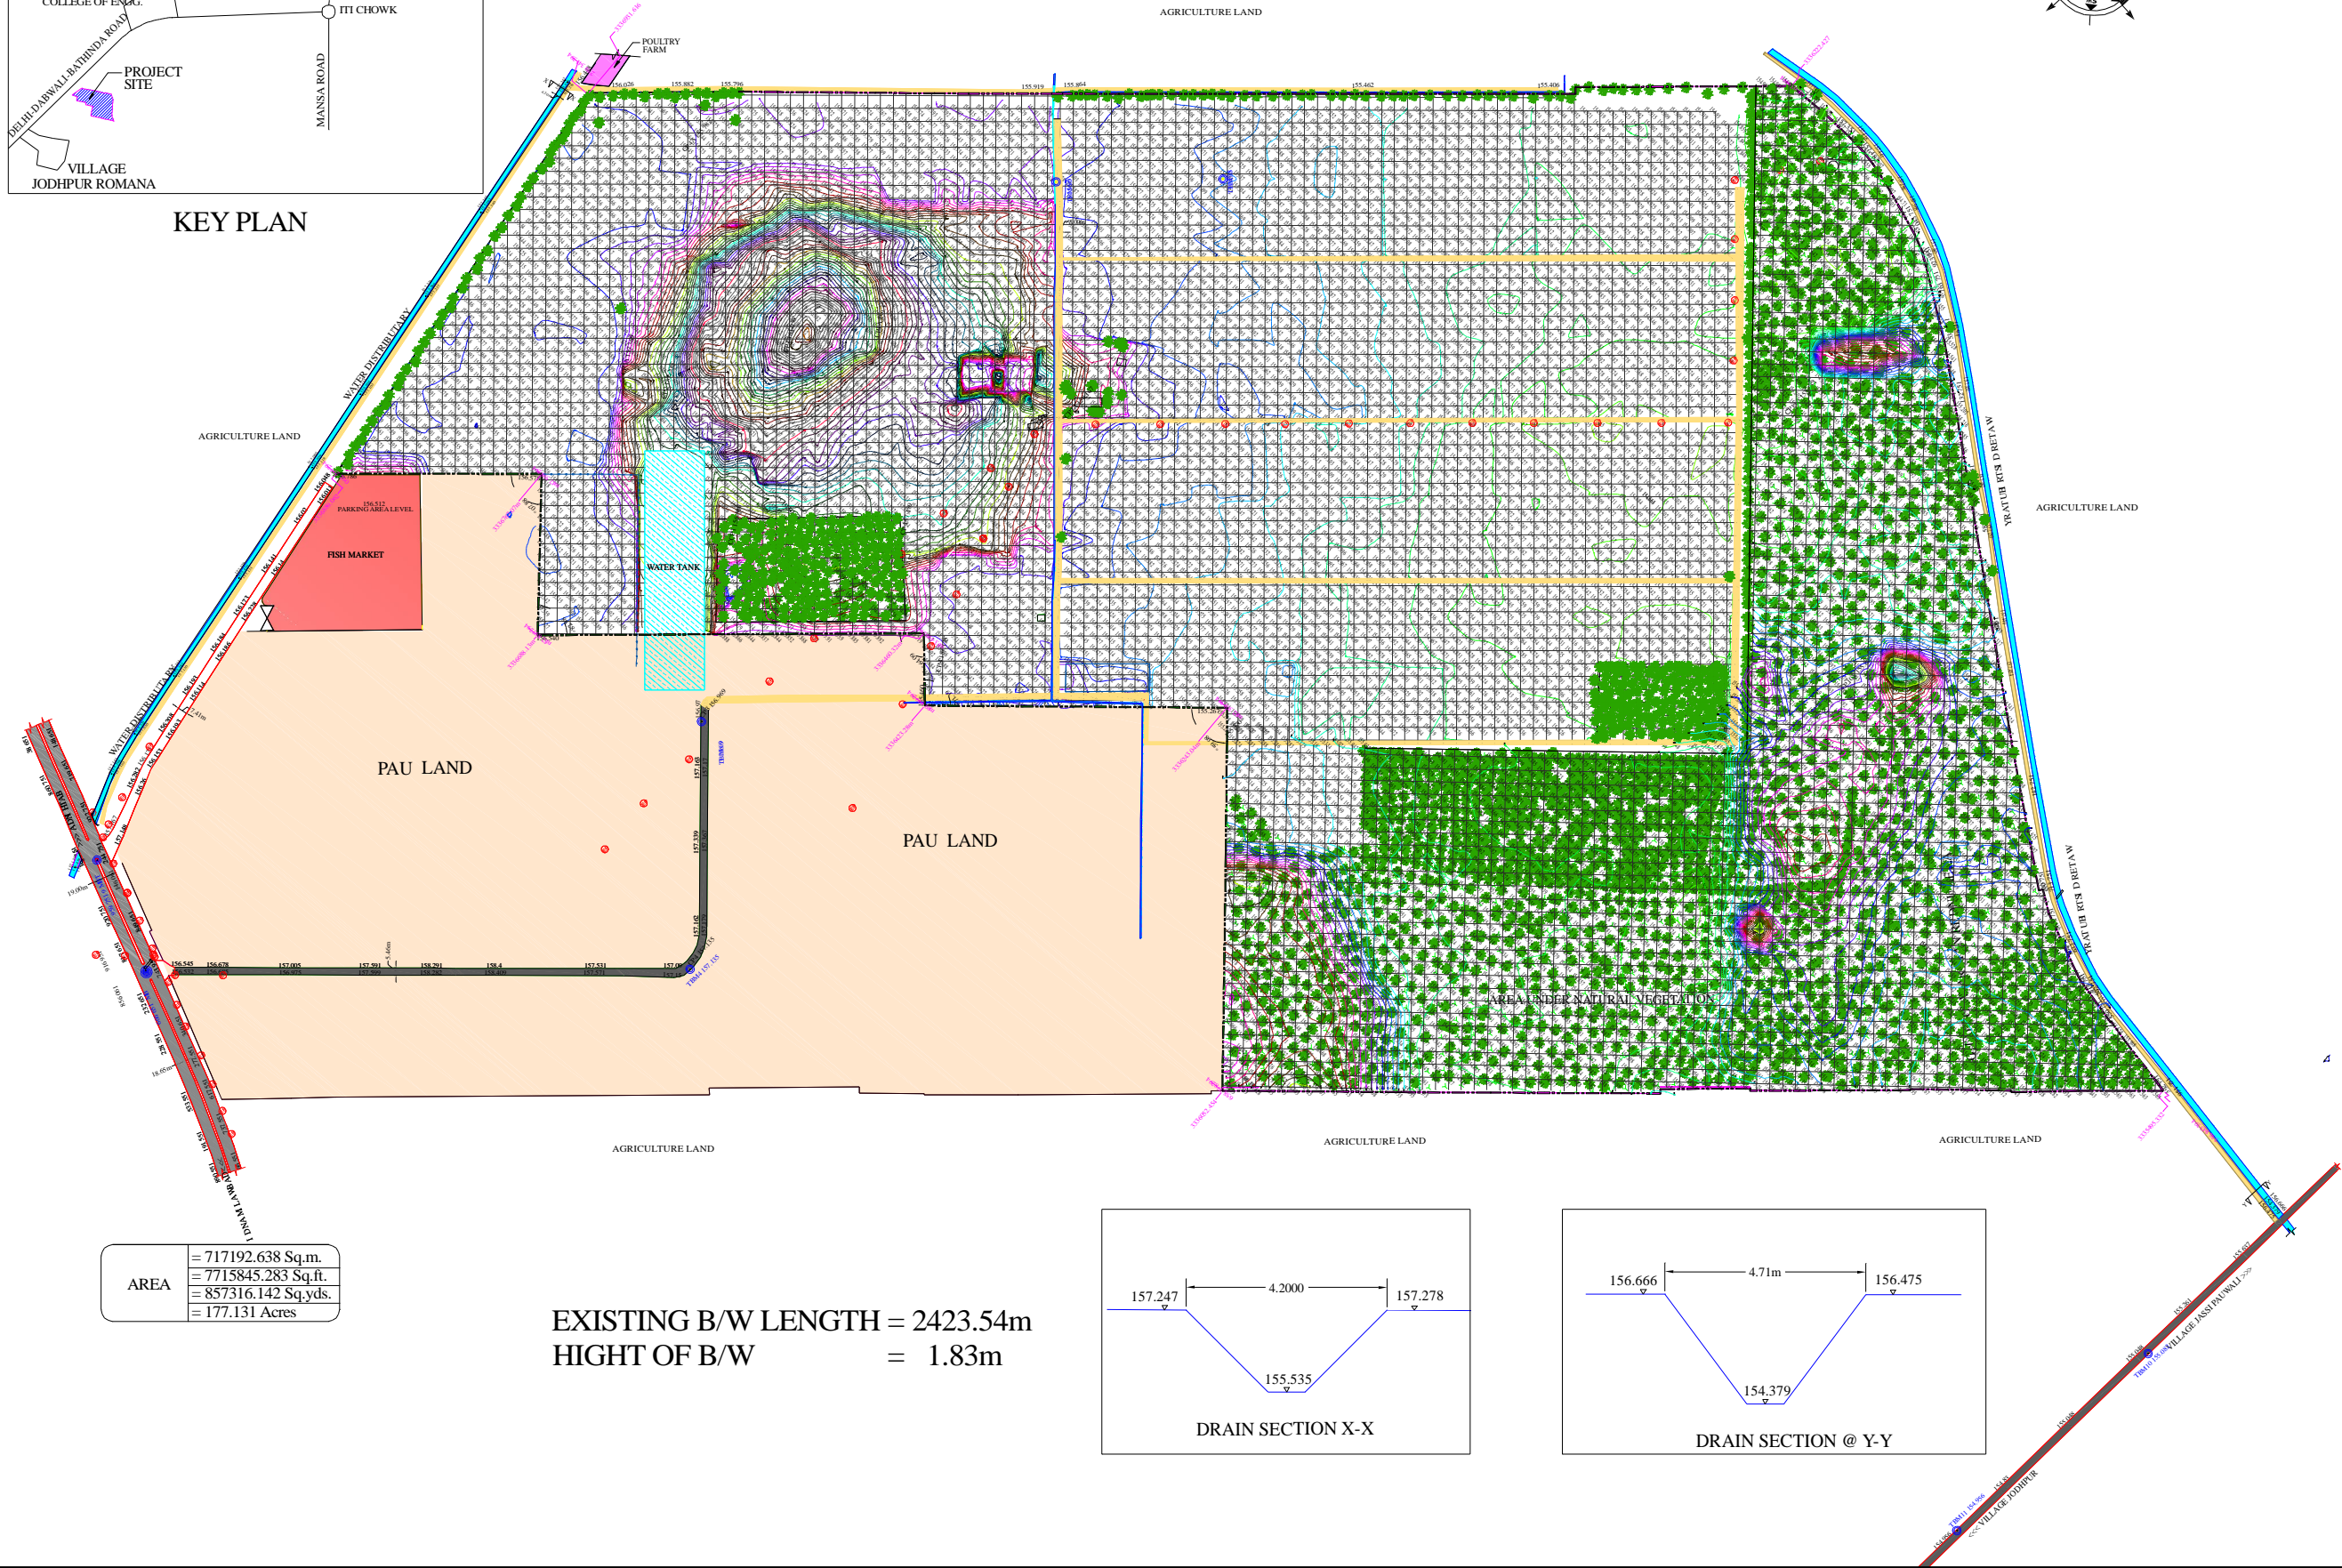

CHIEF ENGINEER (ID)
HLL INFRA TECH SERVICES LTD.
NOIDA (UP)



S.NO.	NAME	SIGN
1)	ROAD	
2)	KACHA RASTA	
3)	C.C. ROAD	
4)	TREE	
5)	DRAIN	
6)	ELECTRICAL POLE	
7)	GATE	
8)	BOUNDARY WALL	
9)	WATER TANK	
10)	BOUNDARY LINE	
11)	WATER BODY	
12)	FENCE	
13)	CONTOUR	
14)	AREA UNDER NATURAL VEGETATION	
15)	PAU LAND	
16)	BENCH MARK (BM)	PAU LAND

* ALL DIMENSIONS ARE IN METER.
* BENCH MARK (BM) IS MARKED ON DELHI-BATHINDA-
DABWALI ROAD 156.66m
* GRID LEVEL 10.0m X 10.0m
* ALL BOUNDARY POINTS SHOWN IN THE SURVEY MAP
ARE AS PER GIVEN BY REVENUE DEPARTMENT &
CLIENT.
* THIS SURVEY MAP IS JUST FOR THE INFORMATION OF
CLIENT AND CAN NOT BE USED FOR ANY LEGAL
PURPOSE.
* ANY DISCREPANCIES NOTED IN THIS DWG. SHOULD
BE BROUGHT IN OUR NOTICE
* LOWEST LEVEL = 154.559
* HIGHEST LEVEL = 161.357
* TOTAL PERIPHERY LENGTH = 4071 mtr

DRG. NO.:
G/15/285A

DATED:
8/12/2015

SCALE : 1:2000

TITLE:
Topographical Survey Plan.

SHEET NO.: 1 OF 1

GEO MEDIA
GEO MEDIA ENGINEERING &
CONSULTANCY SERVICES,
#23609-A, OPP. ITI MANSA
ROAD, BATHINDA
Email:- geomediaengineering@gmail.com
Website:- www.geomediaengineering.in

AREA
= 717192.638 Sq.m.
= 7715845.283 Sq.ft.
= 857316.142 Sq.yds.
= 177.131 Acres

EXISTING B/W LENGTH = 2423.54m
HIGHT OF B/W = 1.83m

