


CONSTRUCTION OF OP & IP BLOCK AT THQH NEDUMGOLAM, KOLLAM DISTRICT

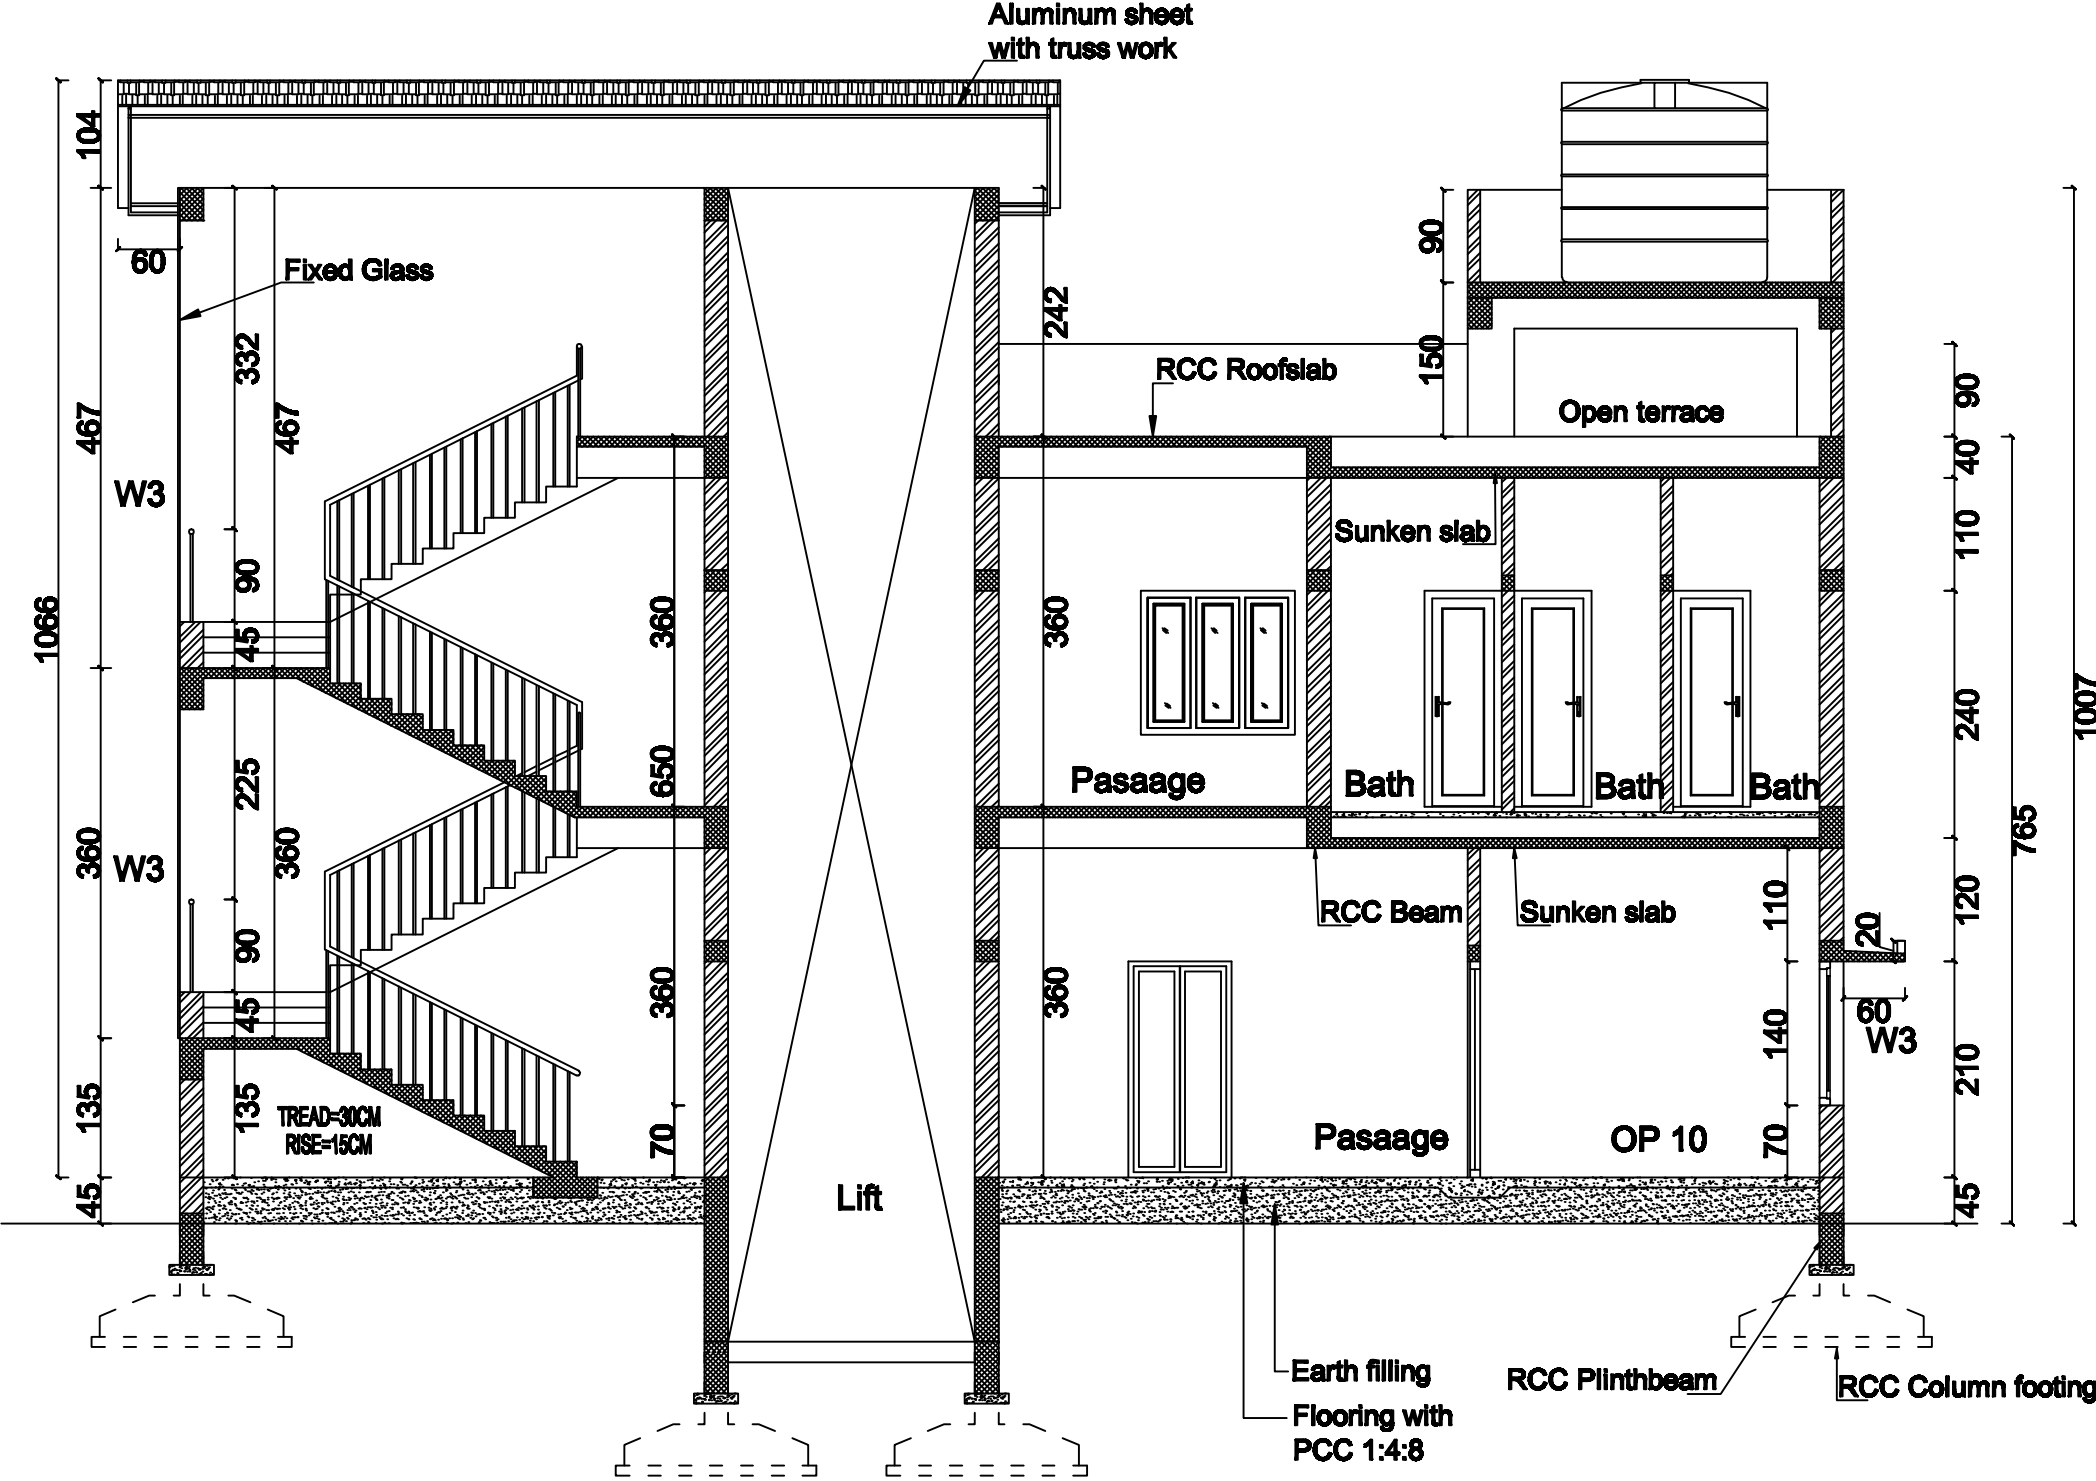

■ Section-AA
Scale 1: 100

Section AA