


CONSTRUCTION OF OP & IP BLOCK AT THQH NEDUMGOLAM, KOLLAM DISTRICT

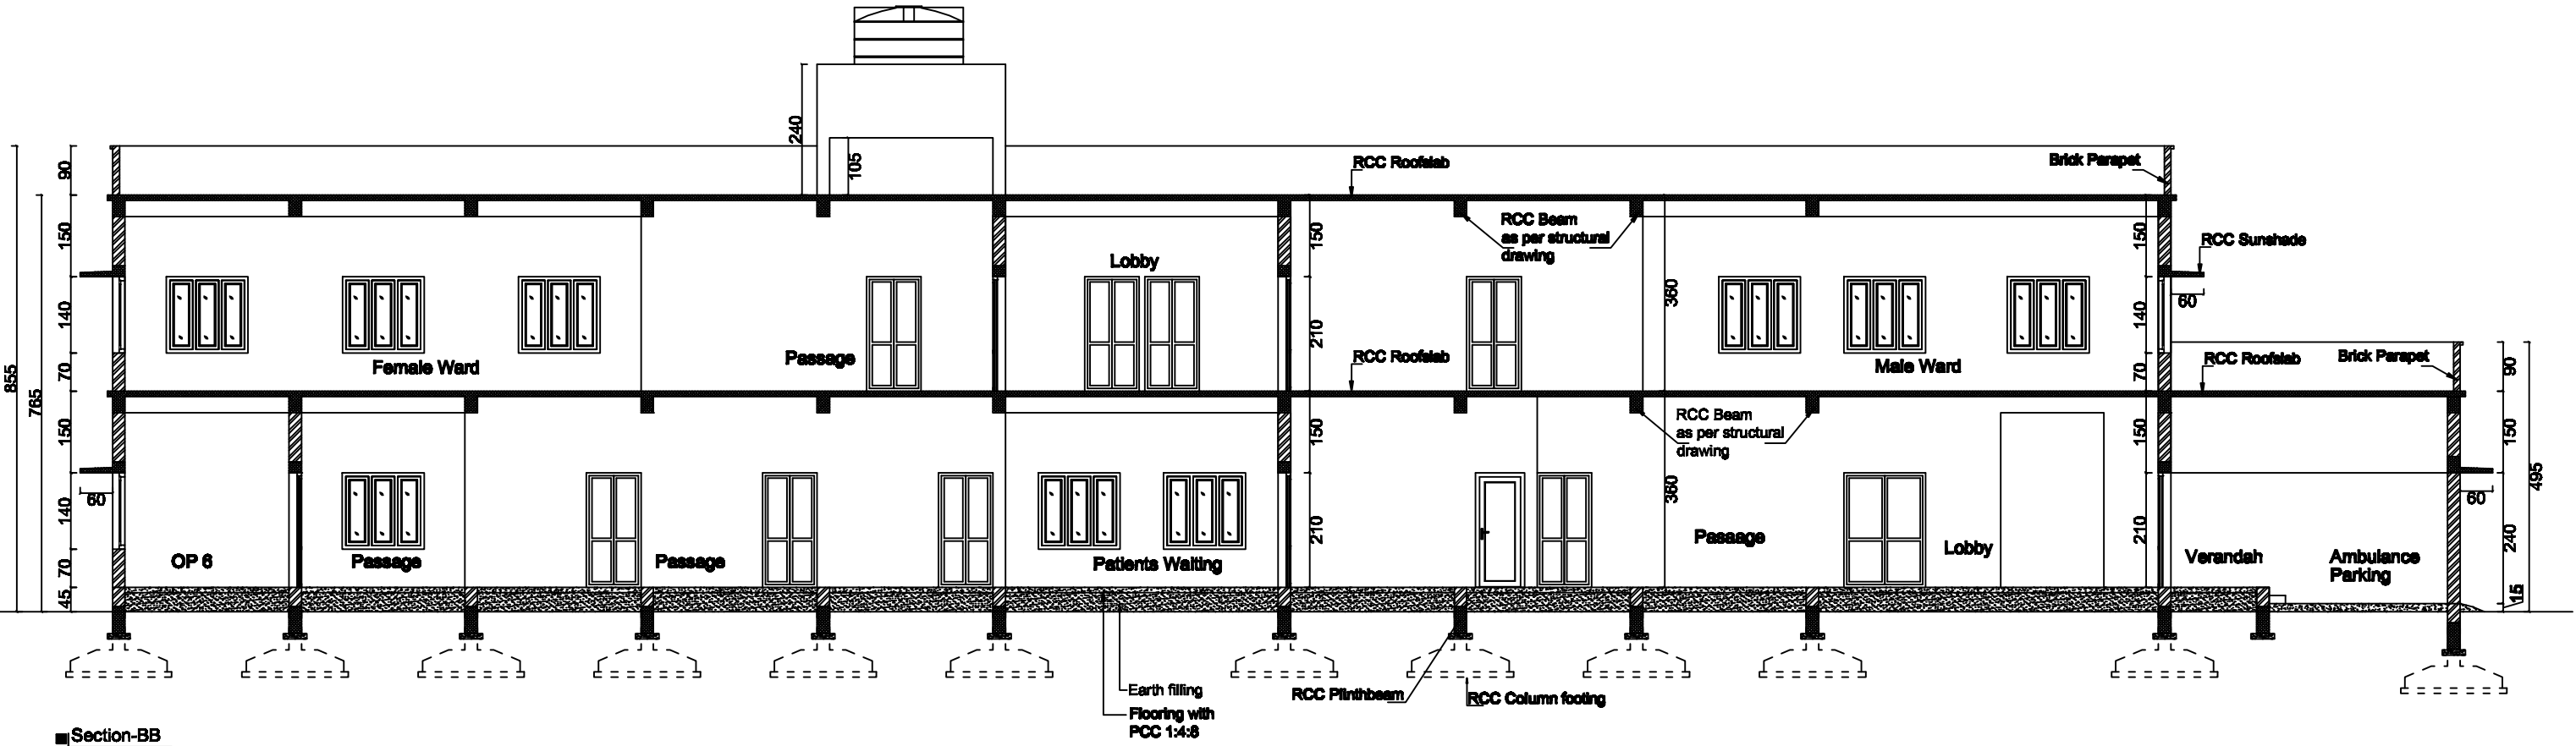

Section-BB  
Scale 1: 100

Section BB