


OLD CASUALTY AND OP BLOCK MEDICAL COLLEGE TRIVANDRUM

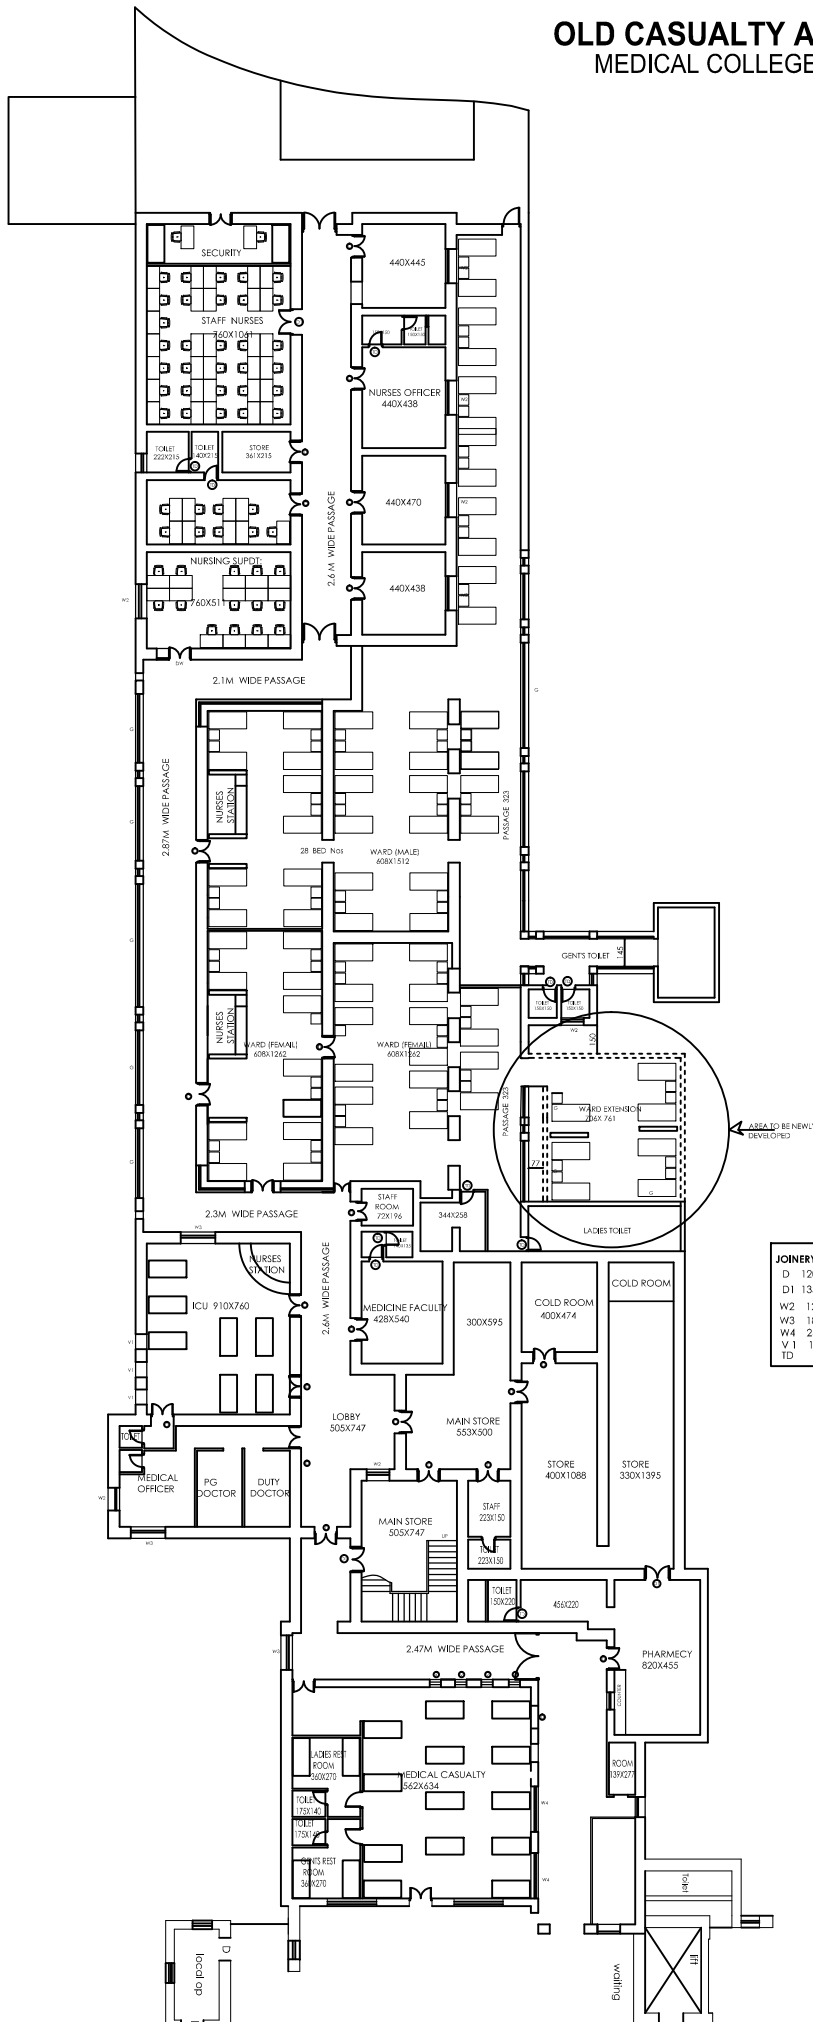

JOINERY DETAIL	
D	120X240
D1	135X240
W2	120X180
W3	182X180
W4	240X234
V1	100X85
TD	80X220

PROJECT

OLD CASUALTY AND OP BLOCK
MEDICAL COLLEGE
TRIVANDRUM

C:\Users\jose\Desktop\1.jpg

CONSULTANTS

architecture
planning
interiors
graphics
tc 16/260(2)
eswaravilasom road
jagathy (po)
trivandrum-695014
kerala
india
+91 471 2332352
ashokassociates@gmail.com
www.ashokassociates.com

DRAWING TITLE	AREA (sq.m)
EXISTING OP BLOCK	2109.00 SQM

DRAWING TYPE	SCHEME
jose/d/medical college.dwg	

PROJECT NO.	:	HLL/PNK/10
DATE	:	4 JAN 2012
SCALE	:	1:200
DRAWING NO.	:	01
DIMENSIONS	:	IN CMS
DRAWN BY	:	SHAJI
CHECKED BY	:	VICTOR

REVISIONS

No.	DESCRIPTION	DATE

VERIFIED BY

ARCHITECT	:	ASHOK KUMAR
SIGNATURE	:	
BUILDER	:	
SIGNATURE	:	
CLIENT	:	HLL/S W DEPT./GOK
SIGNATURE	:	

- all dimensions to be checked at site.
- no dimensions to be scaled off from drawings.
- only written dimensions to be followed on the event of any discrepancies or difference between any architectural drawings and structural drawings or other engineering drawings or site conditions or otherwise, immediate reference is to be made to the architect for clarification prior to execution of work at site.

DRAWING STATUS

FOR DISCUSSION

TOTAL HEIGHT (WITHOUT SLAB) 460
TOTAL HEIGHT (BEAM BOTTOM) 420
WINDOW GRILL HEIGHT 320

• this design and drawing are the sole property of ashok & associates and shall not be traced, copied, reproduced, modified, lent or made unauthorised use of in any other manner without prior written consent of the architect •