



BRICK WALL SECTION

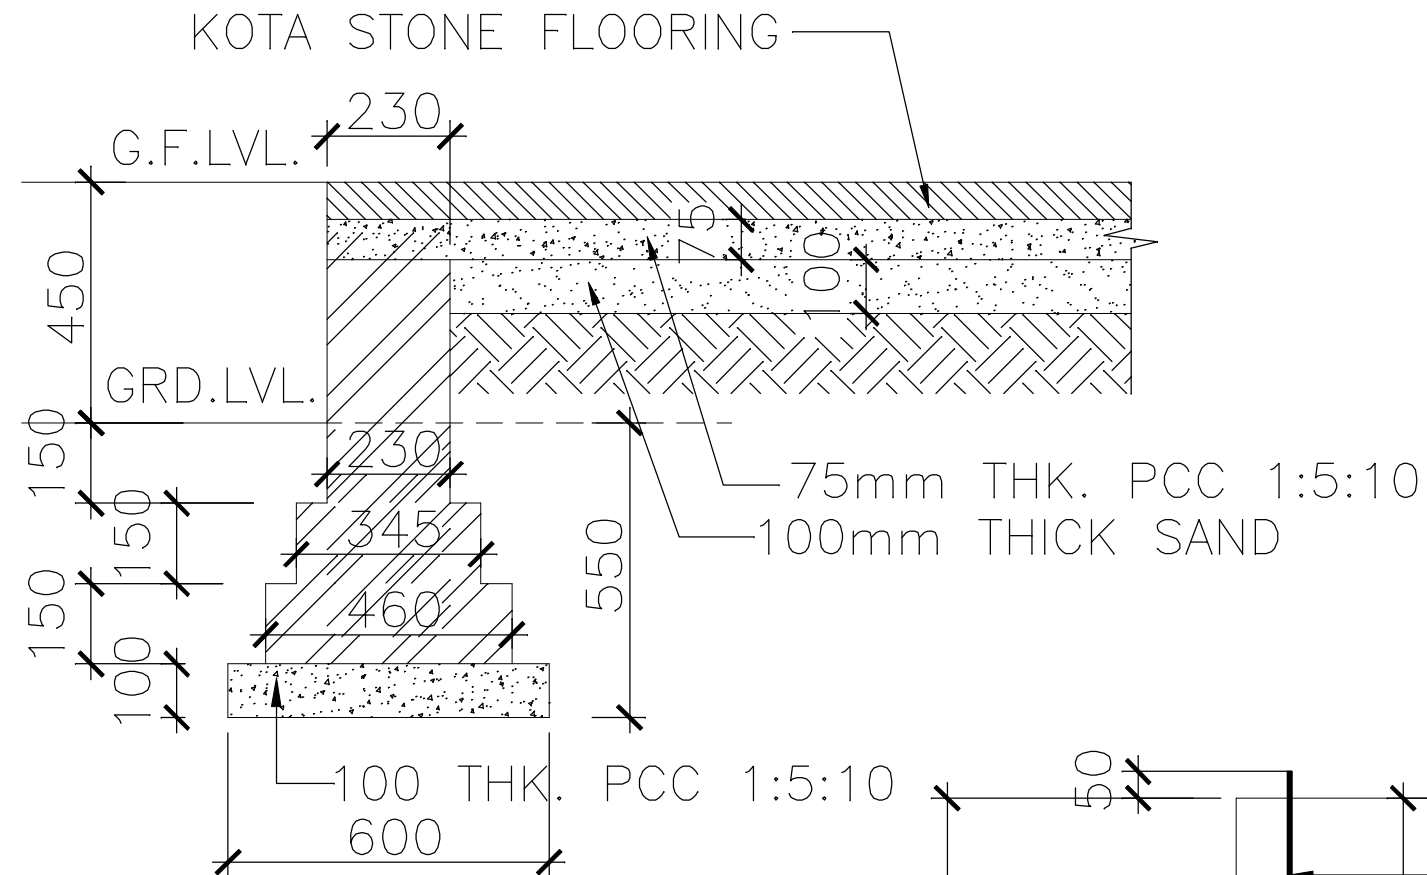

DWARF WALL DETAIL

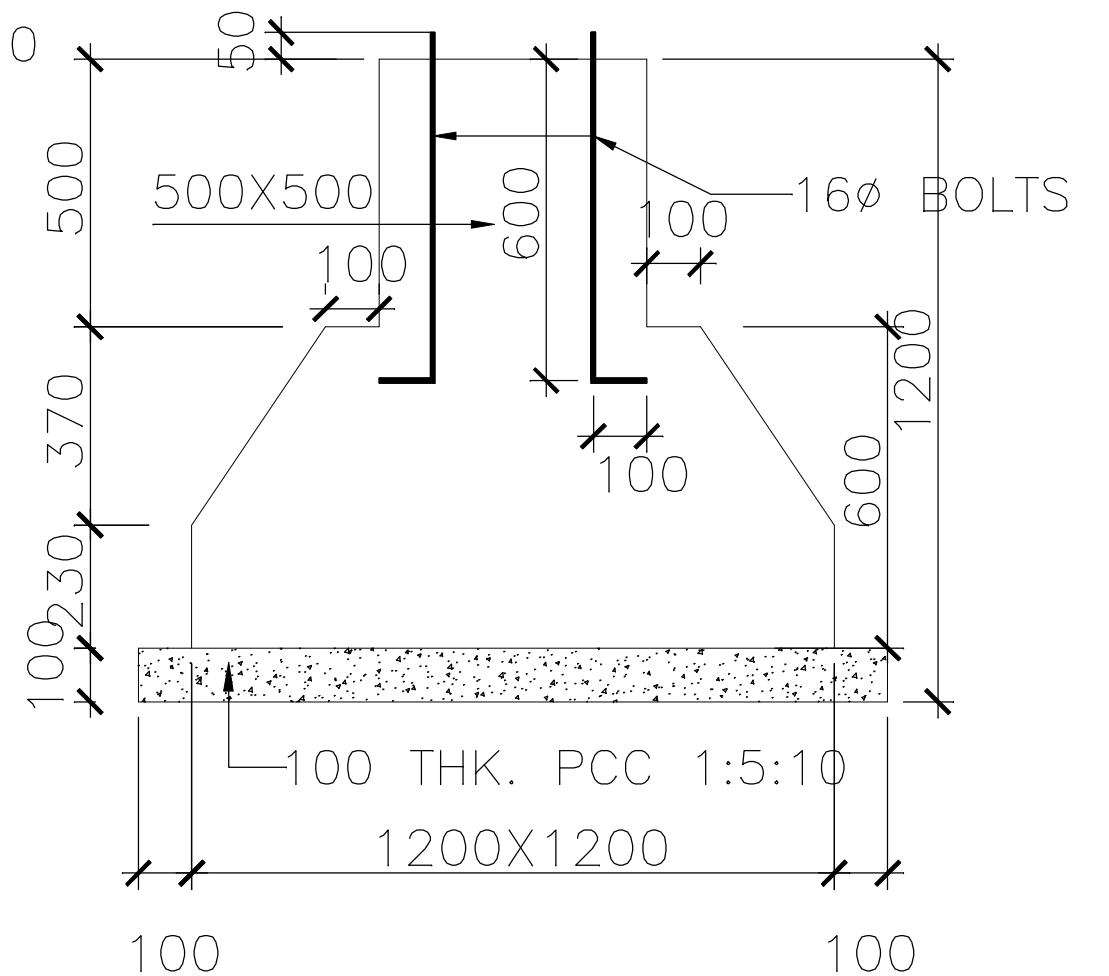

**RCC CONCRETE BASE FOR
STRUCTURAL STEEL COLUMNS OF CANOPY**

ARCHITECT :
SURINDER SAWHNEY ASSOCIATES
 ARCHITECTS & DESIGN CONSULTANTS
 # 571, SECTOR-18-B, CHANDIGARH
 E-MAIL: surindersawhney@sify.com
 PH:0172-2780535,FAX : 0172-2726627.

KARNAL