


FLOOR PLAN

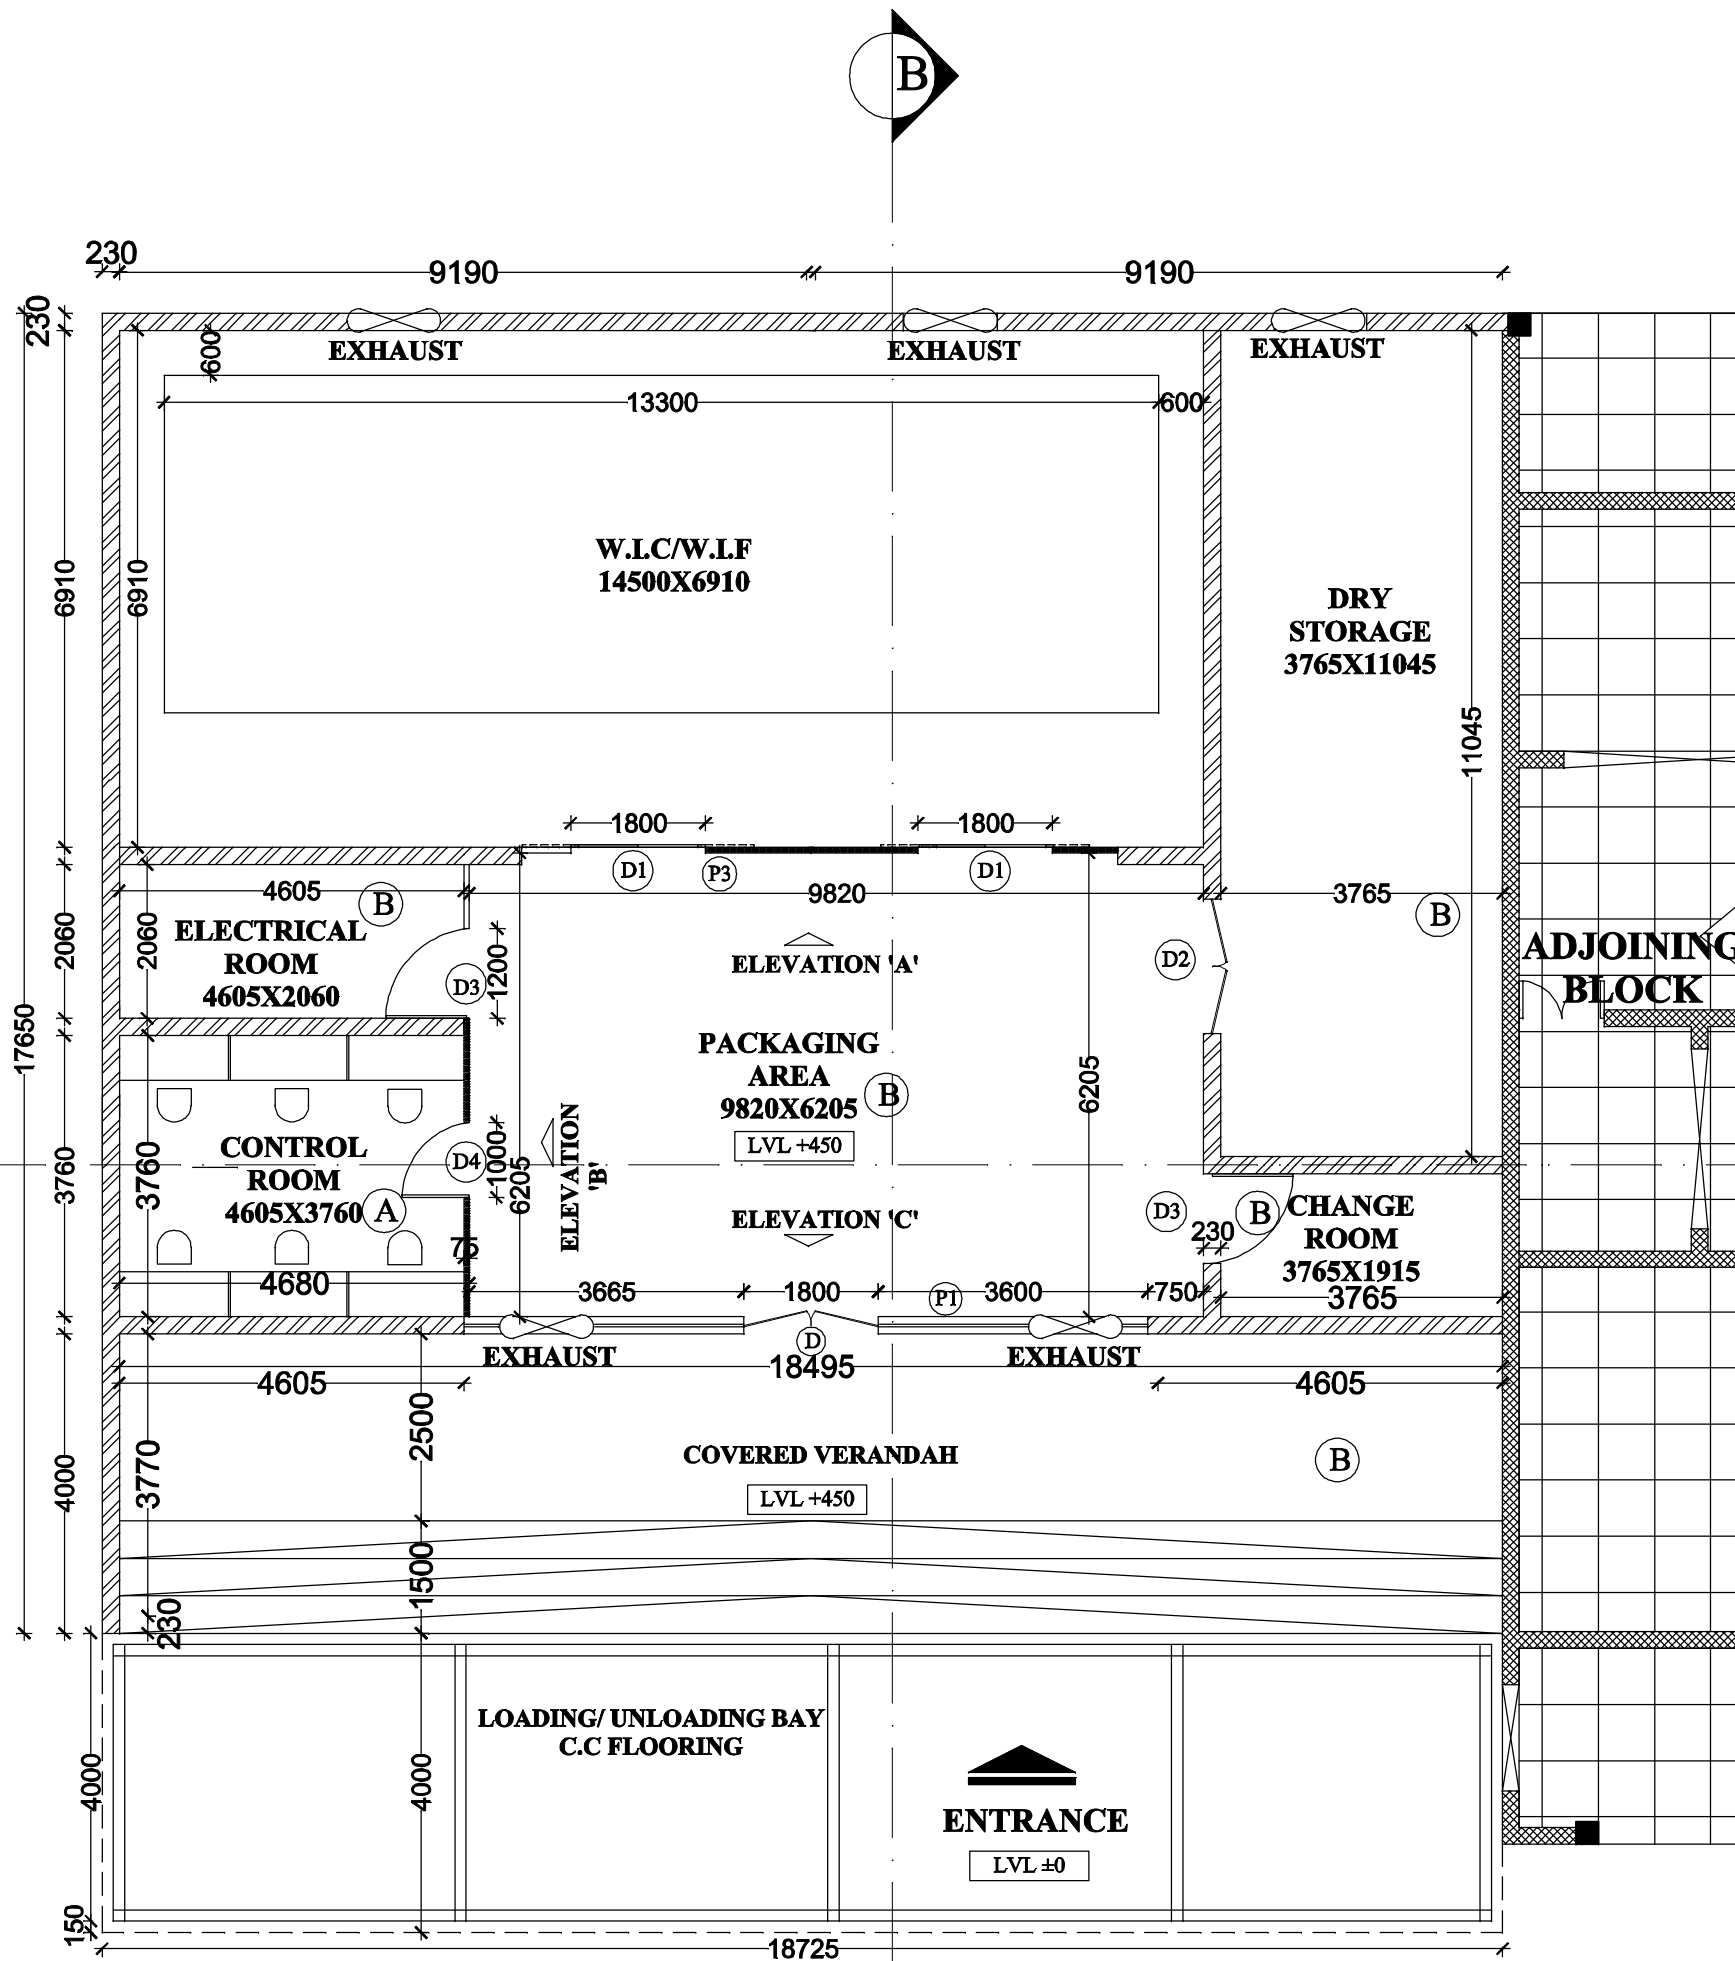

AREA DETAIL	
PACKAGING AREA	= 9.82X6.20
W.I.C/W.I.F	=60.88 SQ.M
DRY STORAGE	= 14.50X6.91
CONTROL ROOM	= 3.76X11.04
CHANGE ROOM	= 41.51 SQ.M.
ELECTRICAL ROOM	= 4.60X3.76
COVERED VERANDAH	= 17.29 SQ.M.
	= 3.76X1.91
	= 7.18 SQ.M.
	= 4.60X2.06
	= 9.47 SQ.M.
	= 18.50 X 4.00
	= 74 SQ.M
TOTAL AREA	= 310.52 SQ.M

ACTIVITY CHART	
PACKAGING AREA	= 60.88 SQ.M
W.I.C/W.I.F	= 100.19 SQ. M.
DRY STORAGE	= 41.51 SQ.M.
CONTROL ROOM	= 17.29 SQ.M.
CHANGE ROOM	= 7.18 SQ.M.
ELECTRICAL ROOM	= 9.47 SQ.M.
COVERED VERANDAH	= 74 SQ.M
TOTAL AREA	= 310.52 SQ.M


DOOR/ WINDOW SCHEDULE					
S.NO	NAME OF DOOR	DOOR TYPE	WIDTH	HEIGHT	NO'S
1	D	DOUBLE HINGED	1.8 M	2.4 M	1
2	D1	SLIDING	1.8 M	2.4 M	2
3	D2	DOUBLE HINGED	1.8 M	2.1 M	
4	D3	HINGED	1.2 M	2.1 M	2
5	D4	HINGED	1.0M	2.1 M	2

FLOORING/CEILING SPECIFICATIONS		
A	WIC/ WIF CONTROL ROOMS	600 X 600 MM ANTISKID VITRIFIED TILES METALLIC FALSE CEILING PANELS
	PACKAGING AREA ELECTRICAL ROOM DRY STORAGE CHANGE ROOM	KOTA STONE FLOORING METALLIC FALSE CEILING PANELS
	VERANDAH	KOTA STONE FLOORING

GMSD - KARNAL

DRAWING

KEY PLAN

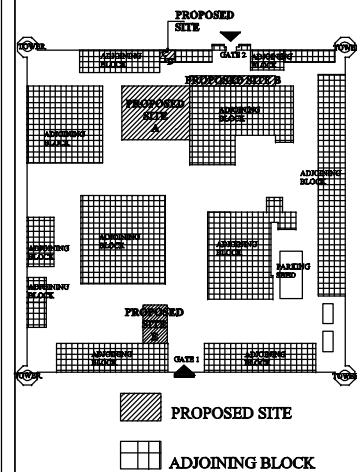

NOTES:

1. This drawing is copyright.
2. This drawing should not be reproduced or handed over to third party without consent of competent authority.
3. Do not scale from this drawing.
4. All dimensions are in millimetres unless noted otherwise.
5. These drawings are only indicative and not to be used for construction on site.
6. Do not make any structural changes on site. The same are not recommended.

S.NO.	REVISION (READ DOWNWARD)	DATE
1.		
2.		
1.	FOR TENDER	18-01-10
S.NO.	ISSUED TO (READ UPWARD)	DATE
1.		
PROJECT		
UPGRADATION OF COLD CHAIN FACILITIES IN THE GOVERNMENT MEDICAL STORE DEPOTS AT DELHI KARNAL, HYDERABAD, MUMBAI, CHENNAI KOLKATA & GUWAHATI.		
PROPOSED PLAN & DETAILS (KARNAL)		SCALE
TITLE		JAN'2010
		DATE

OWNER:-

ARCHITECT:-

AR DWG.NO.: GMSD/KAR/AR/01
DEALT BY:

ARCHITECT :
SURINDER SAWHNEY ASSOCIATES
ARCHITECTS & DESIGN CONSULTANTS
571, SECTOR-18-B, CHANDIGARH
E-MAIL: surindersawhney@sify.com
PH:0172-2780535, FAX : 0172-2726627.