


LEGEND

	Fire Brigade Inlet
	Yard Hydrant
	Hose Reel
	Pendent Sprinkler
	Side Wall Sprinkler
	Heat Detector
	Smoke Detector
	Fire Extinguisher
	FACP
	Hooter
	MCP
	Fire Pump
	Butterfly Valve
	Non Return Valve
	Air Release Valve
	Riser Point, Hydrant Valve, Hose reel & Hose box
	Riser Point

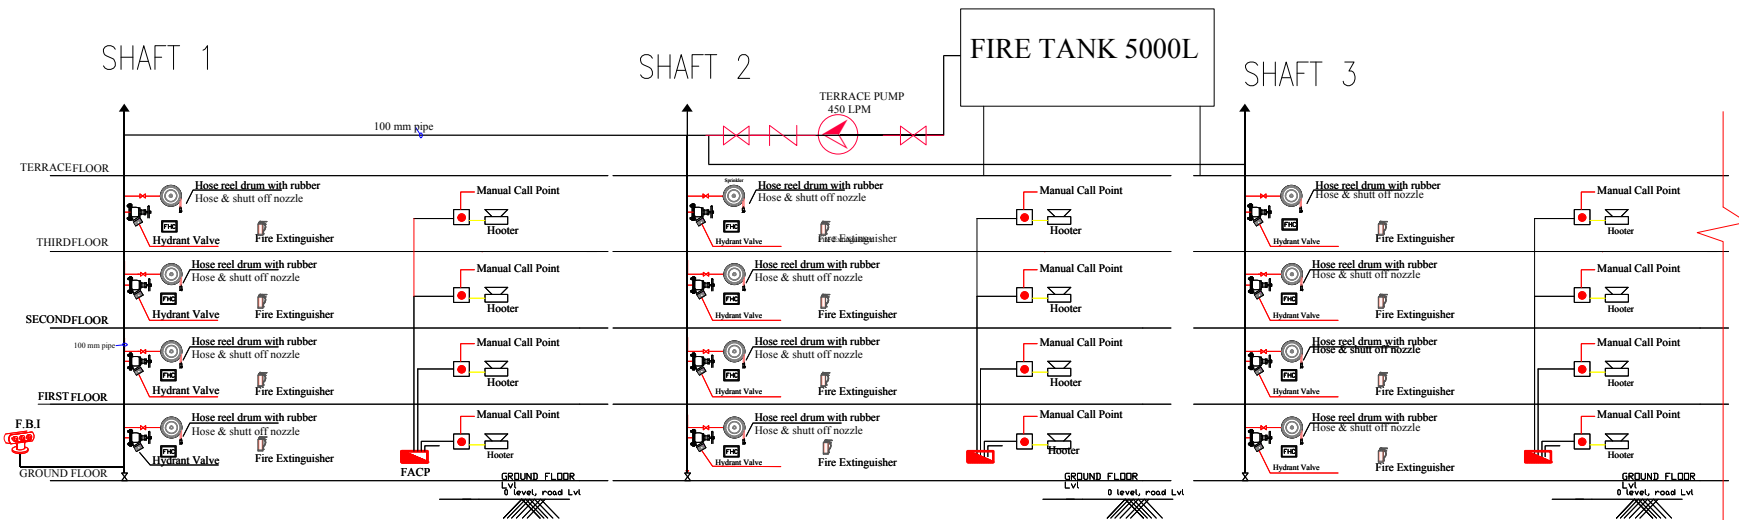

NO	DATE	DESCRIPTION	DWN	CKD
01	16-01-2017		GOVIND M	PRADEEP M

REVISIONS

CLIENT	JIPMER
CONSULTANTS	

HITES
HLL INFRA TECH SERVICES LTD.
(A fully owned subsidiary of HLL Lifecare Ltd.)
(A Government of India Enterprise)
THIRUVANANTHAPURAM-6
TEL : 0471-2365872, 2365873
FAX: 0471- 2368144
web : www.lifecarehll.com

PROJECT TITLE	FIRE FIGHTING SYSTEM FOR CURIE HOUSE
---------------	--------------------------------------

DRAWING TITLE	SCHEMATIC DRAWING
---------------	-------------------

FIRE FIGHTING DRAWING

DATE: 16-01-2017	SCALE : NTS
DRG. NUMBER	JOB NUMBER