


APPENDIX A MAIN BLOCK
ITEM NO 26, CODE 9.48.2

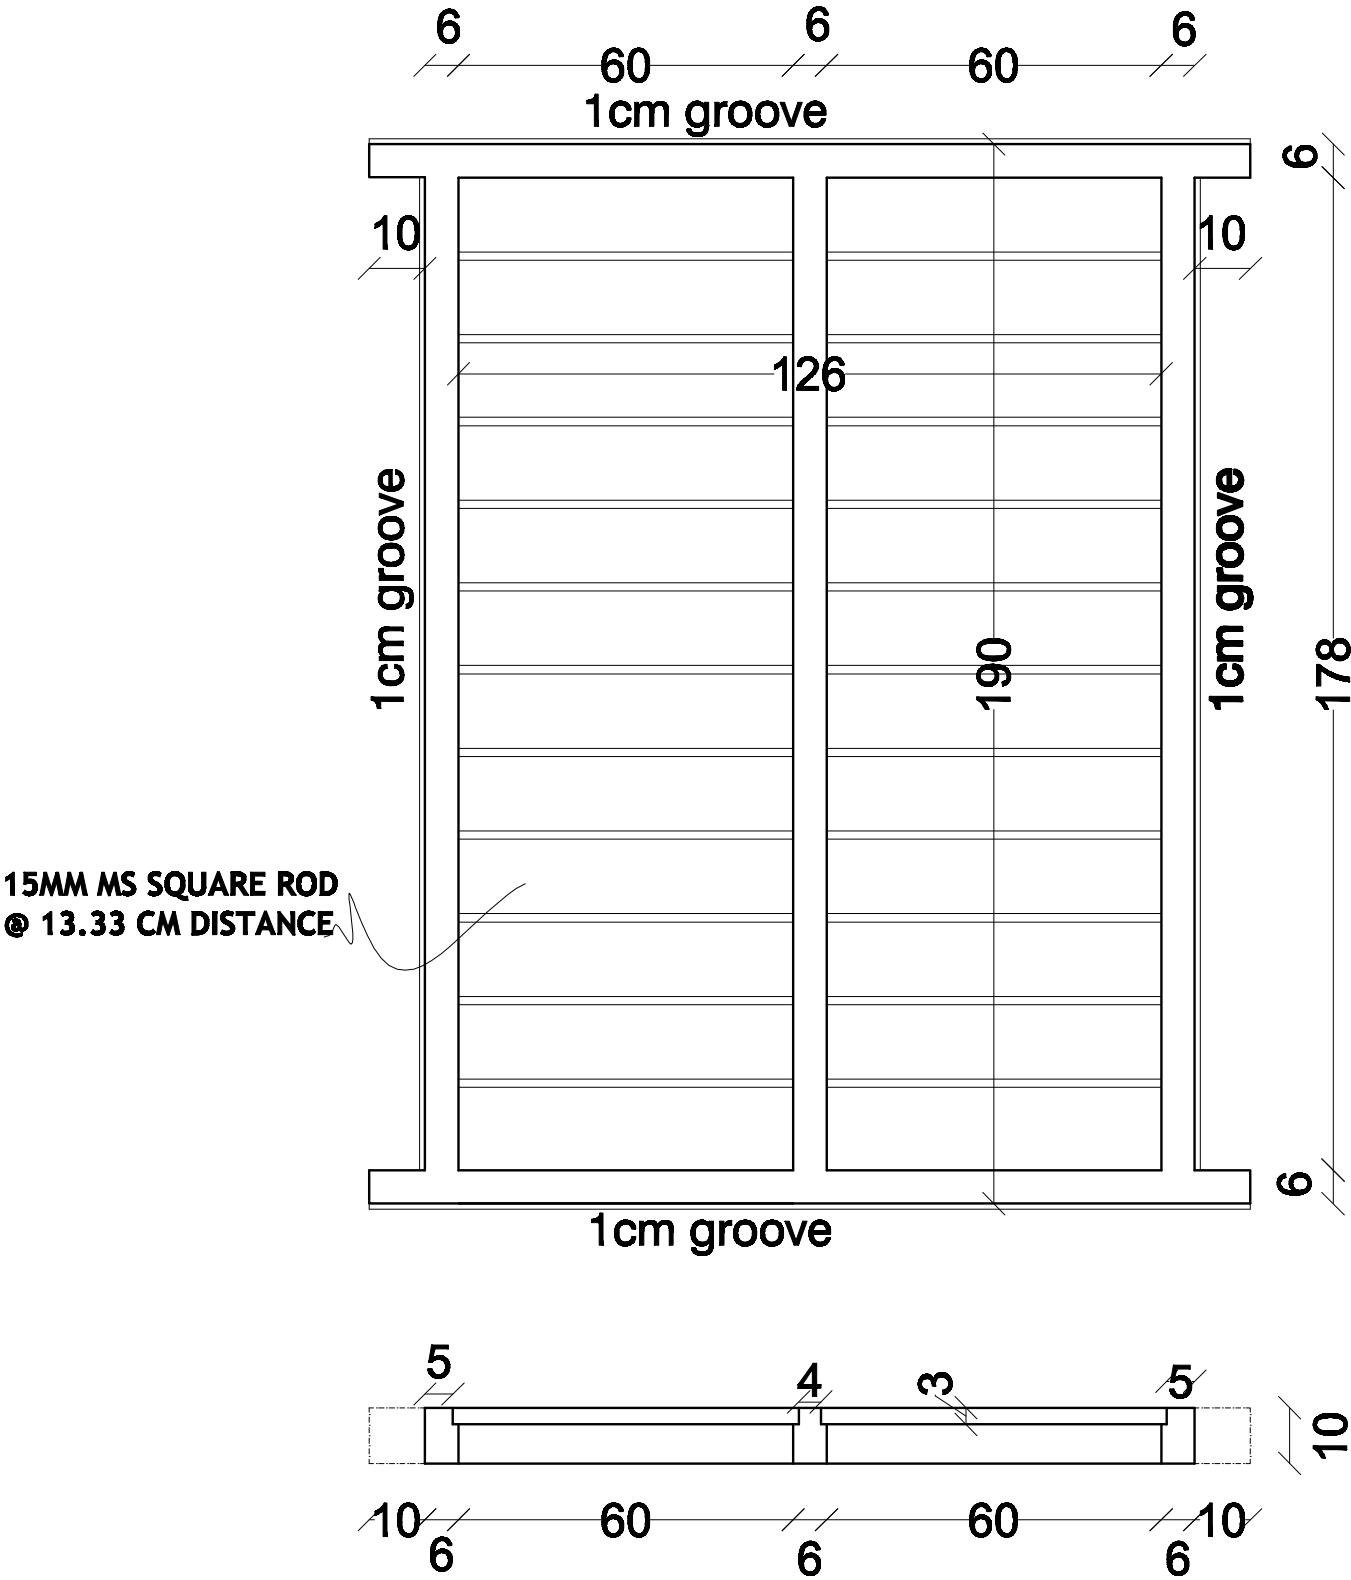

ARCHITECTS' CONSORTIUM TC 24/245 (3), G 8 GALLERY OPP. GOVT. L.P. SCHOOL POUND COLONY ROAD, THYCAUD THIRUVANANTHAPURAM - 695014 PHONE : 0471-2322298 , 0471-6533999 (O) E-mail :- archsudhir@gmail.com	PROJECT	M.S GRILL DETAILS-WINDOWS	STATUS	SCALE	
	CENTRE FOR PERFORMING ARTS AT VARKALA		WORKING DRAWING	DATE	20.01.2015
	ARCHITECT			DRAWN BY	SUDHIR B.S
	B . SUDHIR			DRAWING NO	
				Dimensions are to be read and Not to be Measured	