


NOTE:
• CENTERLINE OF COLUMNS DIFFER FROM FLOOR PLAN BECAUSE OF THE DIFFERENT SIZES OF
COLUMN TERRACES. CONTROLLING DISTANCE ARE GIVEN ON EACH FLOOR PLAN WITH REFERENCE TO
BASEMENT CENTERLINE

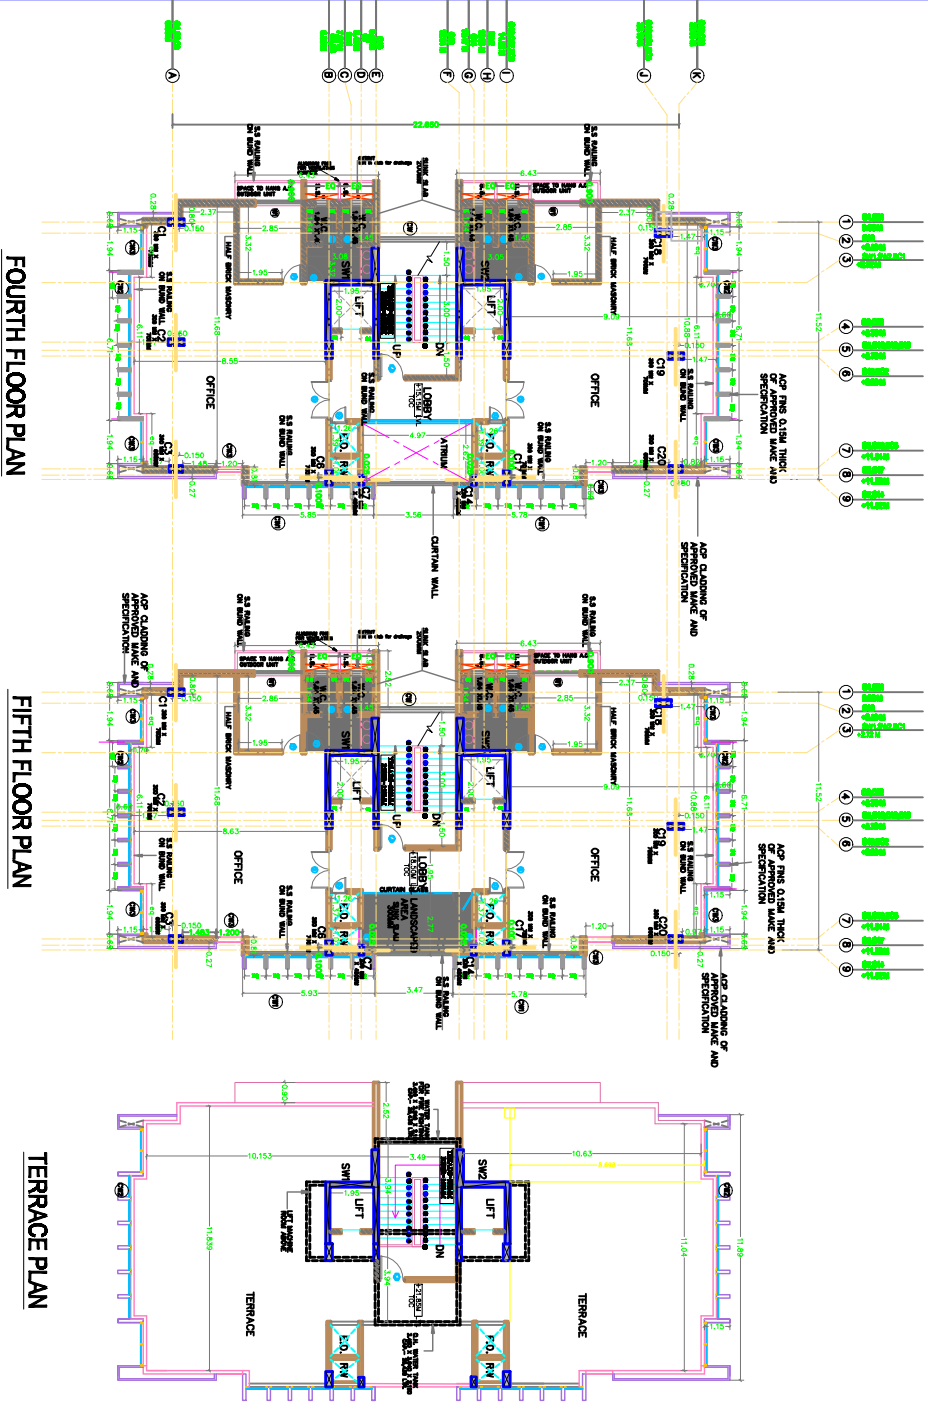

NOTES

- ALL DIMENSIONS ARE IN METERS AND UNITS ARE TO BE FOLLOWED







GFC



