



VICTORIA MEMORIAL HOSPITAL

- A. Power Laundry
- B. KHRWS Deluxe Pay Ward
- C. Dr.Hashir Memorial Lions Ward
- D. Store Room
- E. Ward 7
- F. Dhanwandhari Stationary Store Room
- G. Ward 4
- H. K H R W S Pay ward
- I. Building under construction
- J. Bath Room
- K. Operation Theatre
- L. Childrens Ward
- M. Rain Water Storage Tank
- N. Dining Hall
- O. Bath room
- P. Bath room
- Q. Sathrughnanan Memorial Charitable Trust Building
- R. Postmortem Unit
- S. Out Patient Unit
- T. Over Headed Water Tank
- U. Dhanwandhari Medical Store
- V. Staff Room
- W. Building Under Construction
- X. Milma Booth
- Y. Garrae
- Z. Childrens Ward

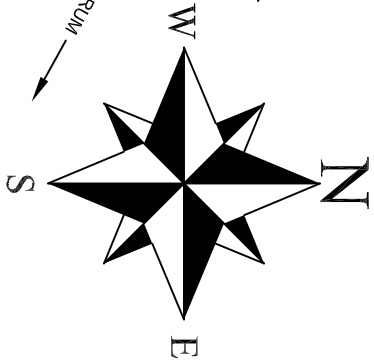

SEEEBE BAR HOTEL

R M O QUARTERS

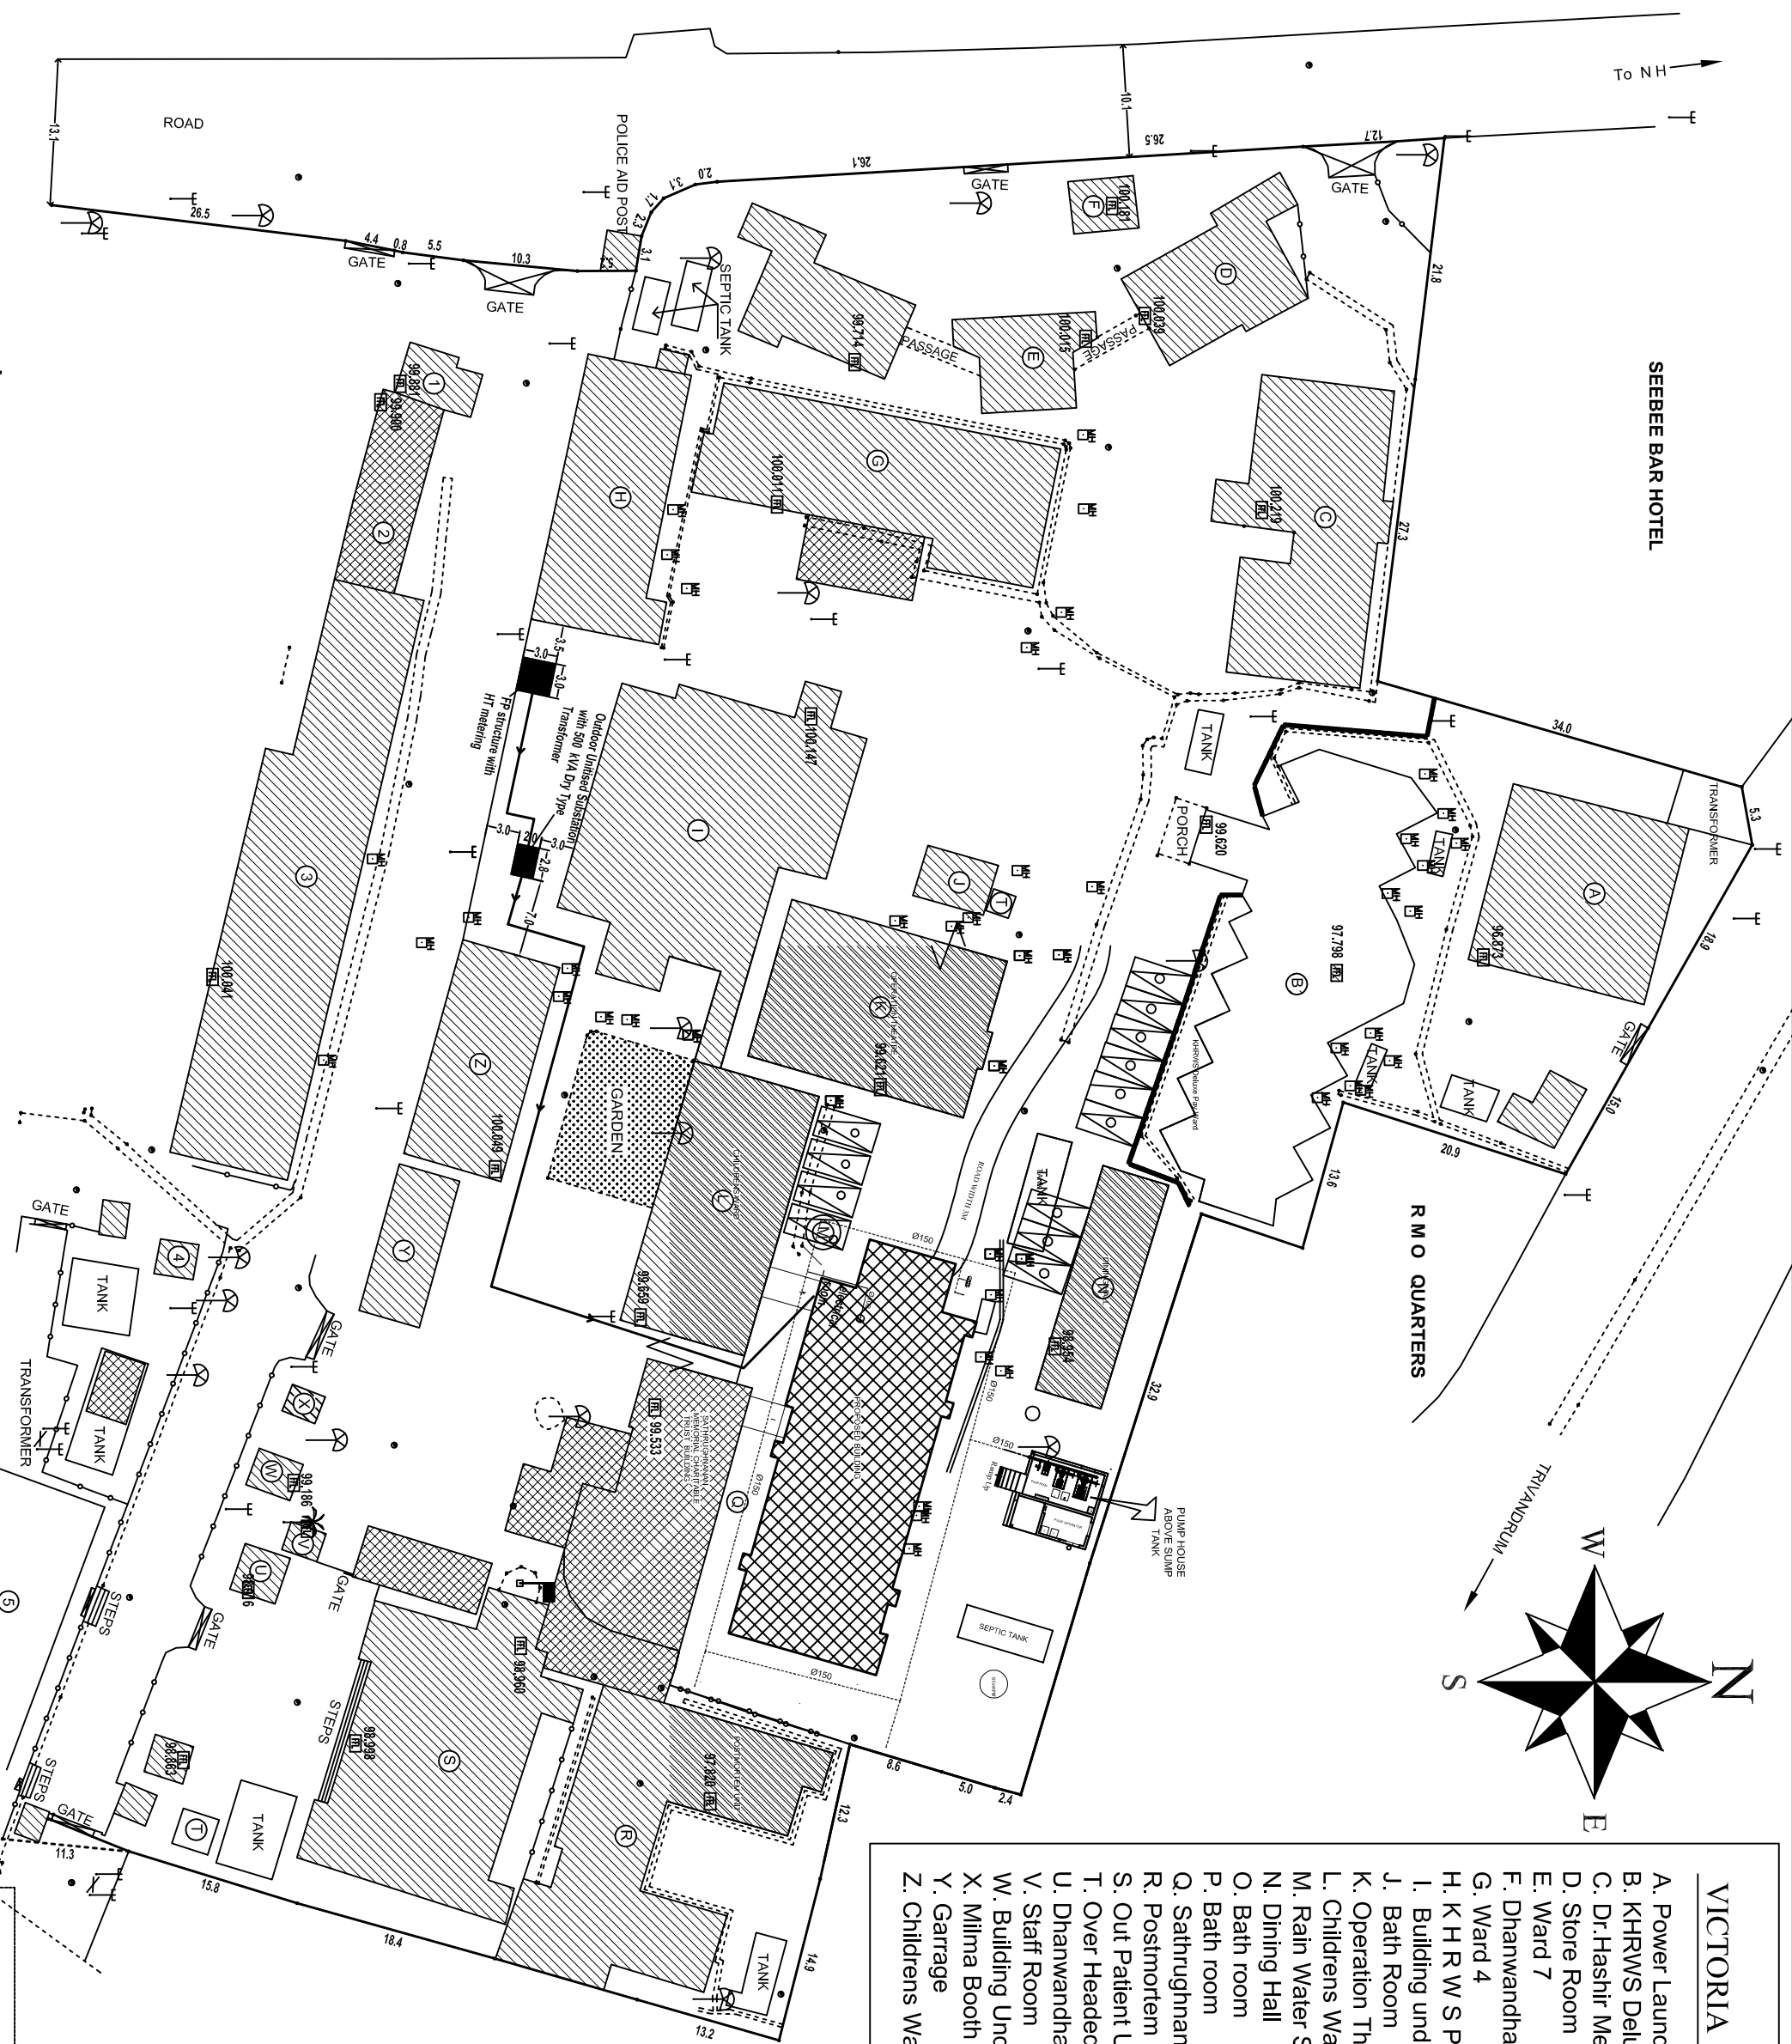

PROPOSED LOCATION FOR HT SUBSTATION AT W&C HOSPITAL KOLLAM

HILL LIFECARE LTD
INFRASTRUCTURE DEVELOPMENT DIVISION
TRIRUVANANTHAPURAM, KERALA