


PRODUCED BY AN AUTODESK EDUCATIONAL PRODUCT

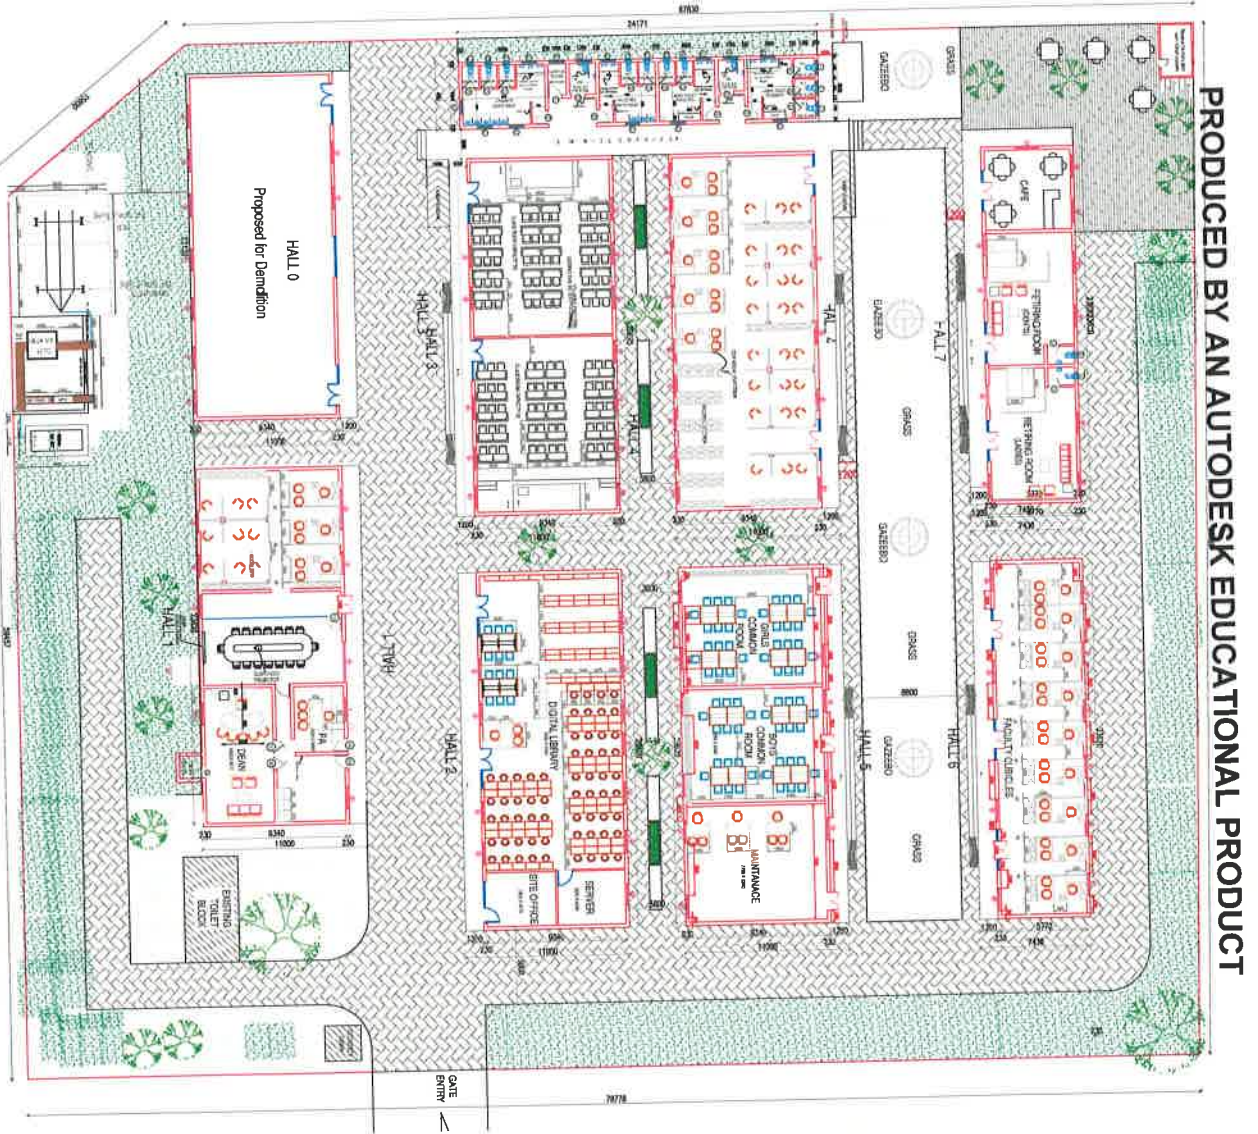

PRODUCED BY AN AUTODESK EDUCATIONAL PRODUCT

Reshma.S

वरुसाई मोहम्मद ए / VARUSAI MOHAMED A
परियोजना इंजीनियर (सेवाएं) / Project Engineer (Services)
आवास विकास विभाग / Housing Development Division
एचएल लाइफकेयर सर्विसेस लि. (एचएलएस)
HLL Infra Tech Services Ltd. (HLLTS)
(एचएलएस ग्रुप का एक संयुक्त उपक्रम)
Subsidiary of HLL Lifecare Ltd.)
(भारत सरकार का उद्यम) / (A Govt. of India Enterprise)
तिरुवनंतपुरम / Thiruvananthapuram - 695012

[illegible][illegible]




A fully owned subsidiary of HLL Lifecare Ltd.)
(A Government of India Enterprise)
THIRUVANANTHAPURAM-6
TEL: 0471-2368144, 2368143
FAX: 0471- 2368144
web : www.lifecarehll.com

PROJECT TEAM

PROPOSED LAB COMPLEX AT
PMER, KARAIKAL

ELECTRICAL DRAWING

EXTERNAL LIGHTING LAYOUT




DATE: 05-10-2016

NO. NO.

SIGNATURE

NOTE



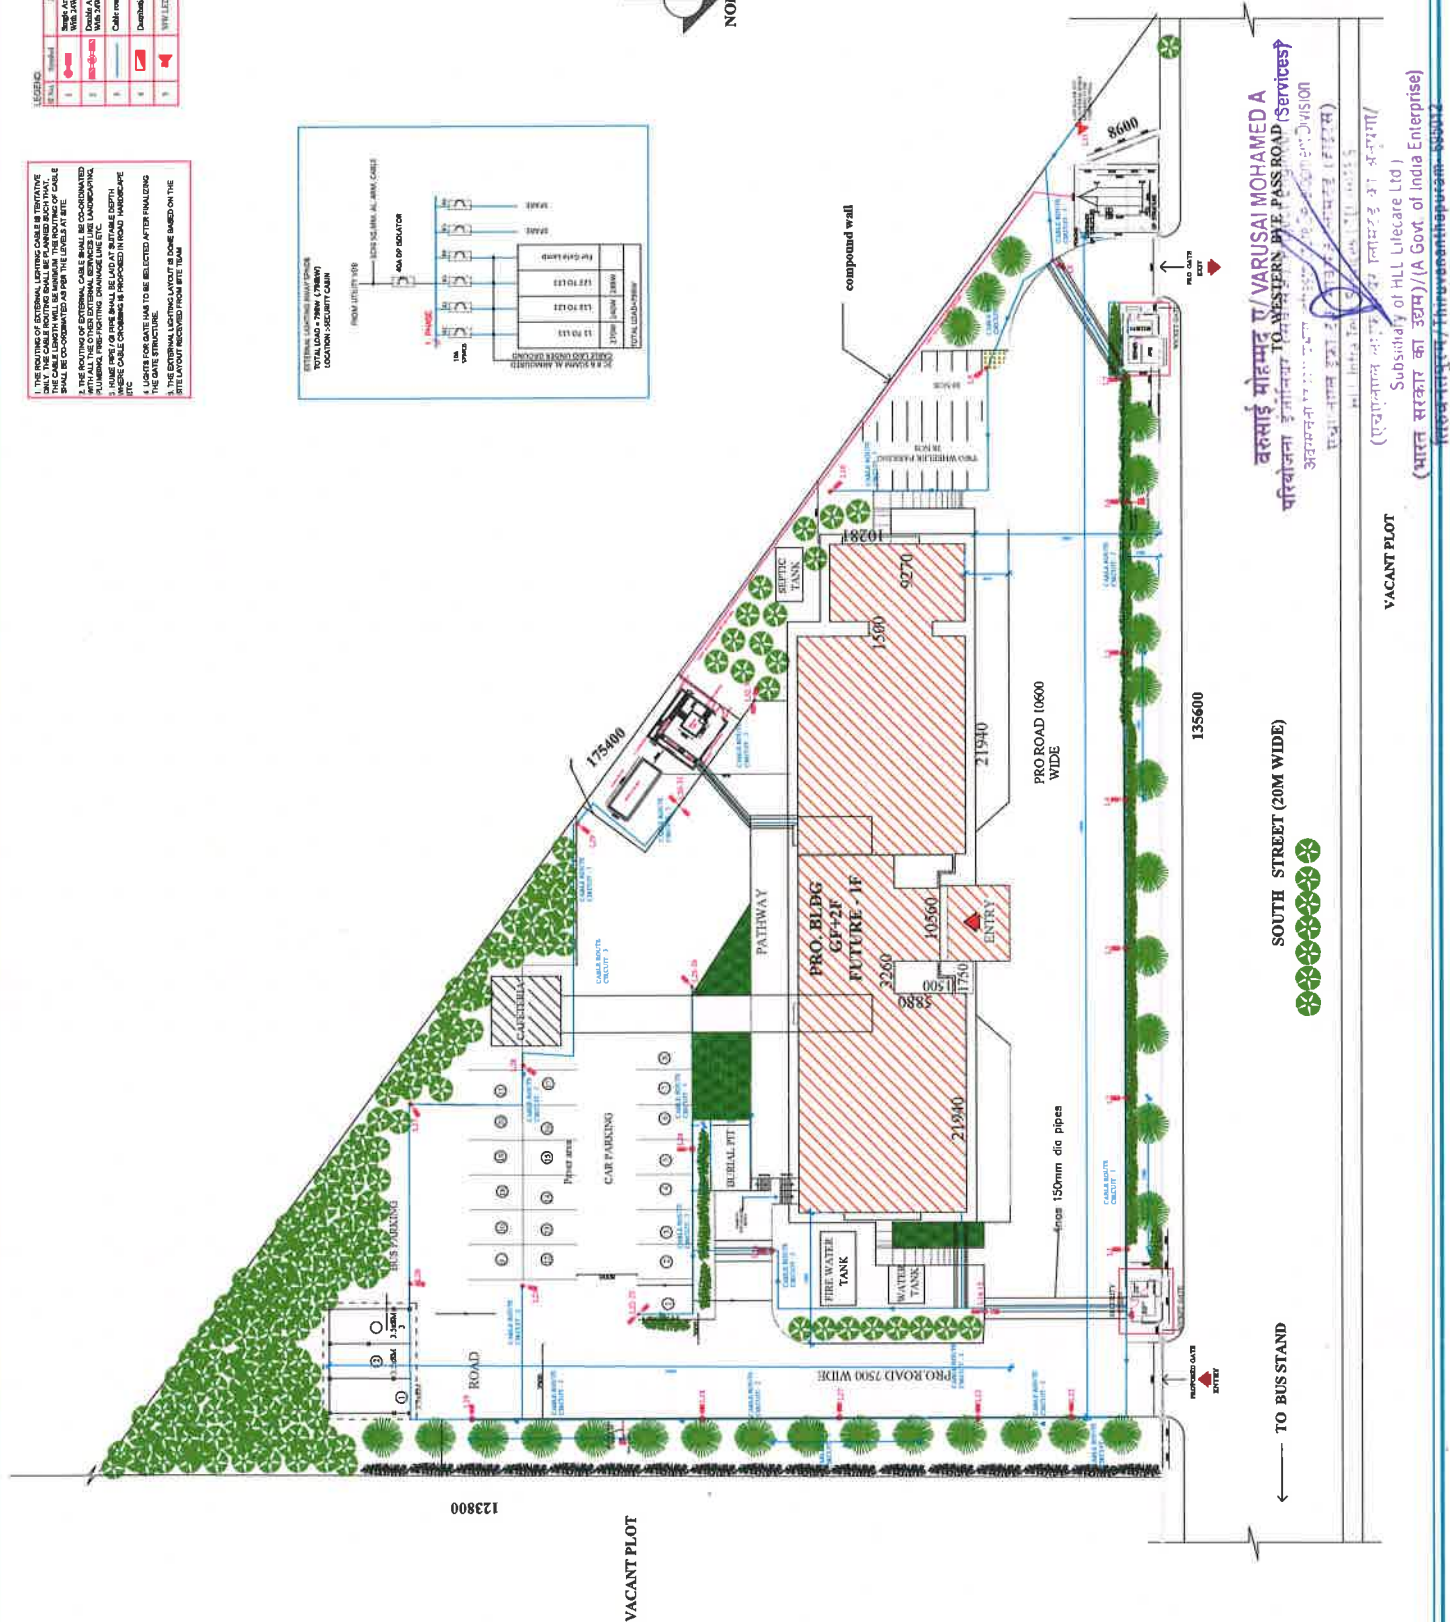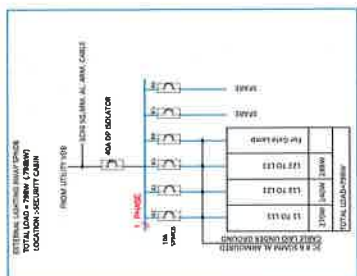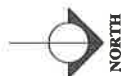







- ALL DIMENSIONS ARE IN MILLIMETRES
DO NOT SCALE THE DRAWING
DISCLAIMER: THESE DRAWINGS ARE THE
SOLE PROPERTY OF HILL LIFE CARE LTD.
NO CHANGES OR COPIES CAN BE MADE
WITHOUT CONSENT



[illegible][illegible][illegible]

✓ P ✓ A ✓ S

[illegible]

LEGEND	SYMBOL	DESCRIPTION











[illegible]

~~Reshmi S~~

STUDENT TOILET (GIRLS) 1975

FACULTY TOILET (GENTS)

FACULTY TOILET (LADIES)


[illegible]