


# SCHEMATIC LAYOUT

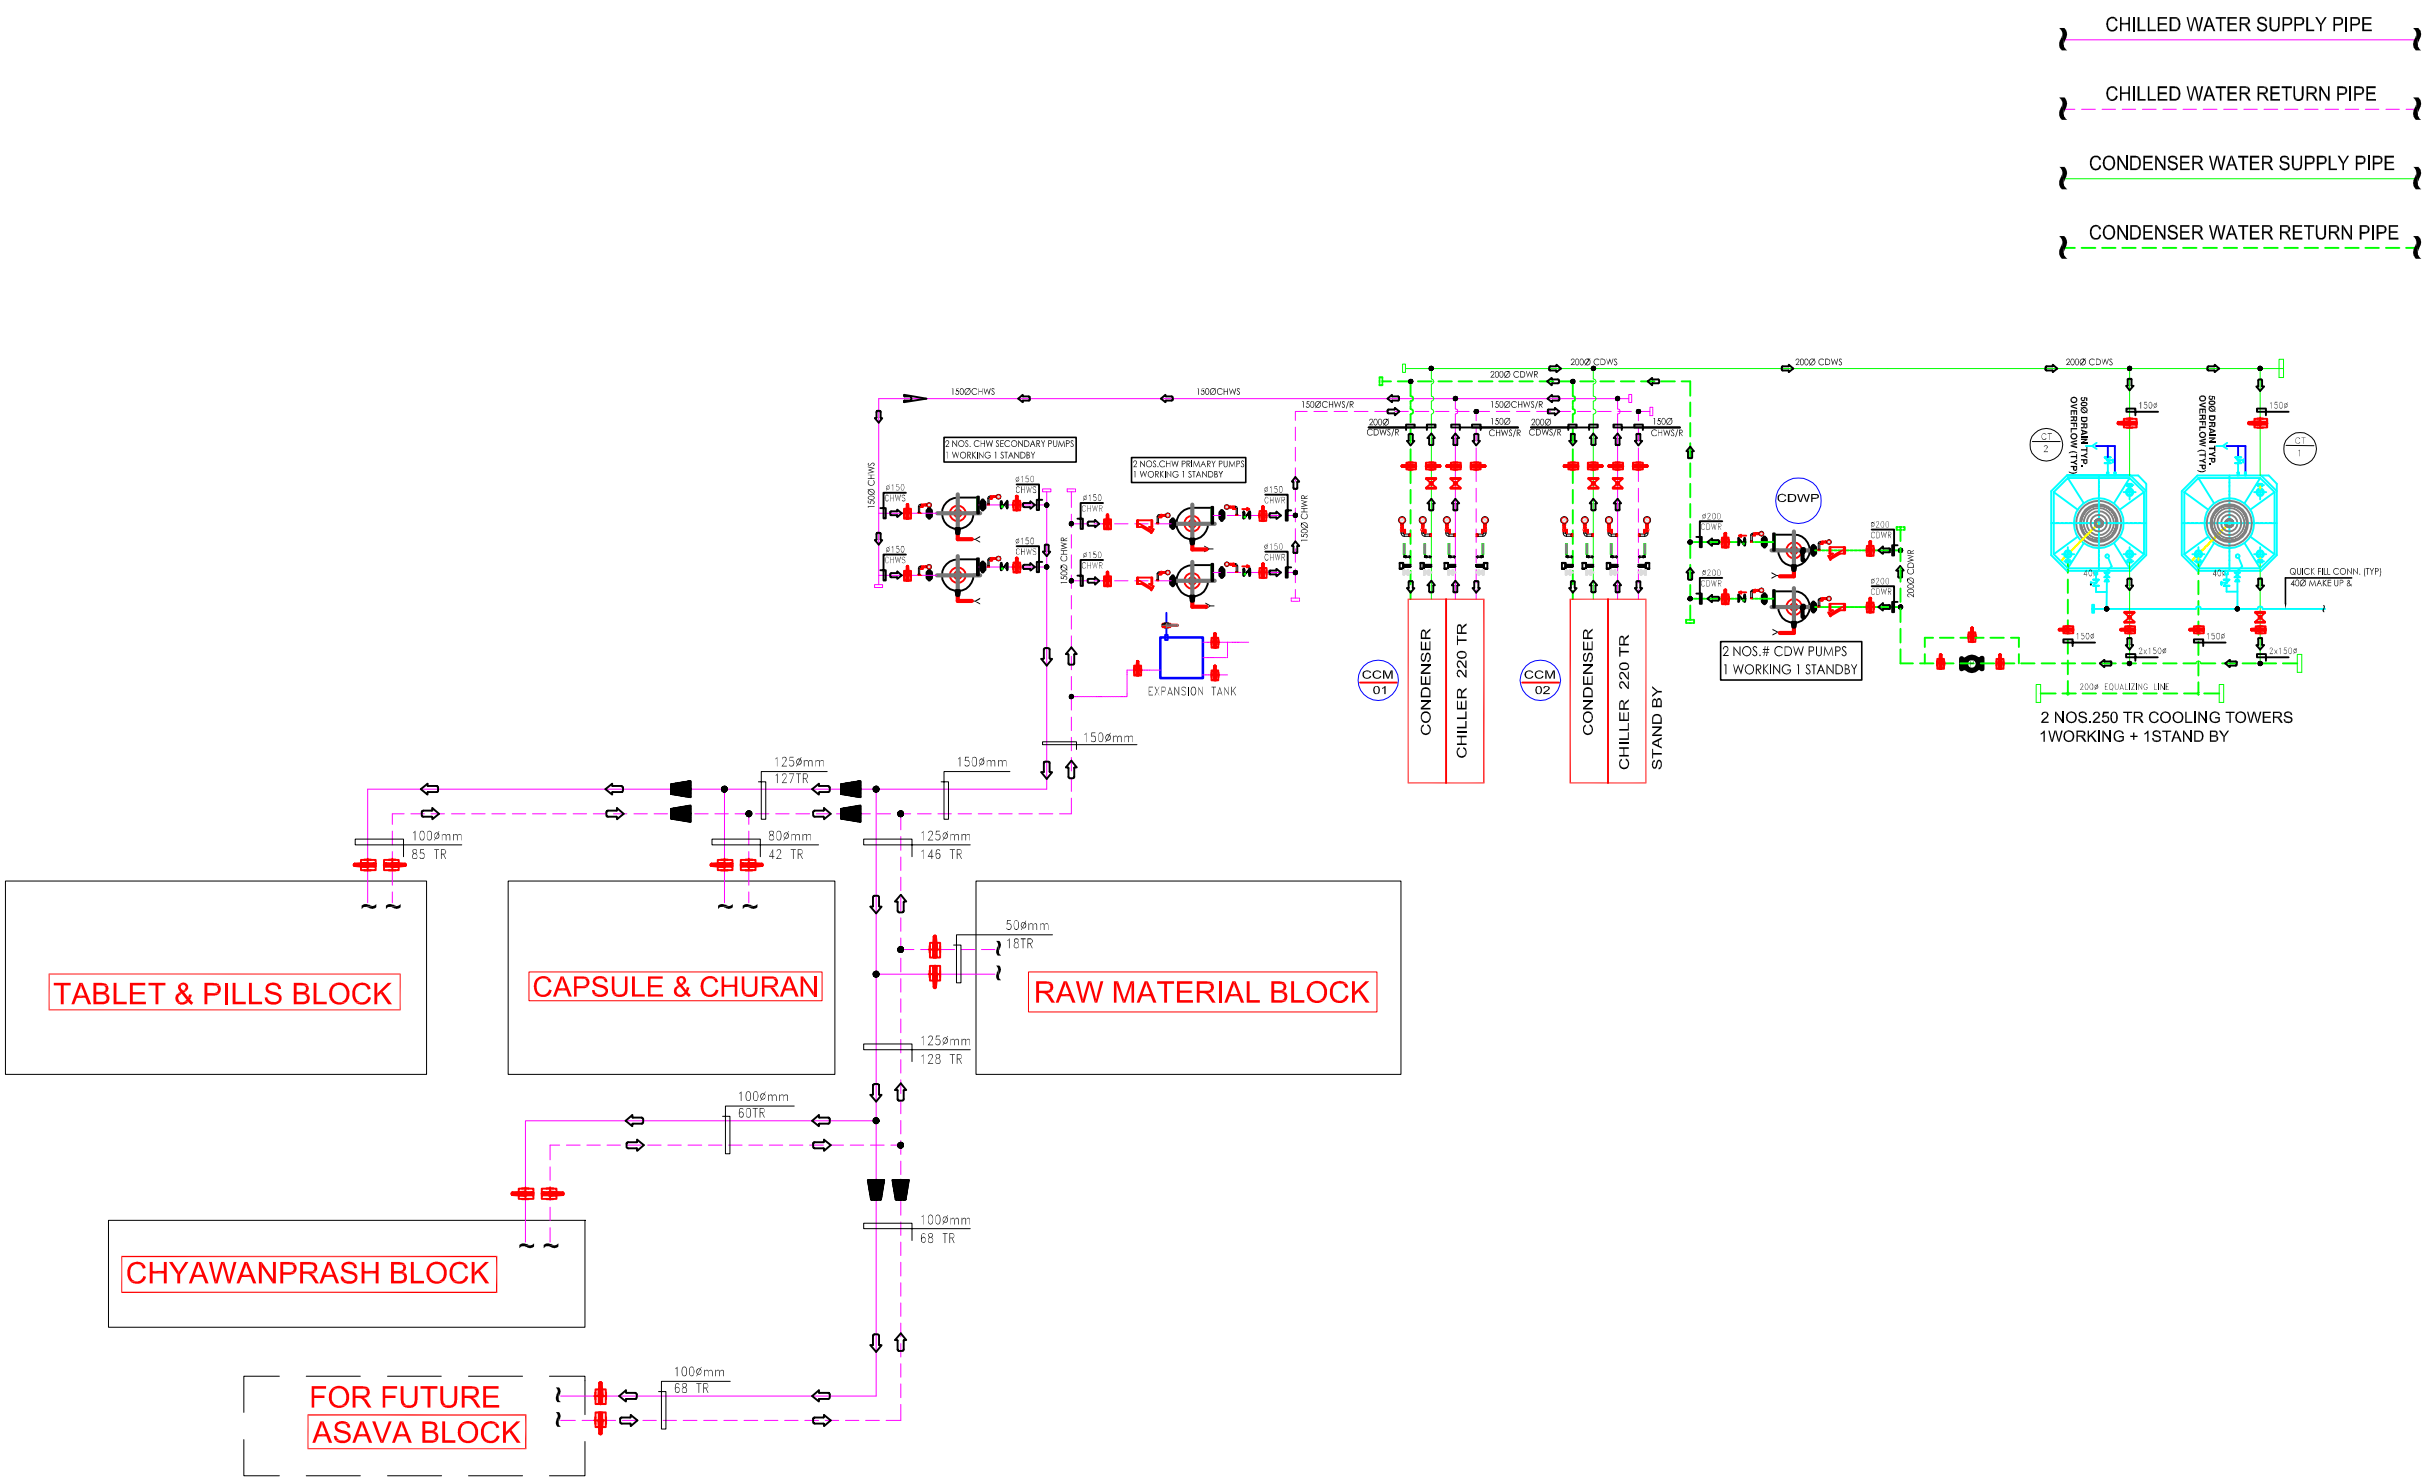

|  |                       |
|--|-----------------------|
|  | BUTTERFLY VALVE       |
|  | BALANCING VALVE       |
|  | CHECK VALVE           |
|  | 2-WAY MOTORISED VALVE |
|  | "Y" STRAINER          |
|  | PRESSURE GAUGE        |
|  | THERMOMETER           |
|  | FLOOR DRAIN           |
|  | FLOW SWITCH           |
|  | GATE VALVE            |
|  | DESCALING VALVE       |
|  | REDUCER               |
|  | POT STRAINER          |

CLIENT:-  
**INDIAN MEDICINE & PHARMACEUTICAL CORPORATION LIMITED**  
**MOHAN, RAMNAGAR, ALMORA (U.K.)**

PROJECT MANAGEMENT CONSULTANT:-  
**HLL LIFECARE LTD.**  
(A GOVERNMENT OF INDIA ENTERPRISE)  
B-14A, SECTOR-62, NOIDA-201301  
DISTT. GAUTAM BUDDH NAGAR (U.P.)  
TEL.: 0120-4071500

PRINCIPAL CONSULTANT:-  
**R.P.S. & CO.**  
A-212 / 205 ,TIRUPATI PLAZA VIKAS MARG,  
SHAKARPUR, DELHI -110092  
Phone : +91-11-22468411, 22784824 .  
Cell:9311510610,9313600600  
E-mail : rps583@yahoo.co.in  
Sign:

TITLE:-  
**SCHEMATIC LAYOUT**

SUB CONSULTANT:-  
 **AR. AKHILESH JAIN**  
B.ARCH , B.E (CIVIL) , M.E (CIVIL)

DESIGN CONSULTANTS  
H.NO. 07, SHARAD VIHAR COLONY,  
OPP. AVDHOOT MANDAL ASHRAM,  
GURUKUL, HARIDWAR-249404  
Ph. - 01334-225760 (O) , (M) 09837019992  
E-mail : jainadc@yahoo.com

HVAC CONSULTANT  
**GSP DESIGN CONSULTANT**  
 House No. 104, II Floor  
Nasir Pur Village Main Road ,  
Near Hari Om Furniture  
New Delhi -45 Tel : 011- 25040243  
E-MAIL: gsp\_dc@yahoo.com  
gspdc@yahoo.com

|                                     |  |
|-------------------------------------|--|
| DRAWING NO.<br><b>GSP / 134 /1B</b> | DATE -<br><b>22.09.2013</b>            |
| DESIGNED BY<br><b>SURESH KUMAR</b>  | CHECKED BY<br><b>VISHWANATH PANDEY</b> |
| Revision-<br><b>00</b>              |  |